


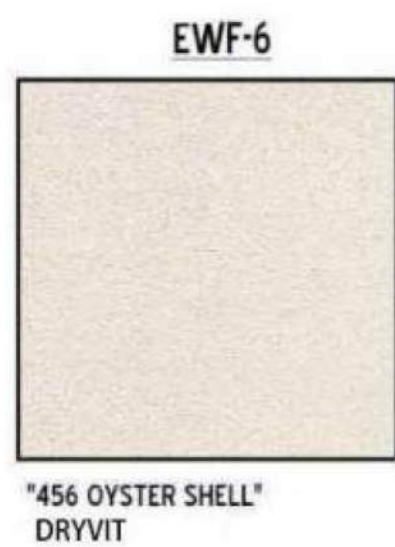


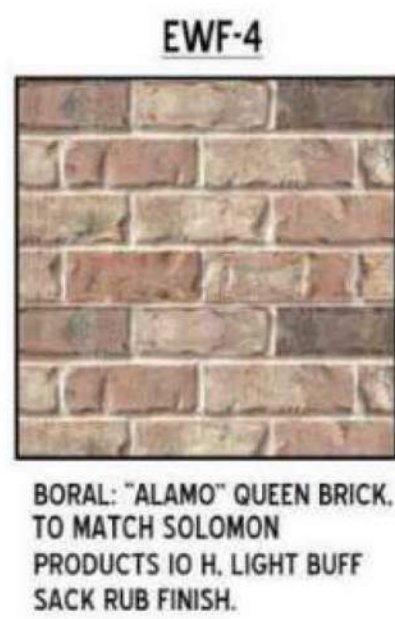

1 FRONT ENTRY ELEVATION
EL-1 SCALE: 3/16" = 1'-0"

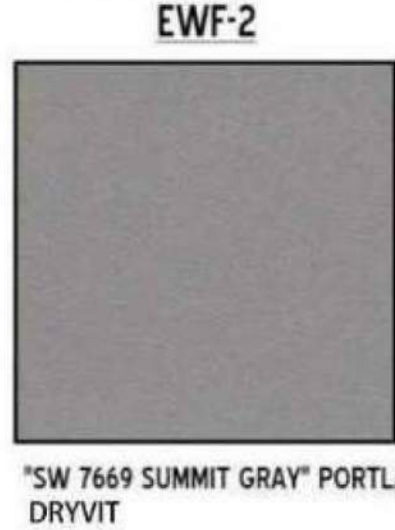

2 SIDE ENTRY ELEVATION
EL-1 SCALE: 3/16" = 1'-0"

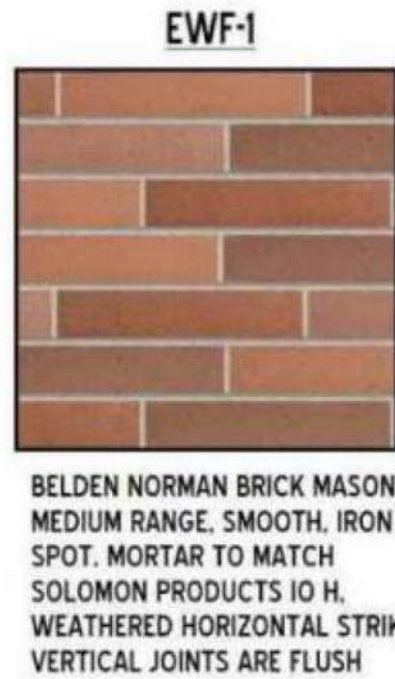

3 REAR ELEVATION
EL-1 SCALE: 3/16" = 1'-0"



4 DRIVE-THRU ELEVATION
EL-1 SCALE: 3/16" = 1'-0"



SHEET REVISIONS		
REV	DATE	DESCRIPTION

DATE: 10.29.2025

PROPOSED EXTERIOR
ELEVATIONS

SHEET NAME:

EL-1

SHEET NUMBER: