



| | | |
|-------------|---------|-------------|
| DRAWN BY: | JR | |
| CHECKED BY: | | |
| NO. | DATE | DESCRIPTION |
| | 7.10.24 | REVIEW |
| | | |
| | | |
| | | |
| | | |
| | | |
| | | |
| | | |

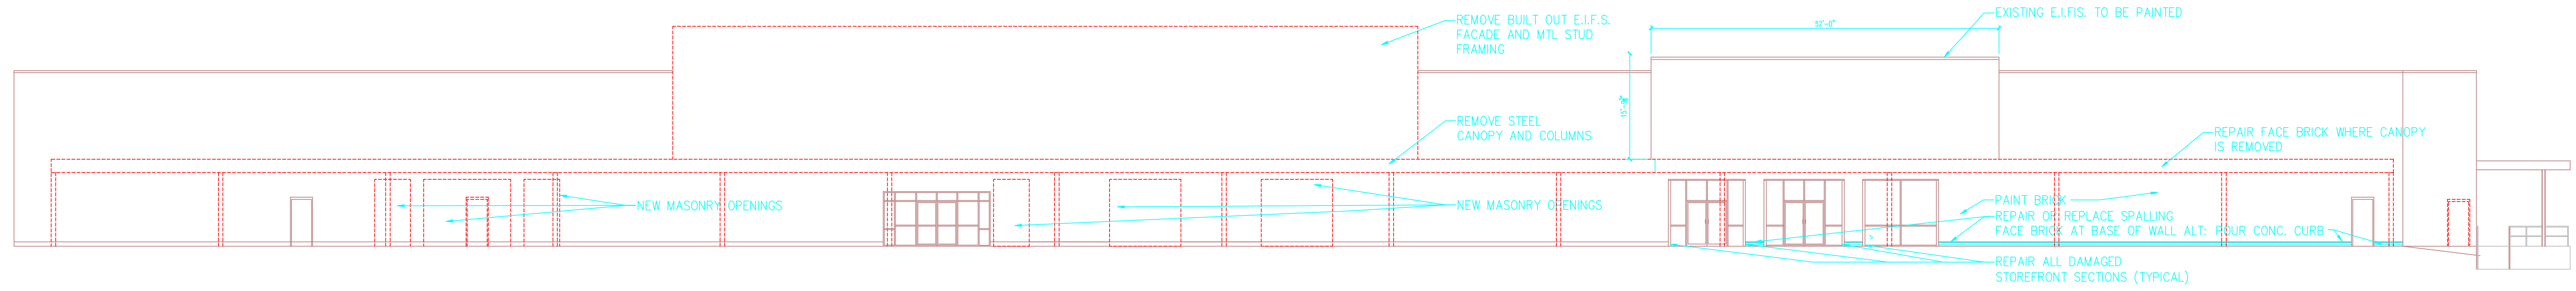

FRONT ELEVATION DEMO

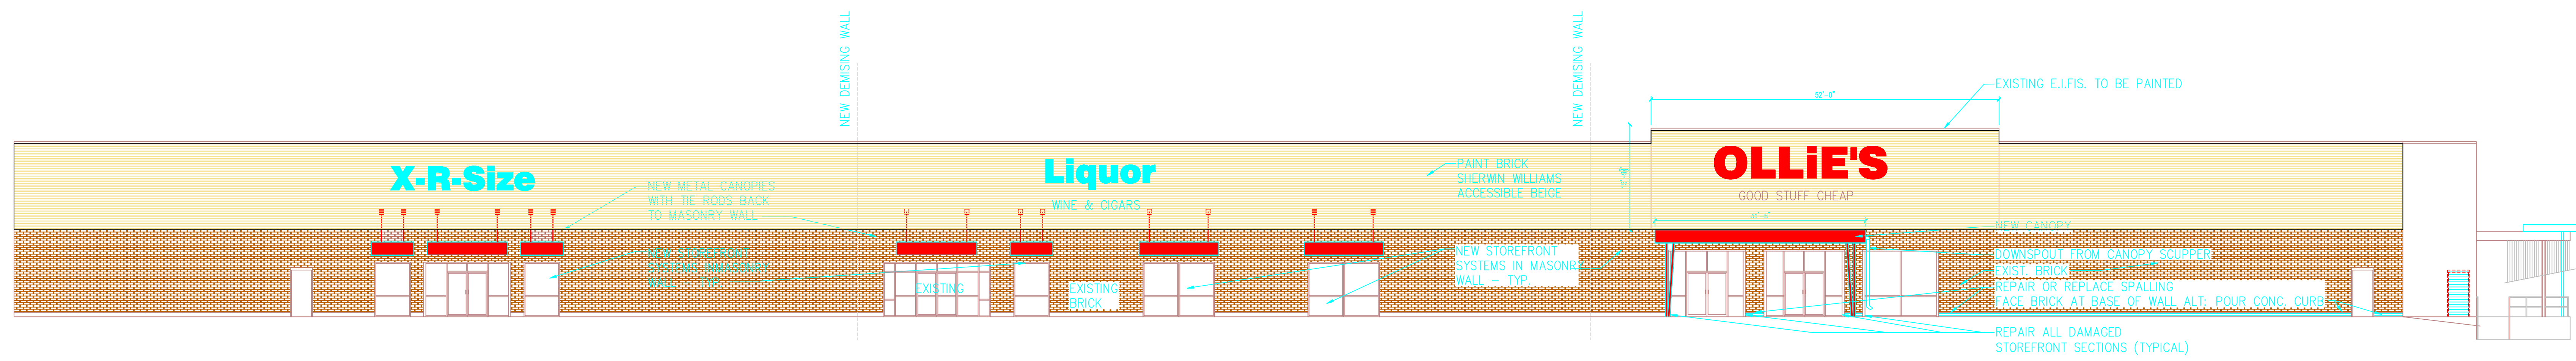

FRONT ELEVATION PROPOSED

I hereby certify that these plans were prepared under my direction and to the best of my knowledge and belief conform to the Village of Homewood, Illinois Building Codes and Ordinances.

**REMODEL OF:
3045 183 rd St.
HOMWOOD IL
60430**

**John C. Robins
ARCHITECT**
395 Poplar Ave.
Elmhurst IL 60126
630-632-1371
johnrarchitect@gmail.com

| | |
|-------------------------|--------------------|
| FRONT ELEVATIONS | JOB NO: 2402 |
| | DATE: 2.24.2024 |

E1