


SELECTED MATERIALS AND COLORS



ARRISCRAFT OR EQUAL
COLLECTION: ARRIS-Tile
SERIES: THIN-CLAD RENAISSANCE
MODEL: RS115
COLOR: LIMESTONE
FINISH: SMOOTH



HARDIE BOARD SIDING
SERIES: HARDIE-PLANK
COLOR: 5W-6001 GRAYISH
TEXTURE: SMOOTH

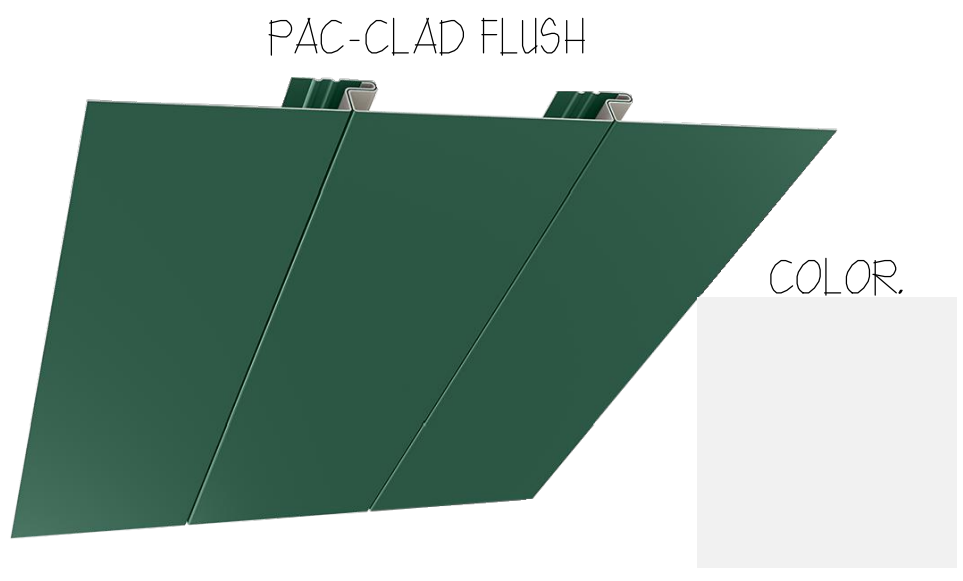

PAC-CLAD SOFFIT
SERIES: FLUSH & FLUSH WIDE VENT
THICKNESS: .032
COLOR: BONE WHITE OR STANDARD
WIDTH: 12"

Note: Gutters, Downspouts, and fascia to match soffit color.




GAF OR EQUAL
TIMBERLINE ULTRA OR EQUAL
40 YEAR ROOF SHINGLE
COLOR: CHARCOAL GRAY
TEXTURE: VERIFY WITH OWNER



NICHIHA SIDING
SERIES: CONCRETE
MODEL: AWP 3030
COLOR: INDUSTRIAL BLOCK GRAY



BRICK PAINT
SHERWIN WILLIAMS
COLOR: 5W-9161 POLISHED CONCRETE

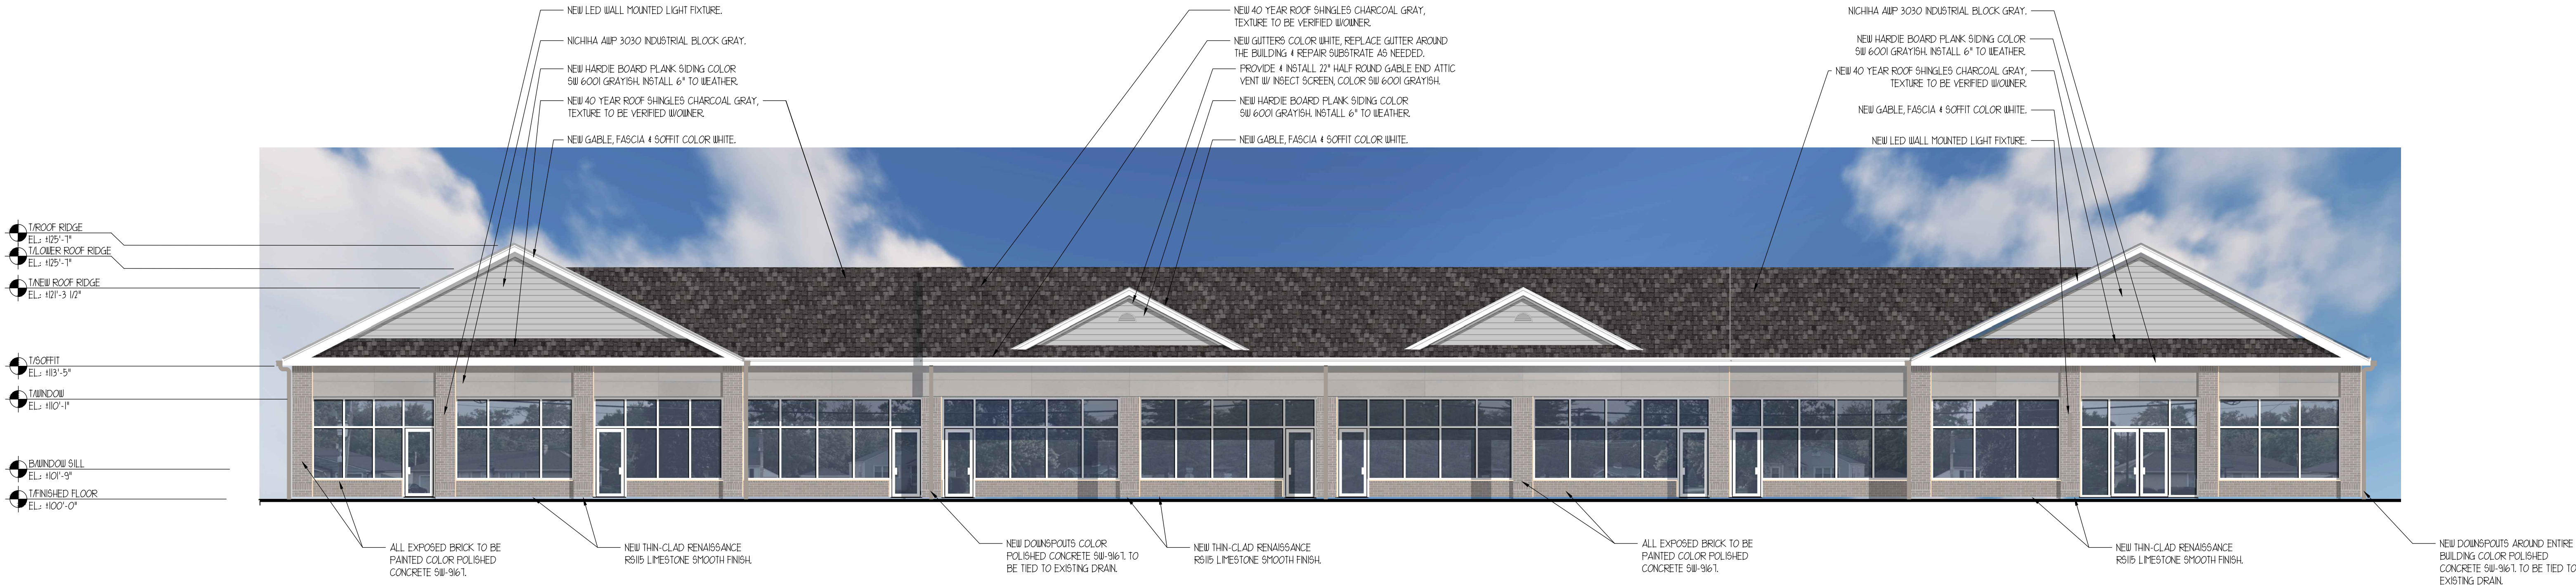

1 PROPOSED RENDERED NORTH ELEVATION
SCALE: 1/8" = 1'-0"

A-2.0R

PROJECT #: 25034
DATE: 09/17/2025
REVISIONS: 10/06/2025
SCALE: AS NOTED

©COPYRIGHT 2025 arete design studio, ltd.
ALL RIGHTS RESERVED

OWNER:

PWP HOMWOOD LLC

1296 RICHERT DRIVE, SUITE 200
NAPEVILLE, ILLINOIS 60540

PARK WEST PLAZA

3003-3029 183RD ST.
HOMWOOD IL 60430

ARCHITECT/PLANNER:

arete design studio
architecture • planning • design
13543 West 185th Street, Mokena, Illinois 60448
815.485.7333
arete-ltd.com