

THE FOLLOWING APPLIES TO ALL ARCHITECTURAL SHEETS:

This computer aided design (CAD) data is provided at the request of, and for the convenience of the recipient (the User). The CAD data was prepared as a 3DML internal working document. As such, it may be inaccurate, contain unintentional inaccuracies, or be partially incomplete. 3DML makes no warranties, either expressed or implied, of the accuracy of these drawings. The User is warned that while all the digital CAD data appears to be correct, it is not intended to replace the original drawings. 3DML reserves the right to modify or delete any portion of the CAD data at any time without notice. The User agrees to indemnify and hold 3DML harmless from any damage, liability or cost, including but not limited to reasonable attorney's fees and cost of defense, arising from the use of this electronic data in any way other than the original intended use of the data. 3DML moves no representation of the date, authorship or date of the data, including reports and date attributes and the style or weight of lines. 3DML makes no representation of the reason for the CAD data on any system. The User agrees to use of this electronic data and the file it contains, the CAD data, and the drawings created from the CAD data, without the prior written consent of 3DML.

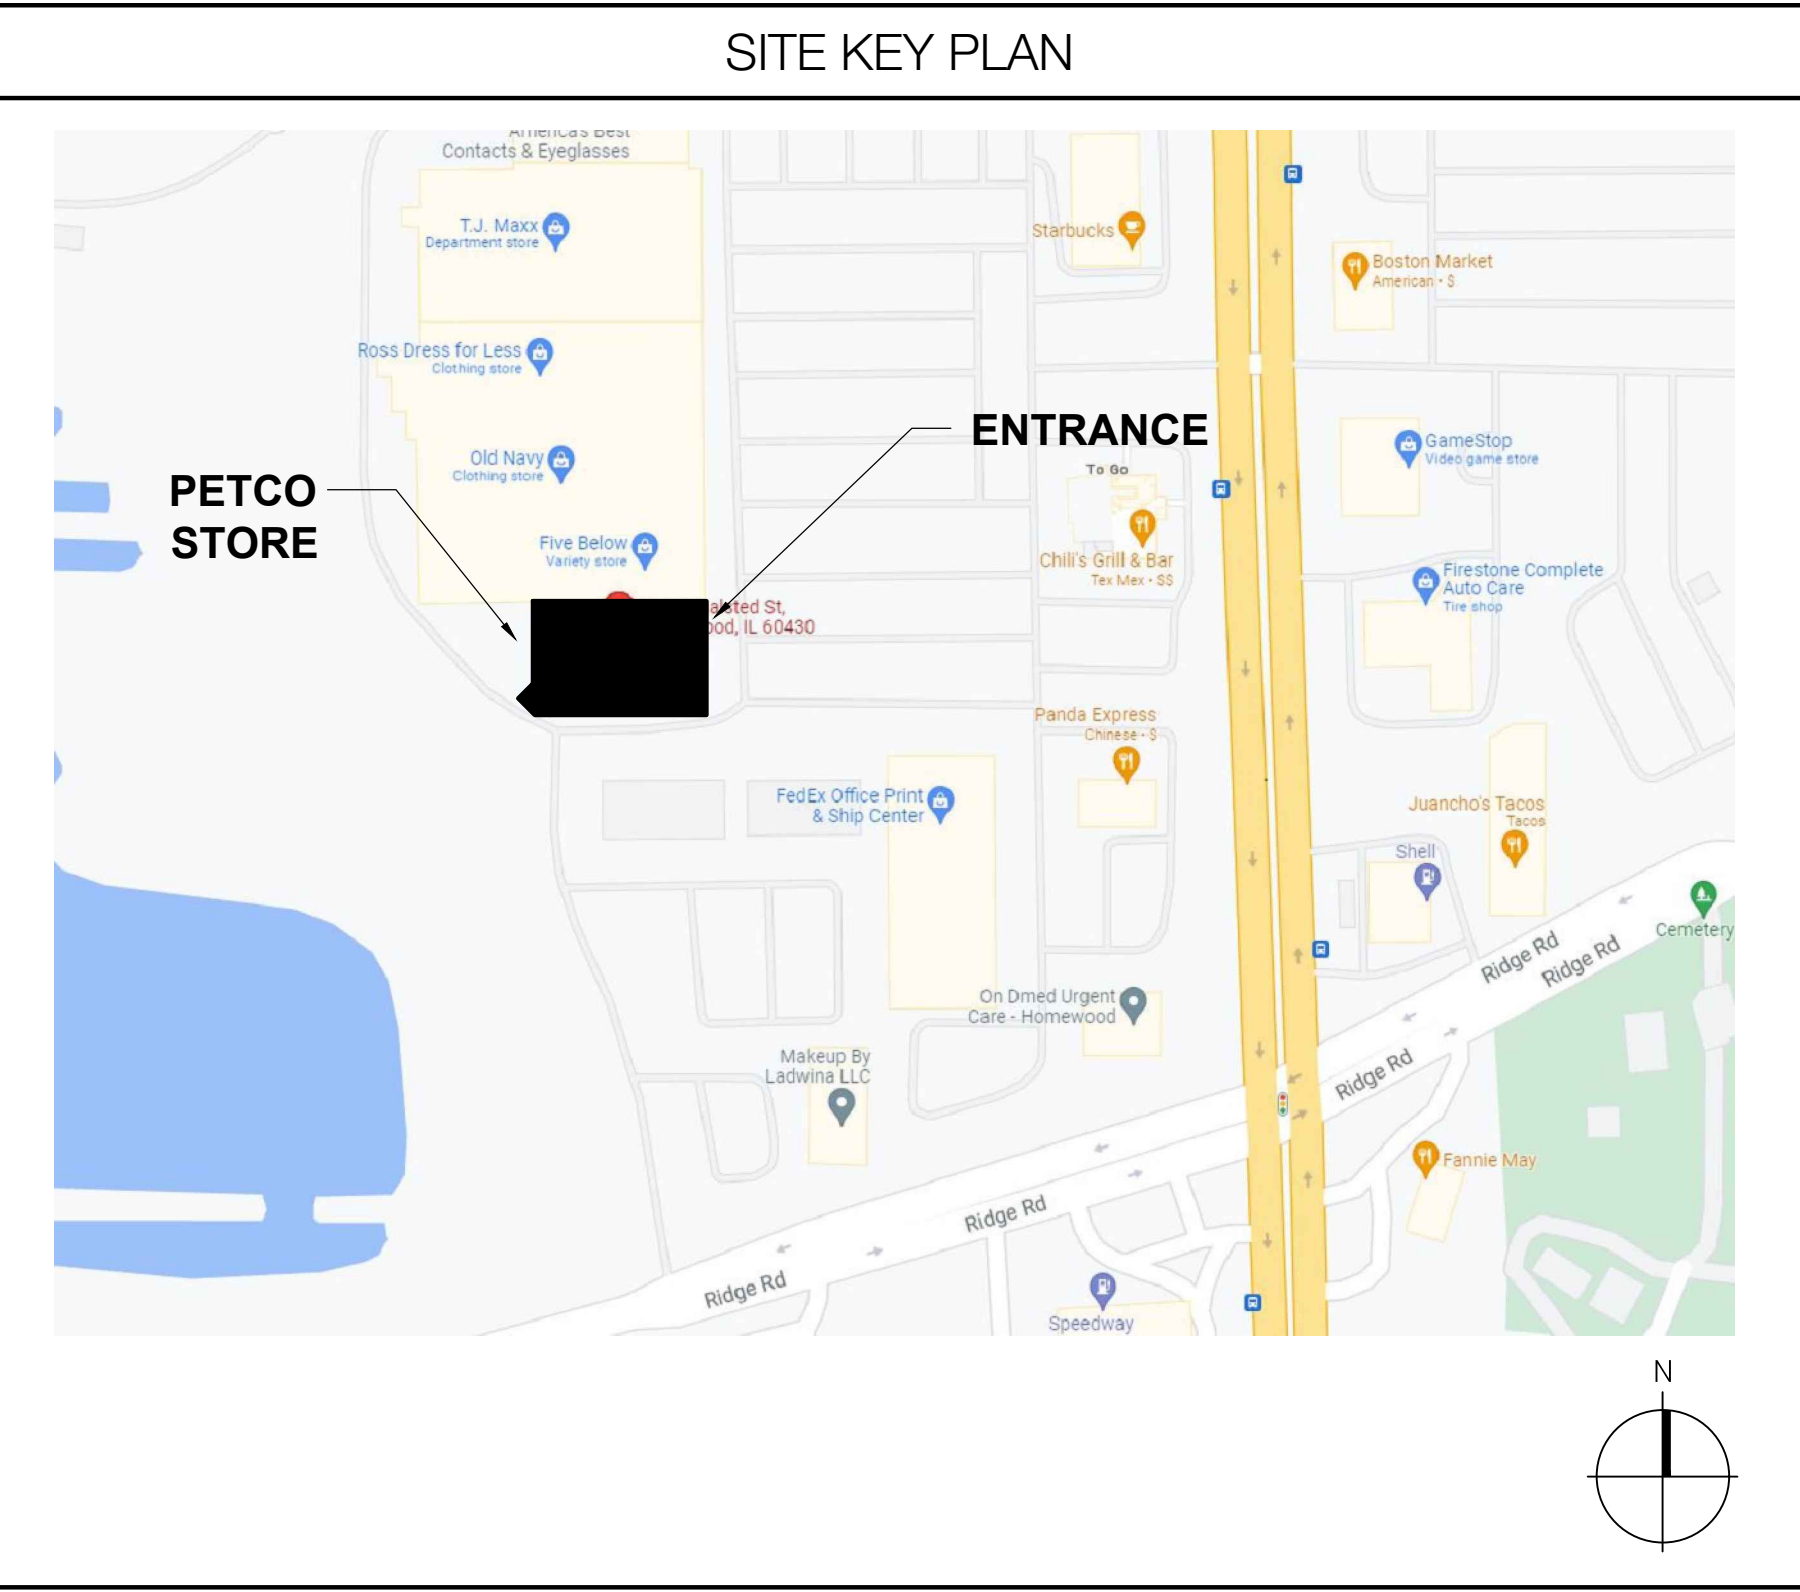
CONTRACTORS SHALL VERIFY EXISTING CONDITIONS AND CORRELATE DIMENSIONS PRIOR TO PROVIDING WORK DRAFTS IN THESE DRAWINGS, AND SHALL PROMPTLY NOTIFY THE ARCHITECT OF ANY DISCREPANCIES. THE USER AGREES TO HOLD 3DML HARMLESS FROM ANY DAMAGE, LIABILITY OR COST, INCLUDING BUT NOT LIMITED TO REASONABLE ATTORNEY'S FEES AND COST OF DEFENSE, ARISING FROM THE USE OF THIS DRAWING IN ANY WAY OTHER THAN THE ORIGINAL INTENDED USE OF THE DATA. 3DML MAKES NO REPRESENTATION OF THE DATE, AUTHORSHIP OR DATE OF THE DATA, INCLUDING REPORTS AND DATE ATTRIBUTES AND THE STYLE OR WEIGHT OF LINES. 3DML MOVES NO REPRESENTATION OF THE REASON FOR THE CAD DATA ON ANY SYSTEM. THE USER AGREES TO USE OF THIS ELECTRONIC DATA AND THE FILE IT CONTAINS, THE CAD DATA, AND THE DRAWINGS CREATED FROM THE CAD DATA, WITHOUT THE PRIOR WRITTEN CONSENT OF 3DML.

UNAUTHORIZED REPRODUCTION OR OTHER USE OF THIS DRAWING IS PROHIBITED.

ENRMEJY\Projects\2021\021101 Drawings\Current\Sheet01_021101_A0-Low\A PLOTTED BY:Reals David [DATE: May 20, 2022]

ARCH. DWG. ABBREVIATIONS AND SYMBOLS			
-	ANGLE	RWC	RAINWATER CONDUCTOR
&	CENTERLINE	S.C.	SOLID CORE
ABV	ABOVE	SCHED.	SCHEDULED
A.C.T.	ACOUSTICAL CEILING TILE	SHT.	SHEET
ADJ.	ADJUSTABLE	S.J.	SAWCUT JOINT
A.HJ	AUTHORITY HAVING JURISDICTION	SIM.	SIMILAR
AL.	ALUMINUM	SPEC.	SPECIFICATION
APPROX.	APPROXIMATE	S.S.T.	STAINLESS STEEL
ARCH.	ARCHITECTURAL	STD.	STANDARD
B.D.	BOARD	STL.	STEEL
BLDG.	BUILDING	STOR.	STORAGE
B.L.K.	BLOCK	STRUC.	STRUCTURAL
BM.	BEAM	SUSP.	SUSPENDED
B.O.	BOTTOM OF	TEL.	TELEPHONE
CER.	CERAMIC	T&G	TONGUE AND GROOVE
C.G.	CORNER GUARD	T.G.	TEMPERED GLASS
C.J.	CONTROL JOINT	T.G.P.	TEMPERED PRIVACY GLASS
C.L.G.	CEILING	T.G./SP.	TEMPERED SPANDREL GLASS
C.M.R.	CLEAR	T.I.G.	TEMPERED INSULATING GLASS
CMU	CONCRETE MASONRY UNIT	THK.	THICK
C.O.	CASED OPENING	T.O.	TOP OF
COL.	COLUMN	TS	TUBE STEEL
CONC.	CONCRETE	TYP.	TYPICAL
CONT.	CONTINUOUS	U.G.	UNDERGROUND
COORD.	COORDINATE	U.O.N.	UNLESS OTHERWISE NOTED
C.T.	CERAMIC TILE	U.N.O.	UNLESS NOTED OTHERWISE
CTR.	CENTER	VCT	VINYL COMPOSITION TILE
D	DEPTH	VERT.	VERTICAL
DBL.	DOUBLE	VEST.	VESTIBULE
DEPT.	DEPARTMENT	W/	WITH
D.F.	DRINKING FOUNTAIN	WD	WOOD
DET.	DETAIL	W/O	WITHOUT
DIA.	DIAMETER	WP	WATERPROOF
DIM.	DIMENSION	WSCOT.	WAINSCOT
DISP.	DISPENSER		
DN.	DOWN		COLUMN LINE IDENTIFICATION
DWS.	DRAWING		DETAIL/DWG.
E	EXISTING		SECTION/DWG.
E.A.	EACH		INTERIOR ELEVATIONS
E.I.F.S.	EXTERIOR INSUL & FINISH SYSTEM		ELEVATION/DWG.
E.J.	EXPANSION JOINT		
EL.	ELEVATION		
ELEC.	ELECTRICAL		
EMER.	EMERGENCY		
EQ.	EQUAL		
EQMT.	EQUIPMENT		
EXIST.	EXISTING TO REMAIN		
EXT.	EXPANSION		
EXT.	EXTERIOR		
F.D.	FLOOR DRAIN		
F.S.	FLOOR SINK		
F.I.	FIRE EXTINGUISHER		
F.E.C.	FIRE EXTINGUISHER CABINET		
FIN.	FINISH		
FIXT.	FIXTURE		
FL	FLOOR		
FLUOR.	FLUORESCENT		
F.O.C.	FACE OF CONCRETE		
F.O.F.	FACE OF FINISH		
F.Q.M.	FACE OF MASONRY		
F.O.S.	FACE OF STUDS		
FRMG.	FRAMING		
F.R.P.	FIBER GLASS REINFORCED POLYESTER		
FT.	FIRE RETARDANT TREATED		
FT.	FOOT OR FEET		
FGT.	FOOTING		
FURR.	FURRING		
GA.	GAUGE		
GA.	GALVANIZED		
GLSS.	GLASS		
GR.	GRADE		
GYP.	GYPSON		
GYP BD.	GYPSON WALLBOARD		
H.B.	HOSE BIBB		
H.C.	HOLLOW CORE		
H.D.	HEAVY DUTY		
H.WD	HARDWOOD		
H.M.	HOLLOW METAL		
HORIZ.	HORIZONTAL		
HGT.	HEIGHT		
HSS	HOLLOW STEEL SECTION		
I.D.	INSIDE DIMENSION		
I.G.	INSULATING, GLASS		
INSUL.	INSULATION		
INT.	INTERIOR		
JAN.	JANITOR		
JT.	JOINT		
JHA	JURISDICTION HAVING AUTHORITY		
LT	LENGTH		
LA.	LAMINATE		
LA.V.	LAVATORY		
LT.	LIGHT		
MAX.	MAXIMUM		
MDF	MEDIUM DENSITY FIBERBOARD		
MECH.	MECHANICAL		
MET.	METAL		
MFR.	MANUFACTURER		
MIN.	MINIMUM		
MISC.	MISCELLANEOUS		
M.O.	MASONRY OPENING		
M.R.	MOISTURE RESISTANT		
MTD.	MOUNTED		
N	NOT IN CONTRACT		
NO.	NUMBER		
NOMINAL	NOMINAL		
N.T.S.	NOT TO SCALE		
O.A.	OVERALL		
O.C.	ON CENTER		
O.D.	OUTSIDE DIMENSION		
O.H.	OVERHANG		
OPP.	OPPOSITE		
OTS	OPEN TO STRUCTURE		
PL.	PLATE		
LAM.	PLASTIC LAMINATE		
PLUMB.	PLUMBING		
PLYND.	PLYWOOD		
P.T.	PRESSURE TREATED		
PAINTD.	PAINTED		
QRTY	QUARRY TILE		
R	RISER		
RAD.	RADIUS		
R.D.	ROOF DRAIN		
REF.	REFERENCE		
REFR.	REFRIGERATOR		
REINF.	REINFORCED		
REQD	REQUIRED		
R.O.	ROUGH OPENING		
R.O.U.	ROOF TOP UNIT (HVAC)		

PROJECT TEAM	
<i>Tenant (Owner in Fee)</i> Petco Animal Supplies Stores, Inc. 654 Richland Hills Drive San Antonio, Texas 78245 T: 210.846.3918 Contact: Michael Gagliolo, Construction Manager michael.gagliolo@petco.com	
<i>Architect (Tenant Improvement)</i> SBLM 11430 North Kendall Drive, Suite 310 Miami, FL 33176 T: 305.412.9187 F: 305.412.6731 Contact: David Rojas, Job Captain drojas@sblm.com	
<i>Mechanical/Plumbing/Electrical Engineer (Tenant Improvement)</i> Acertus Consulting Group, LLC 14817 West 95th Street Lenexa, KS 66215 T: 913.322.5150 F: 913.322.5155	
<i>Structural Engineer (Tenant Improvement)</i> BSE Structural Engineers, LLC 11320 West 79th Street Lenexa, KS 66214 T: 913.492.7400 Contact: Kevin S. Boehringer, P.E., S.E. kboehringer@bsestructural.com	

[illegible]



THE HEALTH + WELLNESS CO.



HOMEWOOD, STORE #1967-002

TENANT IMPROVEMENTS / REMODEL:

REPLACE RETAIL AREA WITH NEW VETERINARY CARE OFFICE

17930 HALSTED ST

HOMEWOOD, IL 60430

DRAWING INDEX

SHEET NO.	DRAWING TITLE	FIRST REVIEW CD SET 02/03/22	COMPREHENSIVE REVIEW CD SET 02/24/22	FINAL REVIEW CD SET 03/10/22	BID SET 03/24/22	PERMIT FILING SET 04/20/22										
A0.1	Code Data and Project Data	◇	◇	◇	◇	◇										
FP1	Store Fixture Plan	◇	◇	◇	◇	◇										
A0.2	NOT USED															
A0.3	Vendor and Contractor Responsibilities	◇	◇	◇	◇	◇										
A0.4	Vendor and Contractor Responsibilities	◇	◇	◇	◇	◇										
A1.1	Demolition Plan	◇	◇	◇	◇	◇										
A1.2	Inter. Wall Verification Plan		◇	◇	◇	◇										
A2.1	Architectural Floor Plan	◇	◇	◇	◇	◇										
A2.2	Architectural Floor Finish Plan	◇	◇	◇	◇	◇										
A2.3	Finish Schedule and Finish Legend	◇	◇	◇	◇	◇										
A2.4	Architectural Reflected Ceiling Plan	◇	◇	◇	◇	◇										
A2.5	Millwork and Blocking Plan and Schedules		◇	◇	◇	◇										
A2.6	Architectural Roof Plan		◇	◇	◇	◇										
A3.1	Door Schedule and Door Types		◇	◇	◇	◇										
A3.2	Door and Door Sign Details		◇	◇	◇	◇										
A4.1	Exterior Facade Elevations	◇	◇	◇	◇	◇										
A5.1	NOT USED															
A5.2	NOT USED															
A5.3	Interior Wall Sections		◇	◇	◇	◇										
A5.4	Interior Partition Types and Details		◇	◇	◇	◇										
A5.5	Interior Partition Types and Details		◇	◇	◇	◇										
A5.6	Partition Framing Details		◇	◇	◇	◇										
A5.7	NOT USED															
A6.1	Architectural Exterior Details		◇	◇	◇	◇										
A7.1	Architectural Large Scale Floor Plan		◇	◇	◇	◇										
A7.1B	NOT USED															
A7.2	NOT USED															
A8.1	Architectural Interior Details		◇	◇	◇	◇										
A8.2	Architectural Interior Details		◇	◇	◇	◇										
A8.3	NOT USED															
A8.4	Architectural Interior Details		◇	◇	◇	◇										
A8.5A	Architectural Interior Details		◇	◇	◇	◇										
A8.5B	Architectural Interior Details		◇	◇	◇	◇										
A8.6	Architectural Interior Details		◇	◇	◇	◇										
A8.7	Architectural Interior Details		◇	◇	◇	◇										
A9.1	Back of House Area Interior Elevations		◇	◇	◇	◇										
A9.2	Grooming Area Interior Elevations		◇	◇	◇	◇										
A9.3	Retail Area Interior Elevations	◇	◇	◇	◇	◇										
A9.4	Point Stencil Elevations		◇	◇	◇	◇										
A9.5	NOT USED															
A9.6	NOT USED															
A9.7	Vet Care Area Interior Elevations		◇													

[illegible]