

DESIGNER: R. ROSE
 DRAWN: J. KORTENHA
 CHECKER: K. ANDRES
 METRICIAN: K. ALAMAR
 DATE: 05/16/2025



SUB CONSULTANT
 SEAL SIGNATURE



PRIMARY CONSULTANT
HATCH



847 W. JACKSON BOULEVARD
 CHICAGO, ILLINOIS 60601

PROJECT TITLE:
TASK ORDER 5 - DESIGN FOR HOMEWOOD TPSS - MED
 SHEET TITLE:
EXISTING UTILITY PLAN
 ADDRESS/LOCATION:
HOMewood

SHEET NO.
C1120
 PROJECT NO.
 R172454
 FILE NO.
 23.87
 SCALE:
 1" = 20.47'
 PAGE NO.
 1 OF 1

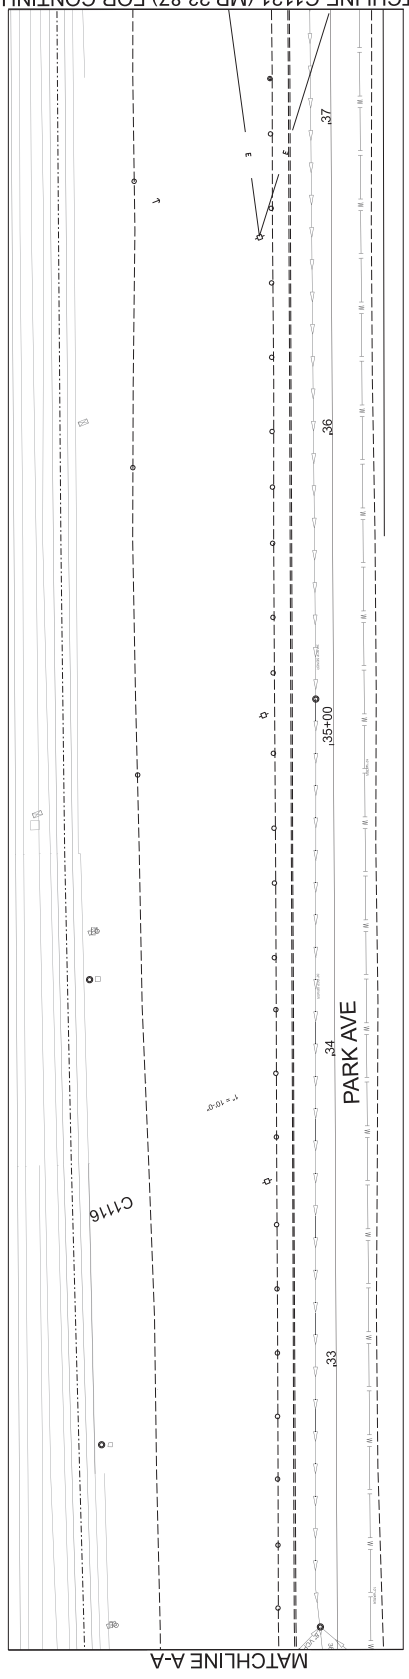 



MATCHLINE C1121 (MP 23.87) FOR CONTINUATION

- LEGEND**
- REMOVE EXISTING STORM SEWER
 - EXISTING STORM SEWER
 - REMOVE EXISTING WATER LINE
 - EXISTING WATER LINE
 - ABANDON WATER LINE
 - REMOVE EXISTING SANITARY SEWER
 - EXISTING SANITARY SEWER
 - ABANDON SANITARY SEWER
 - EXISTING GAS LINE
 - ADJUST STRUCTURE
 - REMOVE STRUCTURE
 - EXISTING
- (A)
 (R)
 (E)

NOTES:
 1. TRACK AND OCS SYSTEM LAYOUT AS SHOWN ON THIS DRAWING IS BASED ON EXISTING FIELD SURVEY DATA. VERIFY EXISTING CONDITIONS AT THE START OF THE PROJECT AND COORDINATE ANY CHANGES WITH THE DESIGNER AND ADVISORY ENGINEER.
 2. SEE CIVIL GENERAL NOTES, SHEET C1101

MATCHLINE A-A

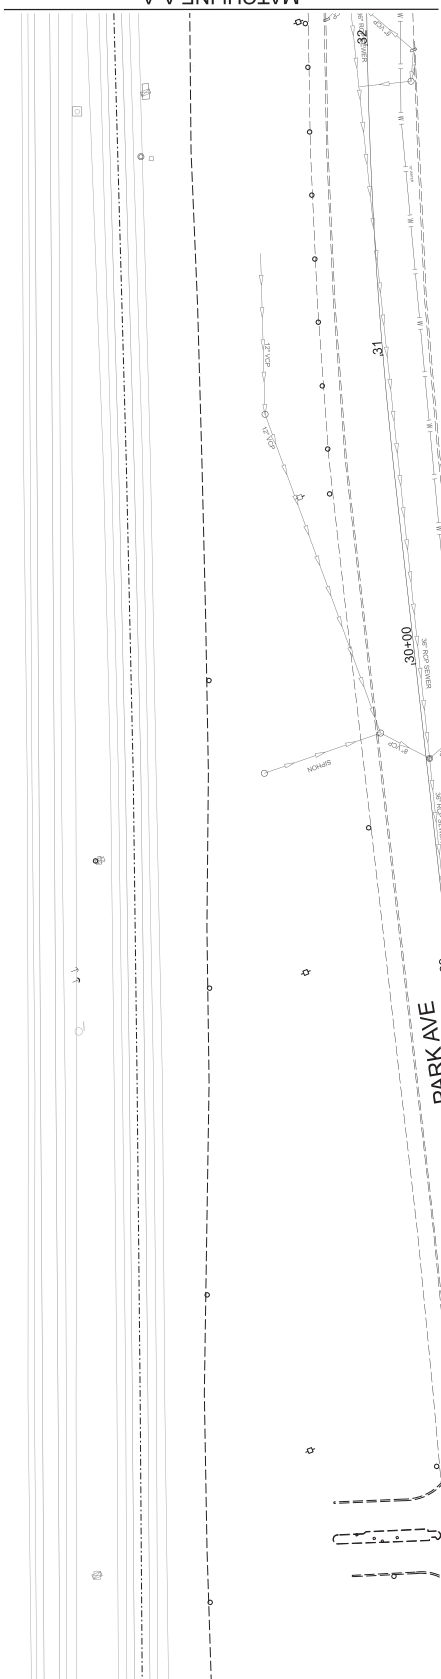


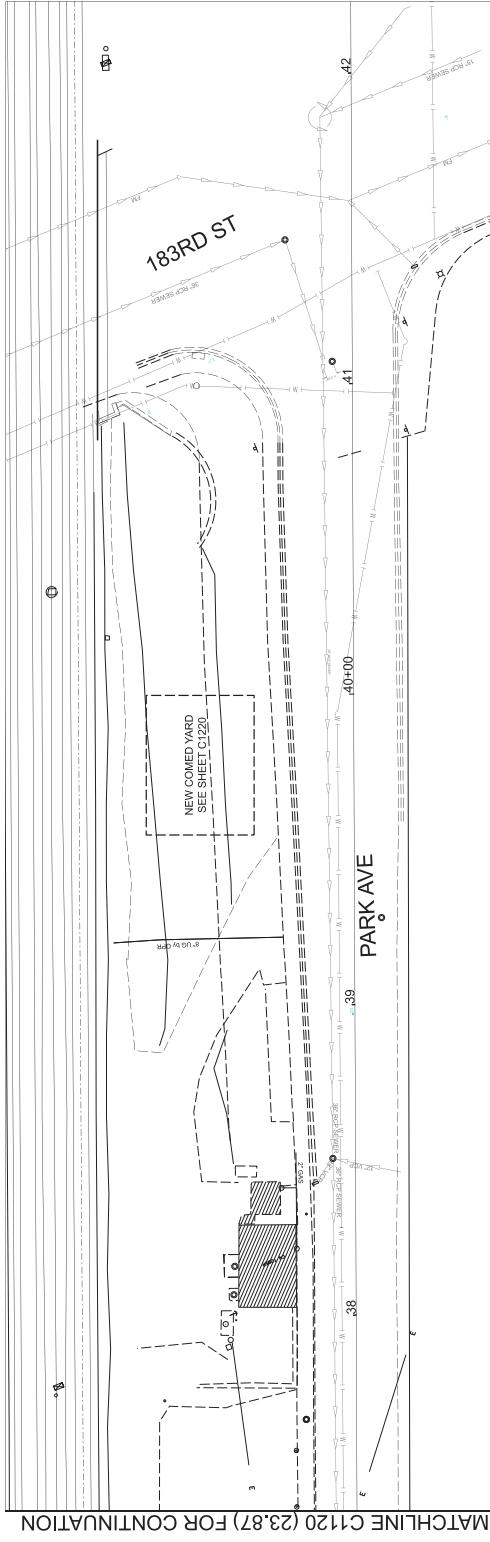

- LEGEND**
- REMOVE EXISTING STORM SEWER
 - EXISTING STORM SEWER
 - REMOVE EXISTING WATER LINE
 - EXISTING WATER LINE
 - ABANDON WATER LINE
 - ABANDON EXISTING SANITARY SEWER
 - EXISTING SANITARY SEWER
 - ABANDON EXISTING GAS LINE
 - EXISTING GAS LINE
 - (A) ADJUST STRUCTURE
 - (R) REMOVE STRUCTURE
 - (E) EXISTING

NOTES:

1. TRACK AND GCS SYSTEM LAYOUT AS SHOWN ON THIS DRAWING IS BASED ON EXISTING CONDITIONS DURING DESIGN. CONTRACTOR SHALL VERIFY ALL CONDITIONS AND COORDINATE AT THE START OF THE PROJECT AND COORDINATE ANY CHANGES TO THE CONTRACT DOCUMENTS AND ADVISORY PROJECTS.
2. SEE CIVIL GENERAL NOTES, SHEET C1101

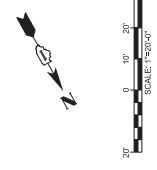

DESIGNER: J. ROSE DRAWN: J. KORTHAUS CHECKER: K. MOSES METRICIAN: K. ALJABER DATE: 09/18/2025	SUB CONSULTANT GANNETT FLEMING	PRIMARY CONSULTANT SEAL SIGNATURE HATCH	PRIMARY CONSULTANT SEAL SIGNATURE HATCH	PROJECT TITLE: TASK ORDER 5 - DESIGN FOR HOMEWOOD TPSS - MED SHEET TITLE: EXISTING UTILITY PLAN ADDRESS/LOCATION: HOMEWOOD	PROJECT NO. RH23454 SHEET NO. C1121 FILE POSTFACILITY: 23.87 SCALE: 1" = 20' 0"	BLOCK: 1 OF 1 PAGE NO. 1 OF 1
---	--	--	--	--	---	--

REV	DATE	BY	APP	DESCRIPTION
2		SCHLES	BR	09% SUBMITTAL

GANNETT FLEMING
 847 W. JACKSON BOULEVARD
 CHICAGO, ILLINOIS 60601