


1 EQUIPMENT PLAN
A1-2 SCALE 1/4"=1'-0"

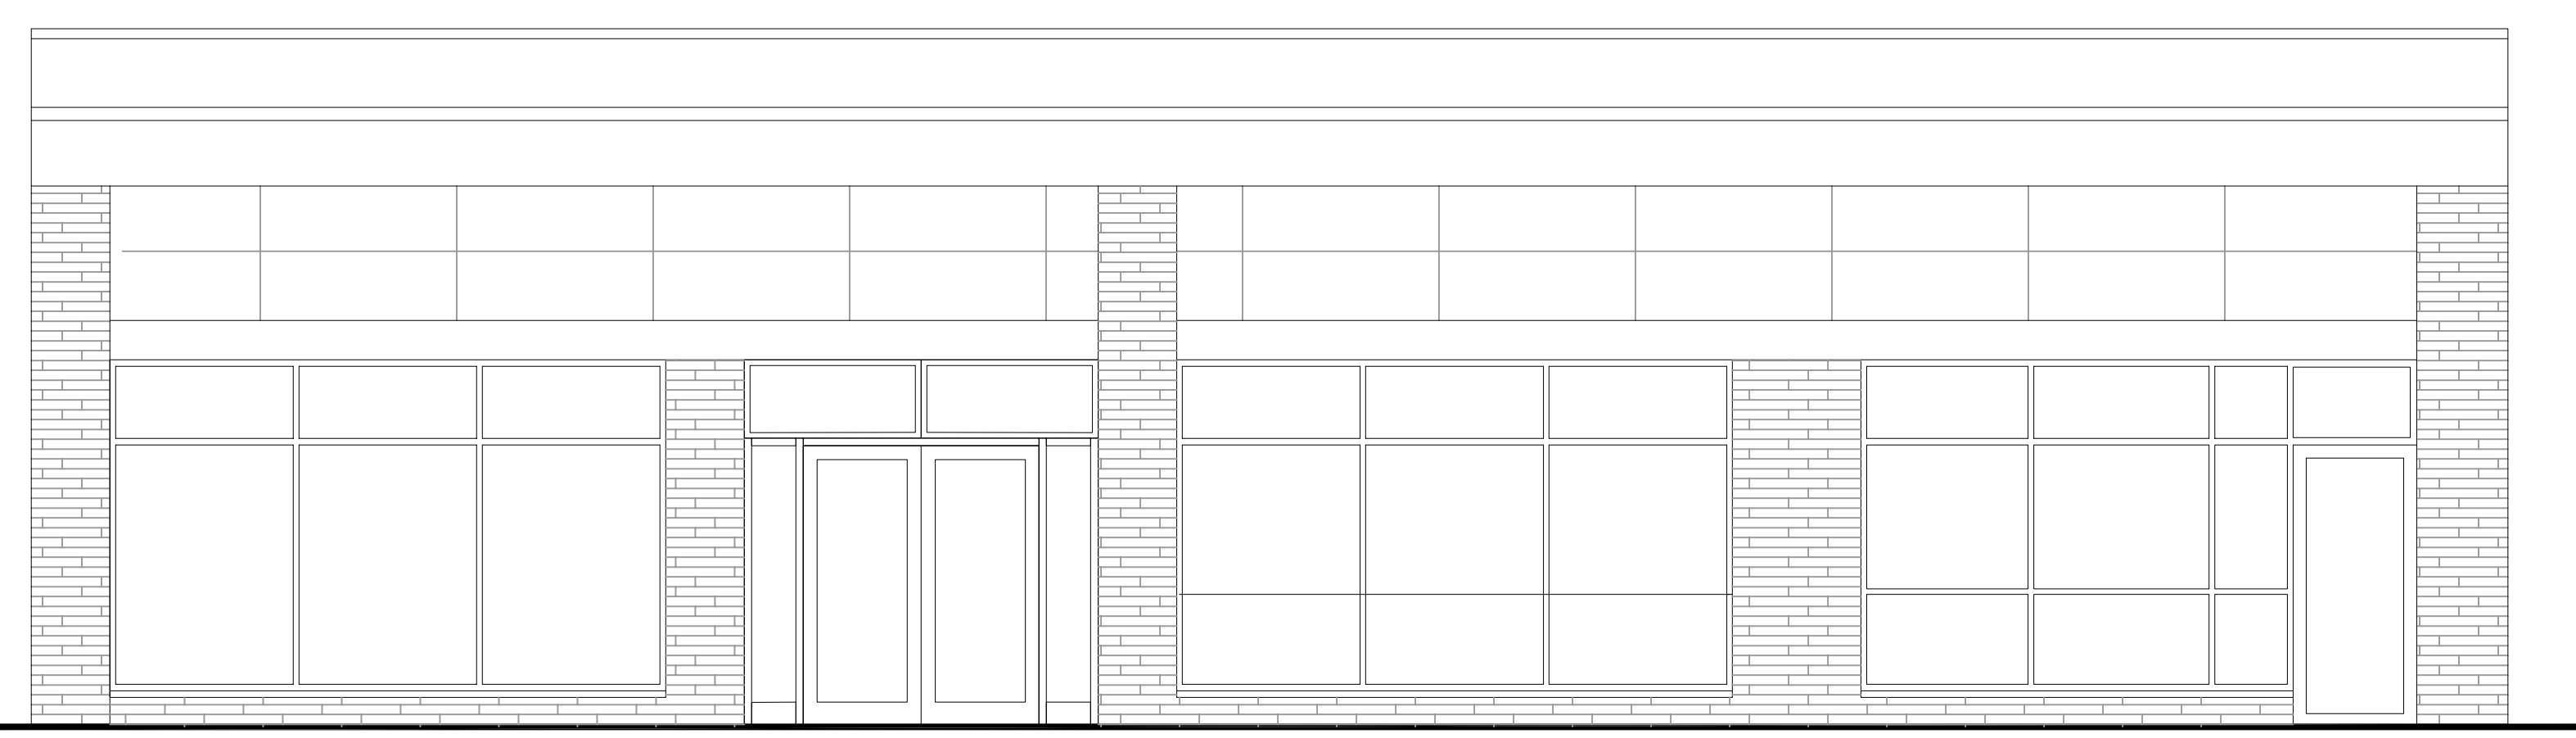

2 FRONT ELEVATION
A1-2 SCALE 1/4"=1'-0"

FURNITURE AND EQUIPMENT SCHEDULE

TAG	DESCRIPTION	MANUFACTURER	ORDERED FROM	QTY.	MODEL / ITEM NO.	DESCRIPTION
CUSTOMER AREA						
1	24" X 36" DINING TABLE	-	OWNER	5	-	-
2	30" X 42" DINING TABLE	-	OWNER	9	-	-
3	DINING CHAIR	-	OWNER	46	-	-
KITCHEN AREA AND EQUIPMENT LEGEND						
4	TRASH RECEPTACLE	RUBBERMAID	OWNER	2	-	-
5	30" X 80" TABLE	-	OWNER	1	-	-
6	SODA FOUNTAIN	CORNELIUS W/ICE BIN	OWNER	1	-	-
7	POS MACHINE	-	OWNER	1	-	-
8	MENU BOARD	-	OWNER	2	-	DIGITAL MENU BOARD
9	ADA HEIGHT SERVICE COUNTER	-	OWNER	1	-	-
10	FOOD PREP TABLE	TRUE	OWNER	1	-	27" LENGTH BACK COUNTER WITH UNDER-COUNTER REFRIGERATOR, STAINLESS STEEL TOP, ON CASTERS, (NLSMP27-12)
11	HOT TABLE	VOLLRATH	OWNER	1	-	ELECTRIC 38104 HOT FOOD TABLE
12	TRASH RECEPTACLE	RUBBERMAID	OWNER	2	-	-
13	FIRE EXTINGUISHER	-	OWNER	1	-	-
14	36" GAS RANGE	IMPERIAL	OWNER	1	-	6 BURNER W/ OVEN
15	TUBE FIRED GAS FRYER	PITCO	OWNER	1	-	35C+ & 45C+ ECONOMY TUBE FIRED GAS FRYERS
16	GRIDDLE	IMPERIAL	OWNER	1	-	ITG-24
17	GYRO MACHINE	AUTODONER	OWNER	1	-	#3PG
18	KITCHEN HOOD	-	OWNER	2	-	-
19	HAND SINK	-	OWNER	1	-	-
20	RICE COOKER	-	OWNER	1	-	-
21	S.S. WORK TABLE	-	OWNER	1	-	-
22	COOLER	-	OWNER	1	-	-
23	DISPLAY REFRIGERATOR	-	OWNER	1	-	-
24	MICROWAVE	-	OWNER	1	-	-
25	SODA RACK STORAGE	-	OWNER	1	-	-
26	VEGETABLE SINK	-	OWNER	1	-	-
27	3 COMPARTMENT SINK	-	OWNER	1	-	-
28	MOP SINK	-	OWNER	1	-	-
29	CHEMICAL RACK	-	OWNER	1	-	-
30	HOT WATER TANK	-	OWNER	1	-	-
31	WIRE SHELVING	-	OWNER	9	-	-

FILL A PITA RESTAURANT REMODEL
810 MAPLE AVE.
HOMEWOOD, ILLINOIS 60430

1	ISSUE FOR REVIEW	8/11/2023
NO.	REVISIONS	DATE
DSGN.	HB	CHKD. HB
DWN.	HB	
SCALE: AS SHOWN		
SHEET TITLE :		

EQUIPMENT PLAN

PROJECT NO.	SHEET NO.
7056	
DATE	A1-2
8/11/23	

I HEREBY CERTIFY THAT THIS PLANS WERE PREPARED UNDER MY SUPERVISION AND TO THE BEST OF MY KNOWLEDGE COMPLY WITH THE VILLAGE OF BOLLINGBROOK BUILDING CODE AND ORDINANCES