

COLOR KEY:


- C-313 (BM#AF-50) ETIQUETTE
- C-249 (BM #AF-100) PASHMINA
- C-251 (BM #0993) BEACHCHAMBER
- SIM WOOD: LONGBOARD ALUMINUM SIDING 6" X 288" V-GROOVE PLANKS. "TABLE WALNUT" FINISH

NOTE:


- *STORE EXTERIOR WALLS ARE PRIMARILY CMU
- *EXISTING SPHERICAL BOLLARDS REPAINT C-1 RED U.N.O.
- *NEW LIGHT FIXTURES: OCL "NEWPORT" @ EXSTG. SCUNCES LOCATIONS
- *BEN-5 : STRAIGHT, COLOR.....RED

GENERAL NOTE


- * AREA TO BE PAINTED STARTS AT TOP OF CURB OR REVEAL AND CONTINUES TO TOP OF PARAPET/FLASHING OR REVEAL. PAINT COLOR AND FINISH TRANSITIONS OCCUR AT EXISTING VERTICAL CONTROL JOINTS OR AT INSIDE BUILDING CORNERS, U.N.O.
- * ALL EXISTING WALL-MOUNTED ITEMS TO BE PAINTED TO MATCH ADJ. WALL SURFACE, U.N.O.
- * PATCH ALL VISIBLE HOLES FROM MOUNTING OF REMOVED SIGNS WITH LIKE MATERIALS, RESTORE WALL SURFACE TO 'LIKE NEW' APPEARANCE.

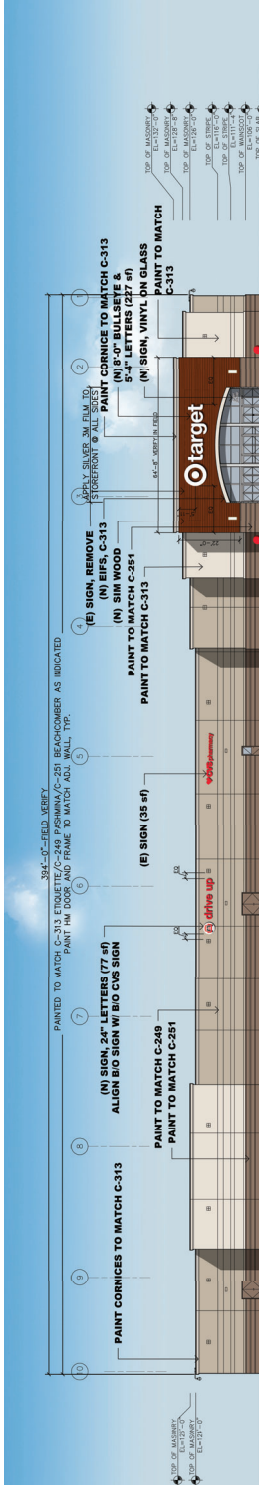


Front Elevation

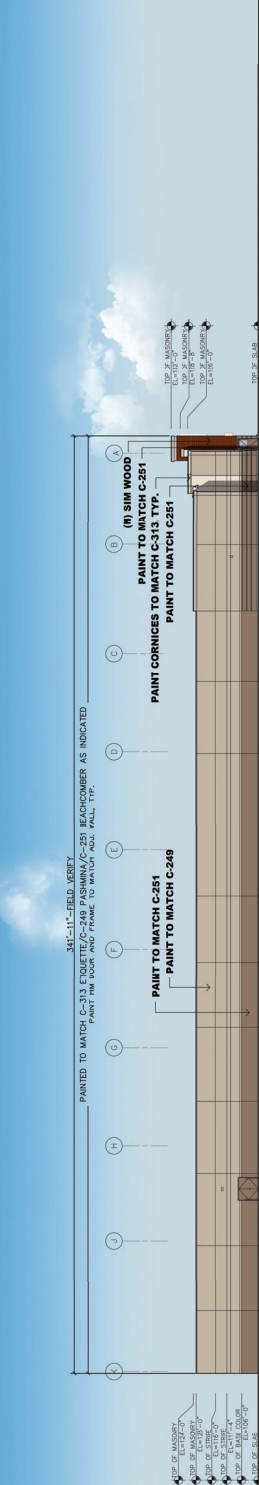

Left Elevation


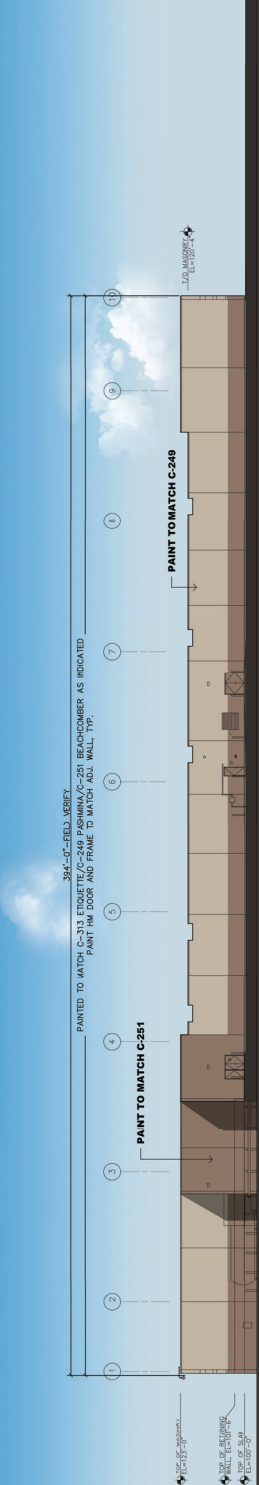


Rear Elevation

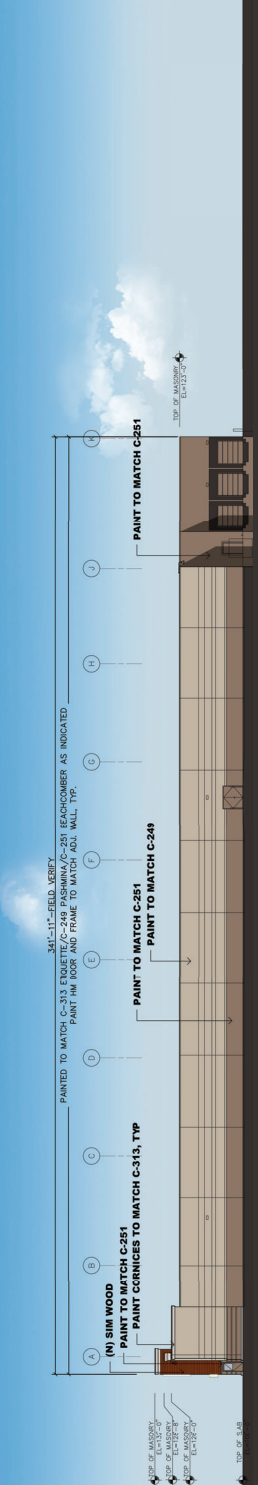


Right Elevation



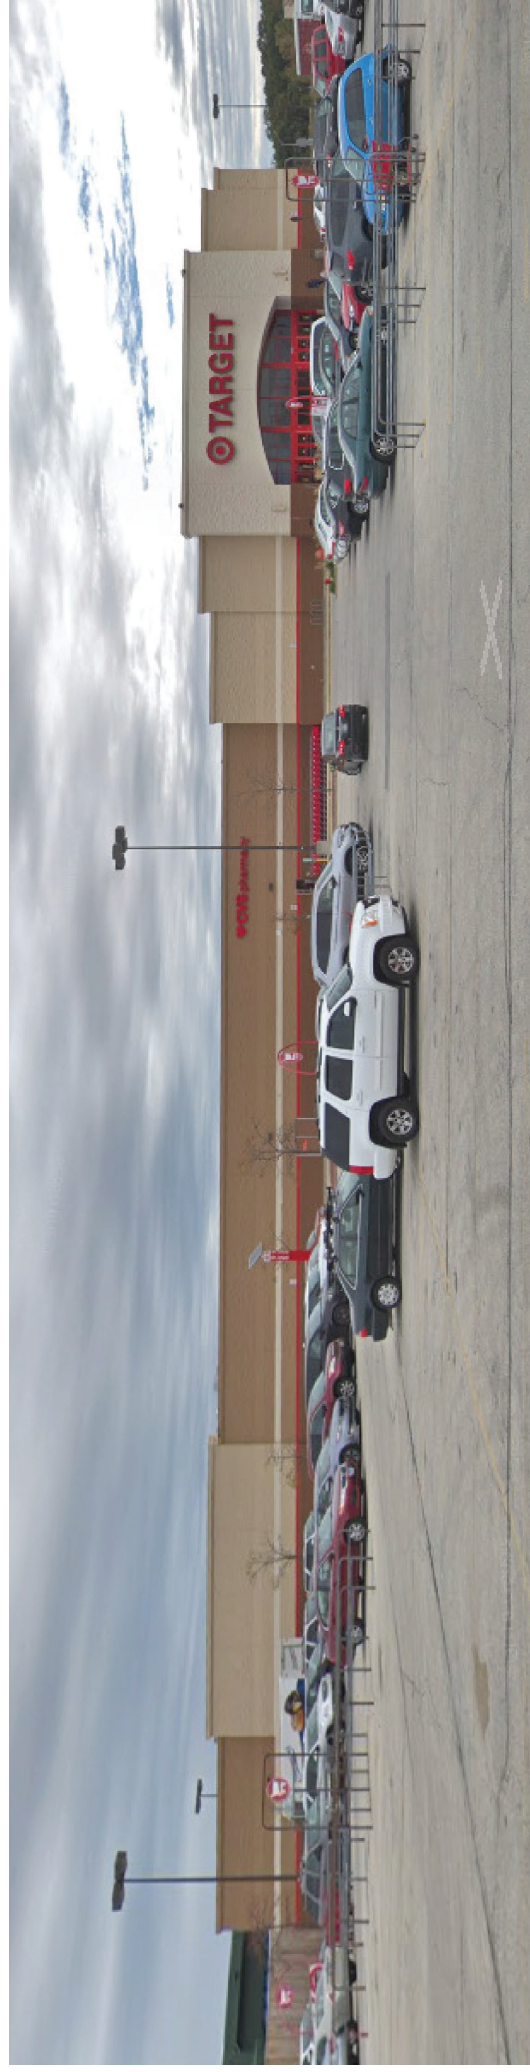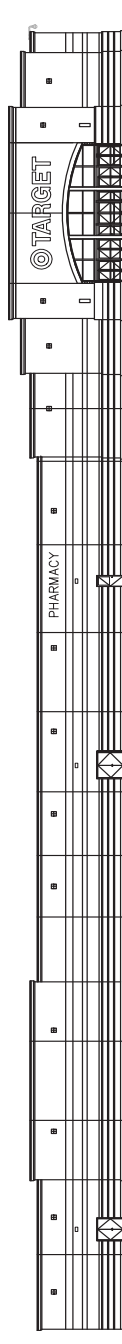


Existing Condition

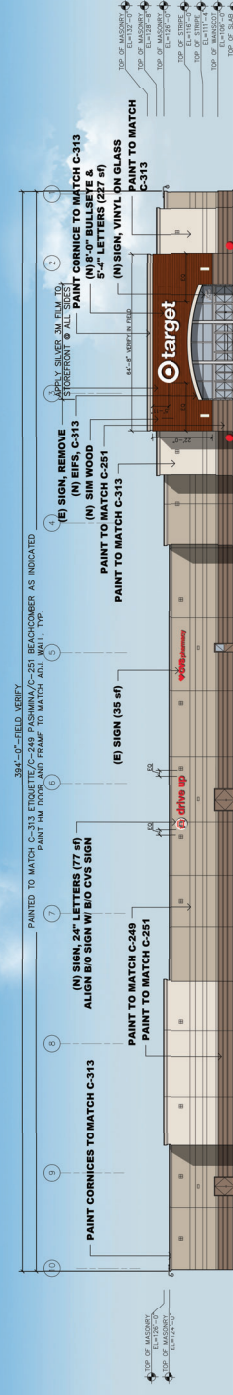

Front Elevation



T-1460 Homewood,IL: Remodel - Exterior Design

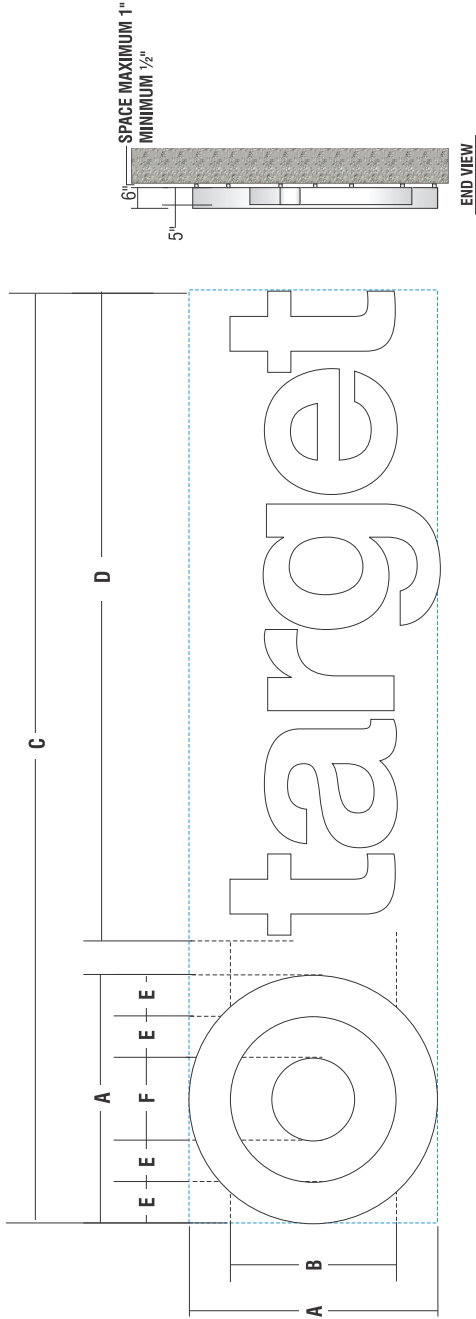

ACRYLIC FACED INT. ILLUM. "LOGO & LETTER" SET | LC-3 W

SCOPE OF WORK:

MANUFACTURE AND INSTALL CHANNEL LOGO & LETTERS

WHITE

RETURNS

7238 WHITE

ATUCLAS

Acrylic

White


Trimcap/Retainer

Scan White

LED

Illumination

SIGN TYPE	A	B	C	D	E	F	RETAINER	AMPS CIRCUITS	SQ.FT.
LL120/80 LC-3 W	10'-0"	6'-8"	37'-6-1/2"	25' 11"	1'-8"	3'-4"	1"		375.4
LL108/72 LC-3 W	9'-0"	6'-0"	33'-9-1/2"	23' 4"	1'-6"	3'-0"	1"		304.1
LL96/64 LC-3 W	8'-0"	5'-4"	30'-0-3/8"	20' 8-7/8"	1'-4"	2'-8"	1"		237.3
LL84/56 LC-3 W	7'-0"	4'-8"	26'-3-3/8"	18' 1-3/4"	1'-2"	2'-4"	1"		184
LL72/48 LC-3 W	6'-0"	4'-0"	22'-6-3/8"	15' 6-5/8"	1'-0"	2'-0"	1"		135.2
LL60/40 LC-3 W	5'-0"	3'-4"	18'-9-1/4"	12' 11-1/2"	10"	1'-8"	1"		93.9
LL48/32 LC-3 W	4'-0"	2'-8"	15'-0-1/4"	10'-4-3/8"	8"	1'-4"	1"		60
LL36/24 LC-3 W	3'-0"	2'-0"	11'-3-1/8"	7'-9-3/8"	6"	1'-0"	1"		33.8
LL24/16 LC-3 W	2'-0"	1'-4"	7'-5-7/8"	5'-2-1/4"	4"	8"	1"		15


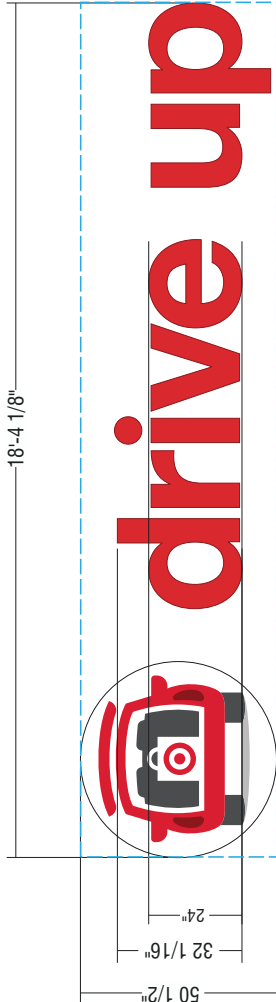


DU24R-LOGO ACRYLIC FACED INT. ILLUM. "LOGO & LETTER SET"

77.1 SQ.FT.

Scale: 3/8" = 1'-0"

SCOPE OF WORK:
MANUFACTURE AND INSTALL CHANNEL LOGO & LETTERS

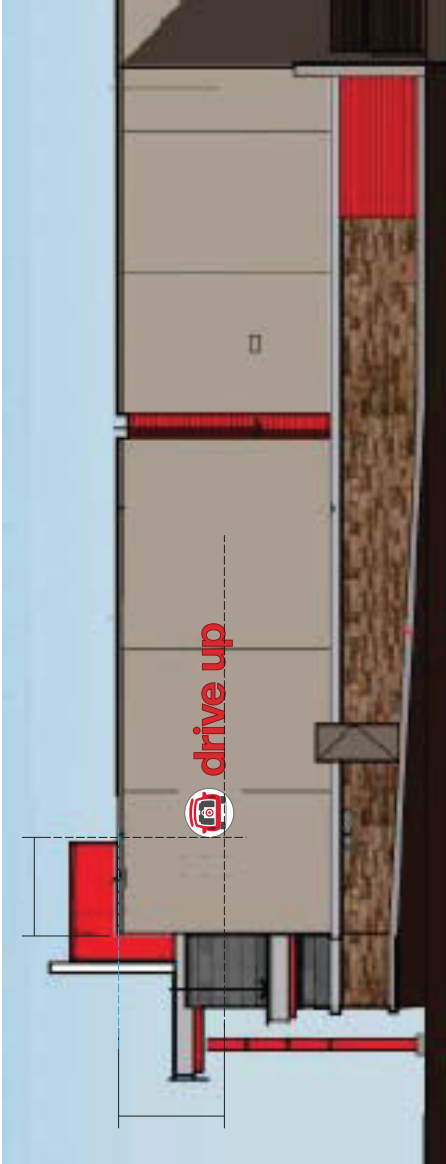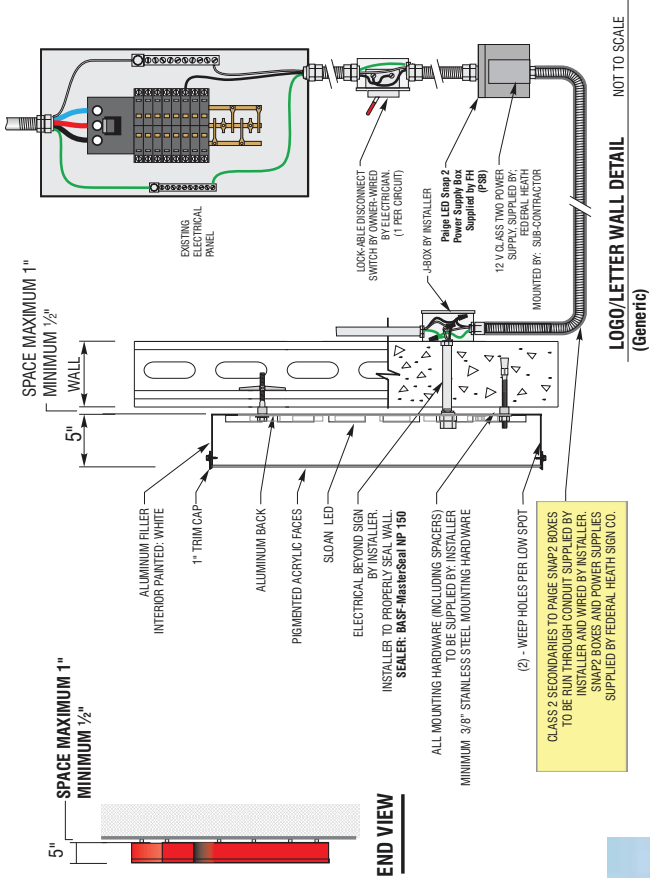


GENERIC (PARTIAL) ELEVATION NOTE: PLACEMENT CAN VARY

scale 3/32" = 1'-0"

FIELD SURVEY REQUIRED

VERIFY GLASS V.O. & MULLION/DIVIDER SIZING PRIOR TO FABRICATION

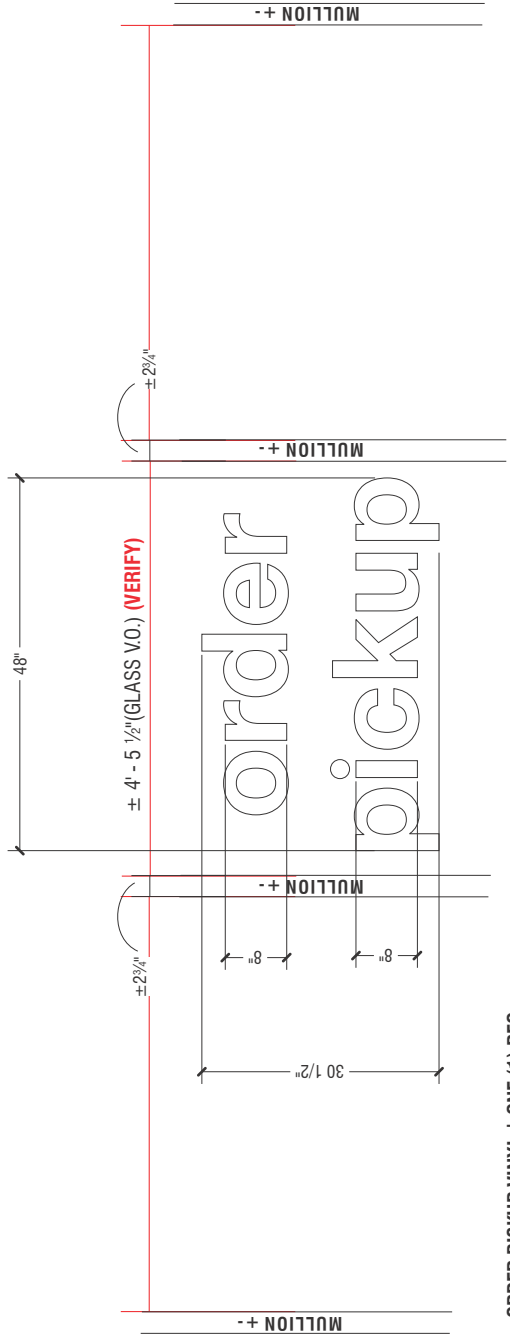


C ORDER PICKUP VINYL | ONE (1) REQ.

SCALE: 3/4" = 1'-0"

10.16 SQ FT

MANUFACTURE AND INSTALL FIRST SURFACE (*Verify IF : 1st or 2nd Surface Applied) OPAQUE WHITE VINYL LAYOUT

MATERIAL FINISH COLORS	
☐	3M 7725-10 FINISH OPAQUE VINYL
☐	Vinyl

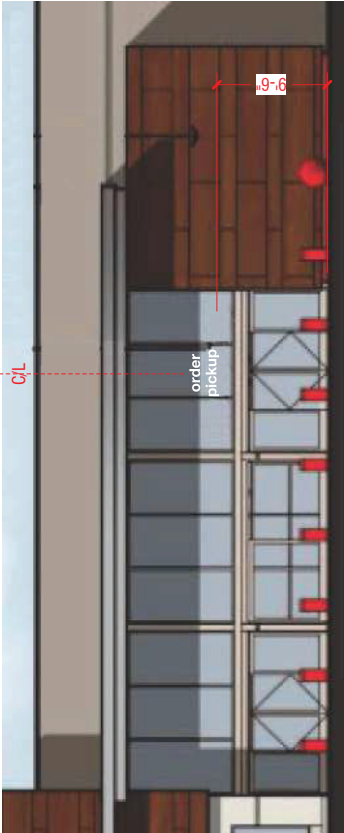

NORTH ELEVATION (Partial) STOREFRONT

scale 3/32" = 1'-0"