

[illegible][illegible]

The drawing consists of two views: a Plan view and an Elevation view.

- Plan View:** Shows a rectangular table top with a width of 2'-0" and a depth of 4'-0". The top surface is labeled "TABLE TOP". The distance from the front edge of the top to the center of the pedestal is 1'-6". The distance from the side edge of the top to the center of the pedestal is 2'-6".
- Elevation View:** Shows the side profile of the table. The total height is 2'-0". The pedestal height is 1'-0". The table top thickness is 1'-0". The distance from the front edge of the top to the center of the pedestal is 1'-0". The distance from the side edge of the top to the center of the pedestal is 2'-0". The pedestal is labeled "PEDESTAL". The table top is labeled "TABLE TOP". The distance from the front edge of the top to the center of the pedestal is 1'-0". The distance from the side edge of the top to the center of the pedestal is 2'-0". The pedestal is labeled "PEDESTAL". The table top is labeled "TABLE TOP".

1" = 1'-0"	NOTE:
------------	-------

NOTE: 1'-0"

1/4" = 1'-0"	NOTE:
--------------	-------

4" = 1'-0"	NOTE:
------------	-------

EXPIRES 11/30/2028

NICK SCARLATIS AND ASSOCIATES, LTD.
IL DESIGN FIRM LICENSE #184-002281


NOTES

REMODEL


DUNKIN'

17579 S HALSTED ST
HOMewood, IL

FLOOR PLAN, NOTES, & PARTITION TYPES	Scale: AS SHOWN	A-1.0
	Drawn By: MH	
	Project Number: 202313	

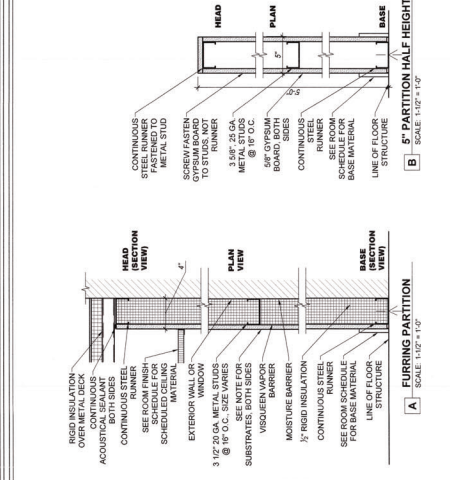

- INTERIOR WALL INSULATION & FIRE BLOCKING
 - THROUGHOUT PLANS
 - UNFACED BAY INSULATION: REFER TO PARTITION KEYS
- EXTERIOR WALL INSULATION & FIRE BLOCKING
 - THROUGHOUT PLANS
 - WITHIN THE STUD WALLS, SECURE INSULATION WITHIN STUD
 - BAY INSULATION SHALL FILL THE ENTIRE DEPTH OF WALL
 - PACK TIGHTLY AROUND PIPING OR CONDUIT WITHIN WALL CAVITY
 - EXTEND INSULATION 12" ABOVE CEILING LINE
- PARTITION KEYS AND PARTITION WALLS SHALL BE AS FOLLOWS:
 - 12" TO 16" - 48" DUCKOCK CEMENT BOARD
 - 16" TO 24" - 48" DUCKOCK CEMENT BOARD (3SB)
 - SERVICE AREA
 - 12" TO 16" - ORIENTED STRAND BOARD (OSB), 48" DUCKOCK CEMENT BOARD BEHIND PORCELAIN CERAMIC TILES
 - SALES & OFFICE AREA
 - 12" TO 16" - ORIENTED STRAND BOARD, 36" DUCKOCK CEMENT BOARD BEHIND CERAMIC TILES, 48" ORIENTED STRAND BOARD @ DECORATIVE PLAM
- RESTROOMS:
 - 36" DUCKOCK CEMENT BOARD

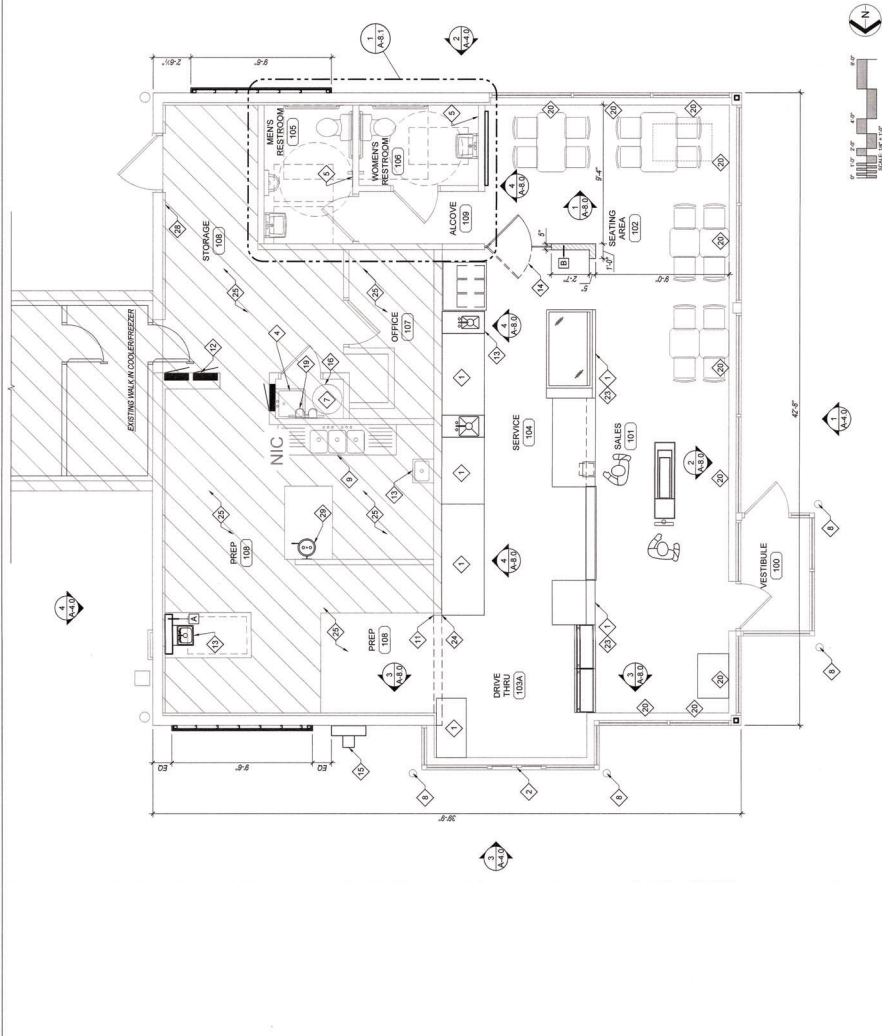

1	FLOOR PLAN
1M ² = 1.0'	NOTE