
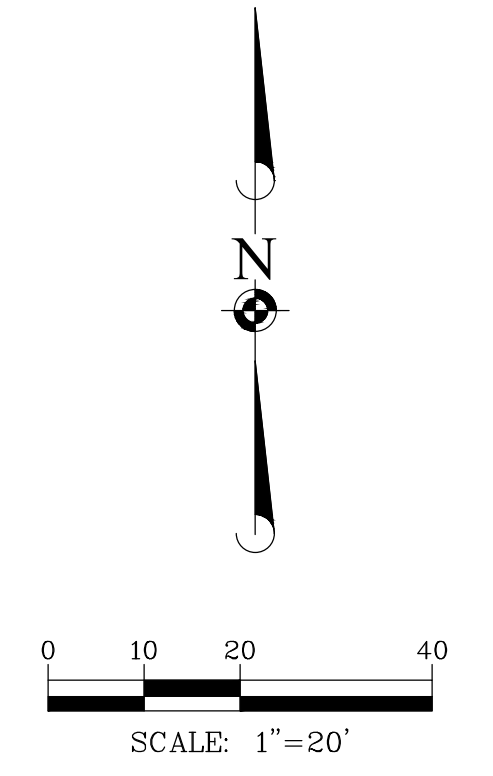


May 9, 2024 - 17:32 Doc Name: Z:\Ar\m201\Geo\Prelim\Exh\Exh.Prelim Site Plan.dwg User: ksmith

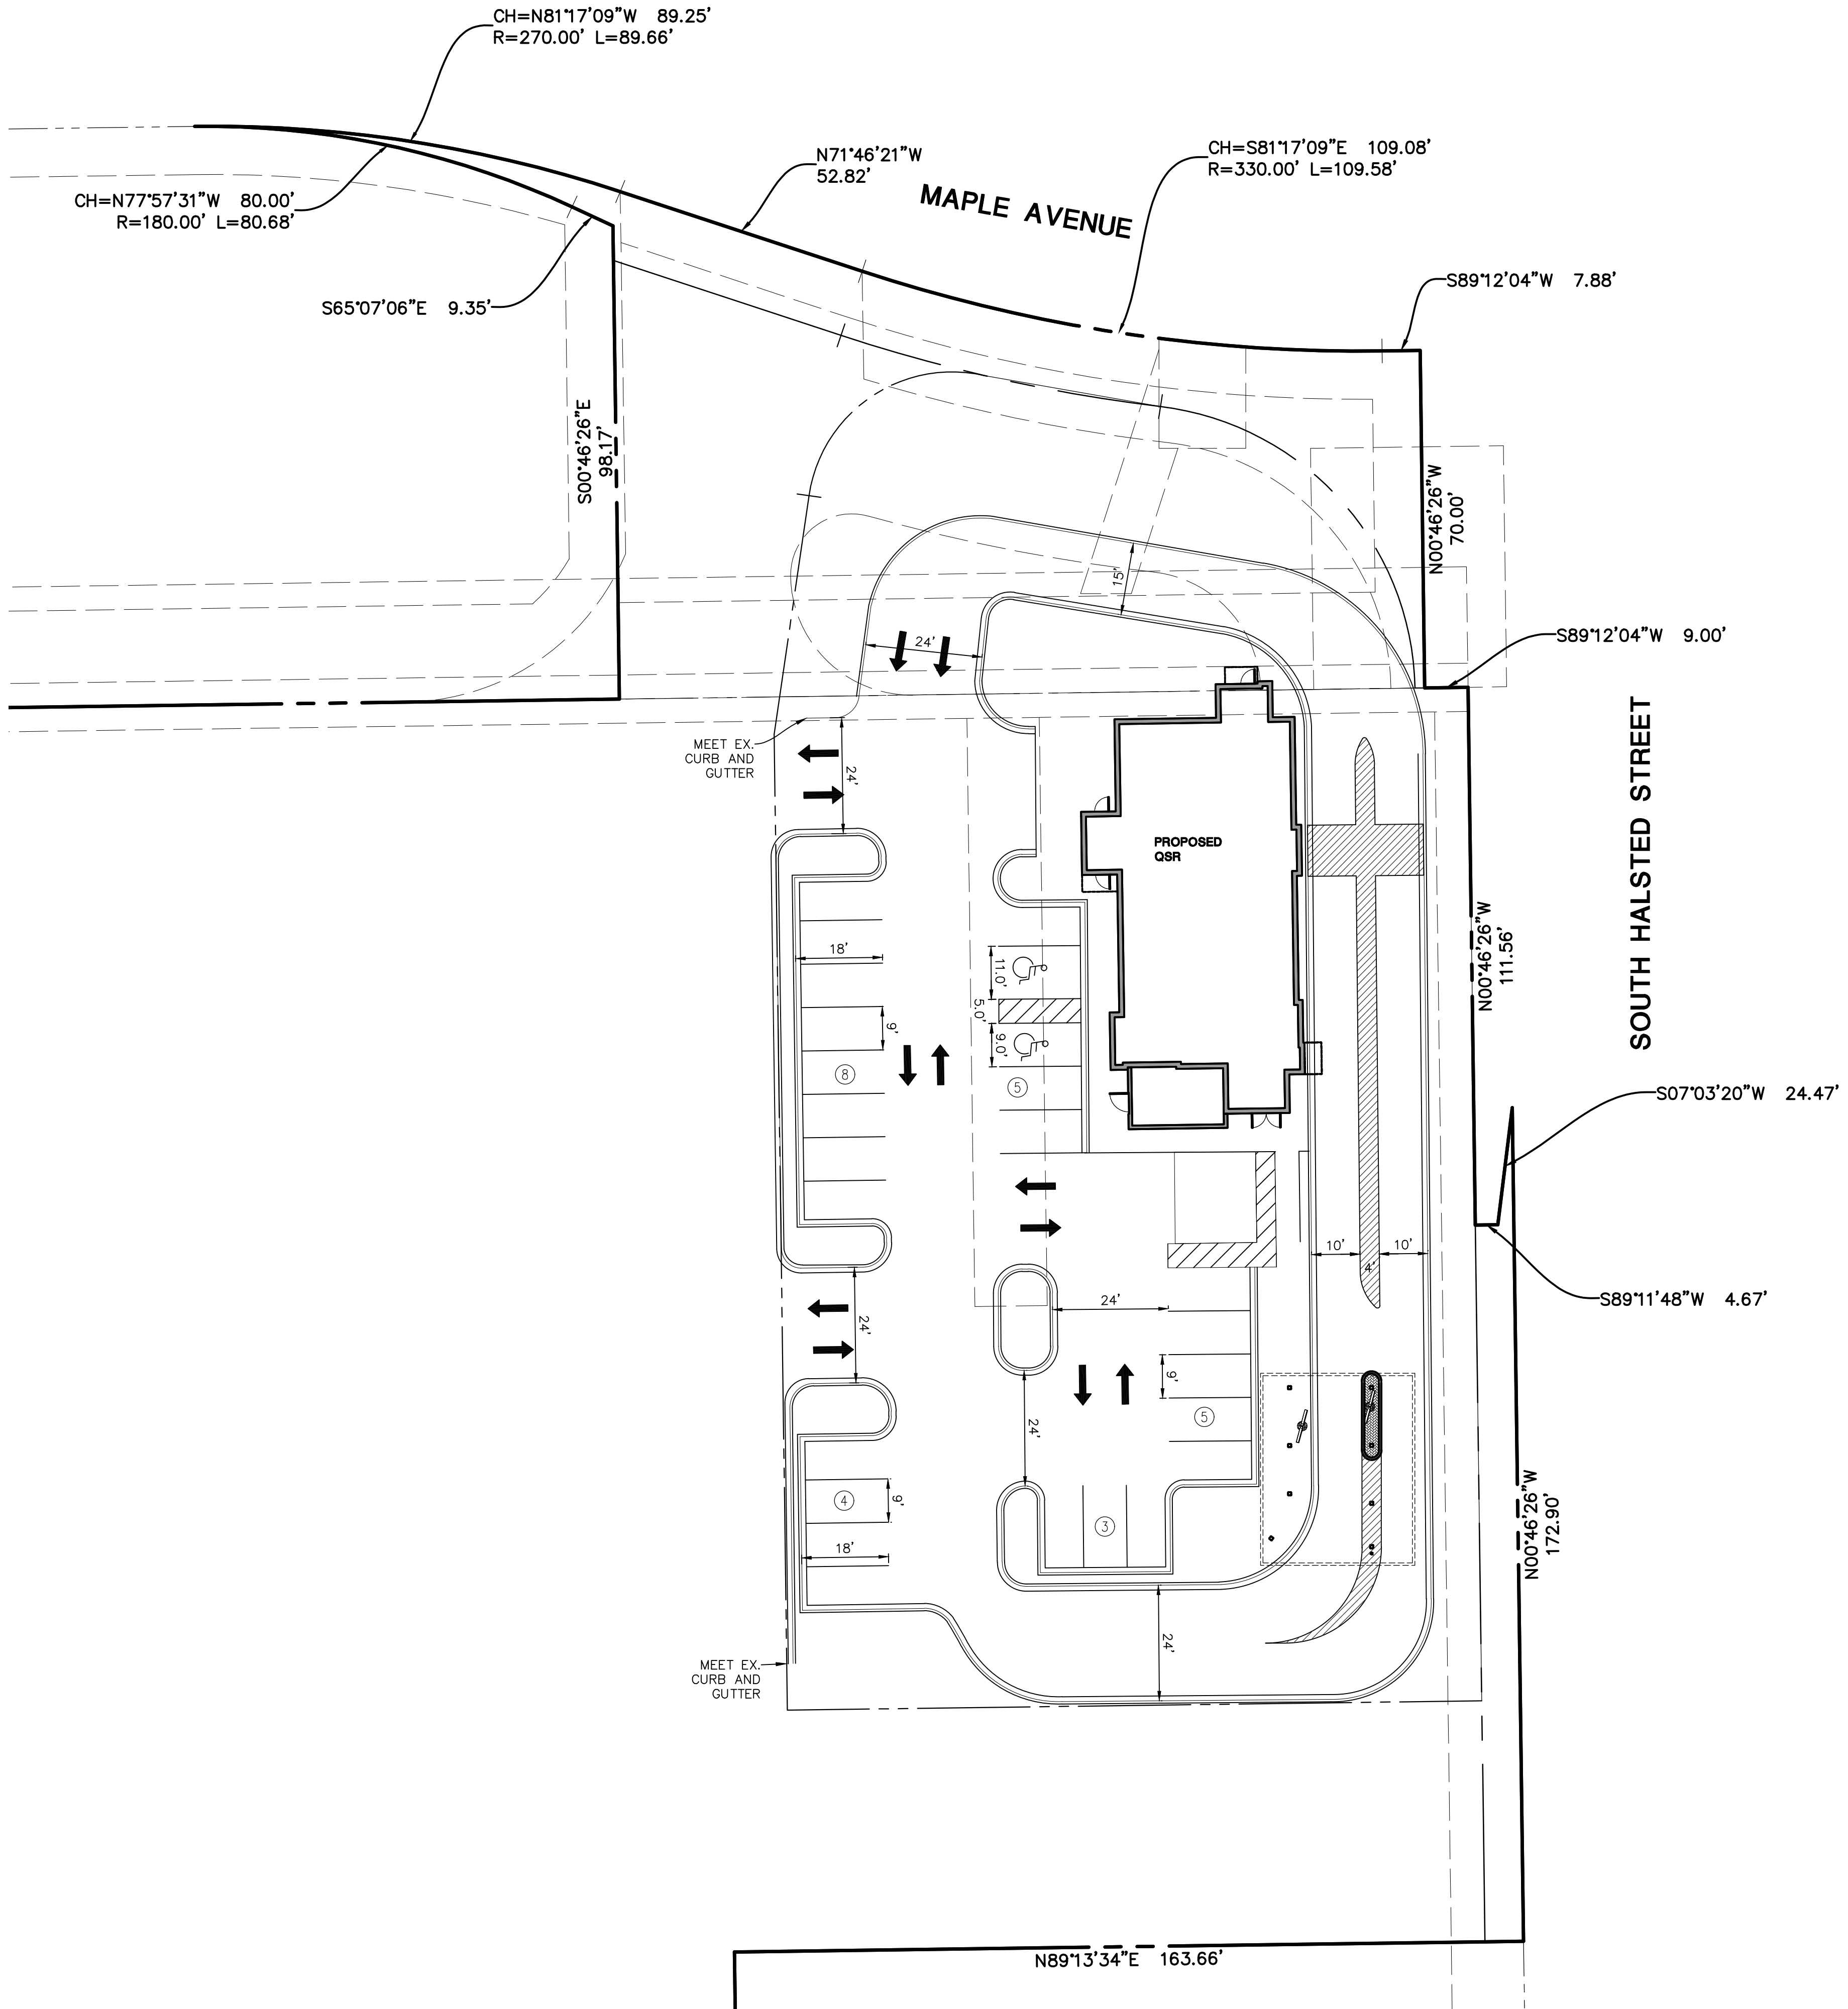

DATE	BY	REVISIONS

Manhard CONSULTING
350 East River Street, Suite 200, Chicago, Illinois 60610
312.953.4800 | www.manhardconsulting.com
Civil Engineers • Surveyors • Water Resource Engineers • Urban & Wetland Engineers
Construction Managers • Environmental Scientists • Landscape Architects • Planners

PROPOSED QSR
VILLAGE OF HOMEWOOD, ILLINOIS
PRELIMINARY PLAN SKETCH

PROJ. MGR.:	SMS
PROJ. ASSOC.:	DDS
DRAWN BY:	KNS
DATE:	05-10-24
SCALE:	1"=20'

SHEET
EX.
AFR.HML01