


1 EQUIPMENT PLAN  
A1-2 SCALE 1/4"=1'-0"

FILL-A-PITA STORE EQUIPMENT


TAG	DESCRIPTION	MANUFACTURER	ORDERED FROM	QTY.	MODEL / ITEM NO.	DESCRIPTION
<b>SEATING AREA FURNITURE</b>						
1	SODA MACHINE	LANCER	OWNER	1	-	
2	CUSTOMER TRASH RECEPTACLE	LANCASTER TABLE AND SEATING	OWNER	1	-	
3	ADA ACCESSIBLE DINING TABLE	LANCASTER TABLE AND SEATING	OWNER	1	-	
4	DINING CHAIRS	LANCASTER TABLE AND SEATING	OWNER	16	-	
5	4 SEAT DINING TABLE	LANCASTER TABLE AND SEATING	OWNER	1	-	
6	2 SEAT DINING TABLE	LANCASTER TABLE AND SEATING	OWNER	2	-	
<b>STORE EQUIPMENT</b>						
7	STEAM TABLE	DUKE	OWNER	1	-	
8	PIZZA PREP TABLE	TRUE	OWNER	1	-	
9	SERVICE COUNTER	-	OWNER	1	-	
10	POS MACHINE	-	OWNER	1	-	
11	TV MENU BOARDS	-	OWNER	2	-	
12	TRASH RECEPTACLE	ULINE	OWNER	1	-	
13	FIRE EXTINGUISHER	ULINE	OWNER	1	-	
14	WARM CASE	-	OWNER	1	-	
15	STAINLESS STEEL WORKTABLE 24" X 48"	REGENCY	OWNER	1	-	
16	COMMERCIAL MICROWAVE	-	OWNER	1	-	
17	138" COMMERCIAL KITCHEN HOOD	CAPTIVE-AIRE	OWNER	1	-	
18	6 BURNER RANGE	TURBO-AIR	OWNER	1	-	
19	24 GAS FRYER	TRUE	OWNER	1	-	
20	84" CHEF BASE FRIDGE	TRUE	OWNER	1	-	
21	GAS GRIDDLE	TRUE	OWNER	1	-	
22	VERTICAL SPIT BROILER (AUTODONER)	OPTIMAL AUTOMATICS	OWNER	3	-	
23	HAND SINK	REGENCY	OWNER	2	-	
24	RICE COOKER	ZOJIRUSHI	OWNER	2	-	
25	STAINLESS STEEL WORKTABLE 24" X 60"	REGENCY	OWNER	1	-	
26	STAINLESS STEEL WORKTABLE 30" X 60"	REGENCY	OWNER	1	-	
27	VEGETABLE SINK	REGENCY	OWNER	1	-	
28	3 COMPARTMENT SINK	REGENCY	OWNER	1	-	
29	WALL SHELVES	REGENCY	OWNER	1	-	
30	MOP SINK	REGENCY	OWNER	1	-	
31	WIRE SHELVING	ULINE	OWNER	5	-	
32	5-TIER WIRE SHELVING 18/60	ULINE	OWNER	4	-	
33	5-TIER WIRE SHELVING 18/42	ULINE	OWNER	1	-	
34	WALK-IN FREEZER / COOLER	USA REFRIDGERATION	OWNER	1	-	

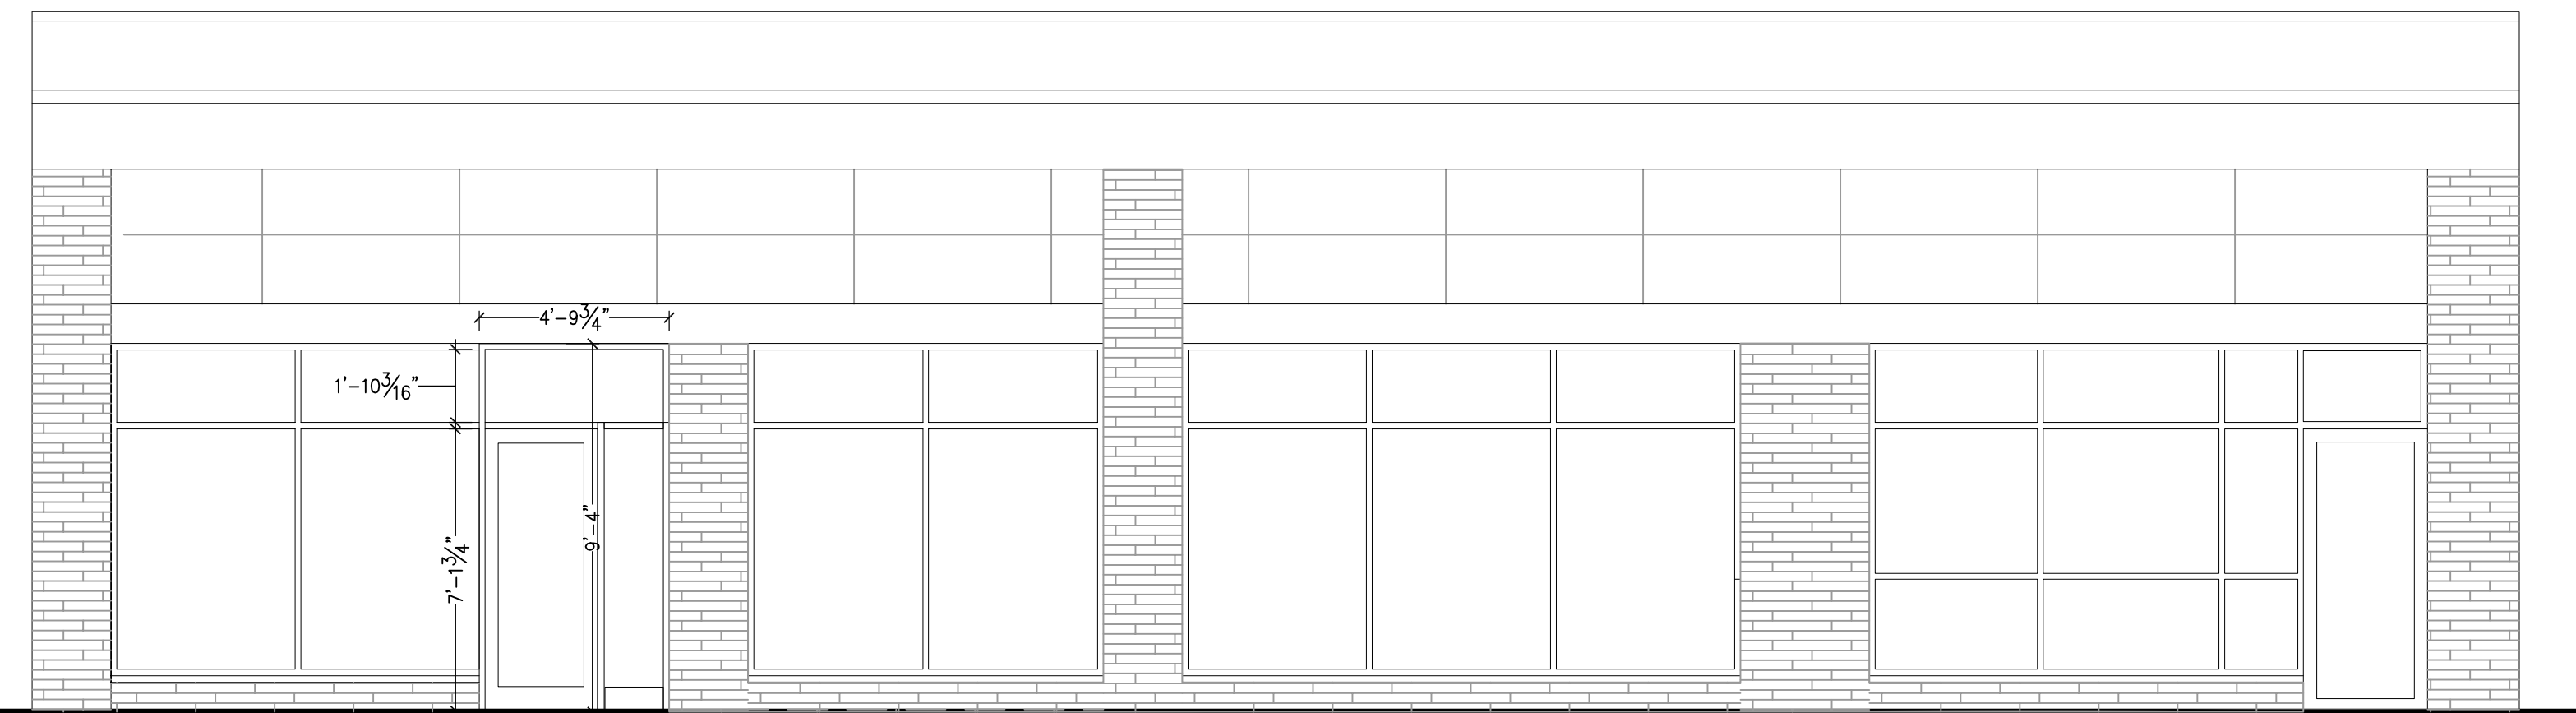

2 FRONT ELEVATION  
A1-2 SCALE 1/4"=1'-0"

FILL A PITA RESTAURANT REMODEL  
 810 MAPLE AVE.  
 HOMEWOOD, ILLINOIS 60430

1	ISSUE FOR REVIEW	8/11/2023
NO.	REVISIONS	DATE
DSGN.	HB	CHKD. HB
DWN.	HB	
SCALE: AS SHOWN		
SHEET TITLE :		
EQUIPMENT PLAN		
PROJECT NO.	SHEET NO.	
7056	A1-2	
DATE	8/11/23	

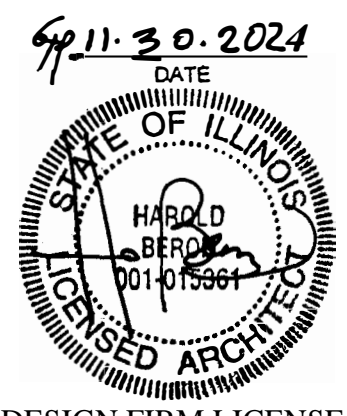

DESIGN FIRM LICENSE  
No.184.007748-0001

I HEREBY CERTIFY THAT THIS PLANS WERE PREPARED UNDER MY SUPERVISION AND TO THE BEST OF MY KNOWLEDGE COMPLY WITH THE VILLAGE OF BOLLINGBROOK BUILDING CODE AND ORDINANCES