


THE ABOVE DRAWINGS AND SPECIFICATIONS AND IDEAS, DESIGNS AND ARRANGEMENTS, UNLESS OTHERWISE NOTED, ARE THE PROPERTY OF THE ARCHITECT. AND NO PART THEREOF SHALL BE COPIED, REPRODUCED OR USED IN THE CONNECTION WITH ANY WORK OR PROJECT OTHER THAN THE SPECIFIC PROJECT FOR WHICH THEY HAVE BEEN PREPARED AND SHOWN WITHOUT THE WRITTEN CONSENT OF THE ARCHITECT. USUAL CONTACT WITH THESE DRAWINGS OR SPECIFICATIONS SHALL CONSTITUTE CONSENT. ANY CHANGES OR ADDITIONS SHALL BE MADE BY WRITTEN ORDERS ONLY. THESE DRAWINGS SHALL HAVE PRECEDENCE OVER ANY OTHER DRAWINGS OR SPECIFICATIONS. CONTRACTORS SHALL VERIFY AND BE RESPONSIBLE FOR ALL DIMENSIONS AND CONDITIONS ON THE JOB AND THIS OFFICE SHALL BE NOTIFIED OF ANY VARIATIONS FROM THE DIMENSIONS AND CONDITIONS SHOWN IN THESE DRAWINGS. SHOP DETAILS MUST BE SUBMITTED TO THIS OFFICE FOR APPROVAL BEFORE PROCEEDING WITH FABRICATION.


REVISIONS	

GENERAL NOTES

1. CONTRACTOR SHALL VISIT SITE AND DETERMINE FULL EXTENT OF SCOPE OF WORK REQUIRED FOR COMPLETE ADDITIONS.
2. ALL WORK DETAILED TO BE DONE IN COMPLIANCE WITH MANUFACTURER'S RECOMMENDATIONS AND INDUSTRY STANDARDS.
3. ALL EXISTING EQUIPMENT AND ELECTRICAL SERVICES NOT AFFECTED BY NEW SCHEDULED WORK ARE TO REMAIN OPERATIONAL DURING CONSTRUCTION.
4. G.C. TO COMPLETE ALL NECESSARY DEMOLITION, PATCHING, REPAIR, AND PREPARATION WORK AS REQUIRED FOR THE INSTALLATION OF NEW WORK INDICATED ON THE DRAWINGS.
5. CONTRACTOR TO VERIFY ALL DIMENSIONS IN THE FIELD.

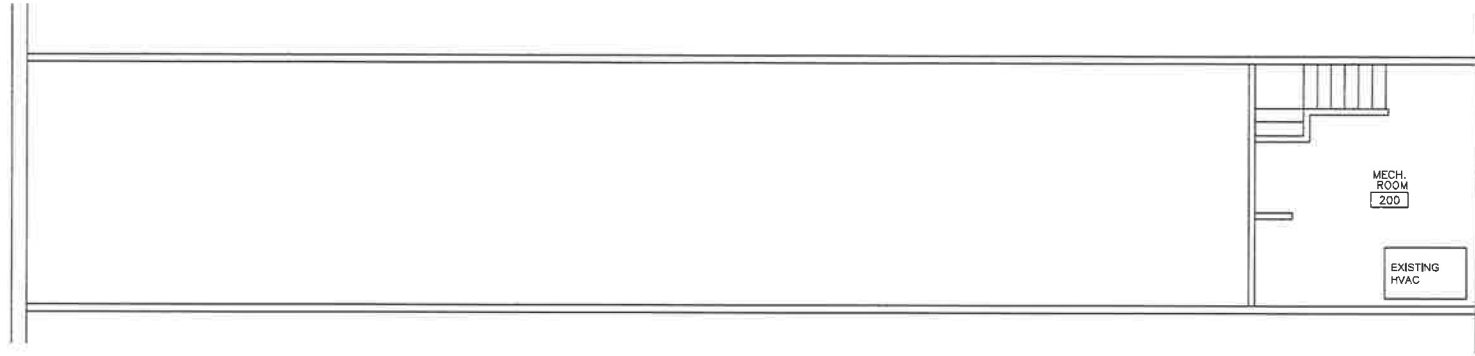

2 EXISTING SECOND FLOOR PLANS
SCALE: 1/8" = 1'-0"

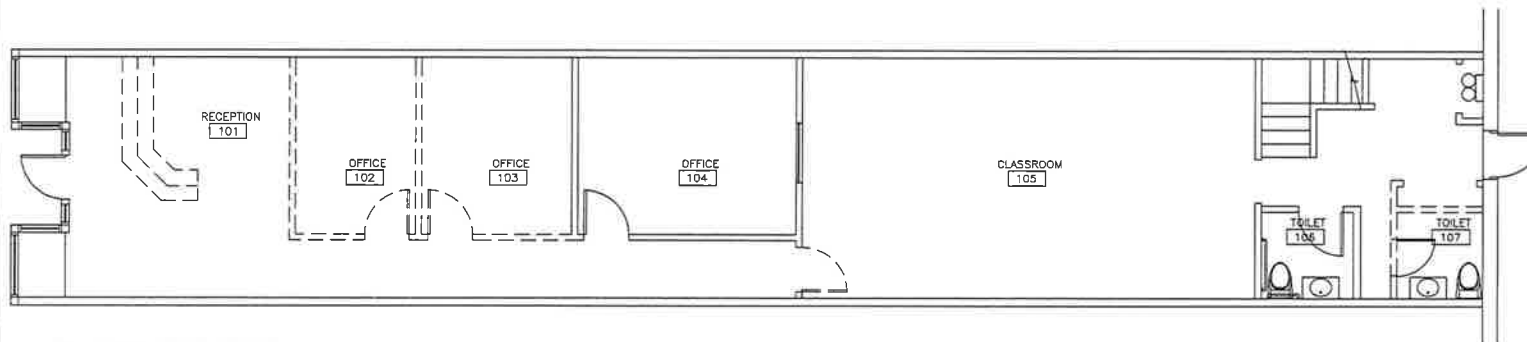

1 FIRST DEMO PLANS
SCALE: 1/8" = 1'-0"

SMALL CAKES BAKERY
INTERIOR BUILD-OUT
18354 GOVERNORS HIGHWAY
HOMEWOOD, ILLINOIS 60411



CONTENTS
DEMO PLANS AND
NOTES

DESIGNED BY	DATE
DRAWN BY	8/13/19
CHECKED BY	8/13/19
PROJECT NO.	D-1
100	