




1
A201
PROPOSED RIGHT ELEVATION
SCALE 3/8"=1'-0"

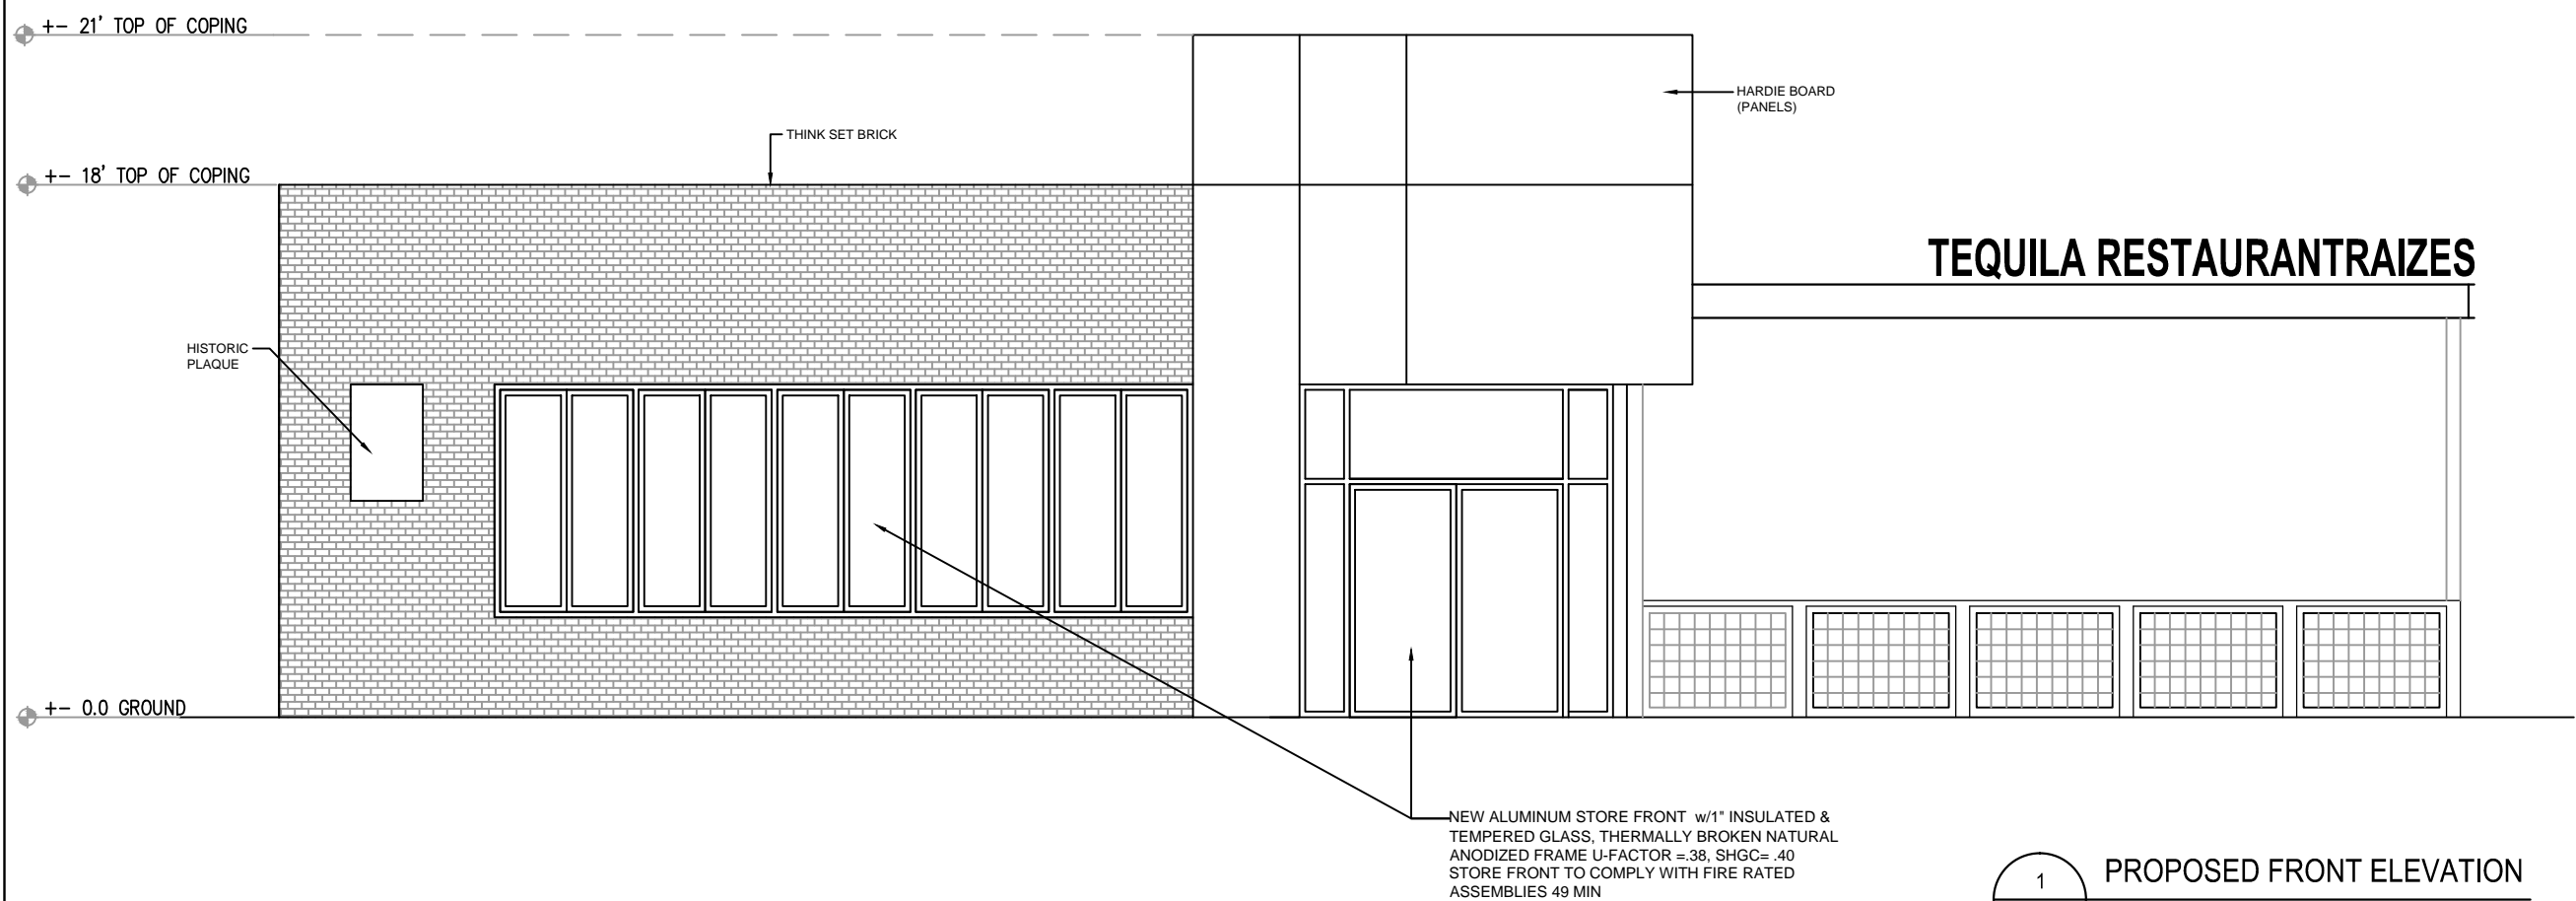

1
A201
PROPOSED FRONT ELEVATION
SCALE 3/8"=1'-0"

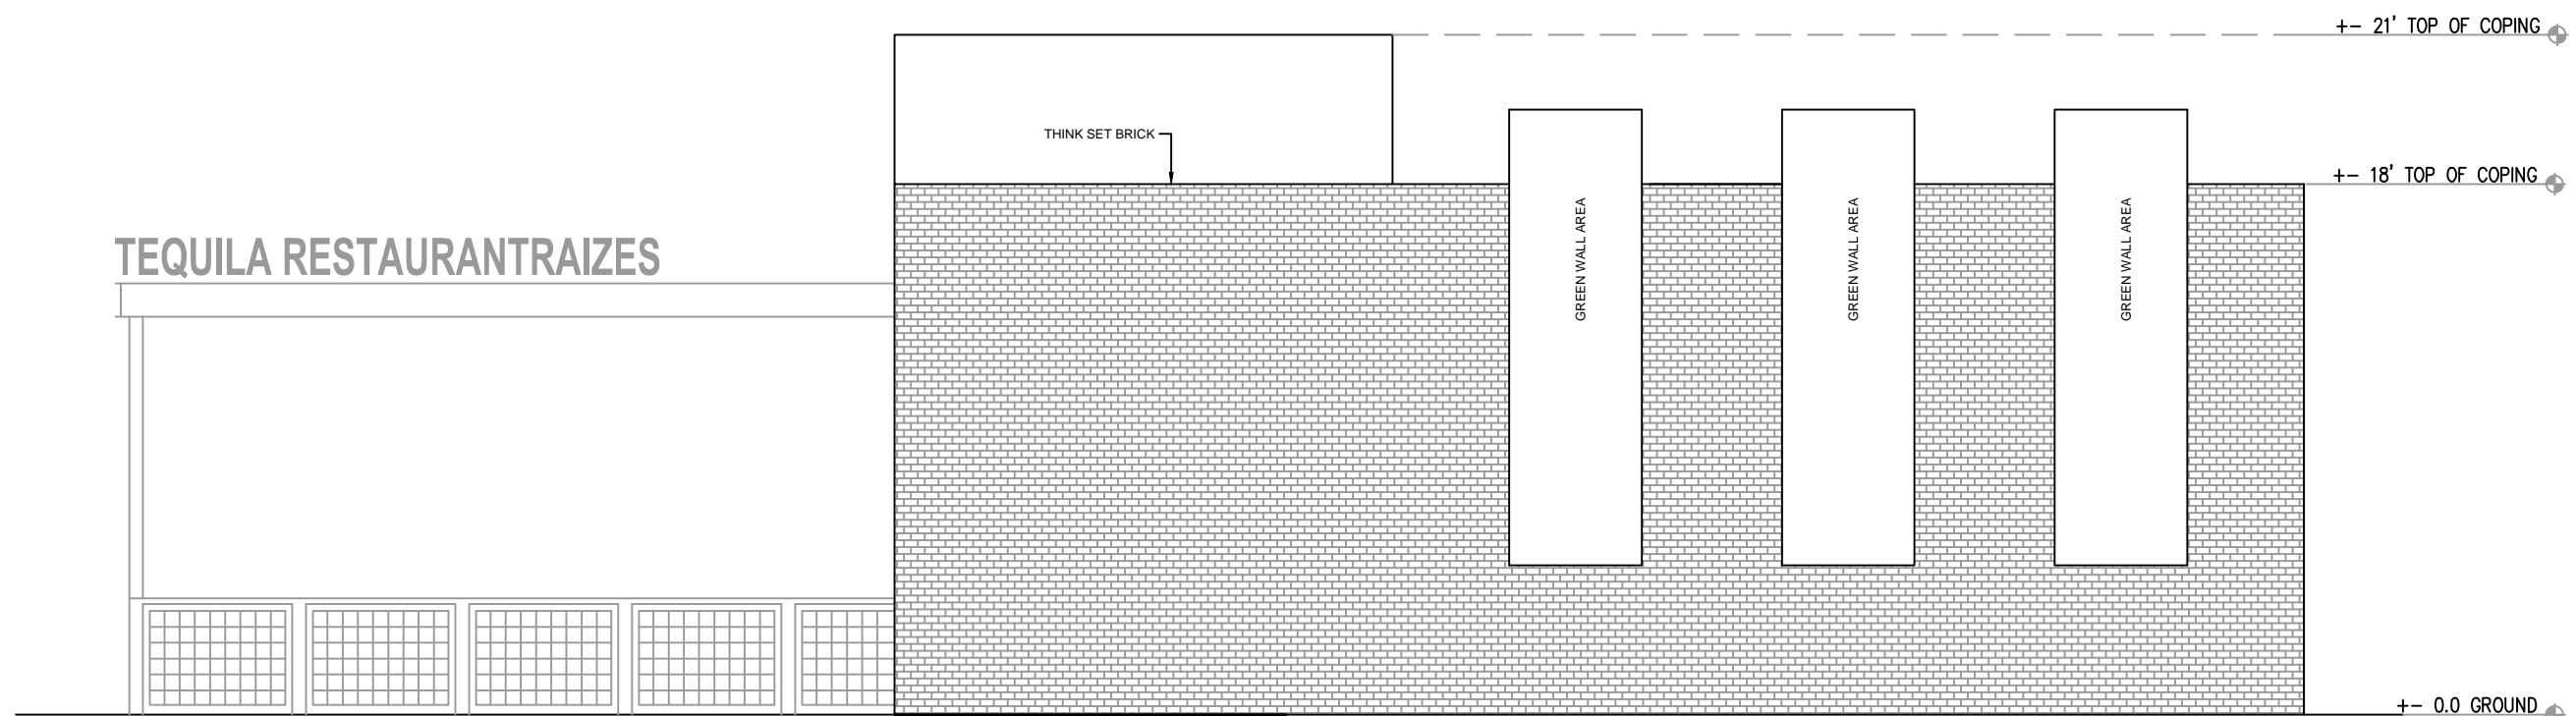

3
A201
PROPOSED REAR ELEVATION
SCALE 3/8"=1'-0"

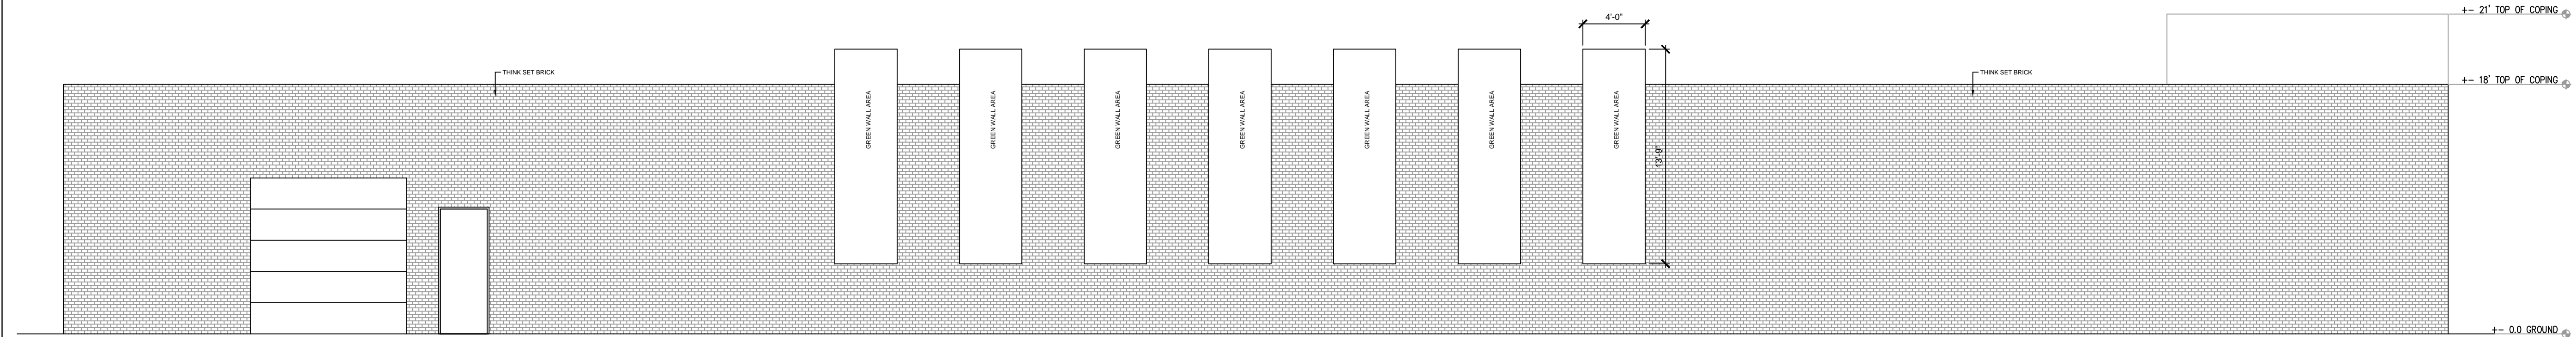


4
A201
PROPOSED LEFT ELEVATION
SCALE 3/8"=1'-0"

NEW
TEQUILA RESTAURANT
RAIZES
18136 DIXIE HWY.
HOMEWOOD, IL
60430

ISSUANCE

REV.	ISSUE	DATE
	100% CD	04/20/2025

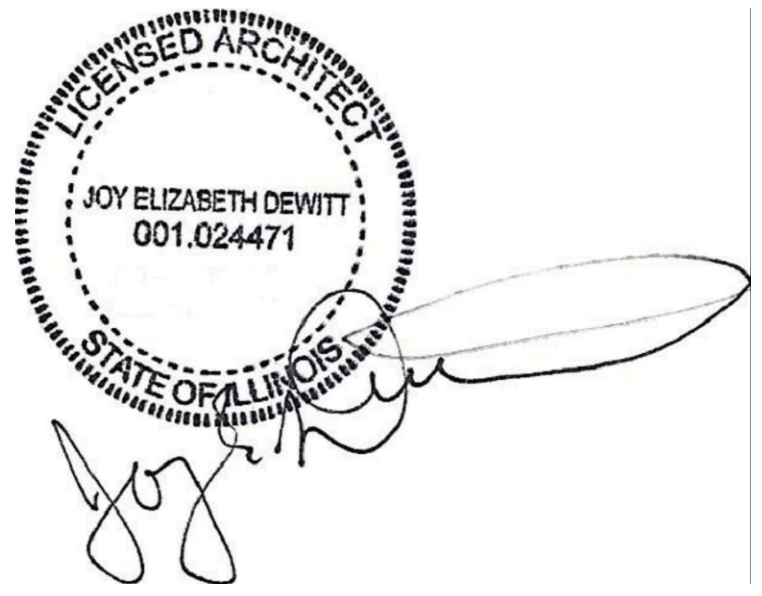

ARCHITECT/ENGINEER: JOY ELIZABETH DEWITT

DRAWN: JP CHECK: NR

PROJECT NO: 2025175 SCALE: AS NOTED

PROPOSED
ELEVATIONS

TITLE:

A-201

SHEET: