




GRID FOR LAYOUT ONLY
ONE SQUARE EQUALS 4"x 4"

HANDICAPPED SIGN
NOT TO SCALE

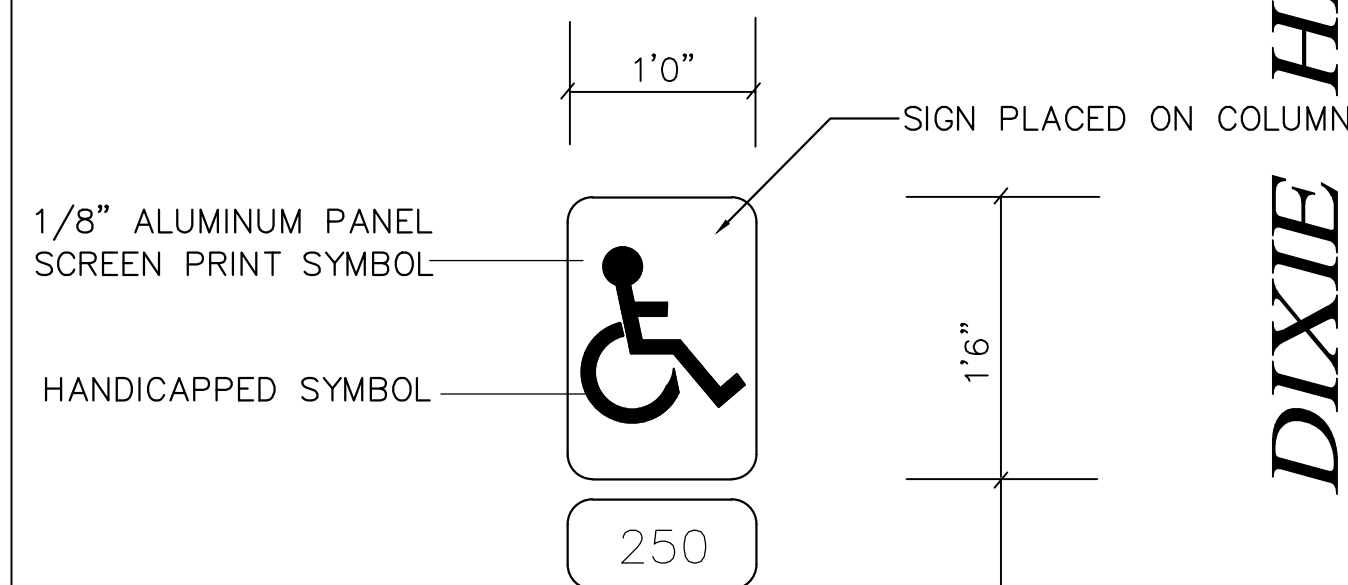


FINISH GRADE

HANDICAPPED PARKING SIGN
NOT TO SCALE

EXISTING DRIVEWAY
TO REMAIN

S. DIXIE HIGHWAY

150.00'

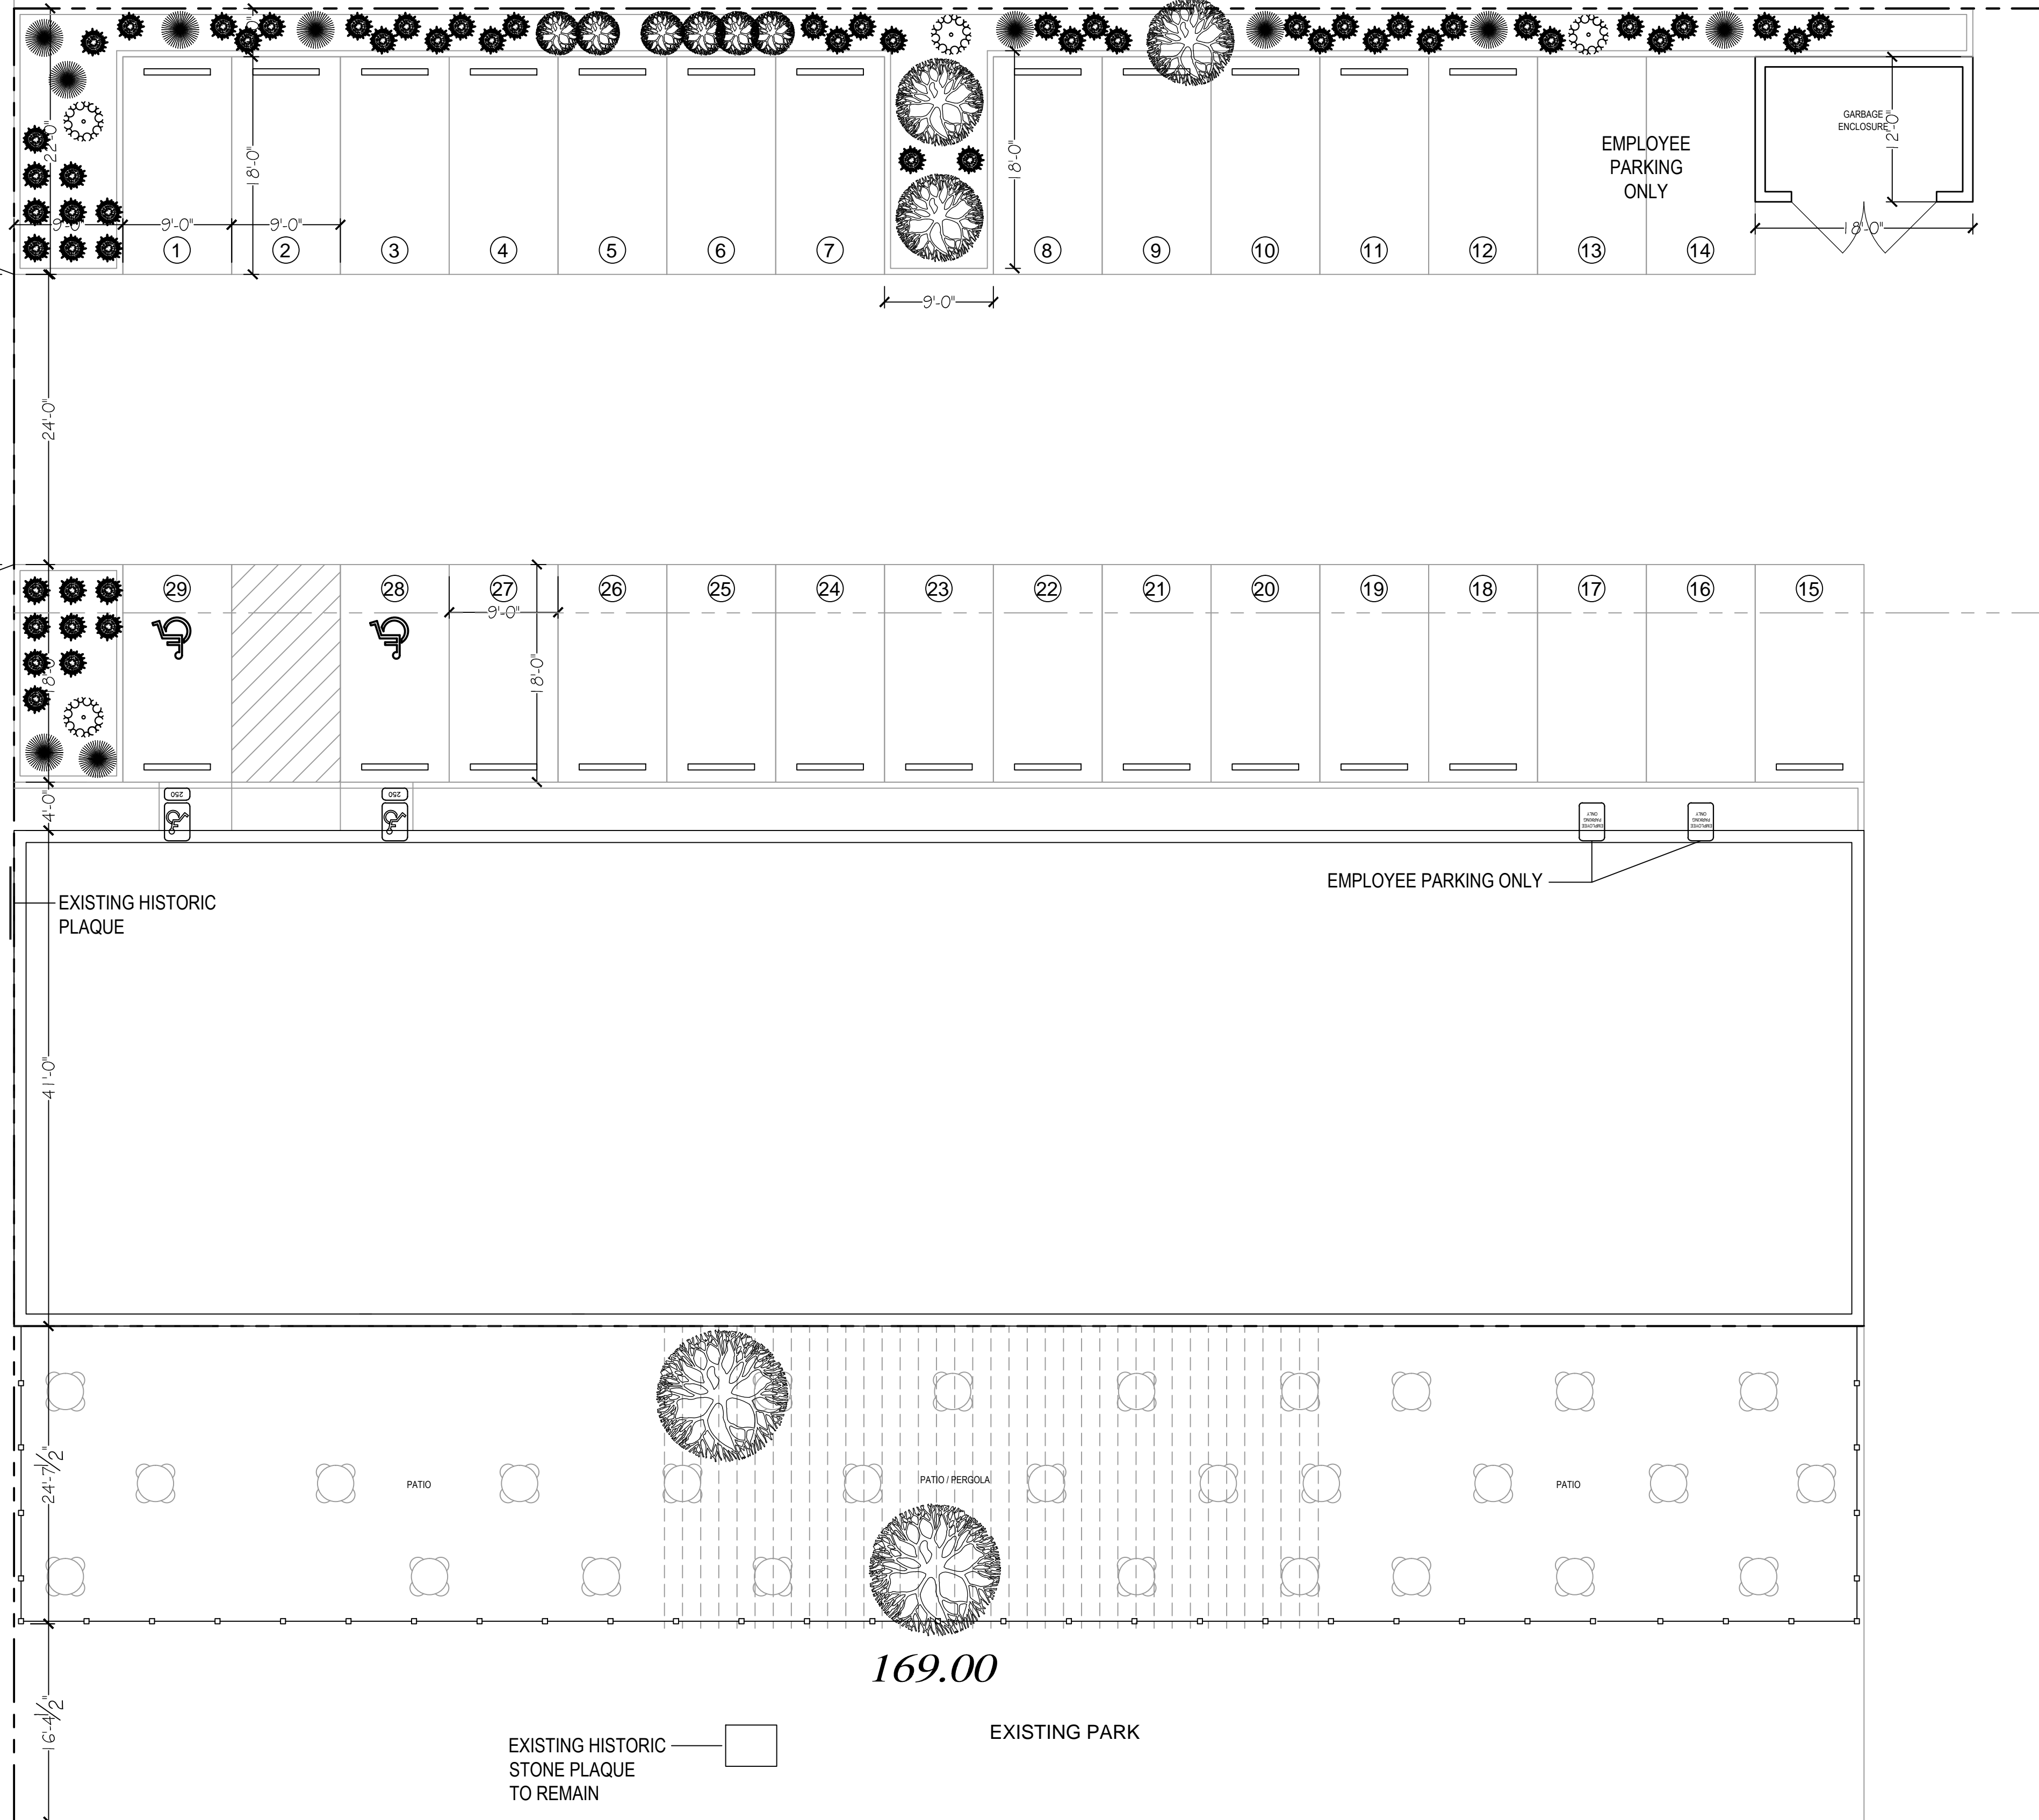

150.00'

SOUTH LINE OF KRONER LANE


NEW DRIVEWAY

1
G300 PROPOSED SITE PLAN
NOT TO SCALE

NEW
TEQUILA RESTAURANT
RAIZES
18136 DIXIE HWY.
HOMEWOOD, IL
60430

ISSUANCE

REV.	ISSUE	DATE
	100% CD	04/20/2025

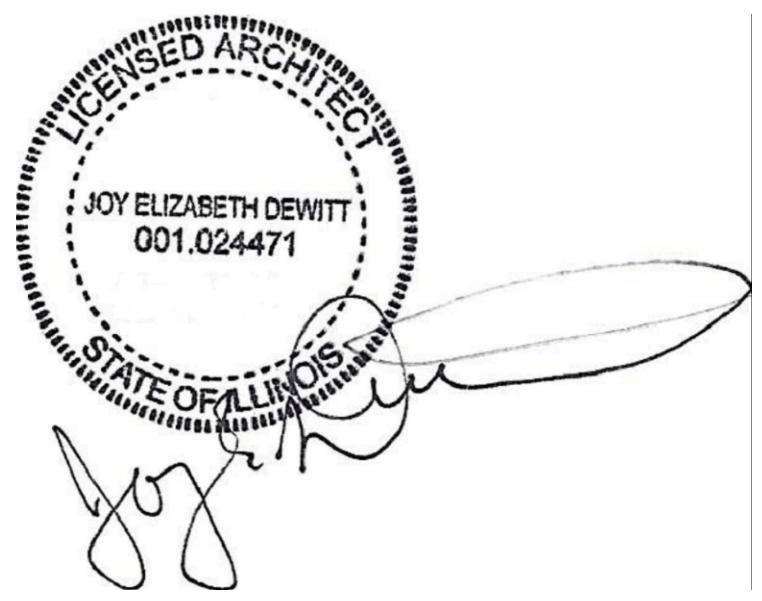

ARCHITECT/ENGINEER: JOY ELIZABETH DEWITT

DRAWN: JP CHECK: NR

PROJECT NO: 2025175 SCALE: AS NOTED

PROPOSED
SITE LAN

TITLE:

SHEET:

G-300