


Gladys & Main Water Line Replacement Area of Impact

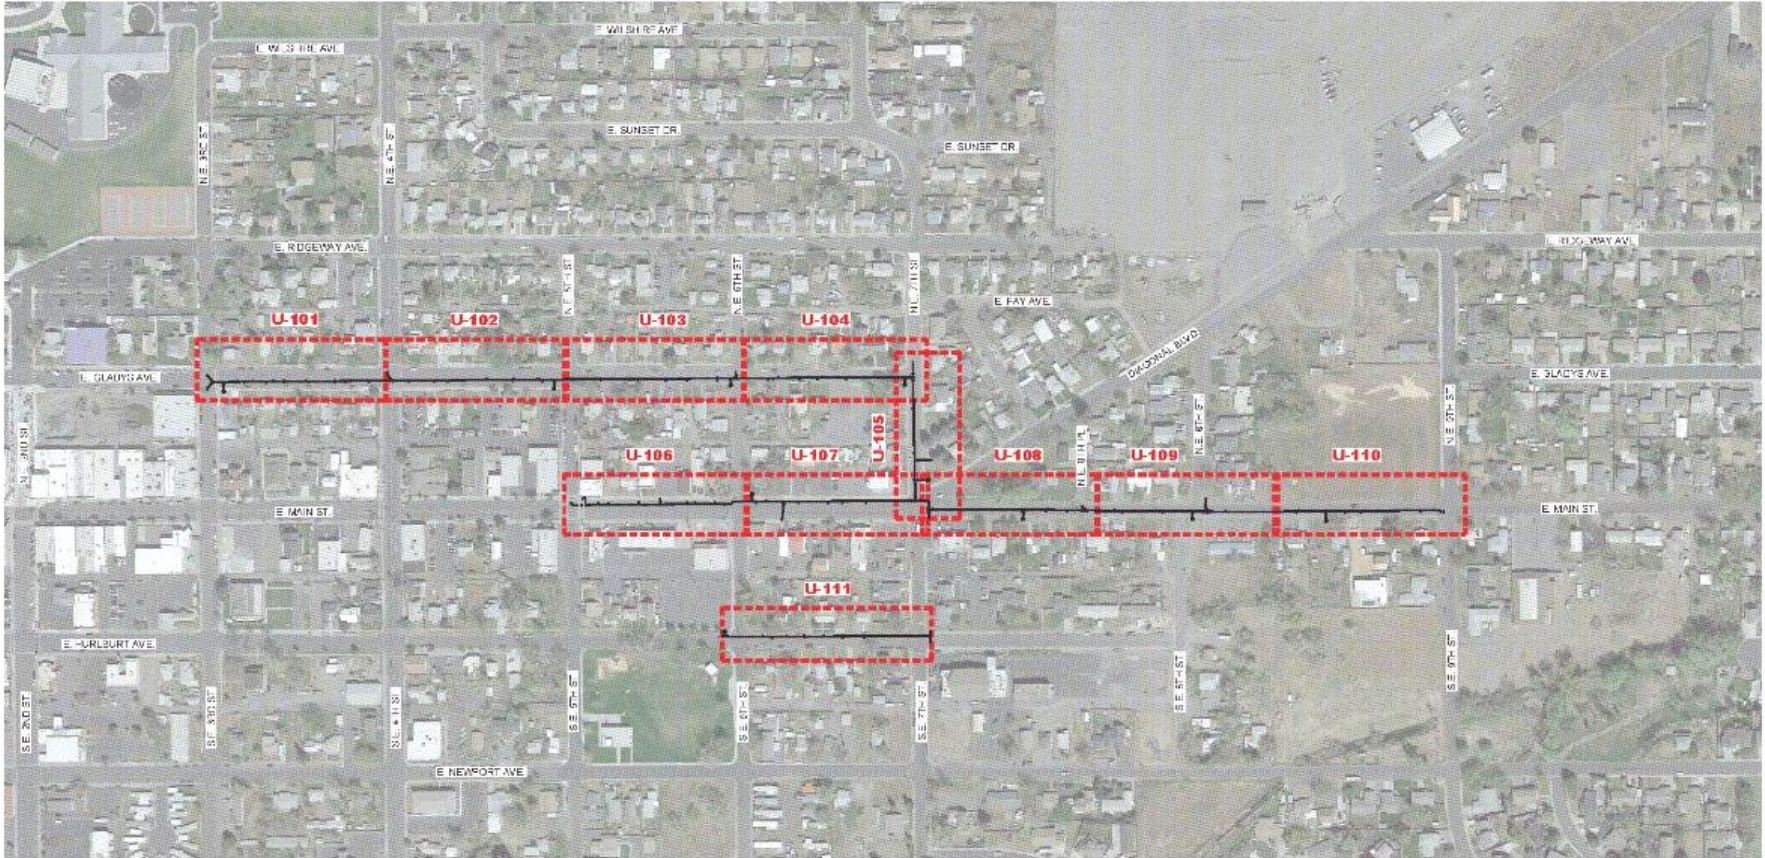

LEGEND

- X-XXX** SHEET NUMBER
- [Red Dashed Box]** SHEET COVERAGE AREA
- [Black Line with Arrow]** WATER LINE IMPROVEMENTS



REVISION	DATE	BY	CHK
DESIGNED BY	C. FALL		
CHECKED BY	L. MURPHY		
REVISION BY	D. W. GILMAN		

<p>SCALE IN FEET</p>	
PROJECT NO.	736-133
DATE	2024
DRAWING NO.	736-133-G-101
COPYRIGHT 2024 BY ANDERSON PERRY & ASSOC., P.C.	



CITY OF HERMISTON
E. GLADYS AVE. AND E. MAIN ST.
WATER LINE REPLACEMENT

SITE PLAN

SHEET
G-101

ALL RIGHTS RESERVED. THIS DOCUMENT IS THE PROPERTY OF ANDERSON PERRY & ASSOCIATES, P.C. NO PART OF THIS DOCUMENT IS TO BE REPRODUCED OR TRANSMITTED IN ANY FORM OR BY ANY MEANS, ELECTRONIC OR MECHANICAL, WITHOUT PERMISSION IN WRITING FROM ANDERSON PERRY & ASSOCIATES, P.C.