


HERMISTON COMMUNITY CENTER
PARKING AREA

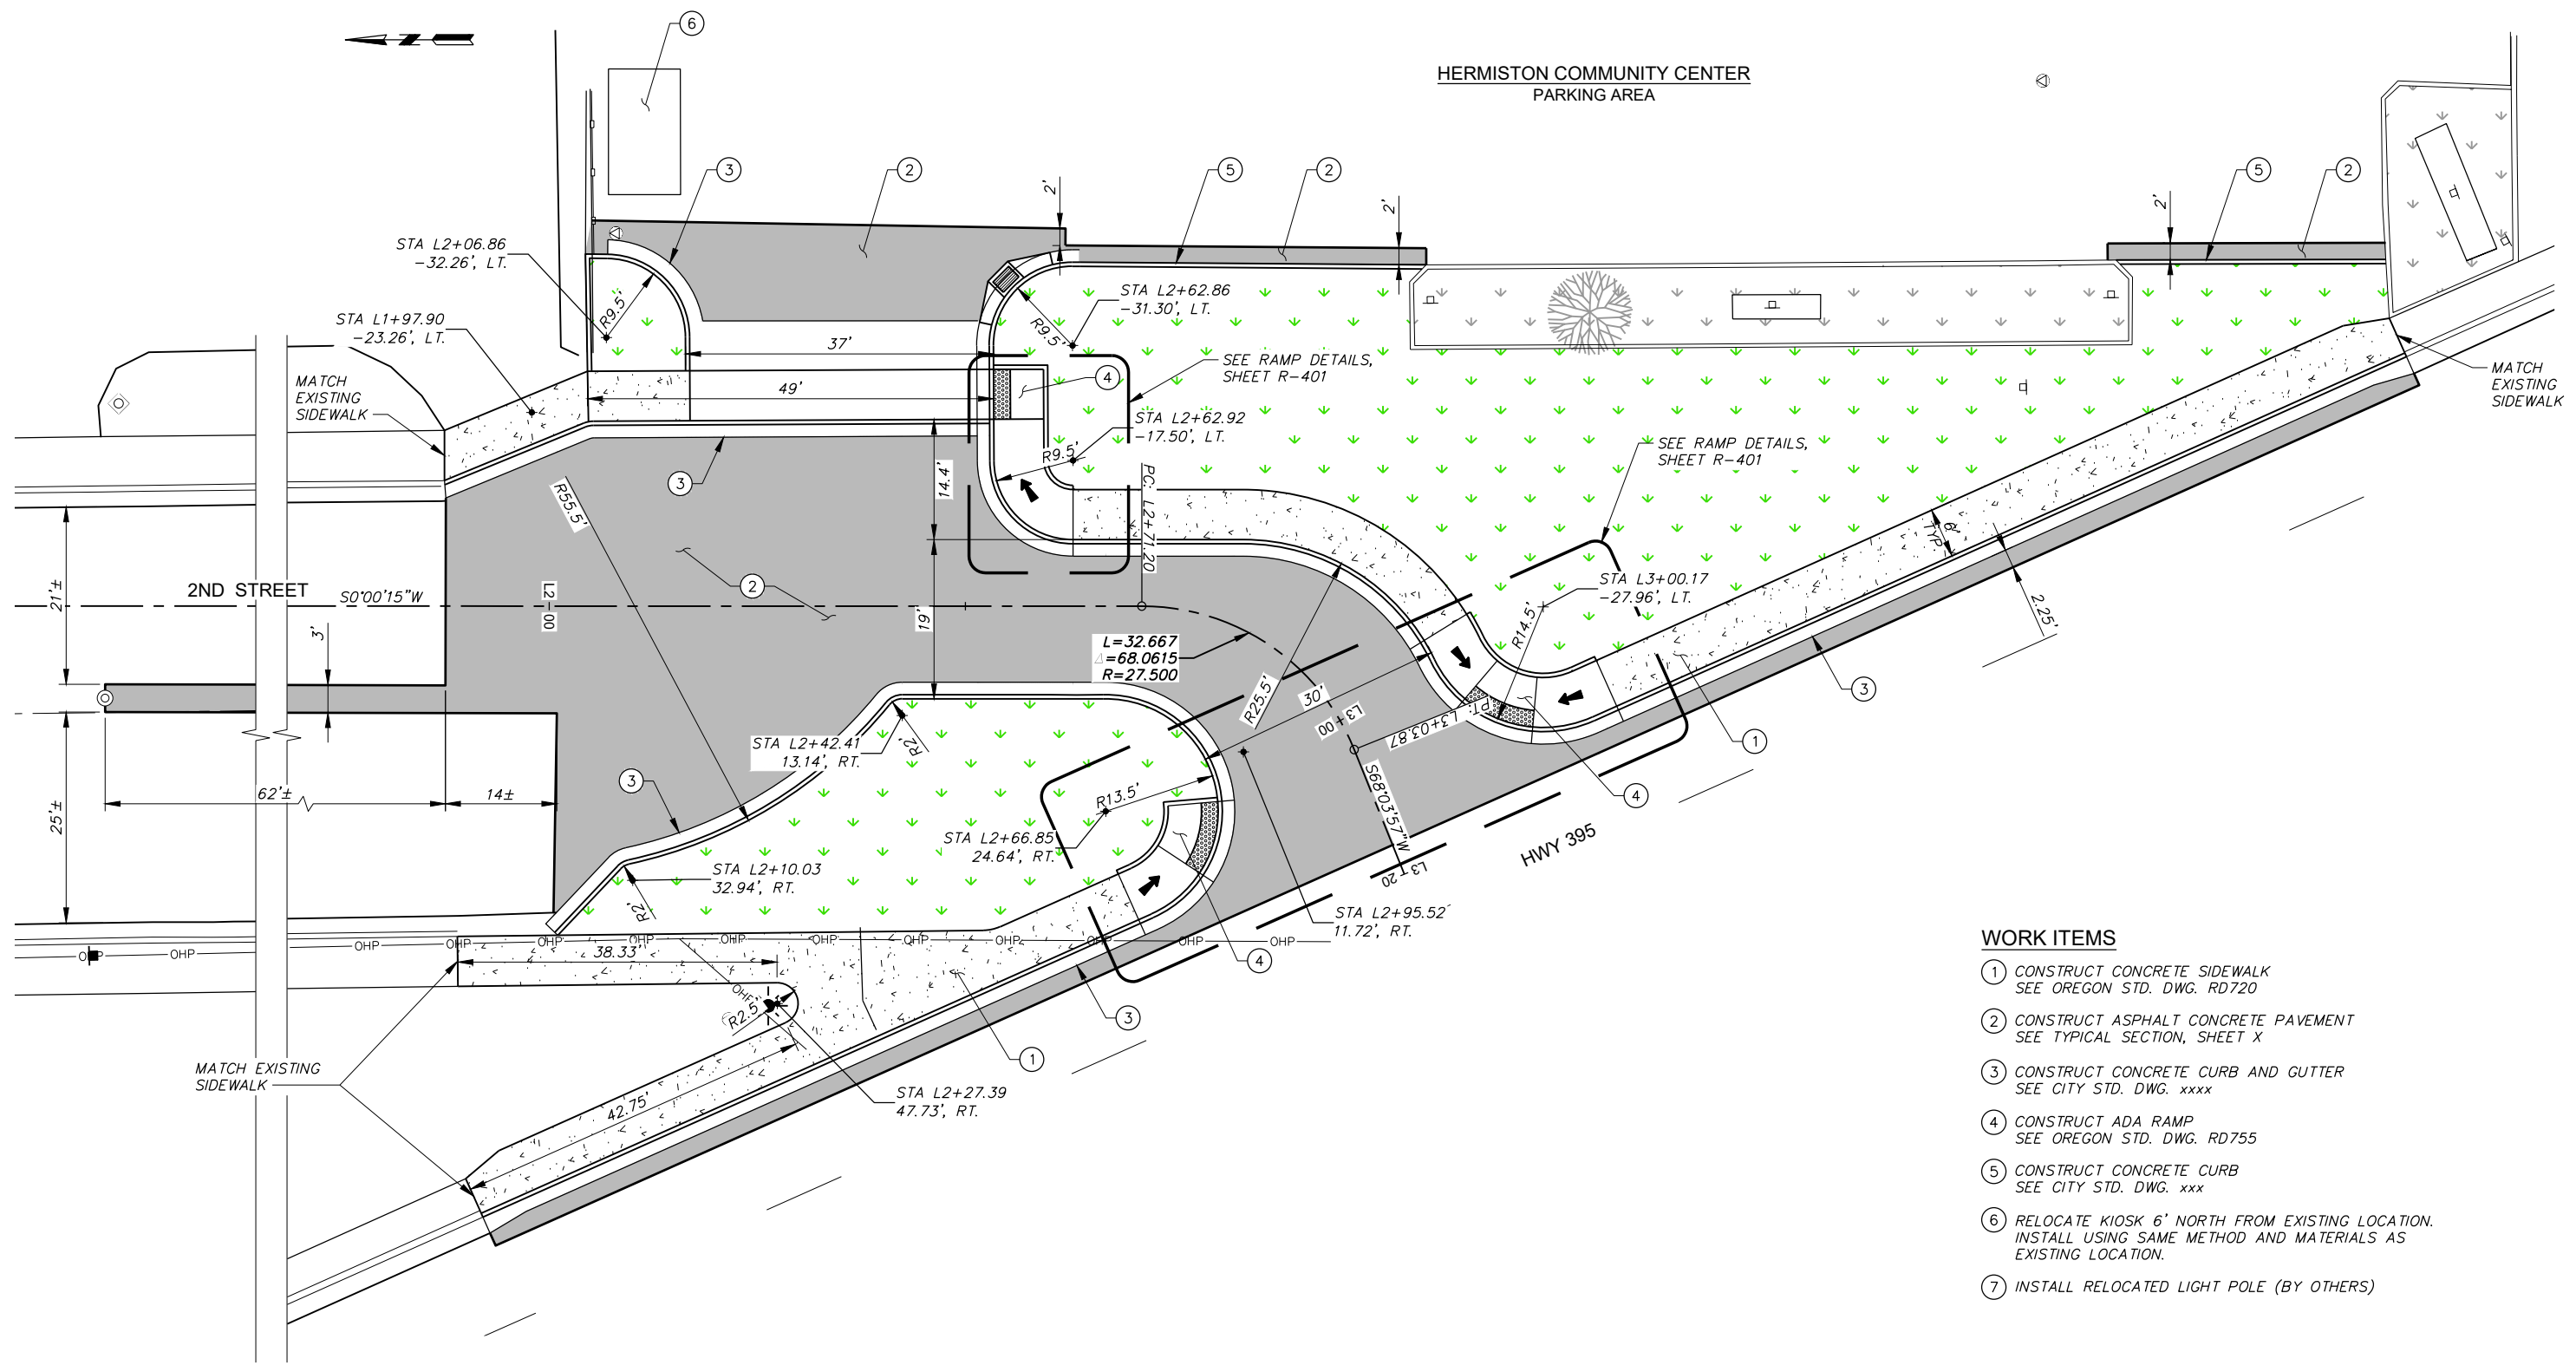

WORK ITEMS

- ① CONSTRUCT CONCRETE SIDEWALK
SEE OREGON STD. DWG. RD720
- ② CONSTRUCT ASPHALT CONCRETE PAVEMENT
SEE TYPICAL SECTION, SHEET X
- ③ CONSTRUCT CONCRETE CURB AND GUTTER
SEE CITY STD. DWG. xxxx
- ④ CONSTRUCT ADA RAMP
SEE OREGON STD. DWG. RD755
- ⑤ CONSTRUCT CONCRETE CURB
SEE CITY STD. DWG. xxx
- ⑥ RELOCATE KIOSK 6' NORTH FROM EXISTING LOCATION.
INSTALL USING SAME METHOD AND MATERIALS AS
EXISTING LOCATION.
- ⑦ INSTALL RELOCATED LIGHT POLE (BY OTHERS)

X:\Clients\Hermiston_OR\736-134_2nd St\CAD\736-134_R-101.dwg, Layout1, 3/22/2023 4:29 PM, nullwhite

	<p>SCALE IN FEET</p>	<p>FOR REVIEW ONLY NOT FOR CONSTRUCTION</p>	<p>engineering • surveying • natural resources</p>	<p>HERMISTON, OREGON 2ND STREET INTERSECTION IMPROVEMENTS</p>	<p>SHEET R-101 3 OF 9</p>								
<table border="1" style="width: 100%; border-collapse: collapse;"> <tr> <td style="width: 50%;">REVISION</td> <td style="width: 50%;">BY DATE</td> </tr> <tr> <td>DESIGNED BY: G. BANNISTER</td> <td>JOB NUMBER: 736-134 DATE: 2023</td> </tr> <tr> <td>DRAWN BY: L. WILLHITE</td> <td>ACAD FILE: 736-134_R-101.dwg</td> </tr> <tr> <td>REVIEWED BY: A. LINDSEY</td> <td>COPYRIGHT 2023 BY ANDERSON PERRY & ASSOC., INC.</td> </tr> </table>	REVISION	BY DATE	DESIGNED BY: G. BANNISTER	JOB NUMBER: 736-134 DATE: 2023	DRAWN BY: L. WILLHITE	ACAD FILE: 736-134_R-101.dwg	REVIEWED BY: A. LINDSEY	COPYRIGHT 2023 BY ANDERSON PERRY & ASSOC., INC.	<p>SITE PLAN</p>				
REVISION	BY DATE												
DESIGNED BY: G. BANNISTER	JOB NUMBER: 736-134 DATE: 2023												
DRAWN BY: L. WILLHITE	ACAD FILE: 736-134_R-101.dwg												
REVIEWED BY: A. LINDSEY	COPYRIGHT 2023 BY ANDERSON PERRY & ASSOC., INC.												