



Architecture • Interiors
Planning • Engineering

Portland, OR
503.224.9560
Vancouver, WA
360.695.7879
Seattle, WA
206.749.9993

www.mckenzieinc.com

MACKENZIE

Client:
**ARON FAEGRE
ARCHITECT**

Project:
**LIFE FLIGHT
HANGAR -
HERMISTON**


© MACKENZIE 2024
ALL RIGHTS RESERVED
THESE DRAWINGS ARE THE PROPERTY OF
MACKENZIE AND ARE NOT TO BE USED
OR REPRODUCED IN ANY MANNER,
WITHOUT PRIOR WRITTEN PERMISSION

SHEET TITLE:
SITE PLAN

SHEET:

C1.10

JOB NO.
2230324.00

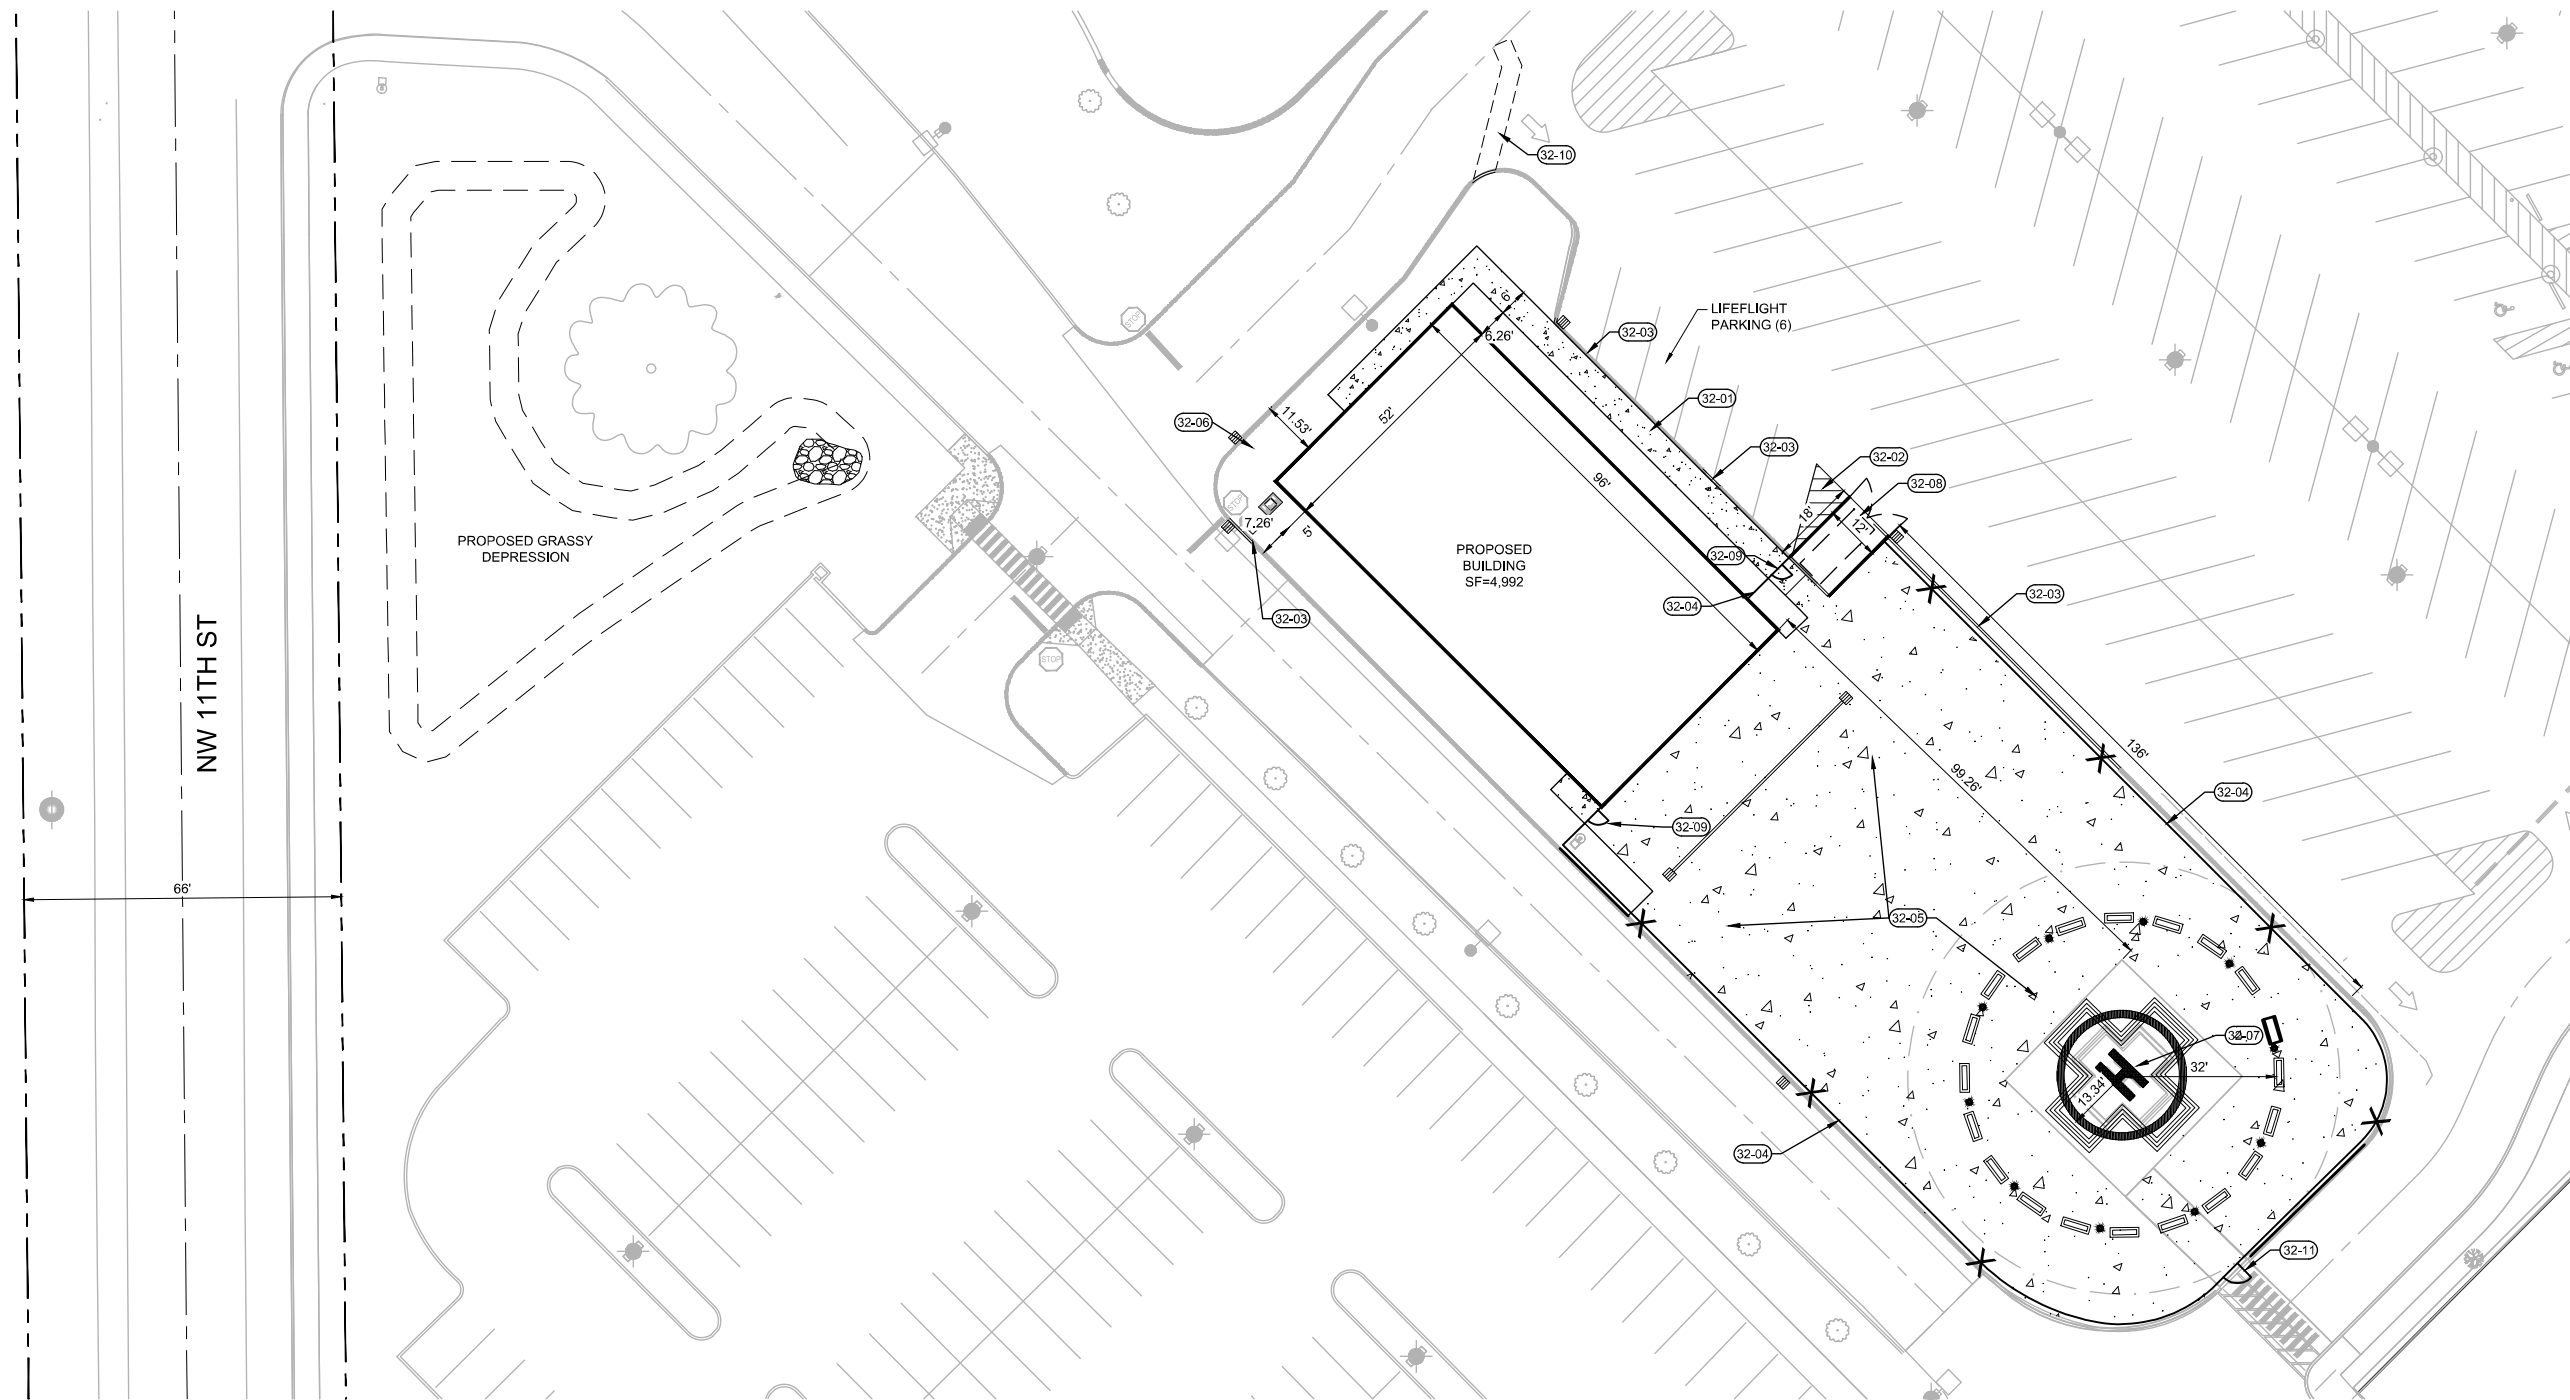

NW 11TH ST

66'

PROPOSED
BUILDING
SF=4,992

LIFELIGHT
PARKING (6)

PROPOSED GRASSY
DEPRESSION



1
C1.10

SITE PLAN



(IN FEET)
1 inch = 20 ft.

KEYNOTES

- 32-01 CONCRETE SIDEWALK
- 32-02 4" WIDE WHITE CHEVRON STRIPING FOR DIESEL FUEL TANK TRAILER
- 32-03 VERTICAL CURB
- 32-04 2' HIGH FENCE
- 32-05 CONCRETE PAD
- 32-06 LANDSCAPE AREA
- 32-07 HELIPAD AREA
- 32-08 JET FUEL TRAILER WITH BRICK FACED ENCLOSURE
- 32-09 FENCE GATE (3' WIDE, 4' HIGH)
- 32-10 ASPHALT PAVING
- 32-11 FENCE GATE (4' WIDE, 4' HIGH)

CONDITIONAL USE PERMIT 2-5-2024