




1 SCALE: 3/4"=1'-0"

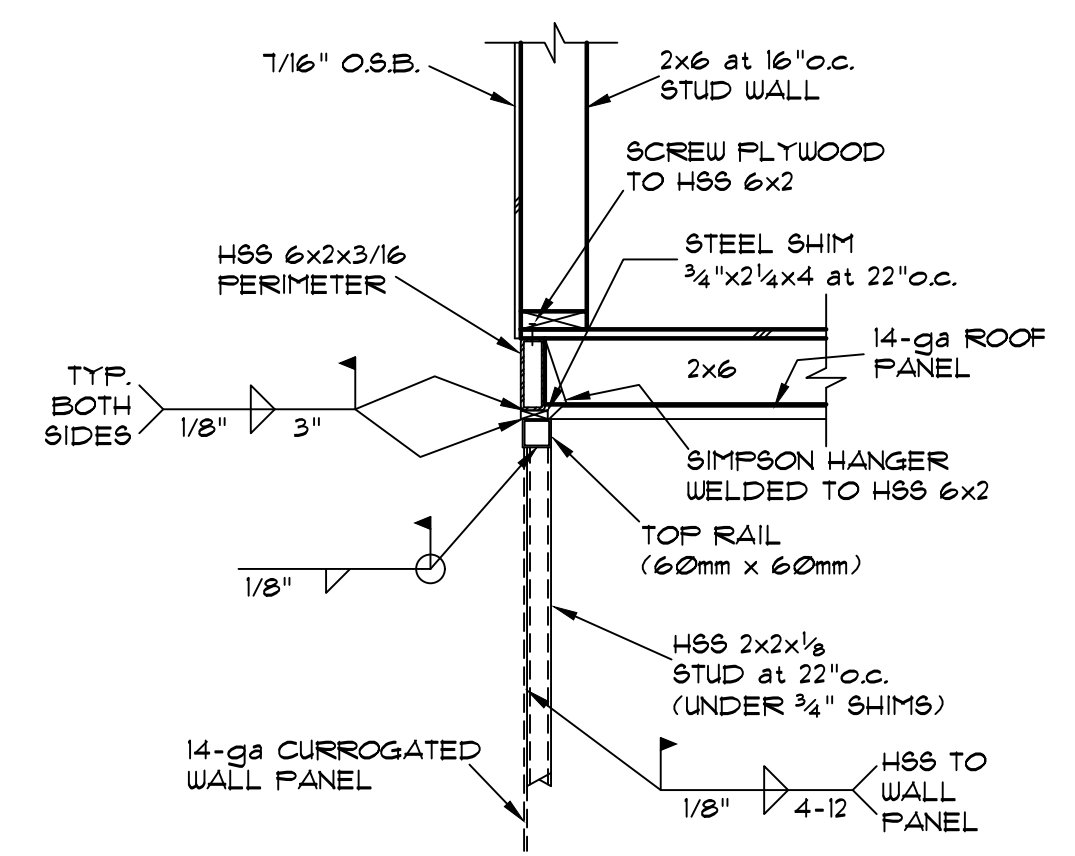

2 SCALE: 3/4"=1'-0"

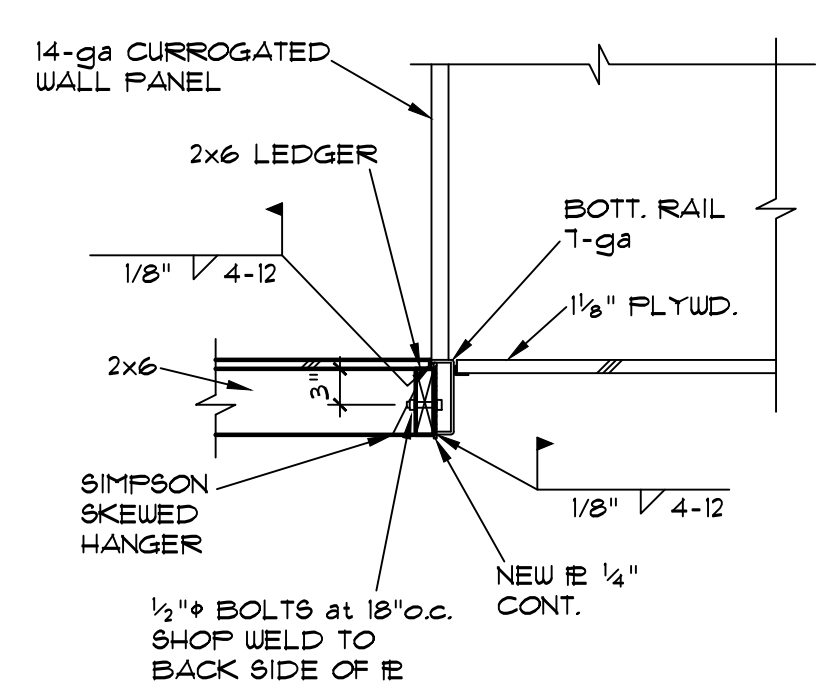

3 SCALE: 3/4"=1'-0"

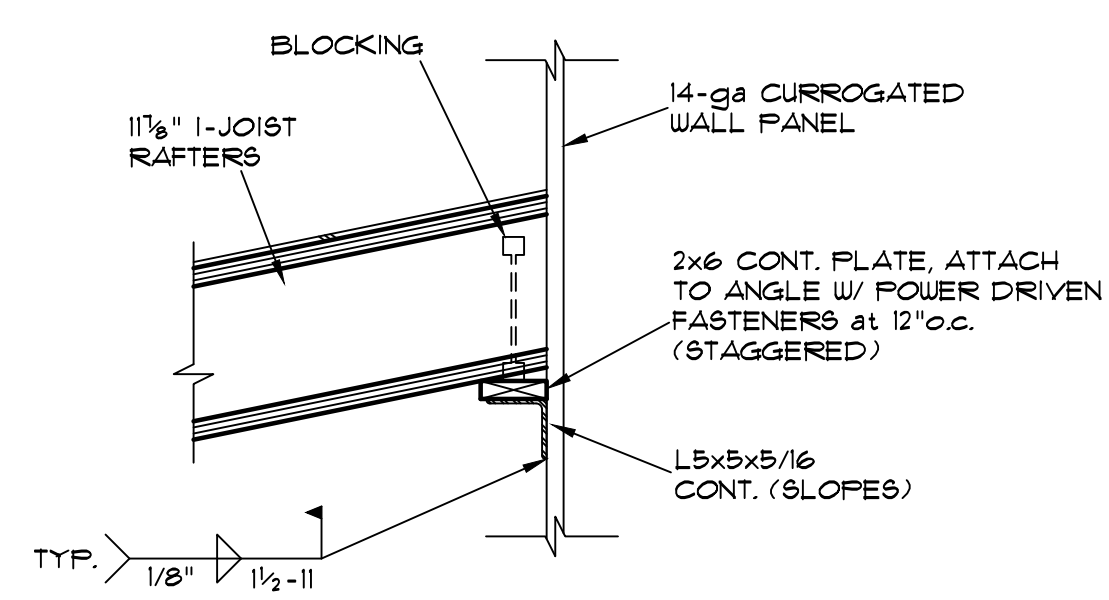


4 SCALE: 3/4"=1'-0"

FRAME SCHEDULE FOR DOORS	
MARK	SIZE
(D)	HSS 3x2x3/16


FLOOR DECK	
3/4" T & G APA RATED STURD-I-FLOOR, EXPOSURE 1, SPAN RATING 24, GLUE and NAIL W/ 8d NAILS at 6" o.c. AT PANEL EDGES AND 12" o.c. IN FIELD. (O.S.B. IS ACCEPTABLE)	

ROOF DECK	
7/16" APA RATED SHEATHING, EXPOSURE 1, SPAN RATING 24/16, NAIL W/ 8d NAILS at 6" o.c. AT PANEL EDGES AND 12" o.c. IN FIELD.	

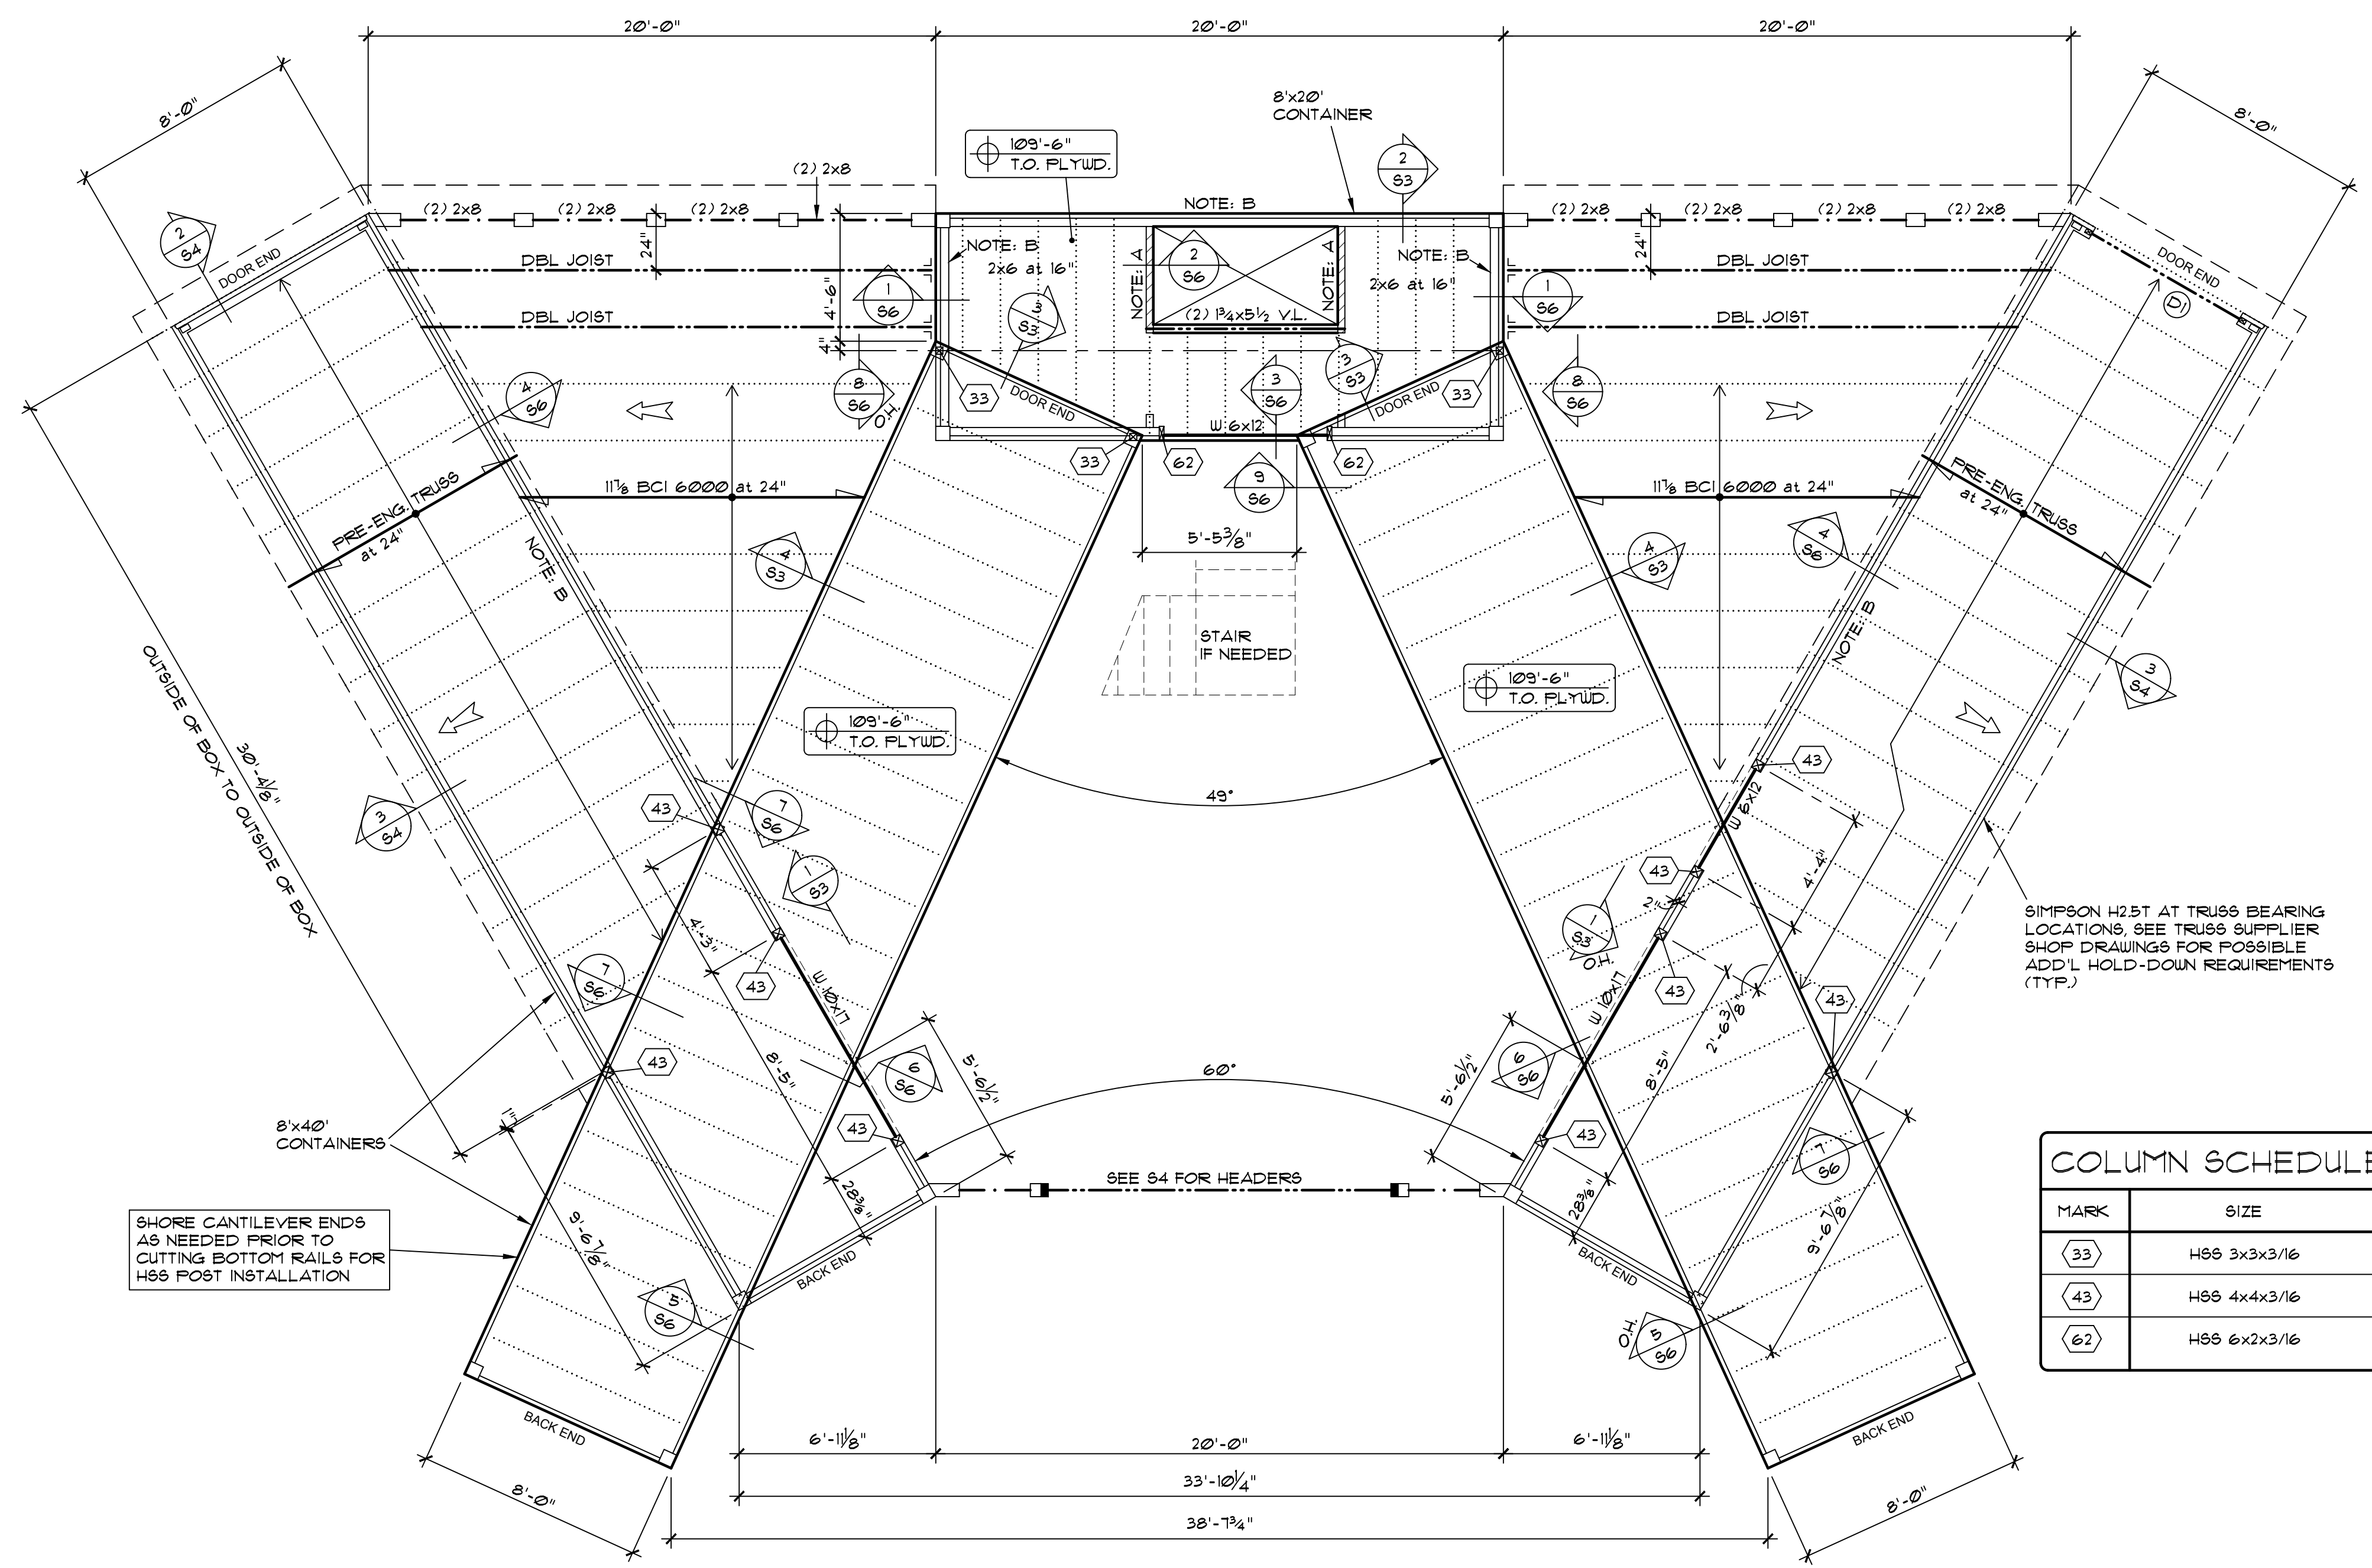

COLUMN SCHEDULE	
MARK	SIZE
(33)	HSS 3x3x3/16
(43)	HSS 4x4x3/16
(62)	HSS 6x2x3/16

NOTES: A) 2x4 at 16" o.c. BEARING WALL BELOW.
 B) REINFORCE CONTAINER WALLS W/ HSS 2x2 STUDS, SEE DETAILS.

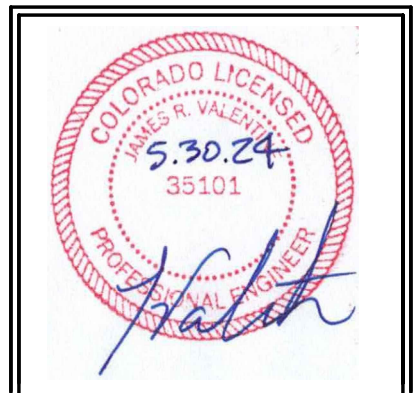

FORTNEY RESIDENCE
 Lot 61, Unit 2
 Eagle Flat Ranch
 Huerfano County, CO

VALENTINE ENGINEERING, LLC
 1108 N. Main Street
 Pueblo, Colorado 81003 (719) 542-9230
 www.VALENTINEENGINEERING.com

UPPER LEVEL & LOW ROOF FRAMING PLAN
 Project: 23.079
 Date: May 30, 2024
 Revision:
 © 2024

S3
 SCALE BAR: 1/4"=1'-0"