


SITE PLAN

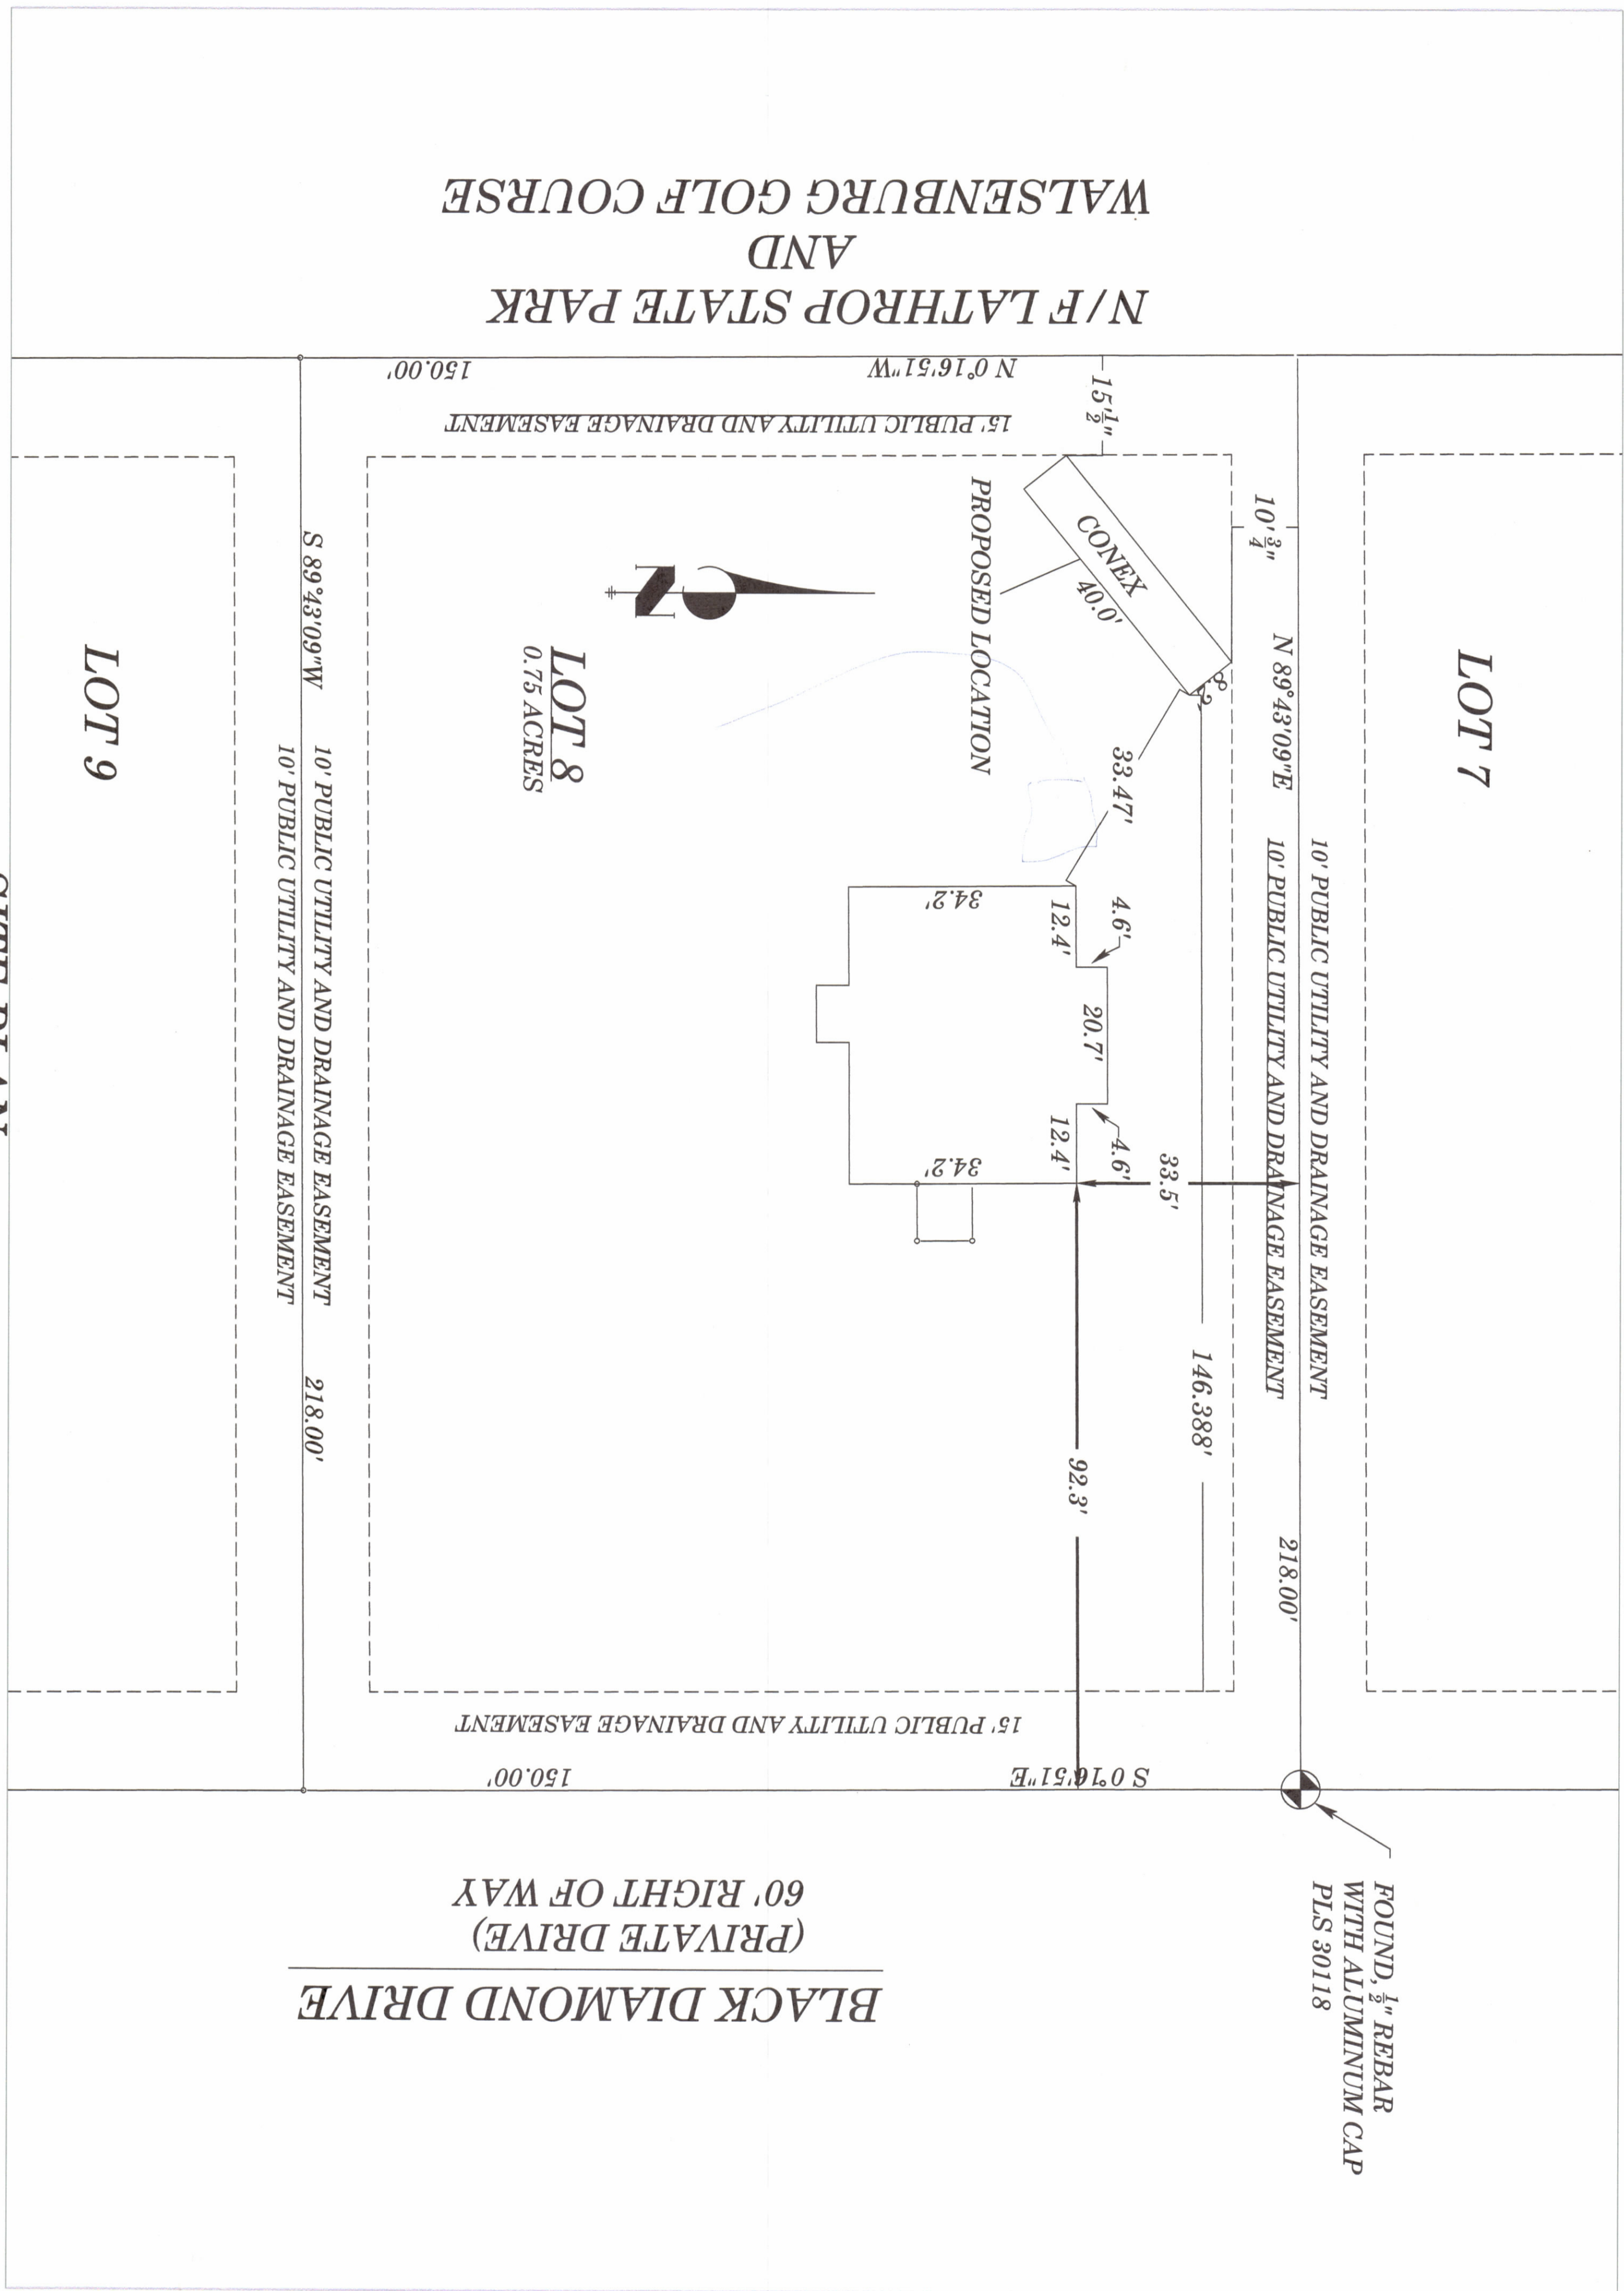

SITE PLAN
SCALE: 1/8" = 1'0"

CONTRACTOR TO VERIFY ALL DIMENSIONS BEFORE BUILDING

BLACK DIAMOND DRIVE
(PRIVATE DRIVE)
60' RIGHT OF WAY

FOUND, 1/2" REBAR WITH ALUMINUM CAP PLS 30118



DESIGNED BY: ALA
DRAWN BY: ALA
CHECKED BY: BAR
PROJECT NO. 22-032 DATE: 12-12-22

1 OF 3

REVISIONS		
DATE		BY BAR

MICHELLE GLENN
FOUNDATION
HUERFANO, CO. 81089

ROSCOE ENGINEERING, LLC
703 Walsen Ave.,
Walsenburg, CO 81089
719-738-5713
BRUCEROSCOE@ROSCOEENGINEERING.COM