

AN ARCHITECTURAL PACKAGE FOR

HUTCHINS GATEWAY SIGNS

DOWDY FERRY AND I-45
HUTCHINS, TEXAS 75141

ARCHITECTS' JOB NO.: 2316



MARCH 6, 2025

INDEX OF DRAWINGS:

COVER SHEET

ARCHITECTURAL

A101 - FLOOR PLAN, ELEVATIONS
A801 - WALL SECTIONS


STRUCTURAL

S-1 - FLOOR PLAN, SECTIONS
S-2 - GENERAL NOTES, TYPICAL DETAILS

LOCATION PLAN:

N.T.S.






APPROXIMATE
SIGN LOCATIONS
-COORDINATE
EXACT LOCATION
WITH CITY ENGINEERING

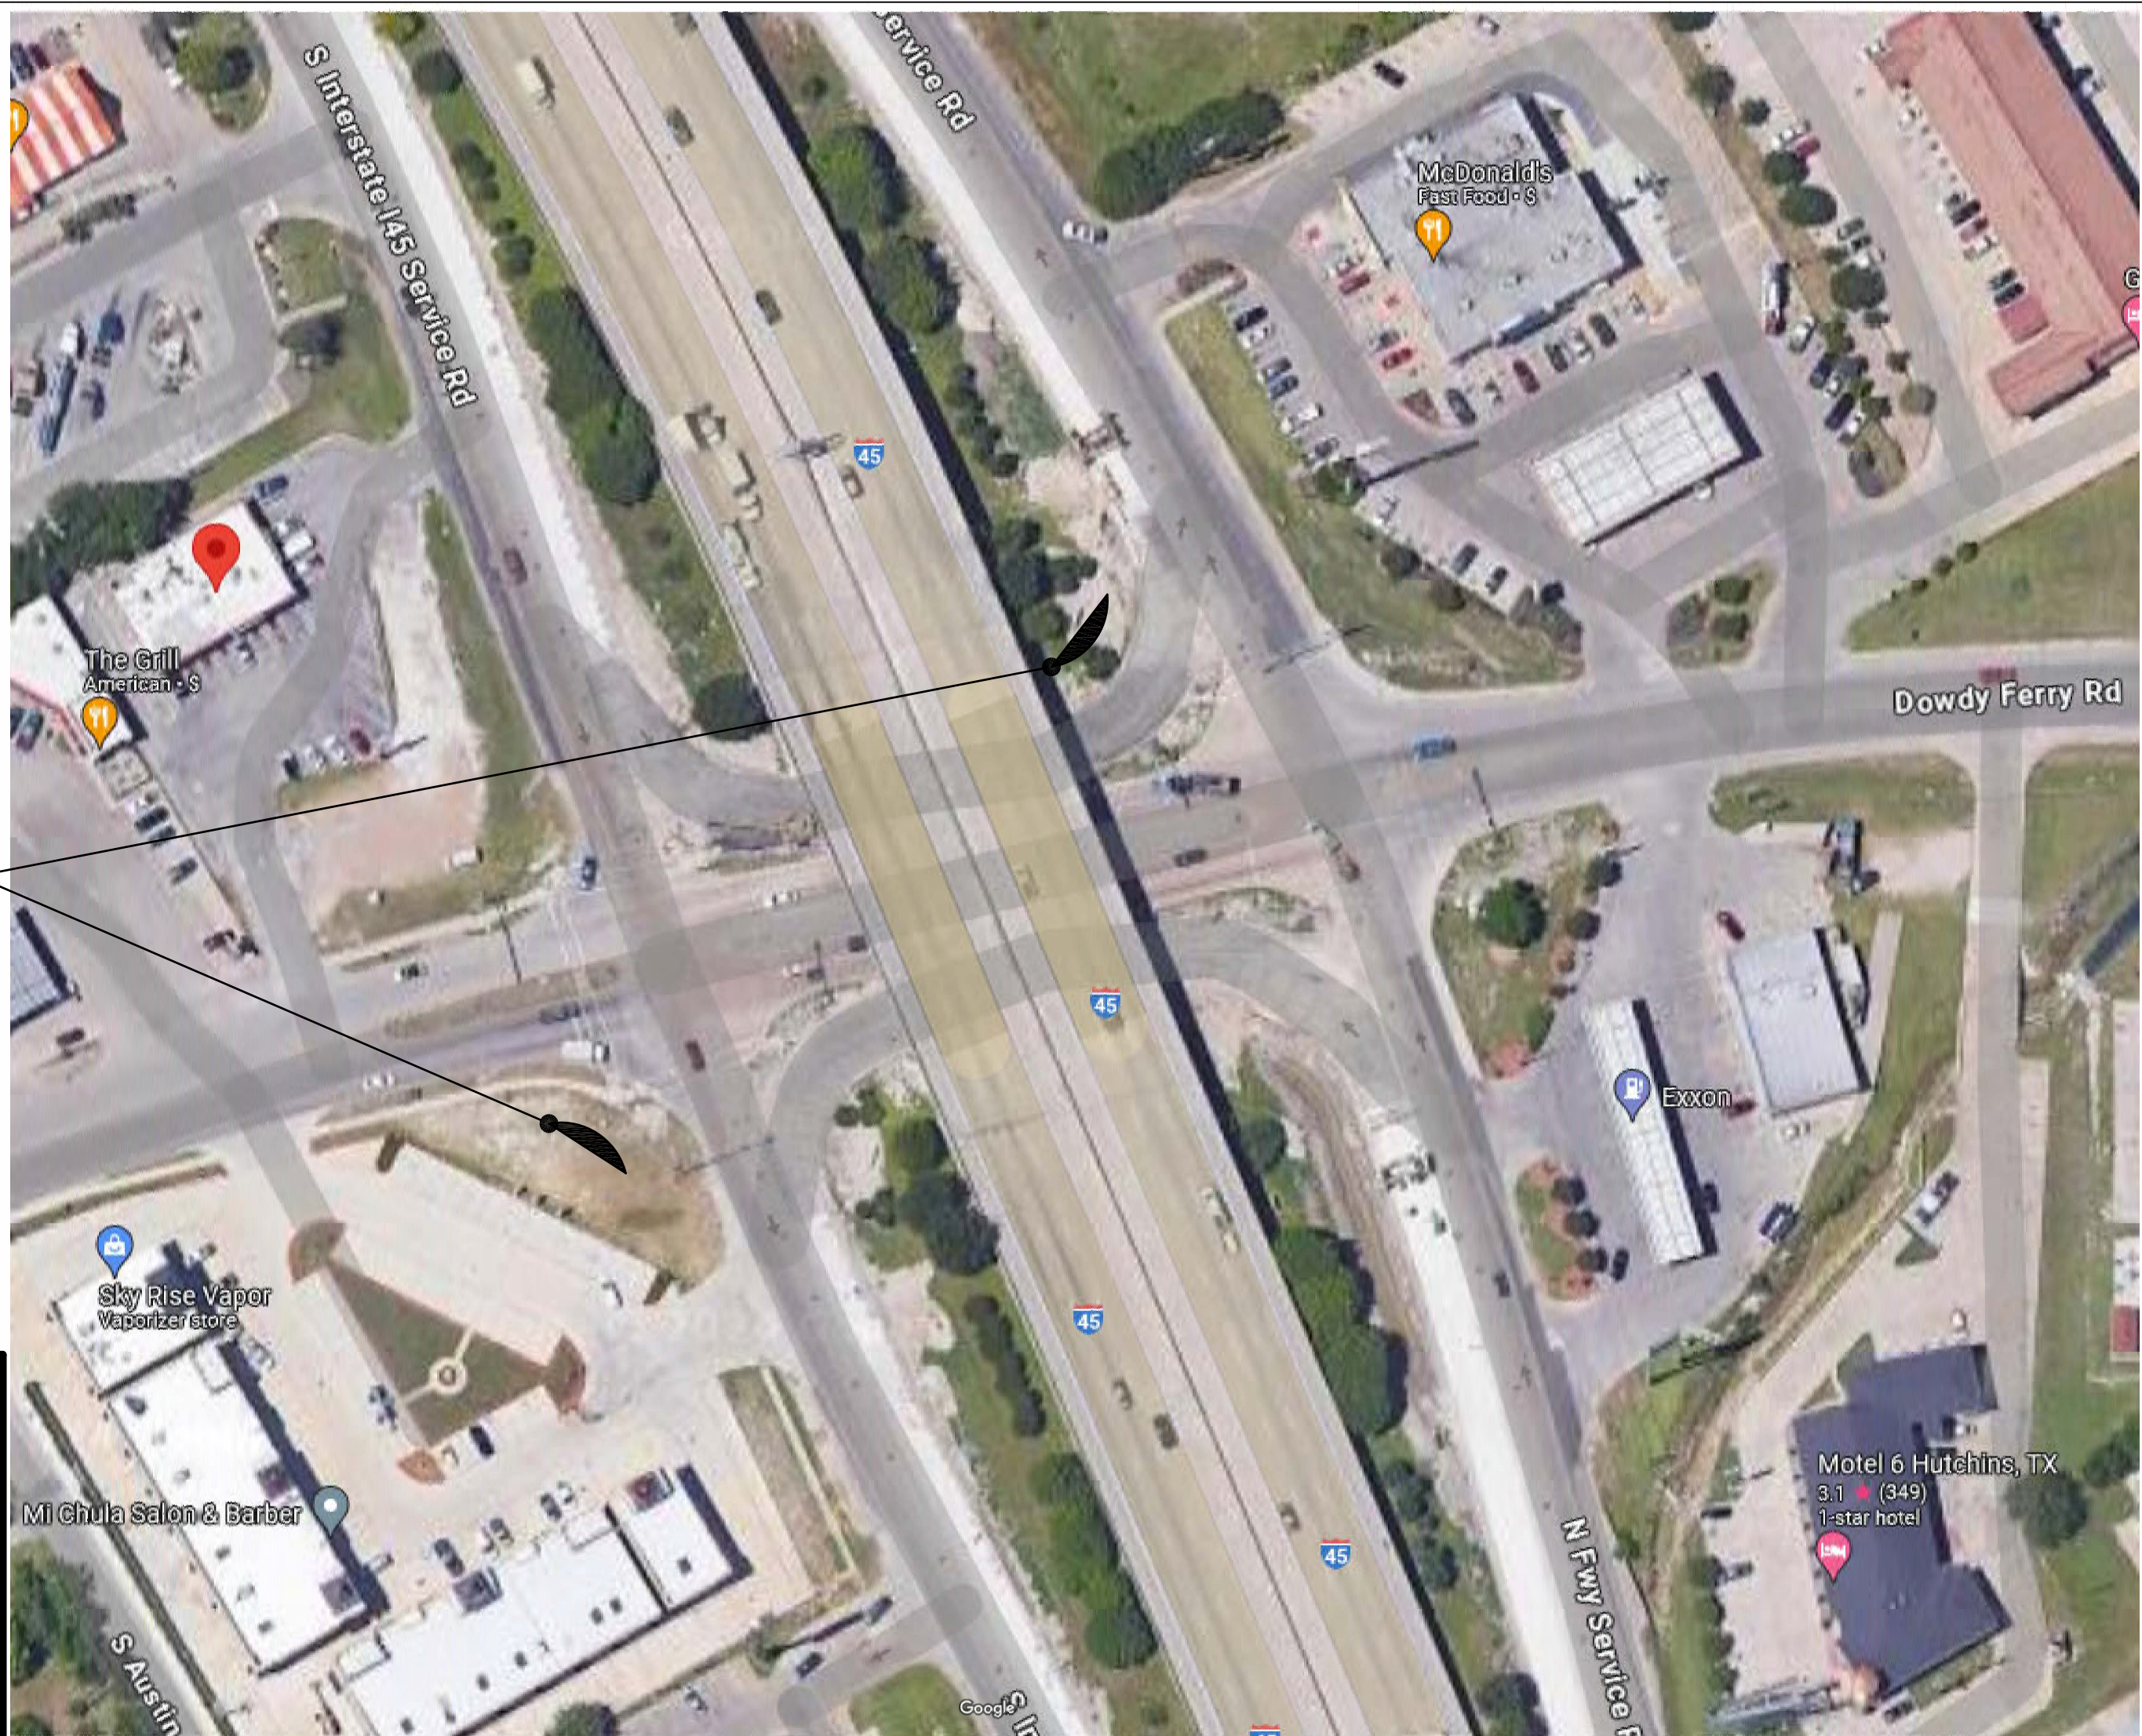













RON HOBBS ARCHITECTURE &
INTERIOR DESIGN, LLP
614 W. MAIN ST., STE. 200
GARLAND, TEXAS 75040
PHONE: (972) 494-0174

PRINCIPAL-IN-CHARGE:	RON HOBBS
PROJECT MANAGER:	KATHY THOMPSON

CHARLES GOJER AND ASSOCIATES, INC
(STRUCTURAL)
11615 Forest Central Dr, Suite 303
Dallas, Texas 75243
(214) 340-1199

     

A101

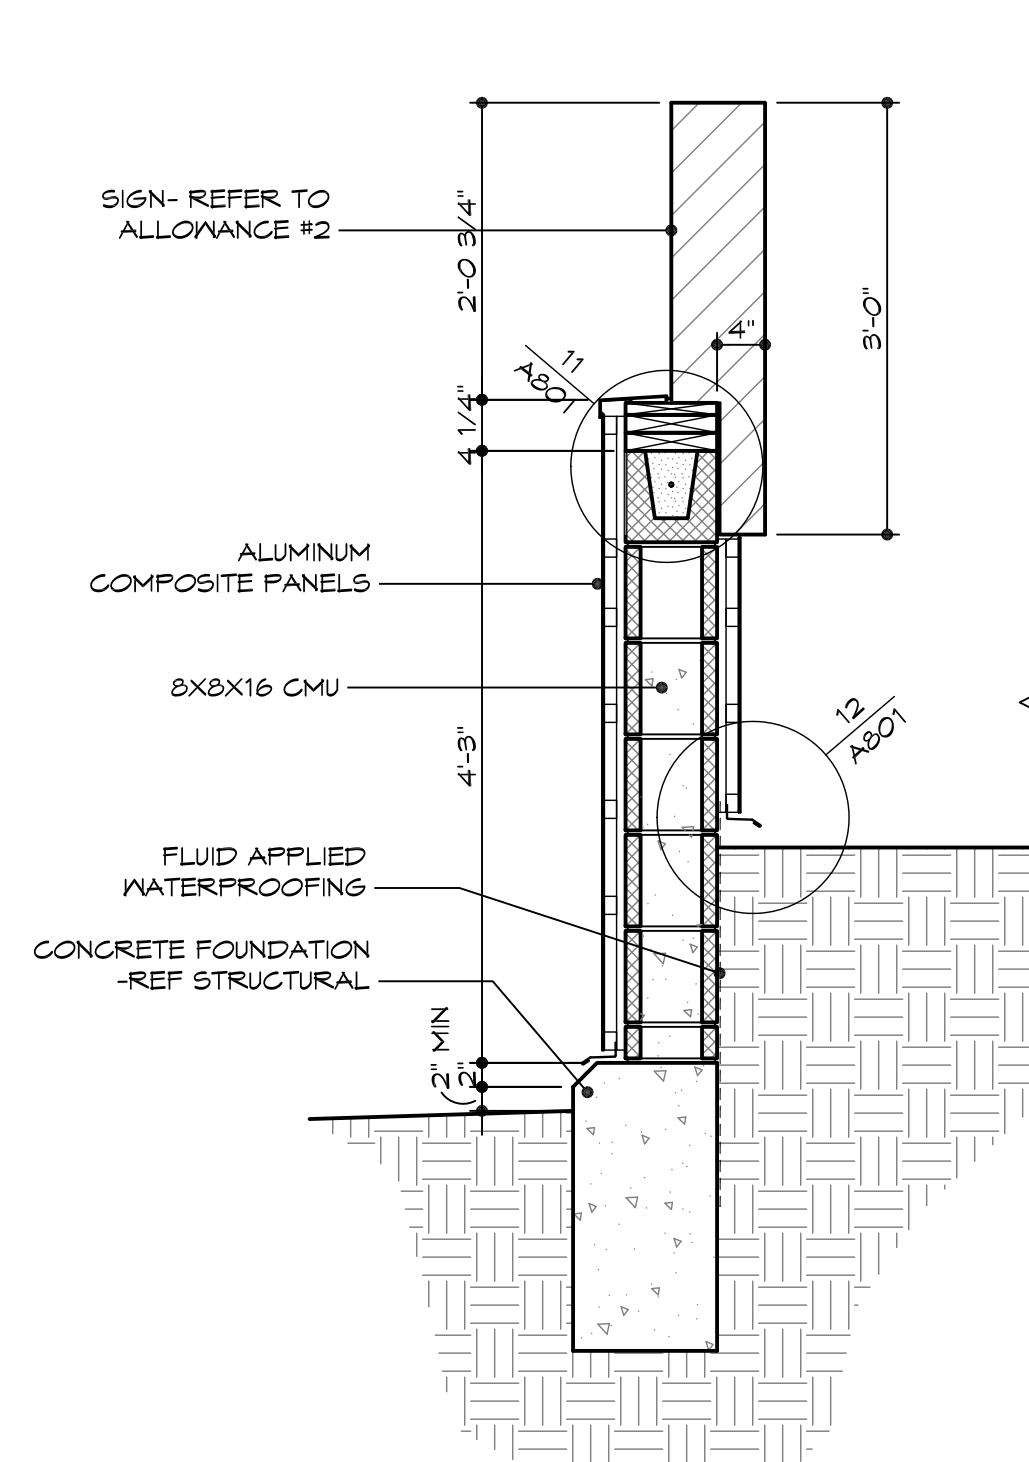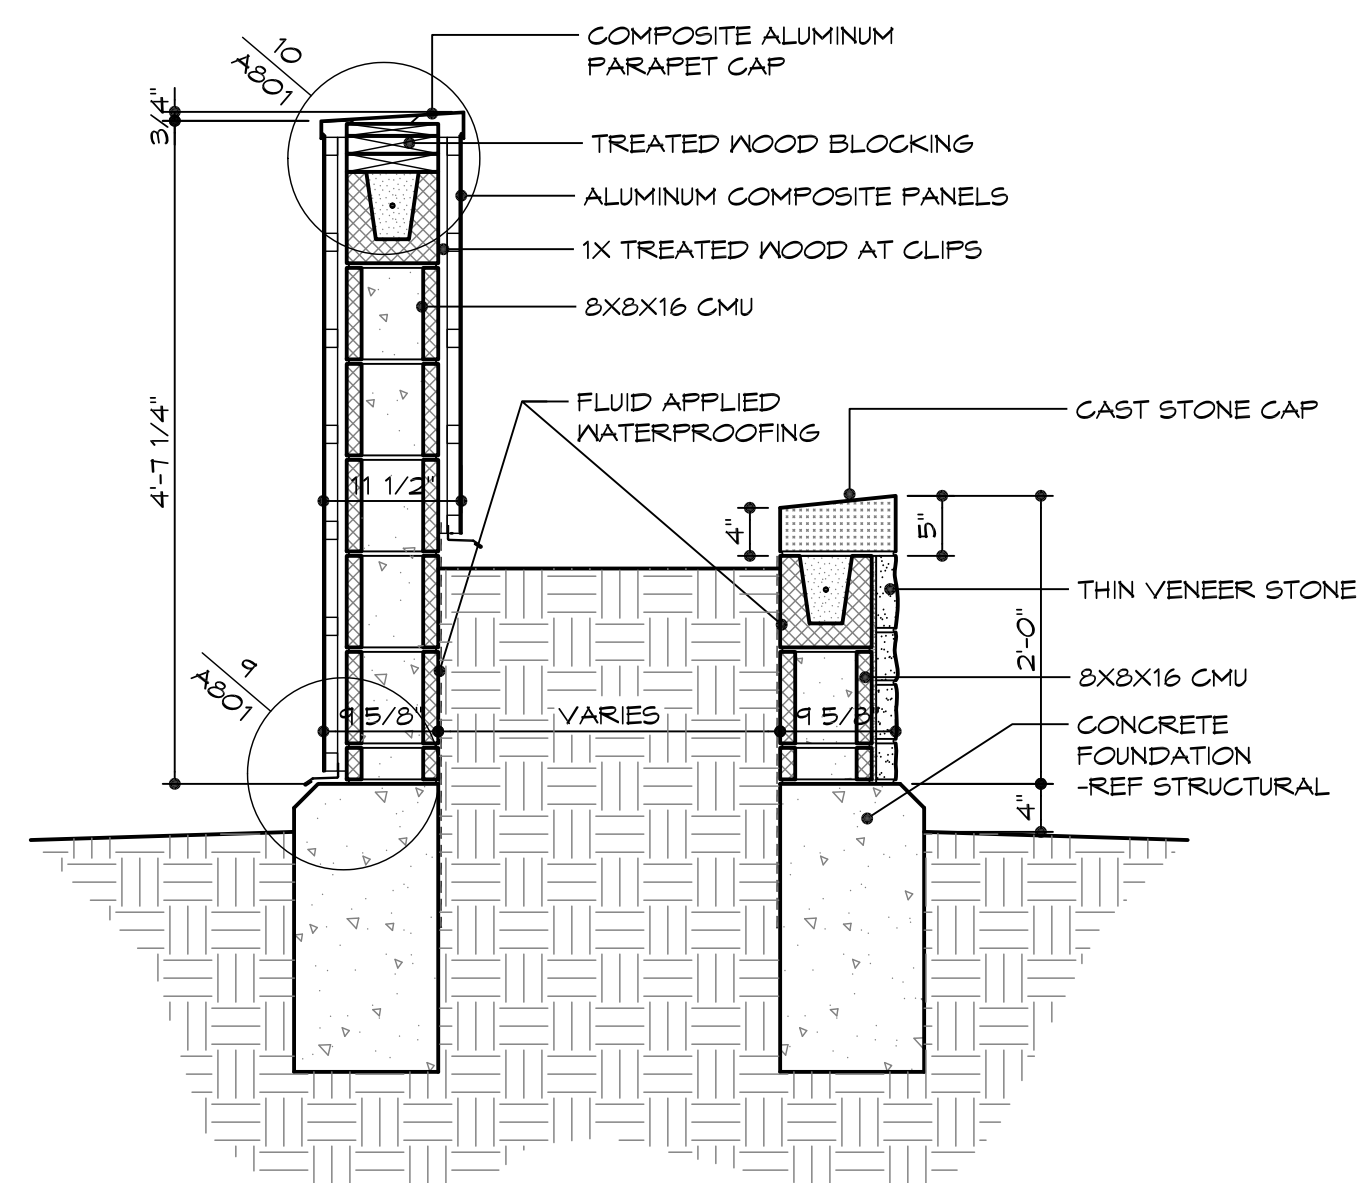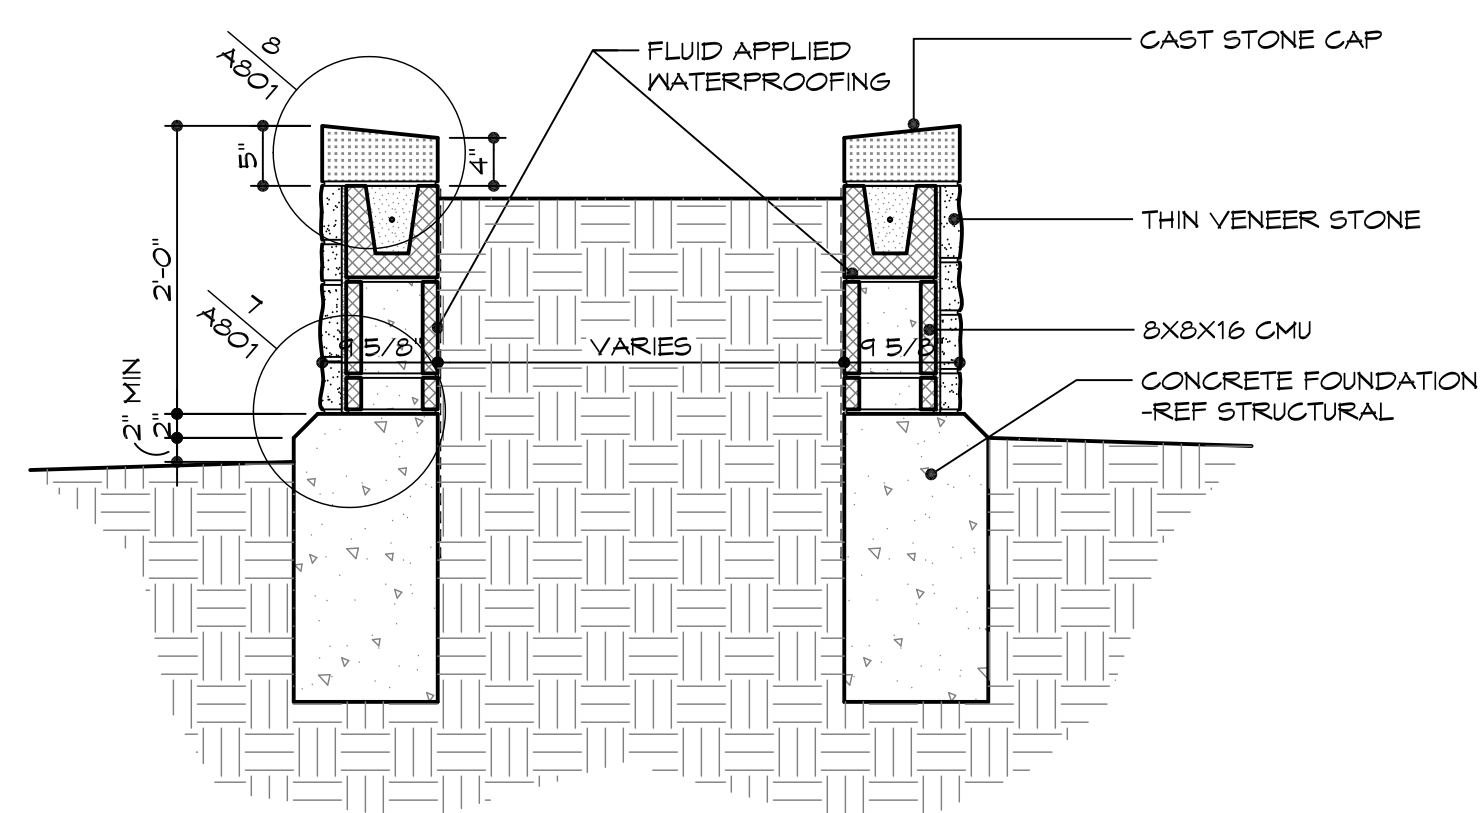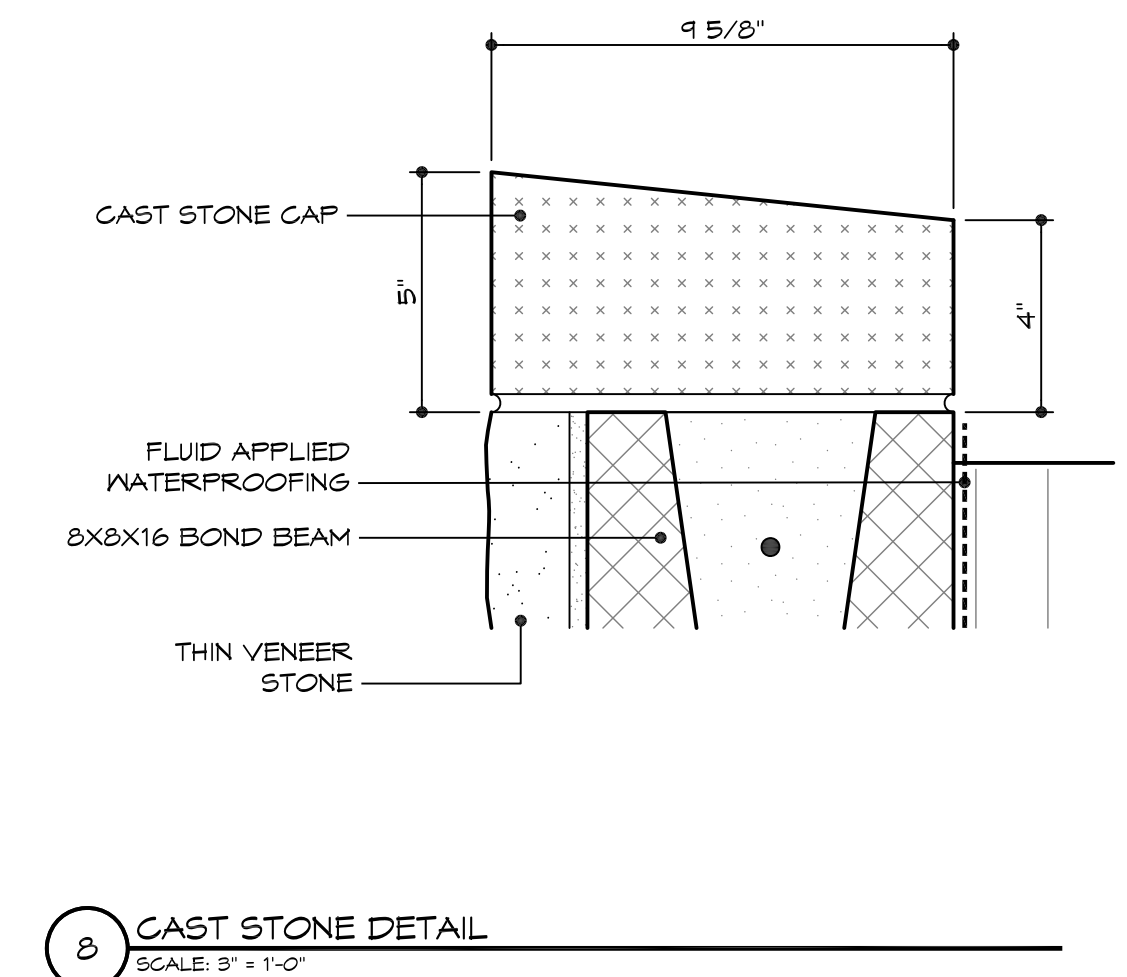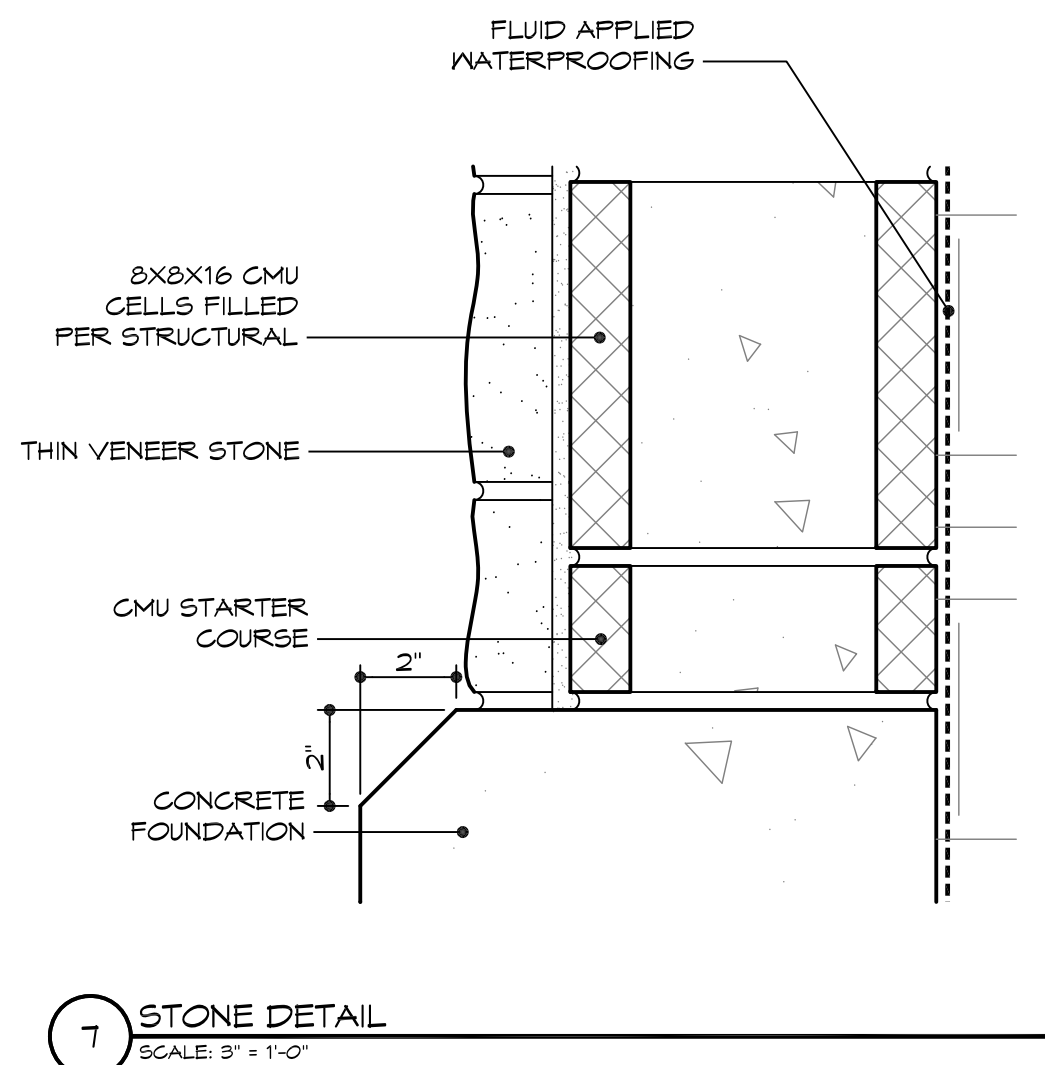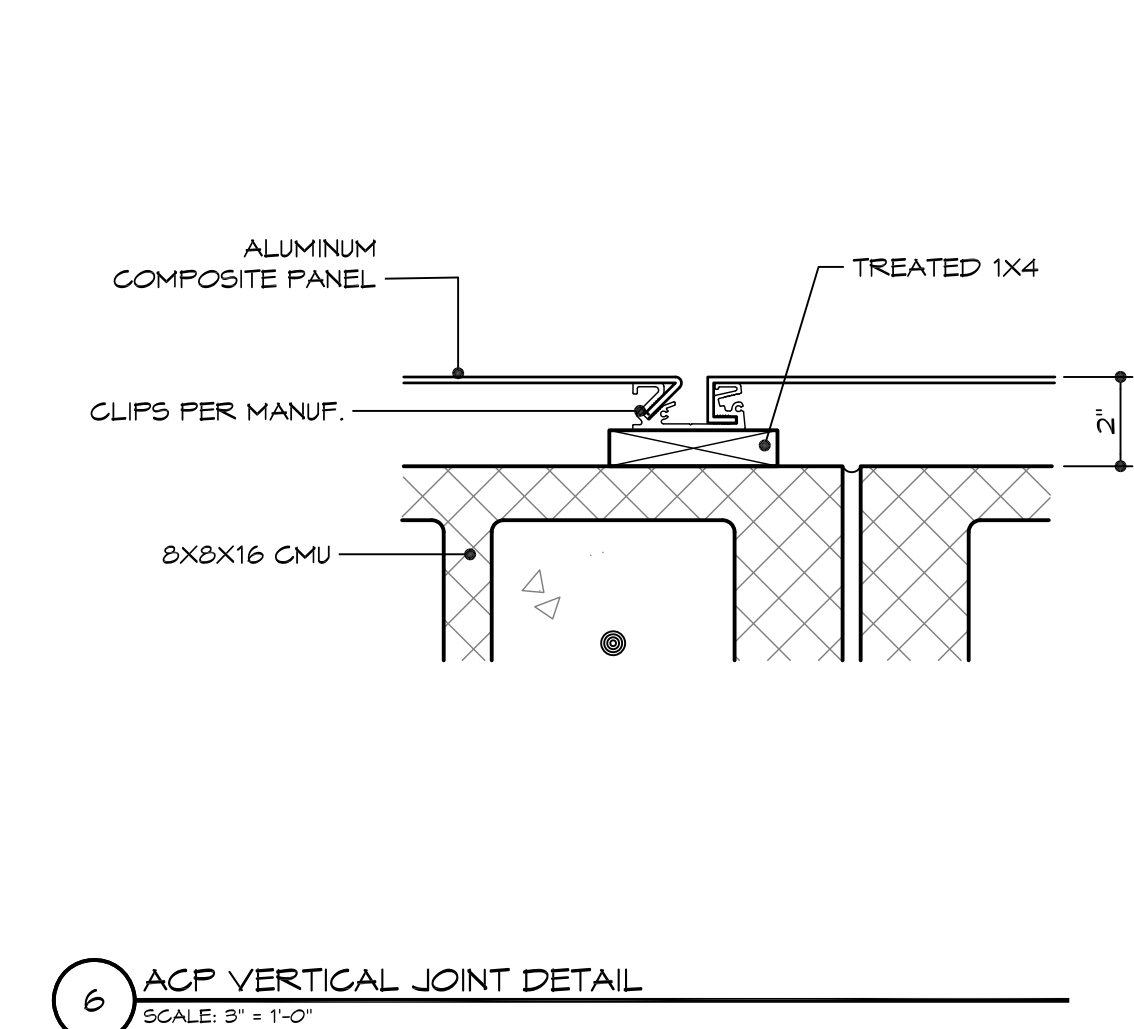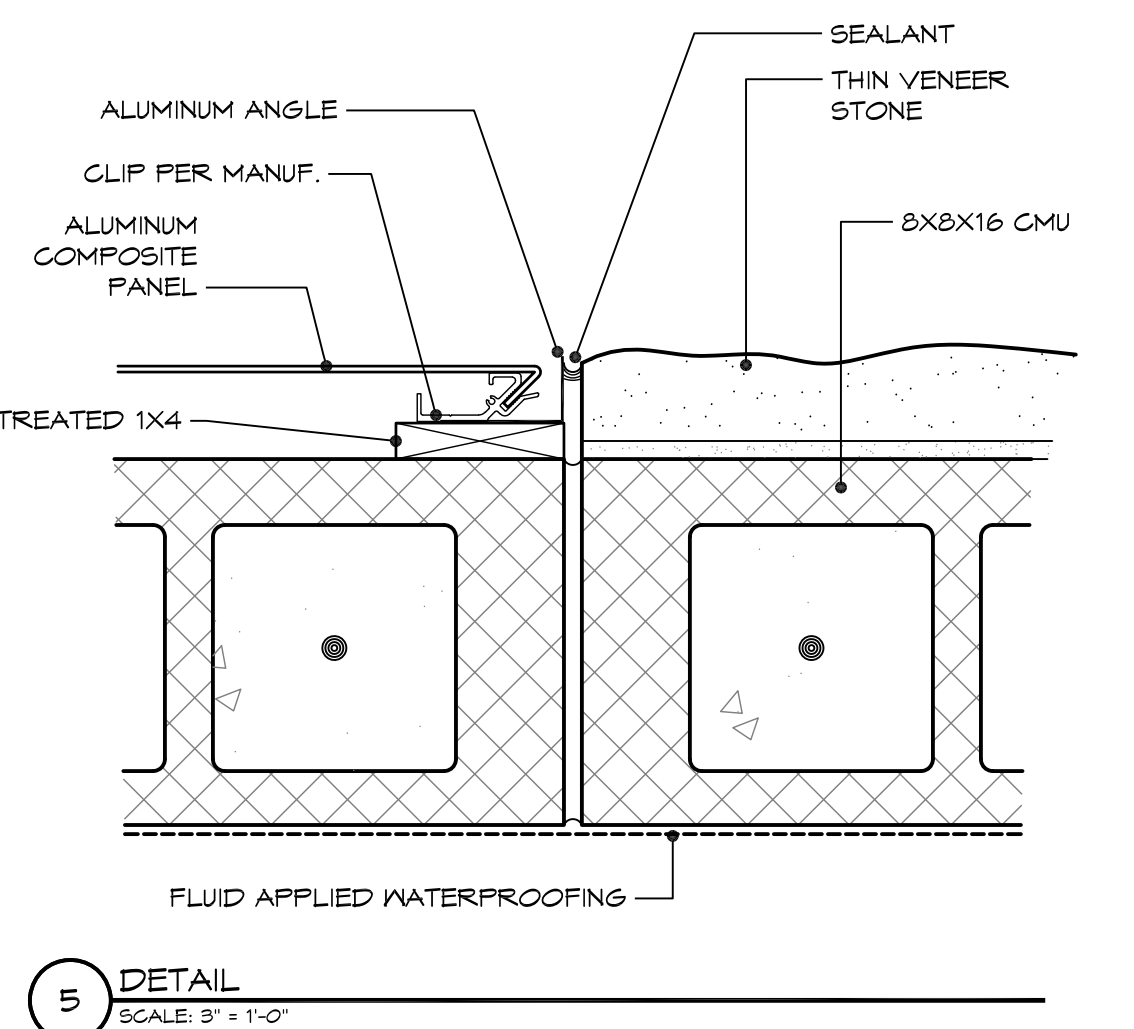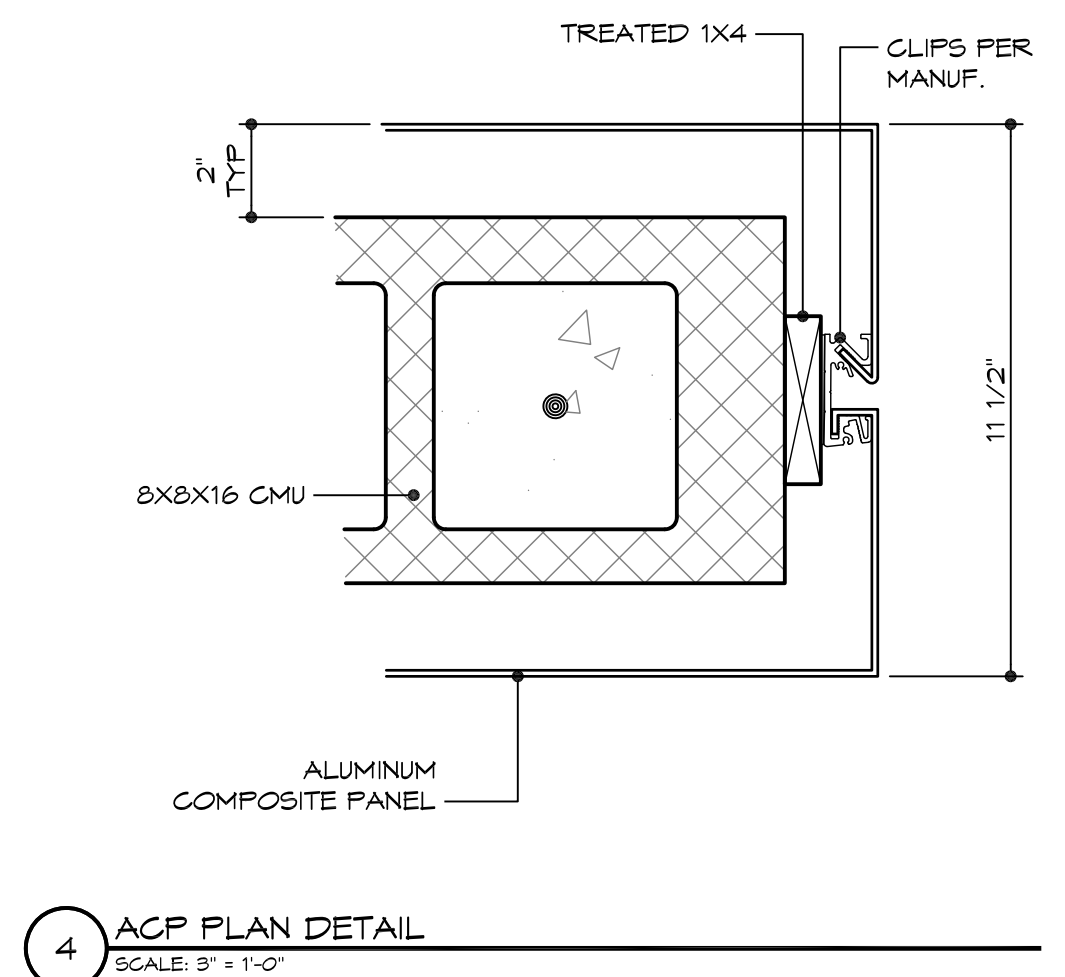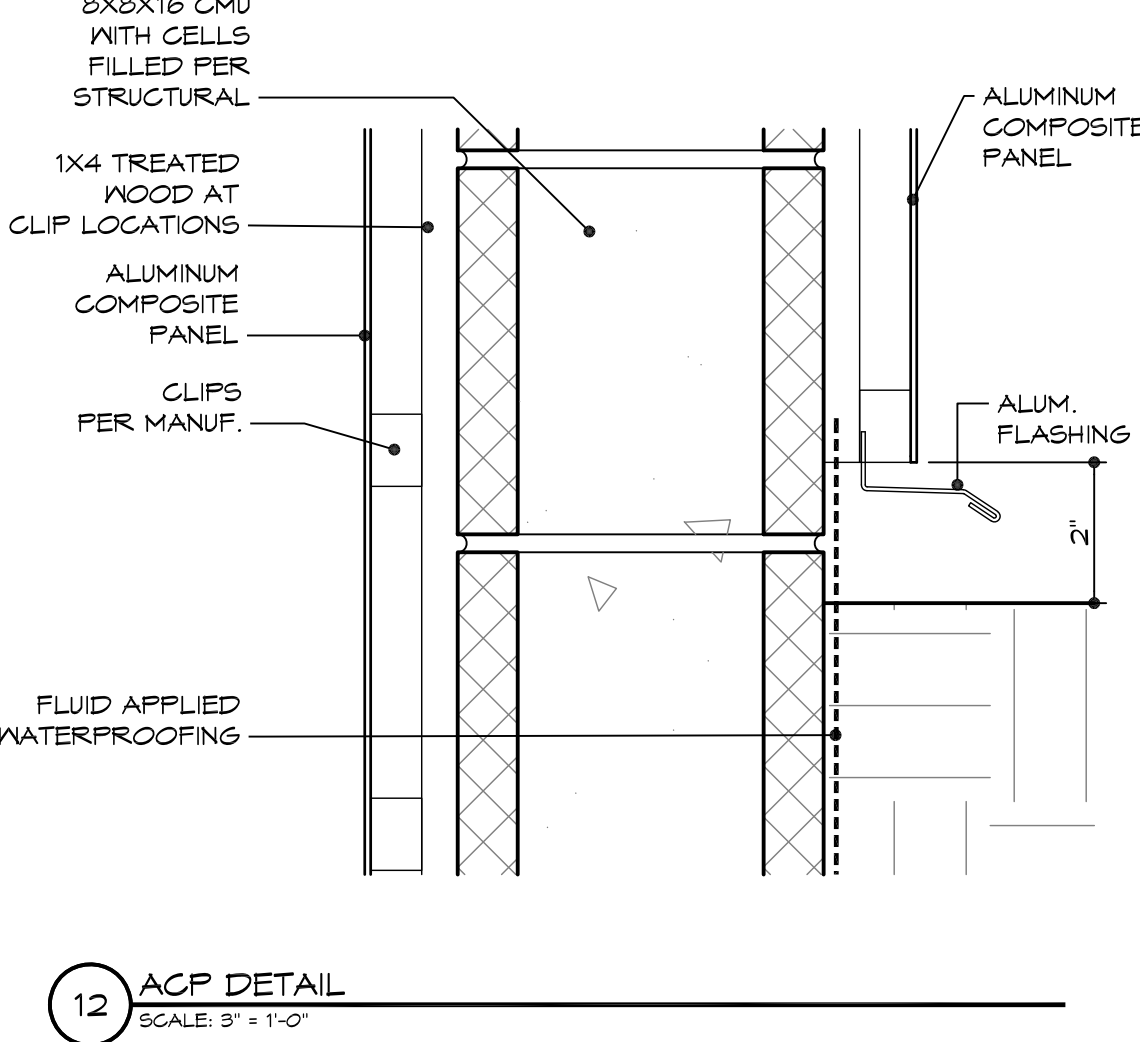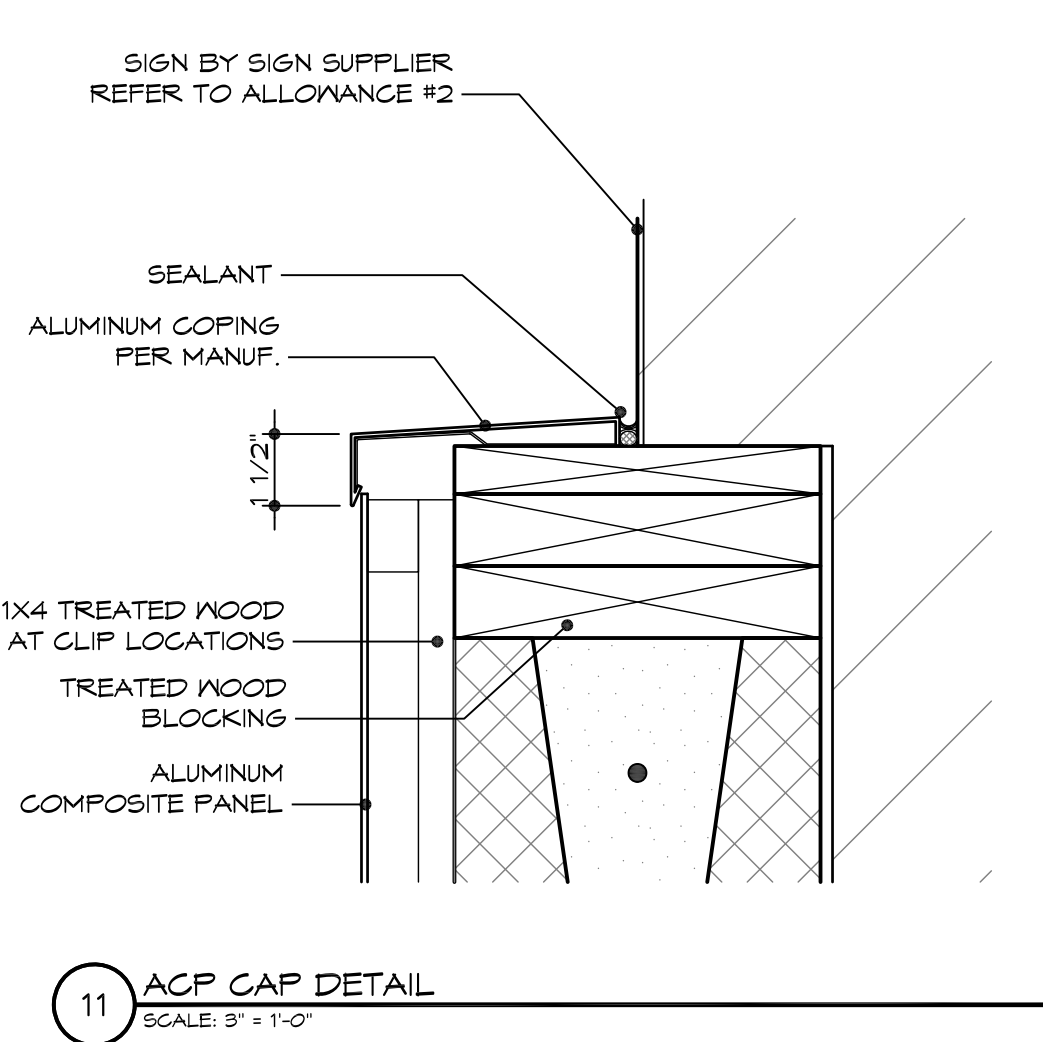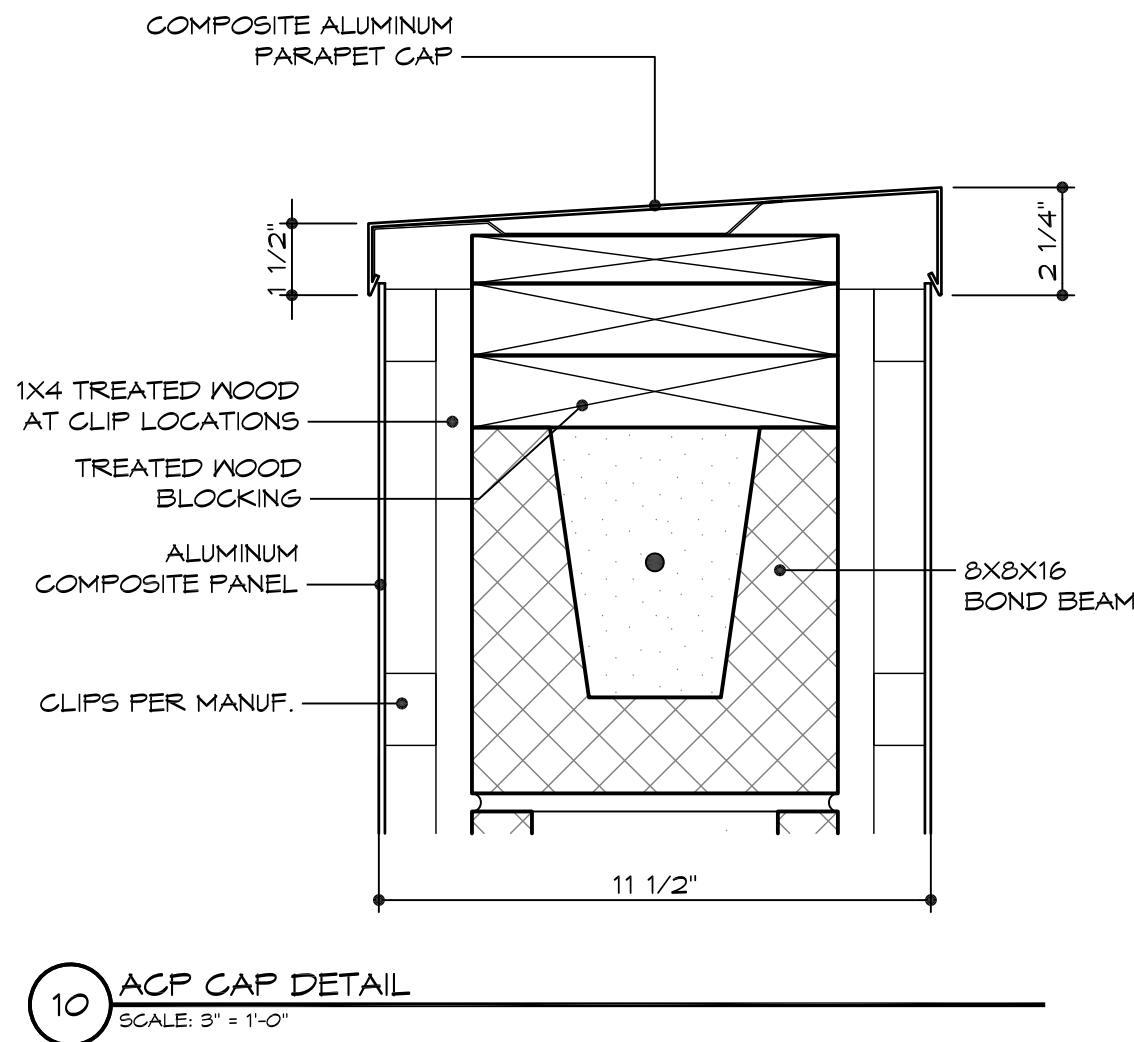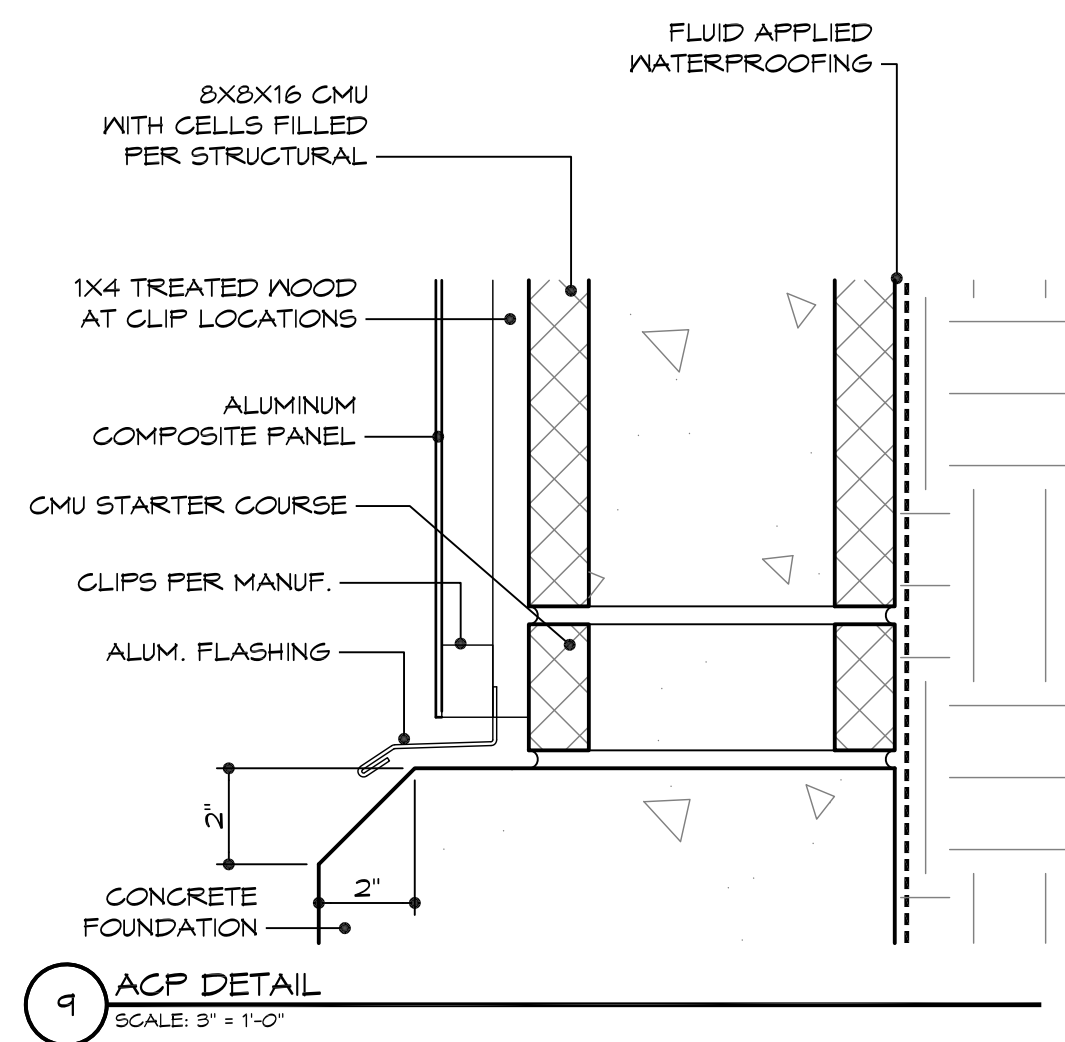

ISSUE DATE:

March 6, 2025

REVISIONS:

HUTCHINS GATEWAY SIGNS

NOTHING LEAVES

RON HOBBS ARCHITECTURE & INTERIOR DESIGN, LLP
614 WEST MAIN STREET, SUITE 200 GARLAND, TEXAS 75040
PHONE: 972-494-0174

614 WEST MAIN STREET, SUITE 200 GARLAND, TEXAS 75040

PHONE: 972-494-0174




DB NUMBER

2316



SHEET NUMBER
SECTIONS AND
DETAILS

A801

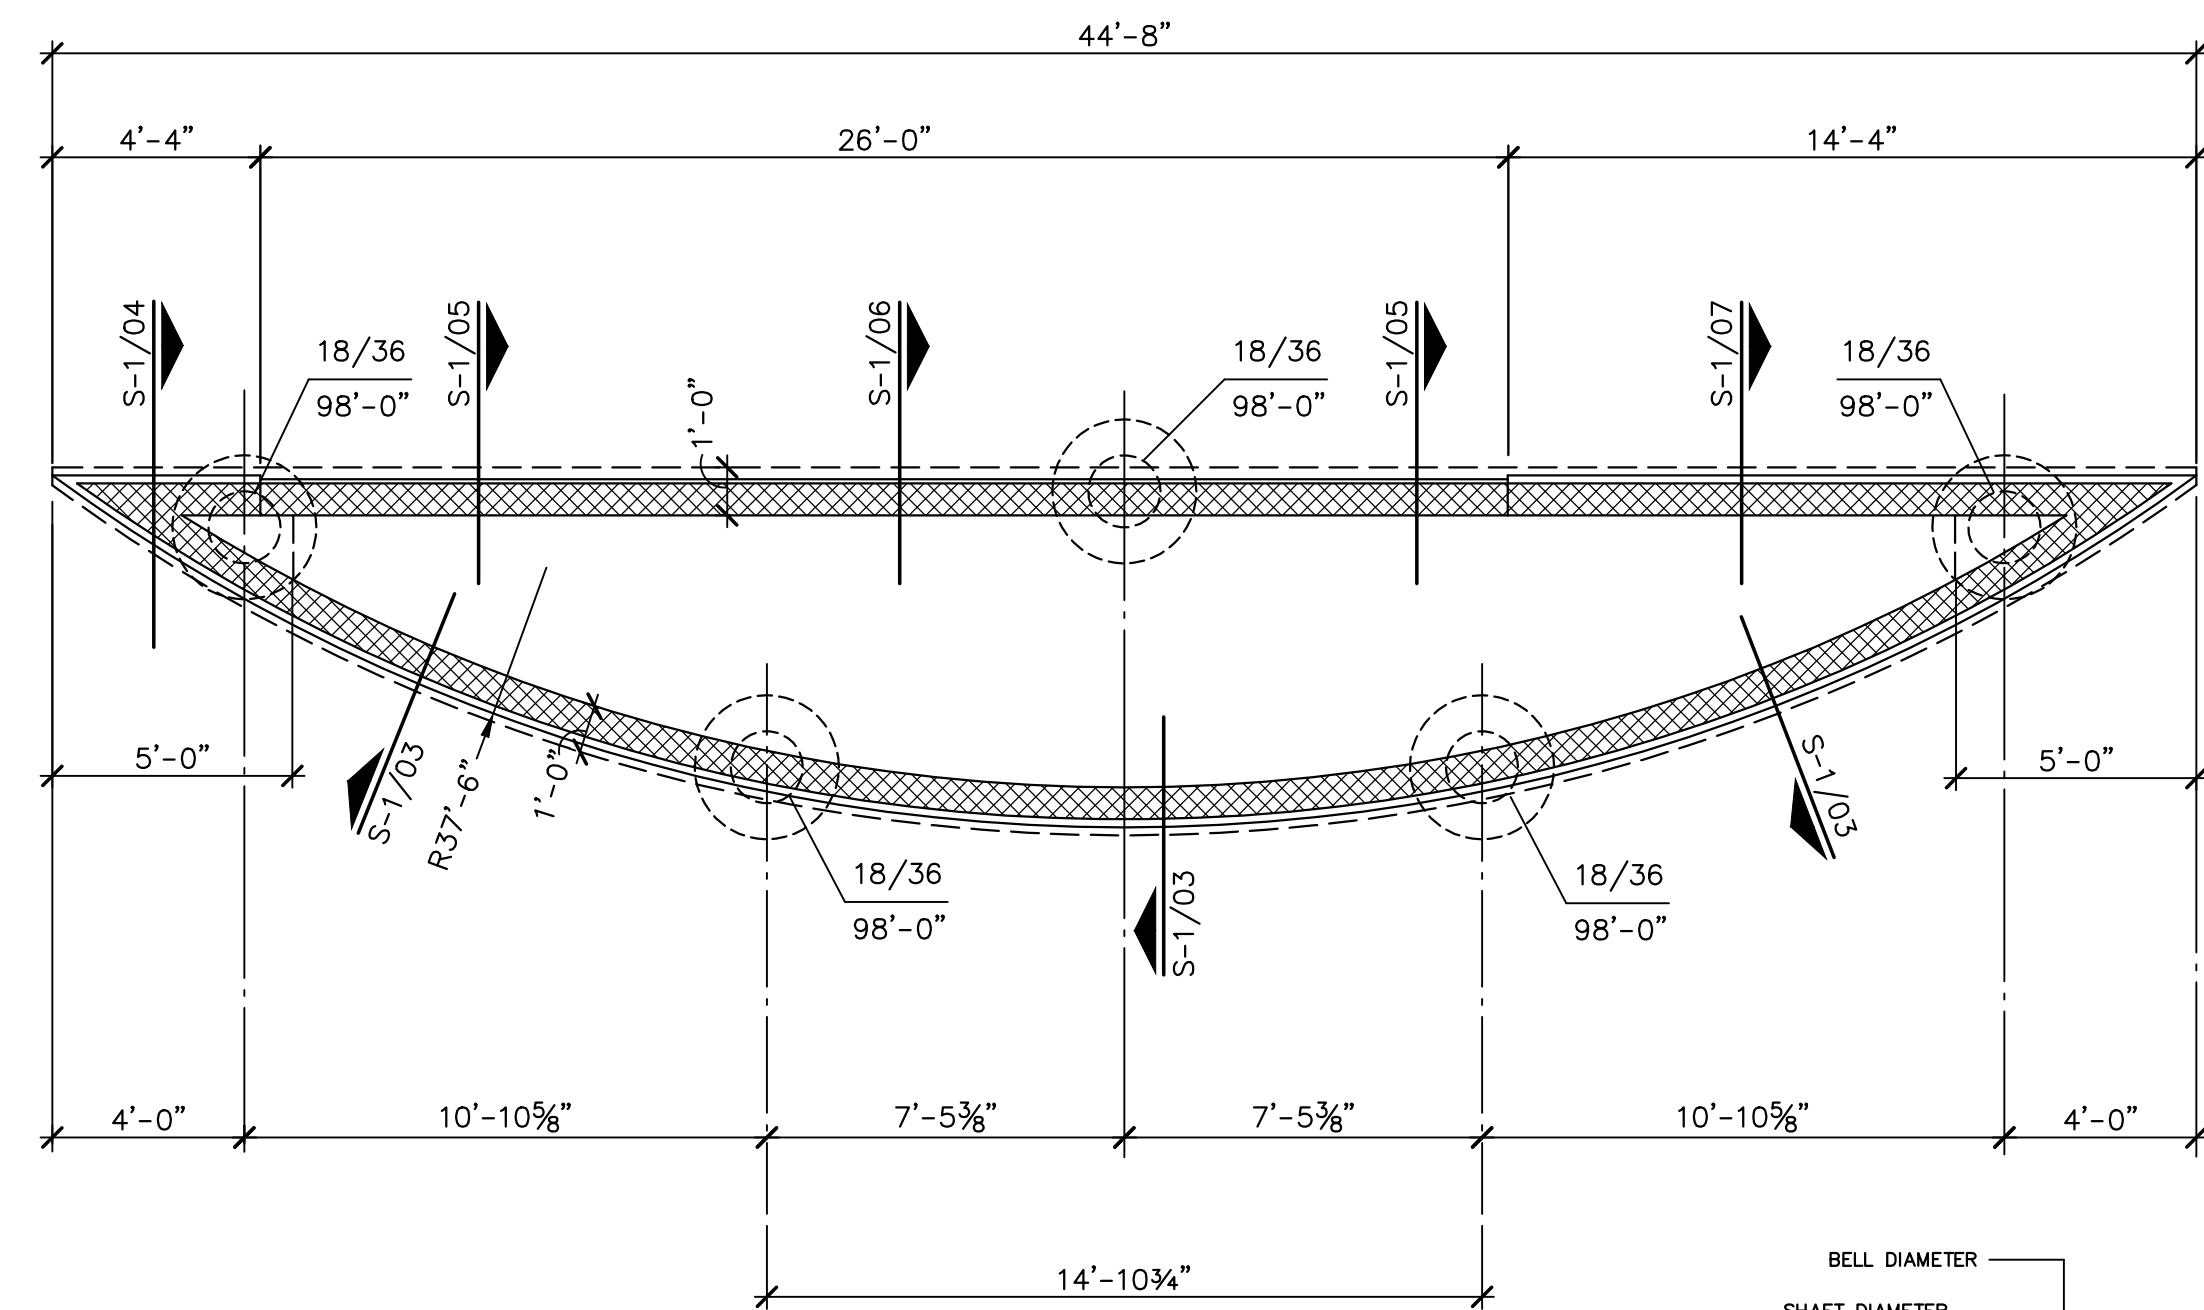


01 SIGN STRUCTURE FOUNDATION PLAN
SCALE: 1/4"=1'-0"


NOTE:
TOP OF GRADE BEAM ELEVATION IS DEFINED ARBITRARILY AS ELEVATION
100'-0". FOR ACTUAL DATUM ELEVATION OF TOP OF GRADE BEAM REFER
TO OTHER DRAWINGS.

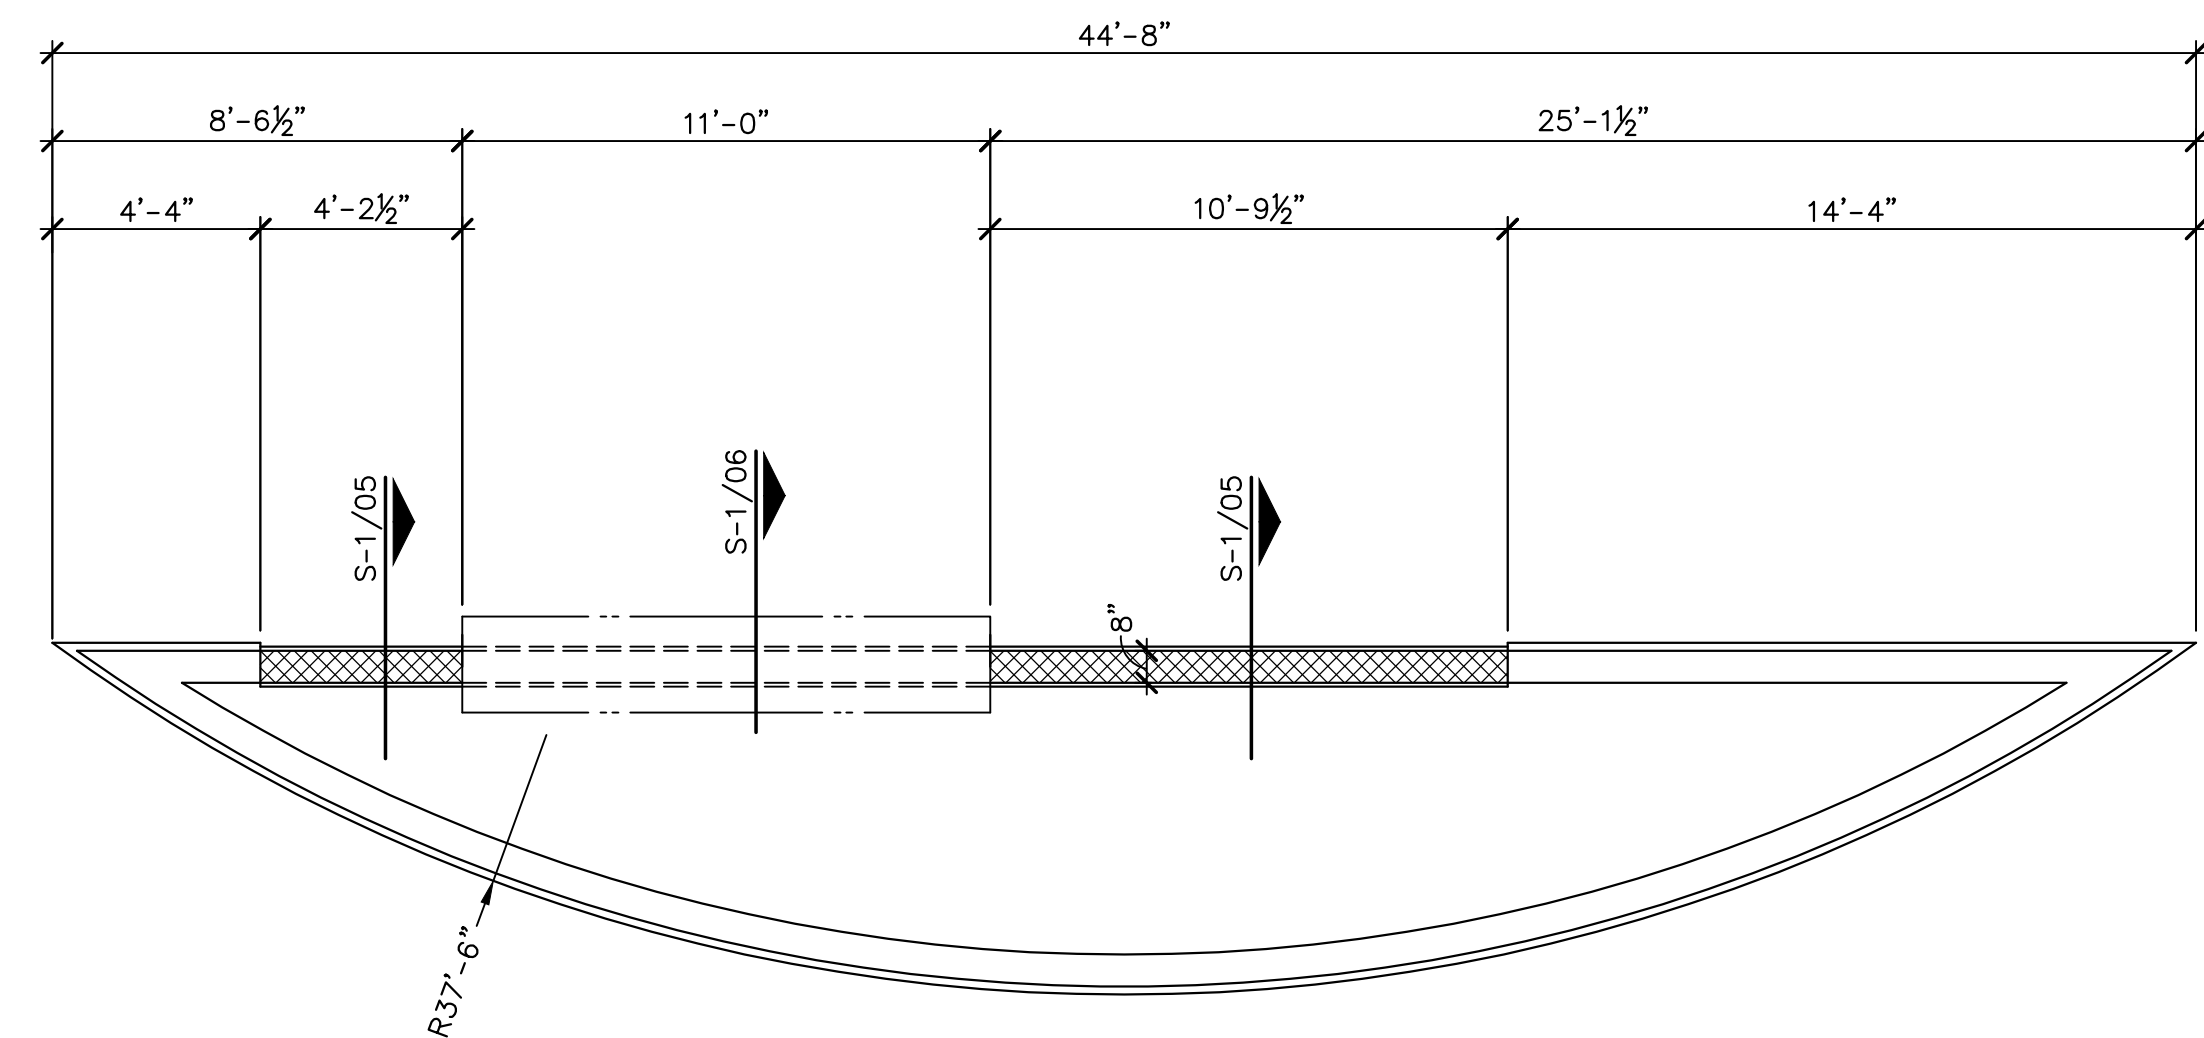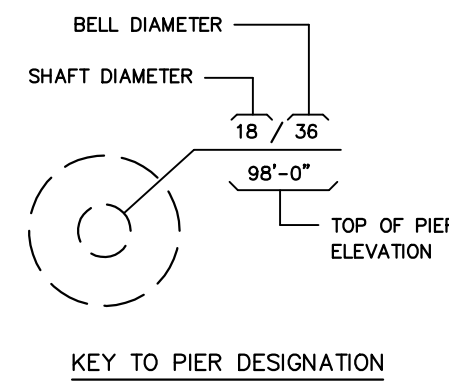


02 PLAN AT 48" ABOVE GRADE
SCALE: $\frac{1}{4}" = 1'-0"$

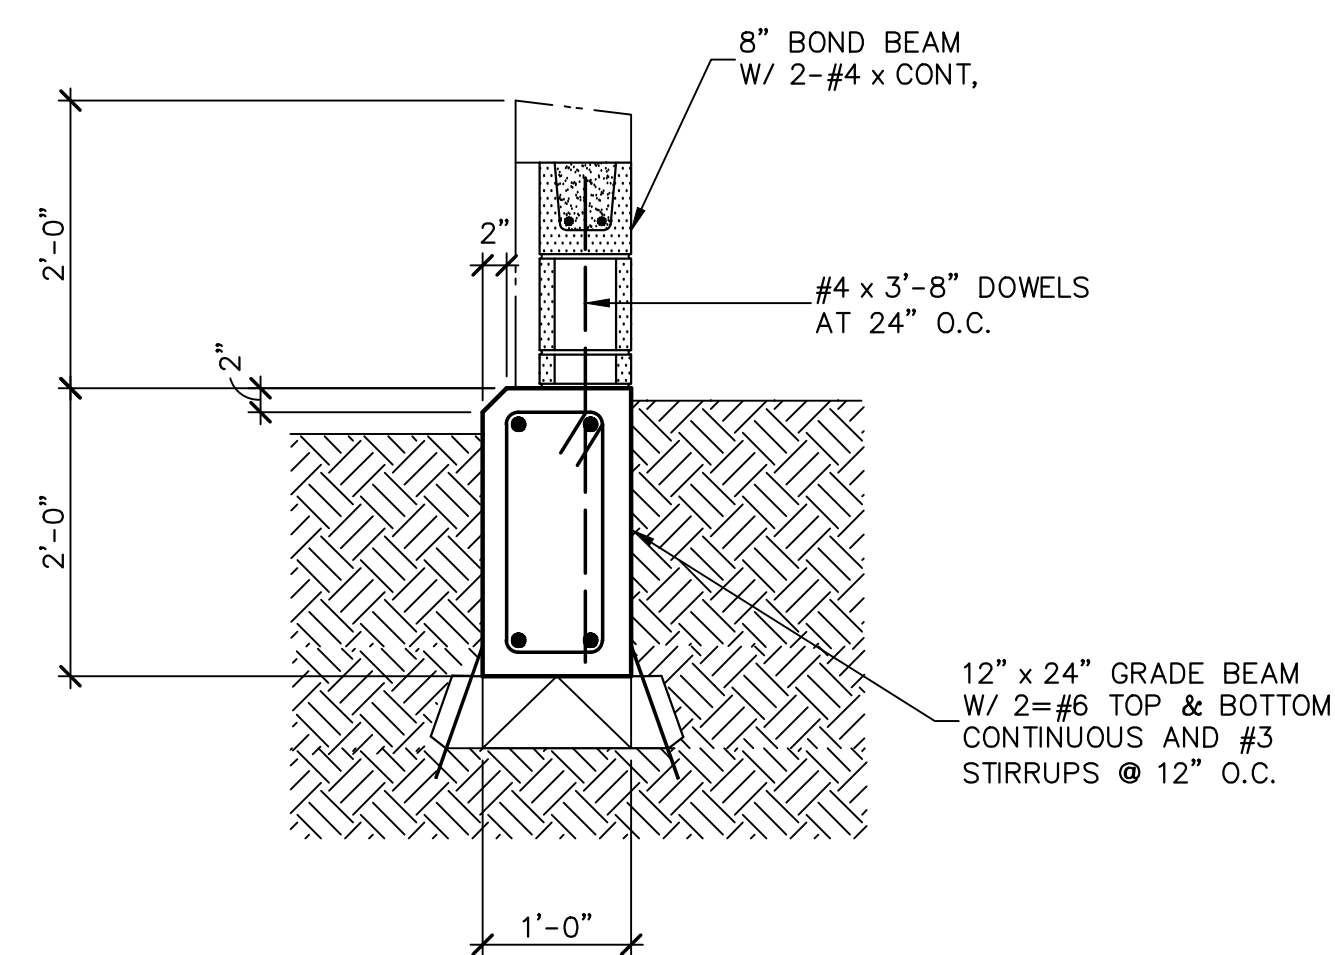


07 SECTION
SCALE: $\frac{3}{4}" = 1'-0"$

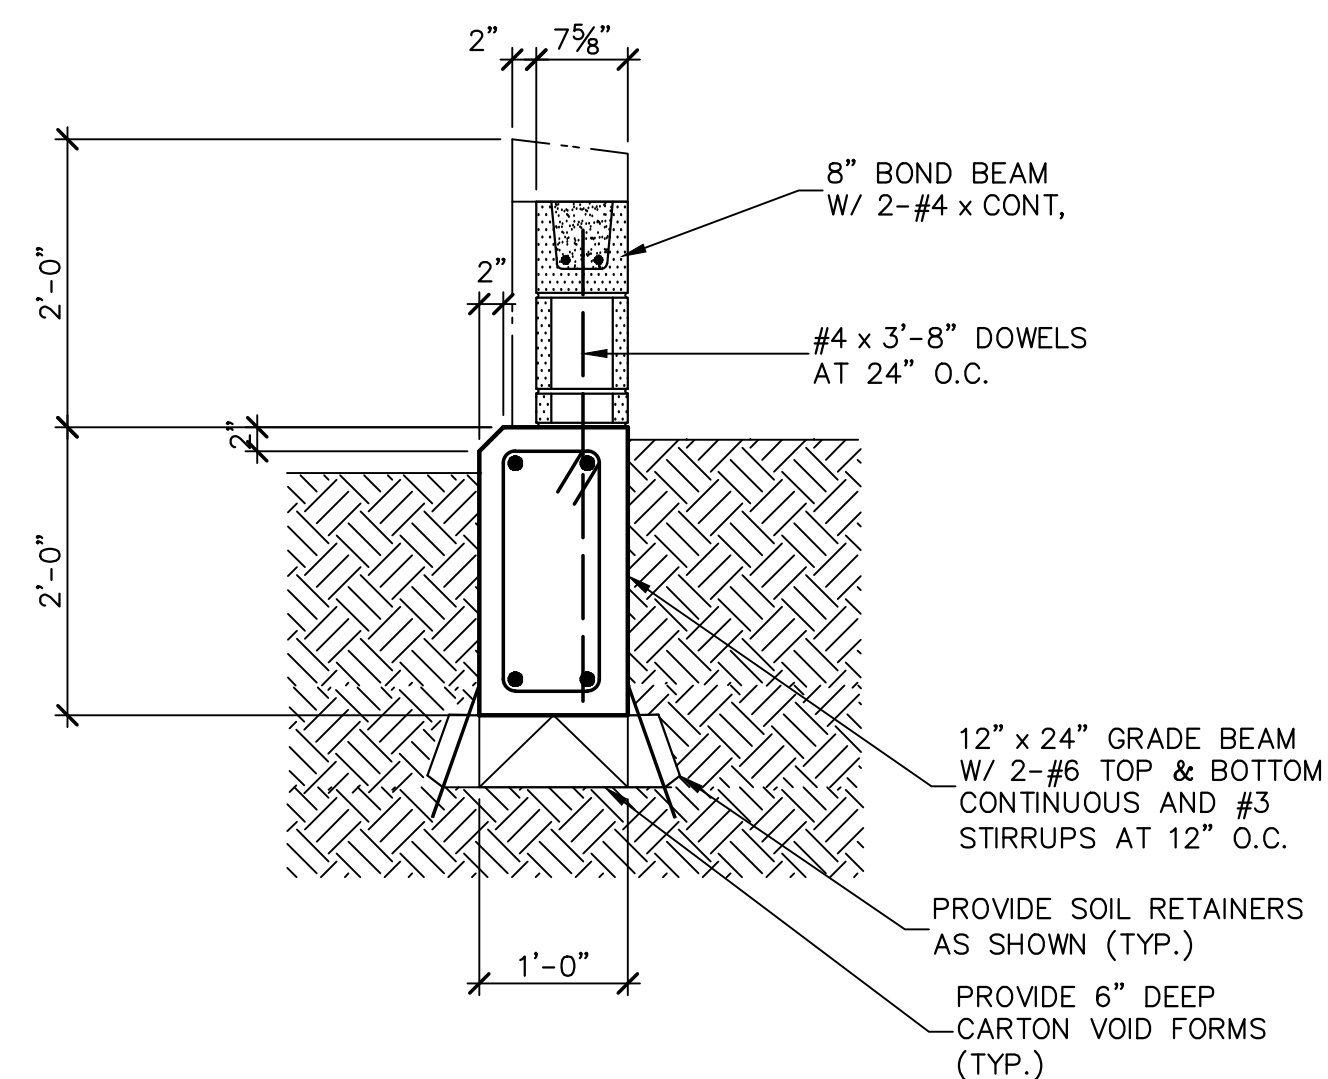


03 SECTION
SCALE: $\frac{3}{4}" = 1'-0"$

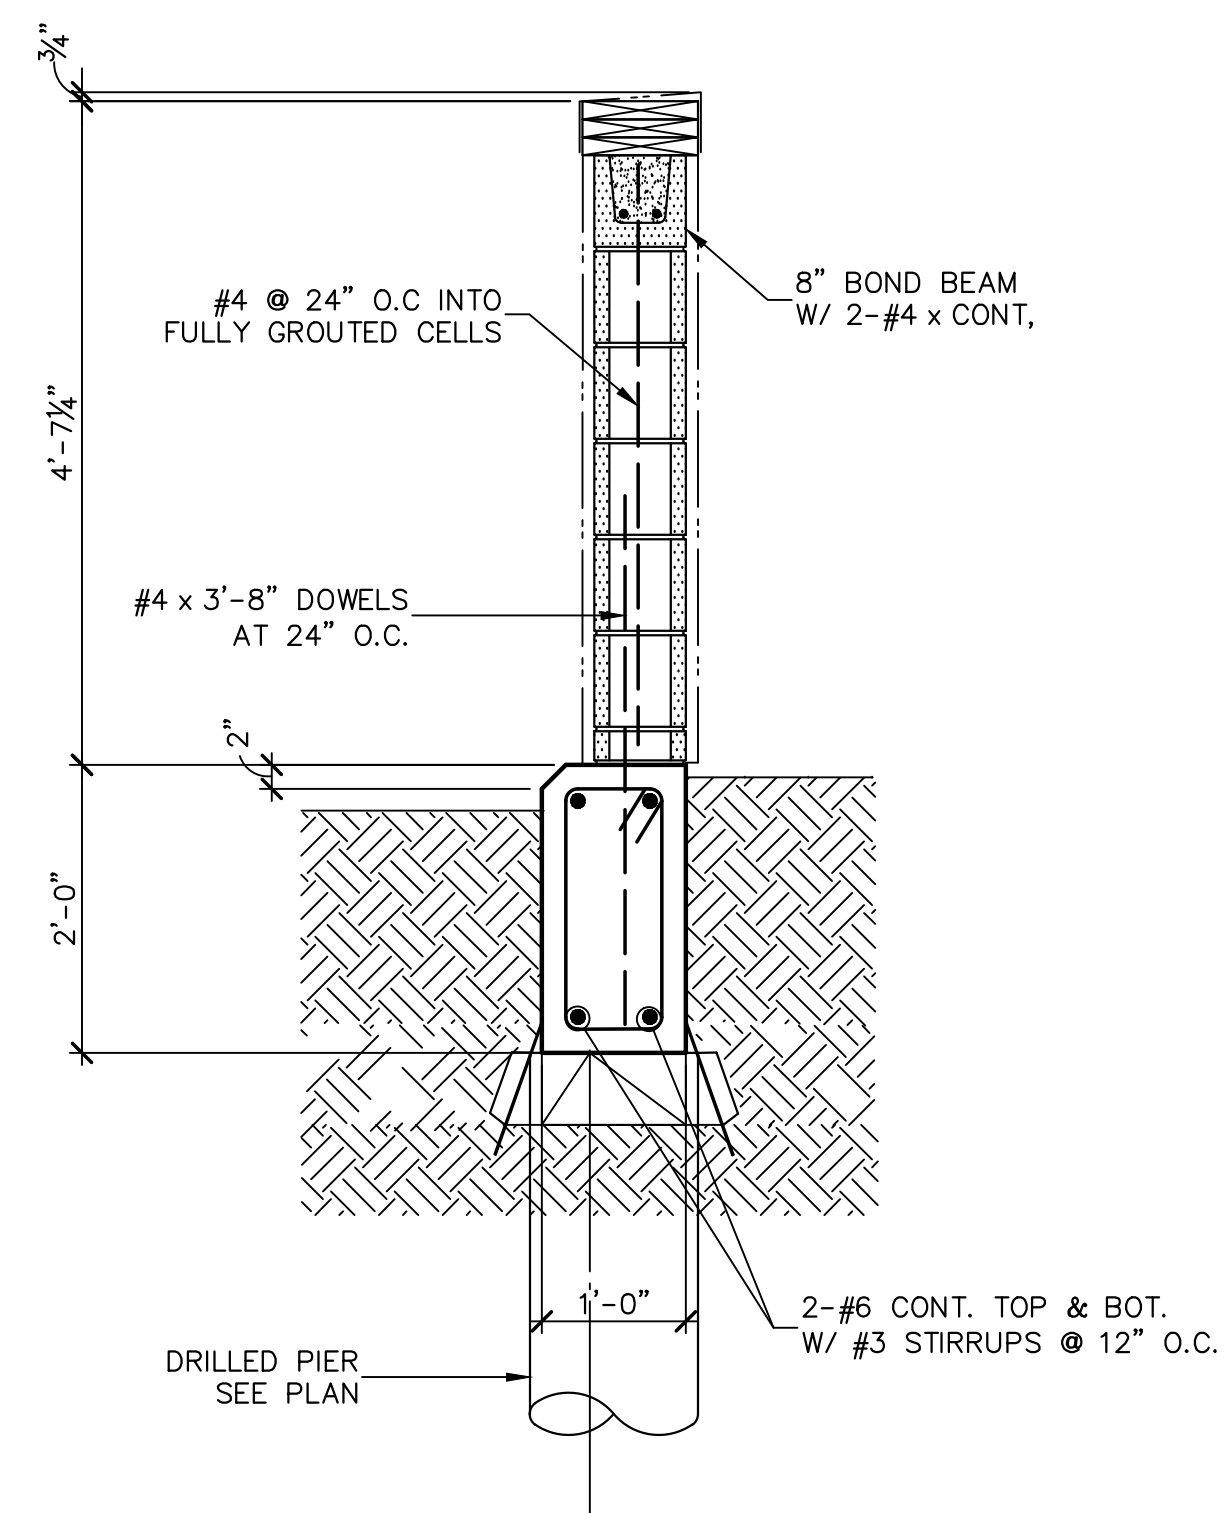

05 SECTION
SCALE: $\frac{3}{4}" = 1'-0"$

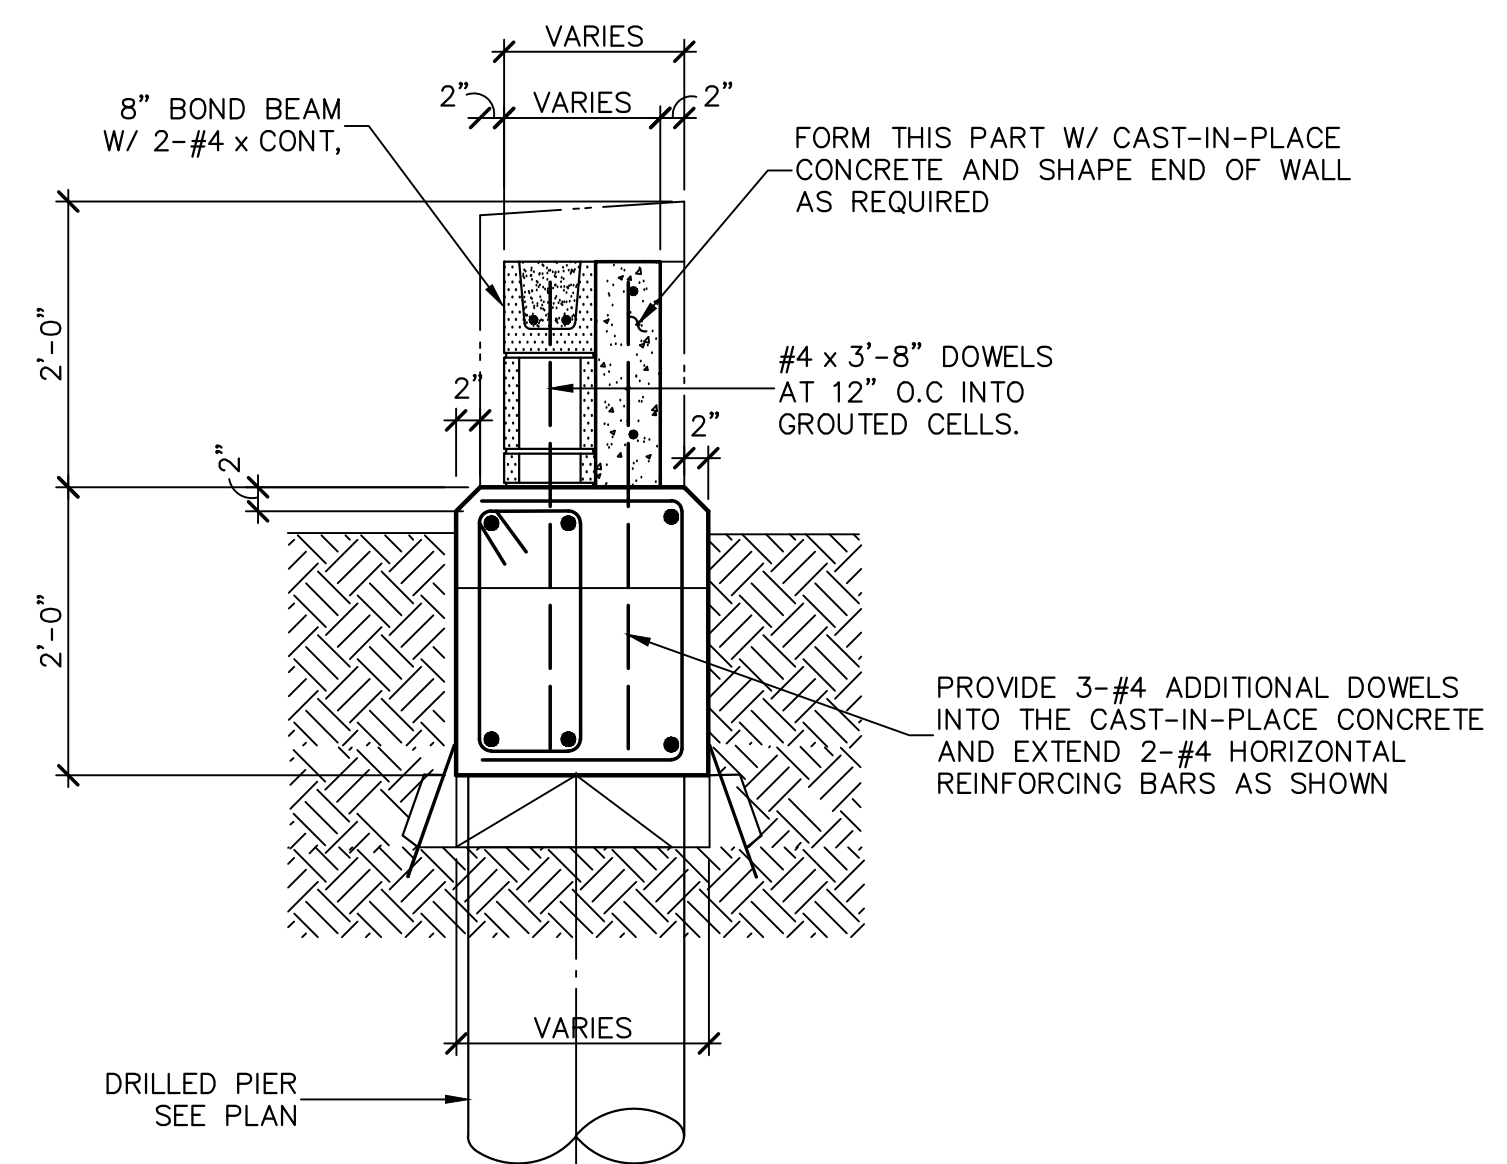

04 SECTION
SCALE: $\frac{3}{4}" = 1'-0"$

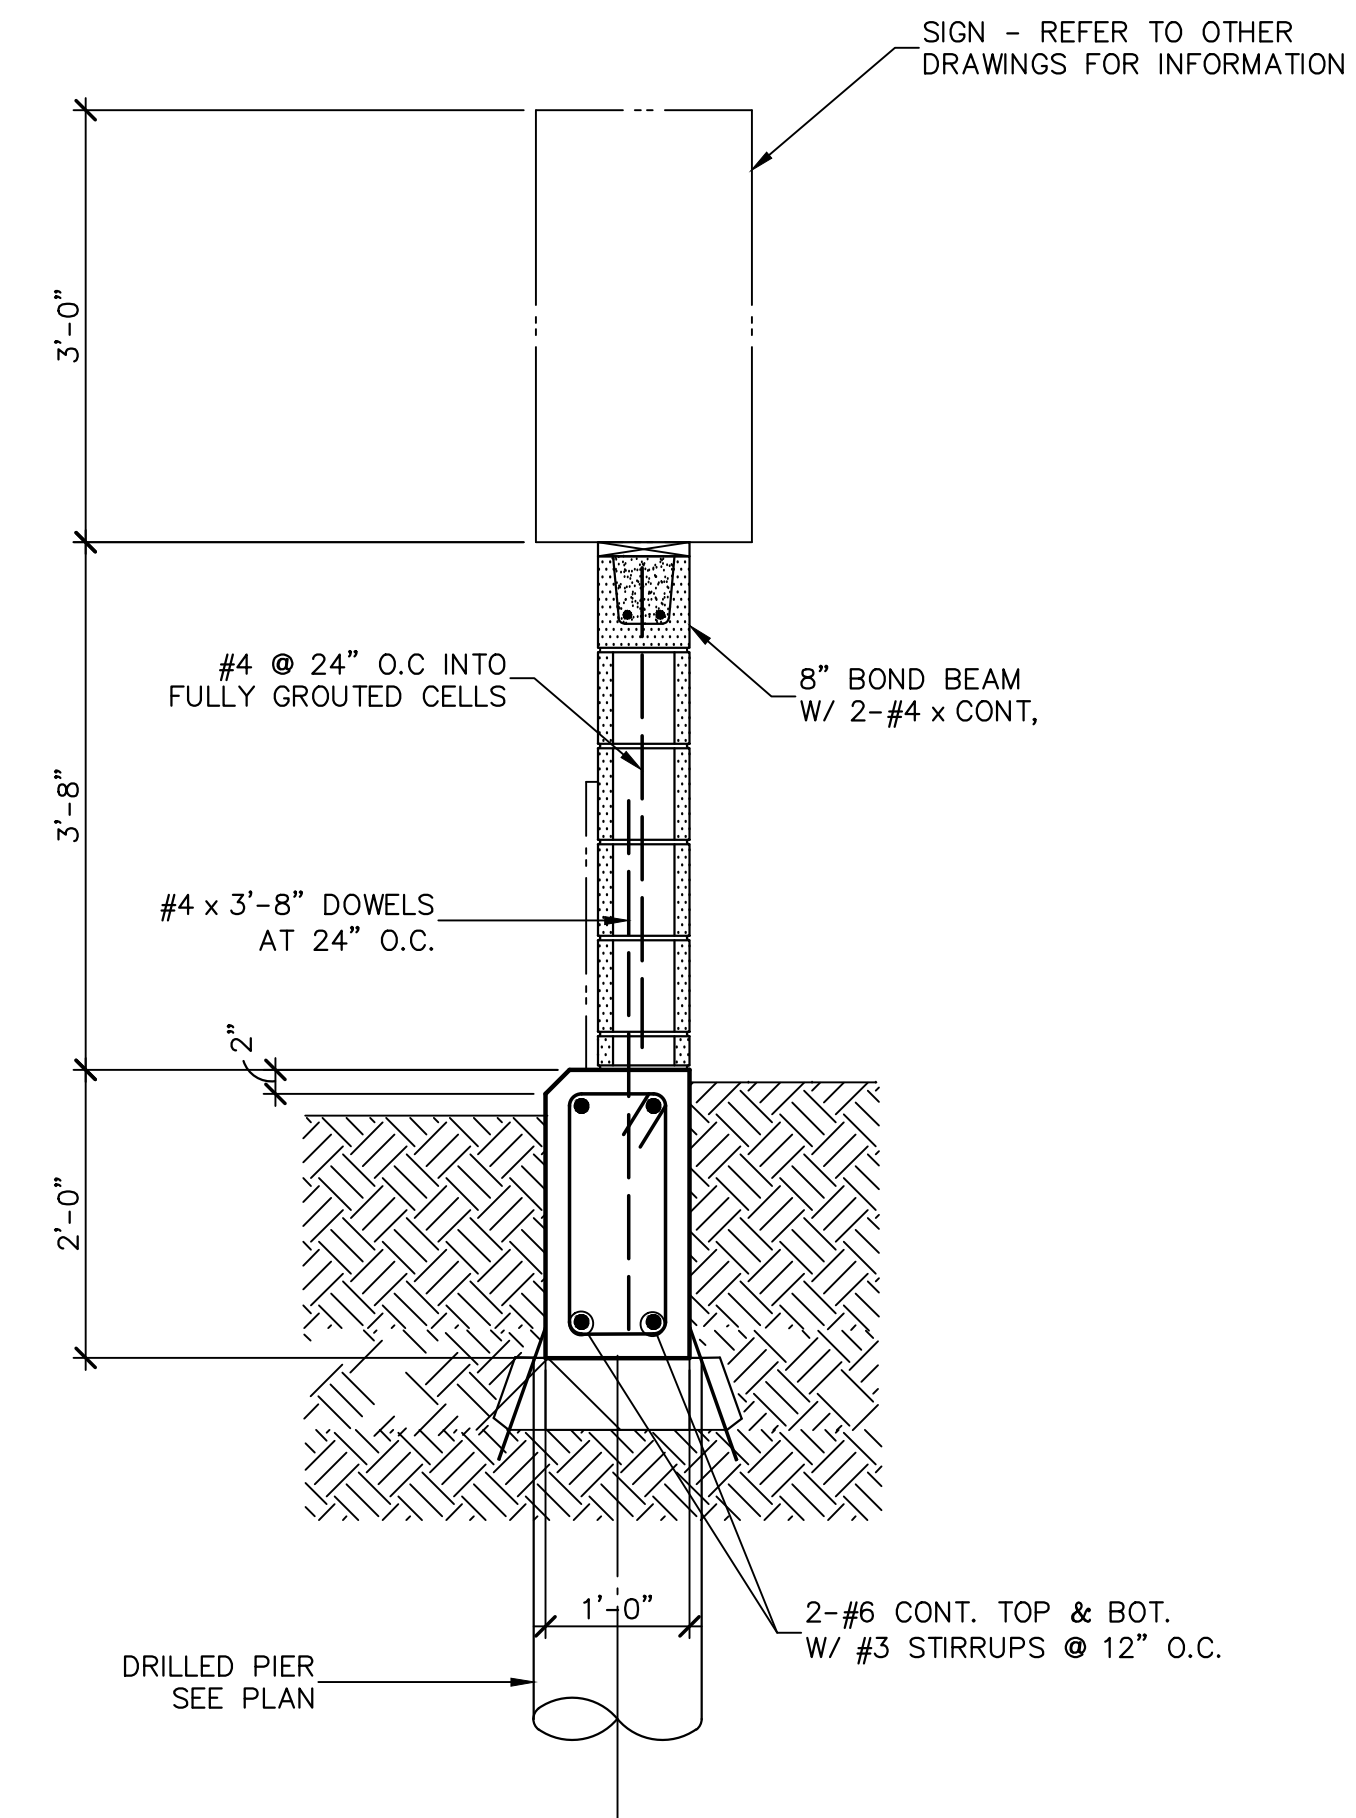

06 SECTION
SCALE: $\frac{3}{4}" = 1'-0"$

