



ARCHITECT

ARK Architects, Inc.
| ARCHITECTURE |
| PLANNING | INTERIORS |
ONE LEGACY WEST TOWER
7960 S. LEGACY DRIVE SUITE 240,
PLANO, TEXAS 75034
PHONE: (469) 592-7370

OWNER

ARMI
ARMI HOLDING LP
270 PADDOCK TRAIL
FAIRVIEW, TX 75069

CIVIL

Mars TRANS USA LLC
Bharat Jayswal 469-887-6403
License # 155027

LANDSCAPE / IRRIGATION

DEEPA DESIGNSCAPE, LLC
LANDSCAPE DESIGN & BUILD
FRISCO, TX 75035
TEL-972-639-6745


STRUCTURE

STERLING ENGINEERING GROUP OF
COMPANIES 6025 WEST ROAD
HOUSTON, TX 77041
TEL-281-583-7088

MEP

MEP GREEN DESIGN & BUILD, PLLC.
17047 ELCAMINO, SUITE 211
HOUSTON, TX 77058
TEL-281-786-1195

STAMP

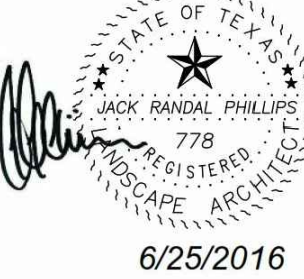

ISSUED: 06-1-2028

REVISIONS

Revision No.	Revision Date

CHECKED BY :
DRAWN BY :

PROJECT NO.

1400-XX

SHEET TITLE


FRONT & BACK
ELEVATION

SHEET NO.


A-200-1

401 E WINTERGREEN HUTCHINA

HUTCHINS, TX

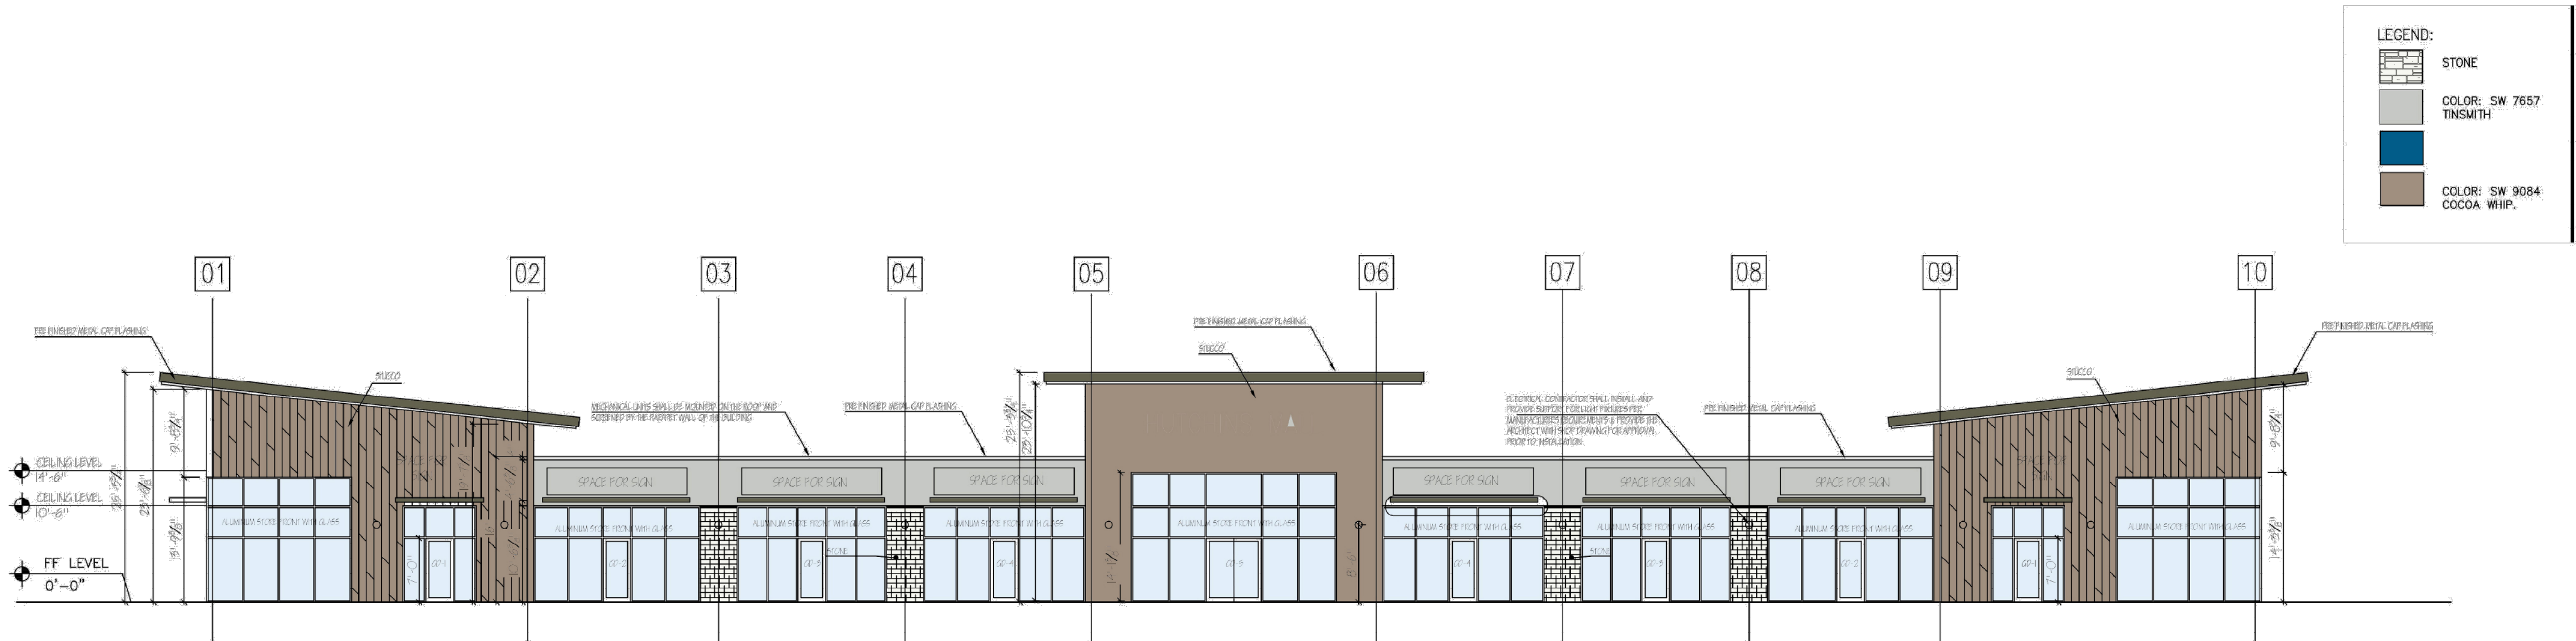

01 SOUTH ELEVATION
SCALE: 3/32"=1'-0"

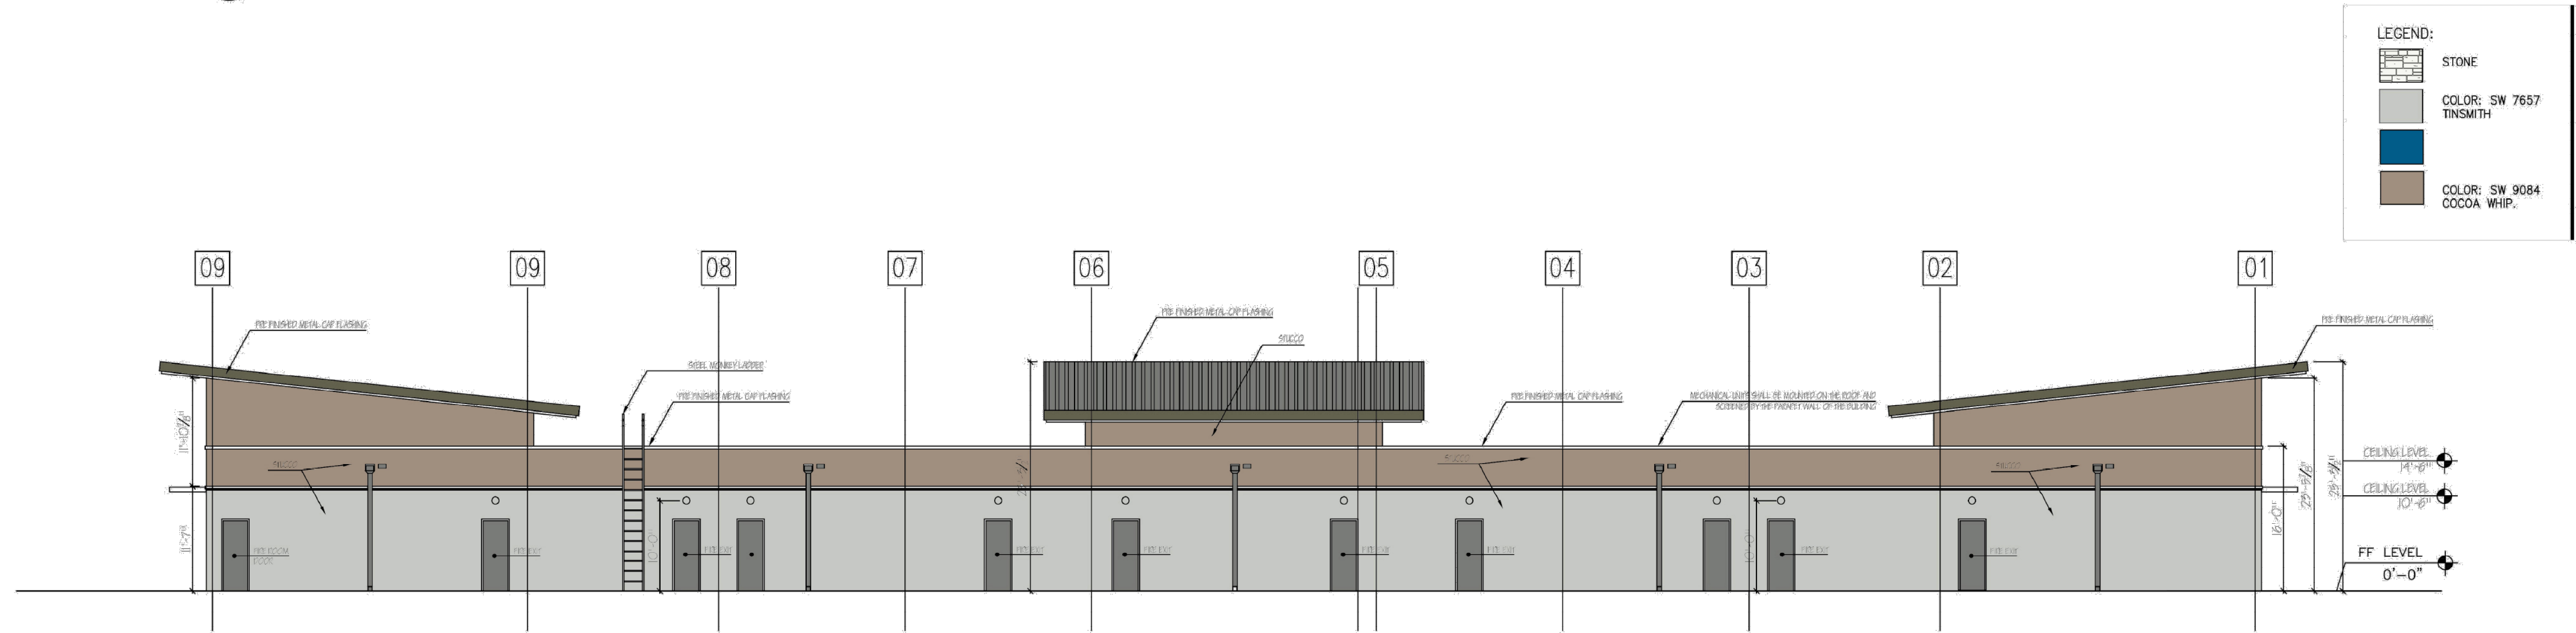

01 NORTH ELEVATION
SCALE: 3/32"=1'-0"