



01 FRONT ELEVATION
SCALE: 3/32"=1'-0"

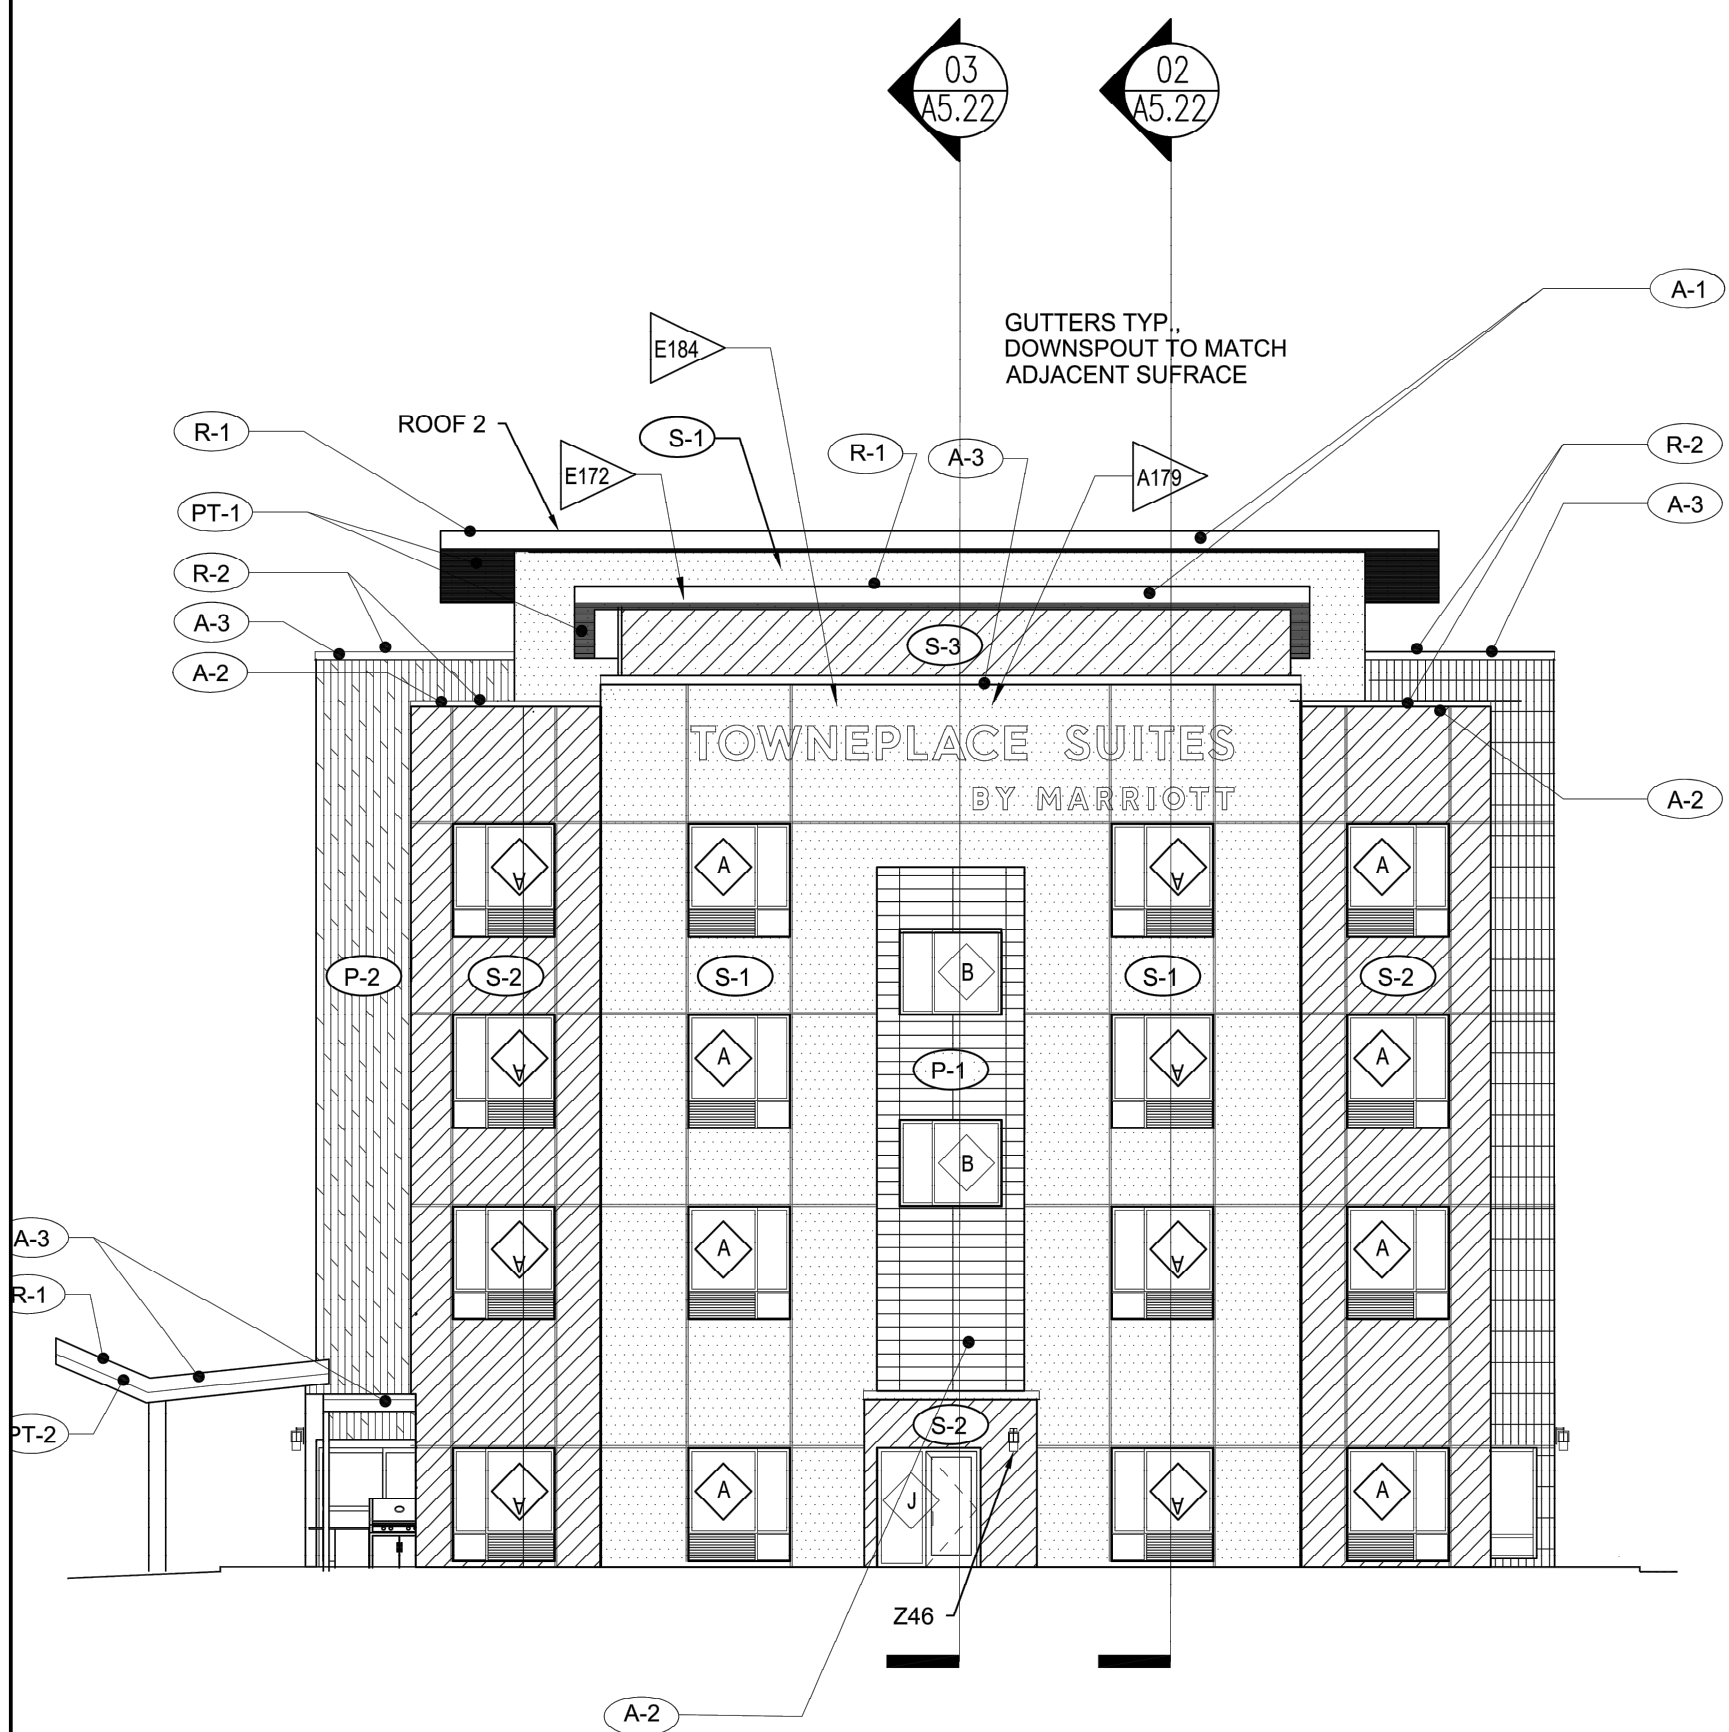

02 RIGHT SIDE ELEVATION
SCALE: 3/32"=1'-0"

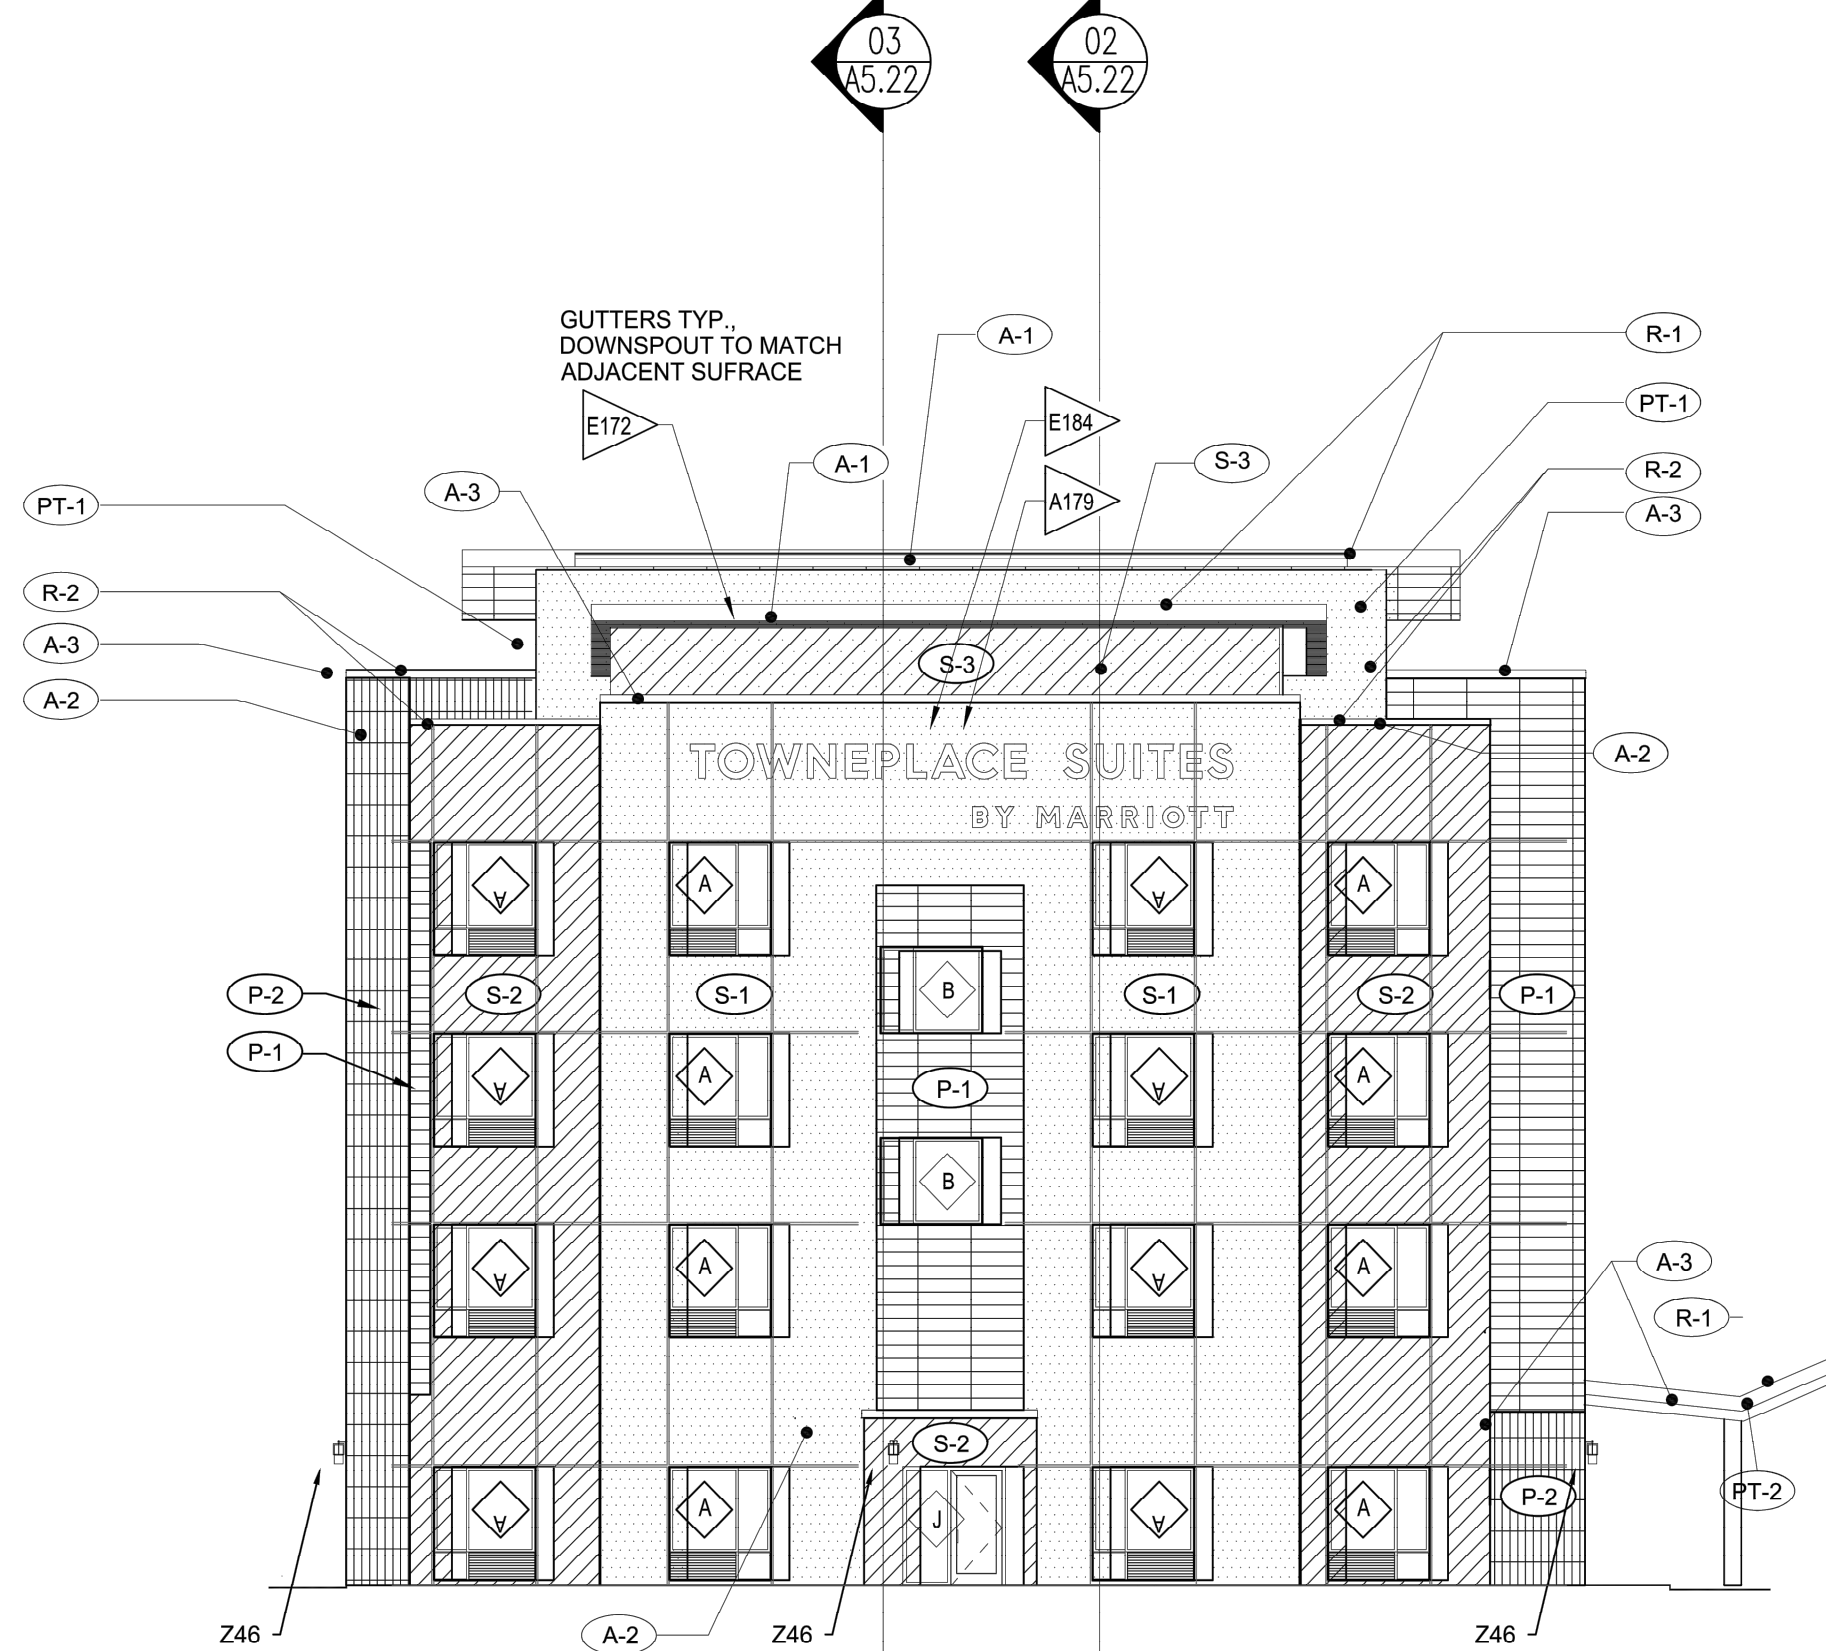

03 LEFT SIDE ELEVATION
SCALE: 3/32"=1'-0"

REFERENCE NOTES

- A. REFER TO DESIGN STANDARDS FOR REQUIREMENTS RELATED TO THIS SHEET.
- B. REFER TO THE AT.XX SERIES CRITERIA SHEETS FOR ADDITIONAL INFORMATION ON LIGHTING AND LIGHTING CONTROLS.
- C. REFER TO THE EXTERIOR SIGNAGE SPECIFICATIONS - EXTERIOR GRAPHICS PACKAGE FOR REQUIREMENTS RELATED TO SIGNAGE SHOWN ON THIS SHEET.

GENERAL NOTES

- A. BUILDING ELEVATIONS ARE APPROXIMATE AND WILL VARY BASED ON STRUCTURAL SYSTEM.
- B. PROVIDE CONTRACTOR WITH COLOR PRINTS OF ELEVATIONS FOR ADDITIONAL CLARITY.
- C. CONTINUE FINISH TO INSIDE CORNER VERSUS FINISH TRANSITIONS AT OUTSIDE CORNER.
- D. ALL DOWNSPOUTS MUST HAVE CLEANOUTS.
- E. REVIEW FIBER CEMENT BOARD PANELS WHICH ARE MANUFACTURED IN METRIC SIZES TO COORDINATE WITH IMPERIAL (FEET AND INCHES) DIMENSIONS OF STRUCTURE. PAY PARTICULAR ATTENTION TO WINDOW SIZES.
- F. PROVIDE INTERNAL DOWNSPOUTS, GUTTERS, ROOF DRAINS AND OVERFLOWS AS REQUIRED FOR LOCAL RAINFALL. PROVIDE SECONDARY OVERFLOWS TO DAYLIGHT IN AREAS THAT WILL NOT DRAIN ACROSS WALKING SURFACES.

CRITERIA NOTES

CRITERIA NOTES ARE SHOWN CATEGORIZED BY DISCIPLINE AND COULD BE INTERPRETED TO APPLY TO MORE THAN ONE DISCIPLINE BUT LISTED UNDER THE PREDOMINANT DISCIPLINE.

ARCHITECTURAL NOTES

- A22 REFER TO GUESTROOM PLANS FOR HOLD-TO DIMENSIONS BETWEEN PTAC UNIT AND INTERIOR WALL NOTED.
- A36 TYPICAL GUESTROOM WINDOW
- A37 CHANNEL LETTER SIGNAGE AT FACE OF BUILDING. SEE EXTERIOR SIGNAGE SPECIFICATIONS FOR REQUIREMENTS. PROVIDE ADEQUATE BLOCKING BEHIND WALL FOR SIGNAGE

ENGINEERING NOTES

- E34 PTAC LOUVER INTEGRAL WITH WINDOW FRAME. FINISH TO MATCH WINDOW FRAME
- E35 AT EXTERIOR SIGNAGE PROVIDE ACCESS FOR MOUNTING ELECTRICAL COMPONENTS AND MAKING FINAL ELECTRICAL CONNECTIONS. PROVIDE ADEQUATE DEDICATED CIRCUITRY BROUGHT TO SIGN LOCATION FROM ELECTRICAL PANEL.
- E61 FOR STANDARD LINEAR LIGHT FIXTURE (Z94). PROVIDE CONTINUOUS BAND OF LIGHT TO ILLUMINATE BOTTOM OF SOFFIT
- C10 DECORATIVE METAL SLAT FENCE AT FIRE PIT OPTIONAL; REFER TO EXTERIOR FINISH INDEX.

EXTERIOR FINISH INDEX

EF1	EFIS 1
EF2	EFIS 2
EF3	EFIS 3
SP1	FIBER CEMENT SIDING PANEL
SP2	FIBER CEMENT SIDING PANEL
A1	ALUMINUM COPING
A2	ALUMINUM COPING - COLOR TO MATCH ADJACENT SURFACE
A3	ALUMINUM COPING
R1	MEMBRANE ROOFING - SLOPED
R2	MEMBRANE ROOFING
PT1	PAINTED SURFACE
PT2	PAINTED SURFACE



ARCHITECT

ARK Architects, Inc.
| ARCHITECTURE |
| PLANNING | INTERIORS |
ONE LEGACY WEST TOWER
7950 S. LEGACY DRIVE SUITE 240,
PLANO, TEXAS 75034
PHONE: (469) 592-7370

OWNER

ARM I
ARM I HOLDING LP
270 PADDOCK TRAIL
FAIRVIEW, TX 75069

CIVIL

MaRS TRANS USA LLC
Bharat Jayswal 469-887-6403
License # 155027

LANDSCAPE / IRRIGATION

DEEPA DESIGNSCAPE, LLC
LANDSCAPE DESIGN & BUILD
FRISCO, TX 75035
TEL-972-639-6745

STRUCTURE

STERLING ENGINEERING GROUP OF
COMPANIES
6025 WEST ROAD
HOUSTON, TX 77041
TEL-281-583-7088

MEP

MEP GREEN DESIGN & BUILD, PLLC.
17047 EL CAMINO, SUITE 211
HOUSTON, TX 77058
TEL-281-786-1195

STAMP



ISSUED: 06-1-2028

REVISIONS

Revision No.	Revision Date

CHECKED BY :
DRAWN BY :

PROJECT NO.

1400-XX

SHEET TITLE

EXTERIOR
ELEVATION

SHEET NO.

A2.01

401 E WINTERGREEN HUTCHINA

HUTCHINS, TX