



1/30/2025 9:47:39 AM C:\Users\jwmodell\Engineering\Ministries\Information\05-0820 The Path at Hutchins Master Plan - General\05 Drawings\Floor\05-0820 Path at Hutchins - Housing 1.rvt

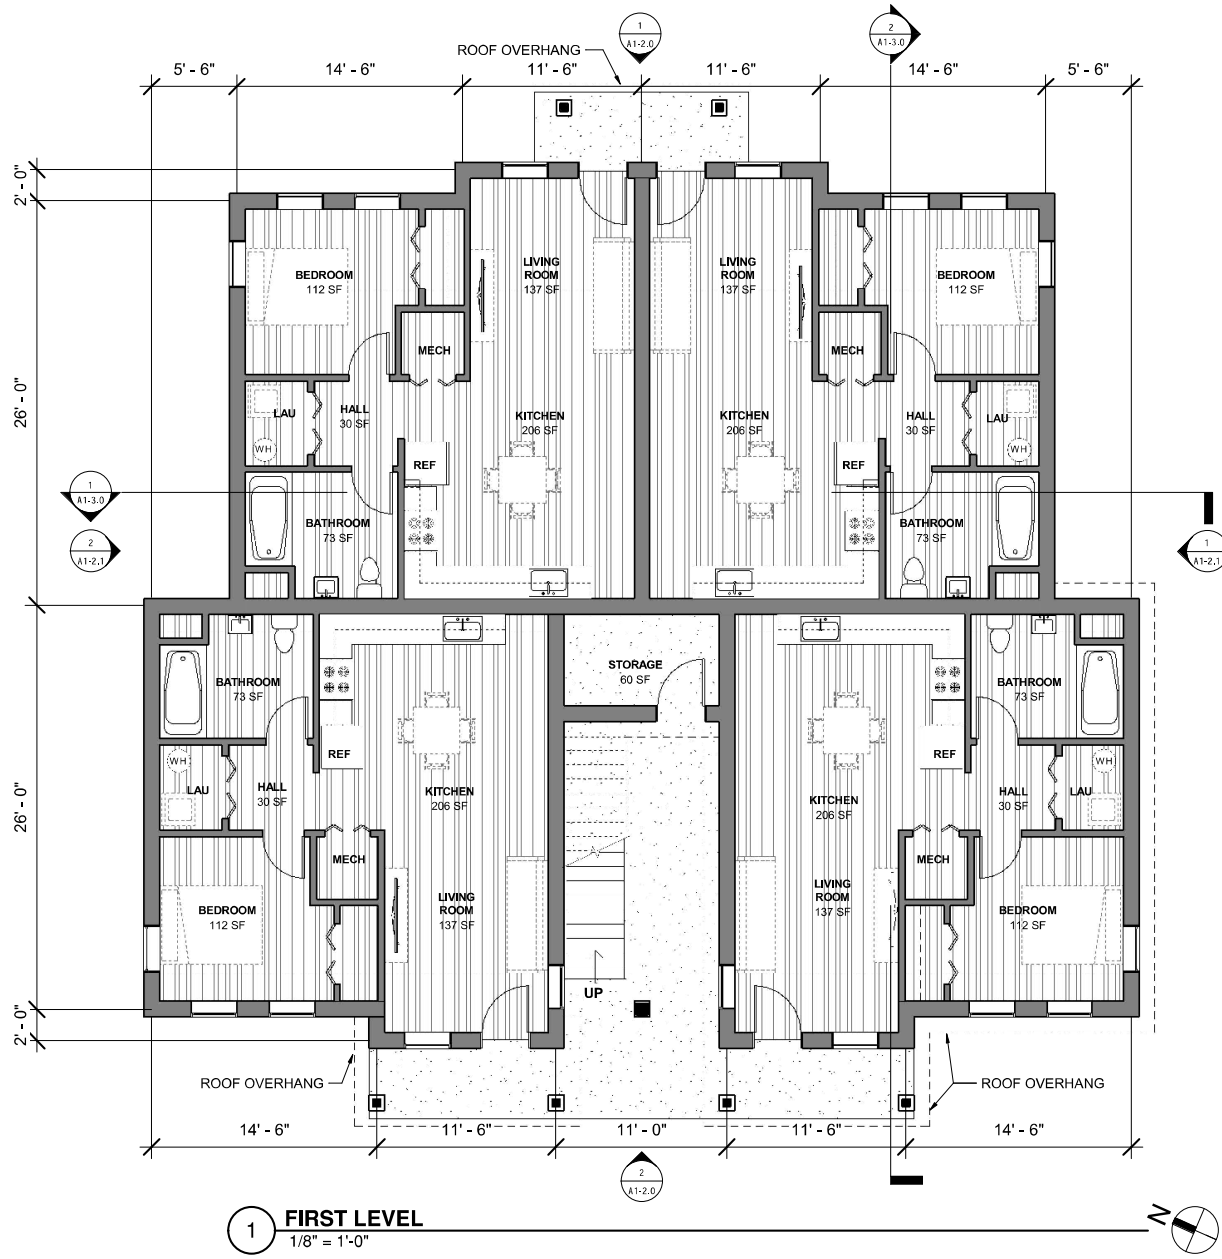

1 FIRST LEVEL
1/8" = 1'-0"


- NOTES**
1. IMPERIAL MEASUREMENTS
 2. MEASUREMENTS ON CENTER
 3. 1 FT. ROOF OVERHANG
 4. 3,010 SQ.FT. TOTAL GROSS FIRST LEVEL, APPROX.
 5. BUILDING DIRECTION, APPROX.
 6. SEE DRAWING SHEET A0.1 FOR ARCHITECTURAL SYMBOLS AND ABBREVIATIONS

 

HUTCHINS, TEXAS
 THE PATH AT HUTCHINS MASTER PLAN
 HOUSING BLDG. 1 FIRST LEVEL FLOOR PLAN

CONCEPTUAL DRAWINGS
 NOT FOR CONSTRUCTION
LOCAL REGULATIONS MAY REQUIRE DRAWINGS TO BE FINALIZED BY AN ARCHITECT/ENGINEER LICENSED TO PRACTICE IN COUNTRY
 PROJECT: US-0829
 DATE ISSUED: JAN 2025
 REVISIONS:
 SHEET NUMBER
A1-1.0

1/30/2025 9:47:37 AM
 C:\Users\emil\OneDrive\Engineering\Ministries\International\US-0829-The Path at Hutchins Master Plan - General\05 Drawings\FloorUS-0829-Path at Hutchins - Housing 1.rvt

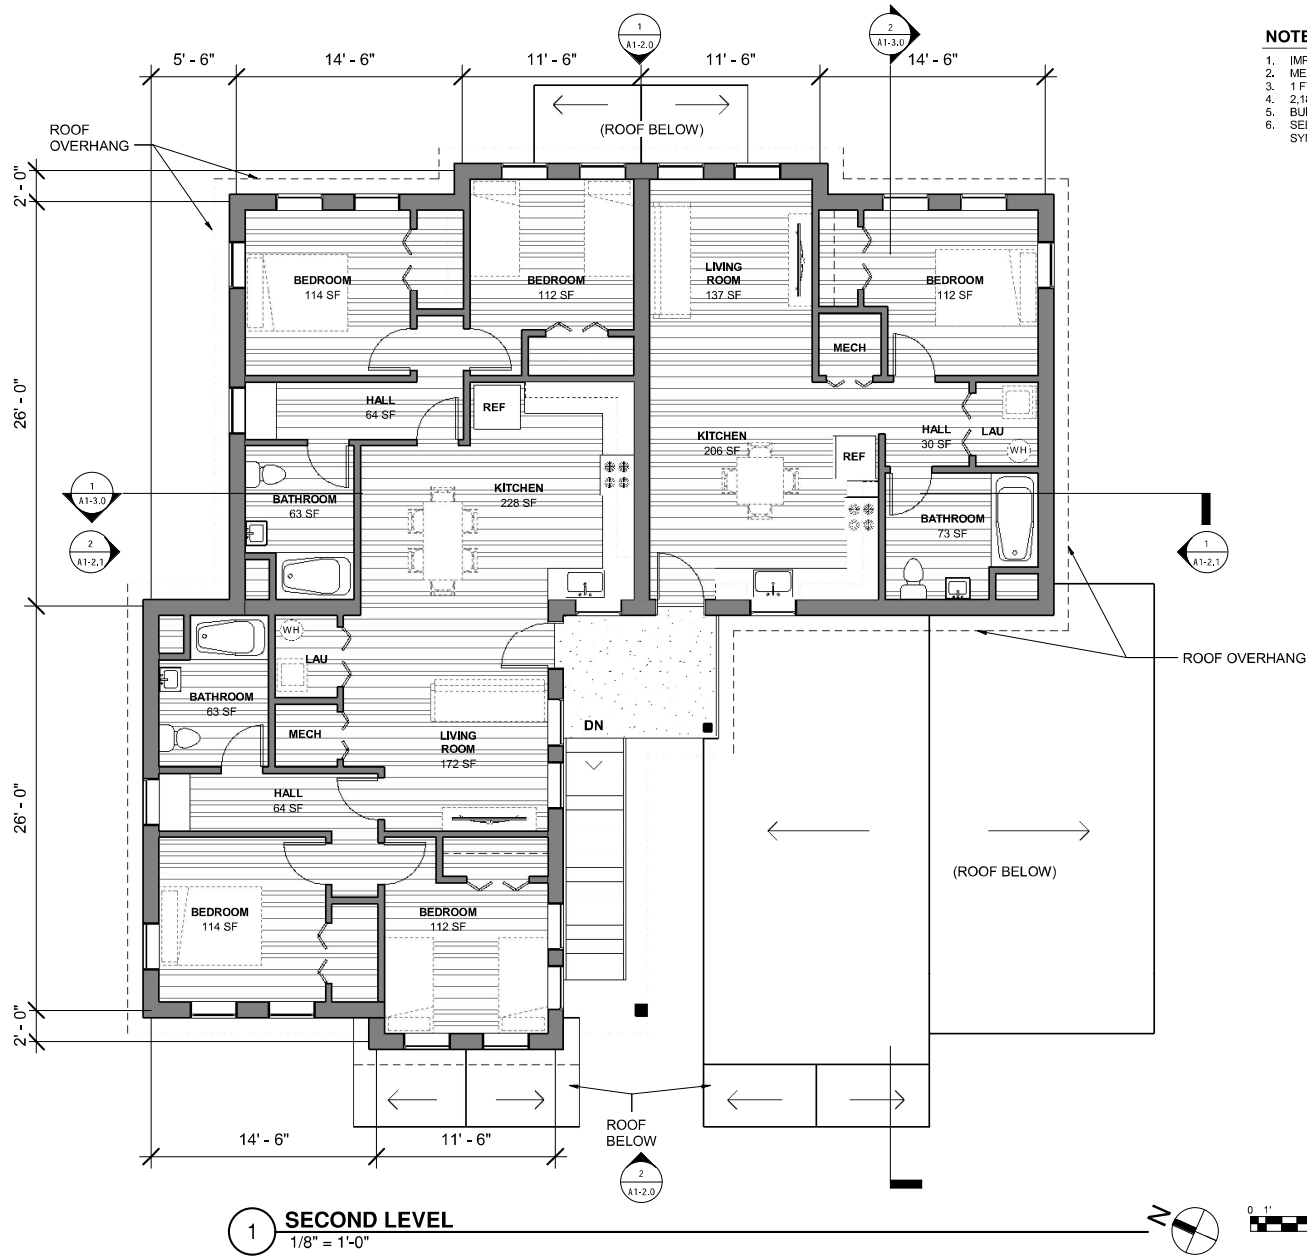

- NOTES**
1. IMPERIAL MEASUREMENTS
 2. MEASUREMENTS ON CENTER
 3. 1 FT. ROOF OVERHANG
 4. 2,180 SQ. FT. TOTAL GROSS SECOND LEVEL, APPROX.
 5. BUILDING DIRECTION, APPROX.
 6. SEE DRAWING SHEET A0.1 FOR ARCHITECTURAL SYMBOLS AND ABBREVIATIONS

HUTCHINS, TEXAS

CYNTHIA MICKENS MINISTRIES

THE PATH AT HUTCHINS MASTER PLAN

HOUSING BLDG. 1 SECOND LEVEL FLOOR PLAN

CONCEPTUAL DRAWINGS NOT FOR CONSTRUCTION

LOCAL REGULATIONS MAY REQUIRE DRAWINGS TO BE FINALIZED BY AN ARCHITECT/ENGINEER LICENSED TO PRACTICE IN CALIFORNIA

PROJECT: US-0829


DATE ISSUED: JAN 2025

REVISIONS:

SHEET NUMBER **A1-1.1**




1/30/2025 10:11:11 AM C:\Users\Aemodell\OneDrive\Engineering\Ministries\Information\US-0829 The Path at Hutchins Master Plan - General\05 Drawings\Floor\US-0829 Path at Hutchins - Housing 2.rvt

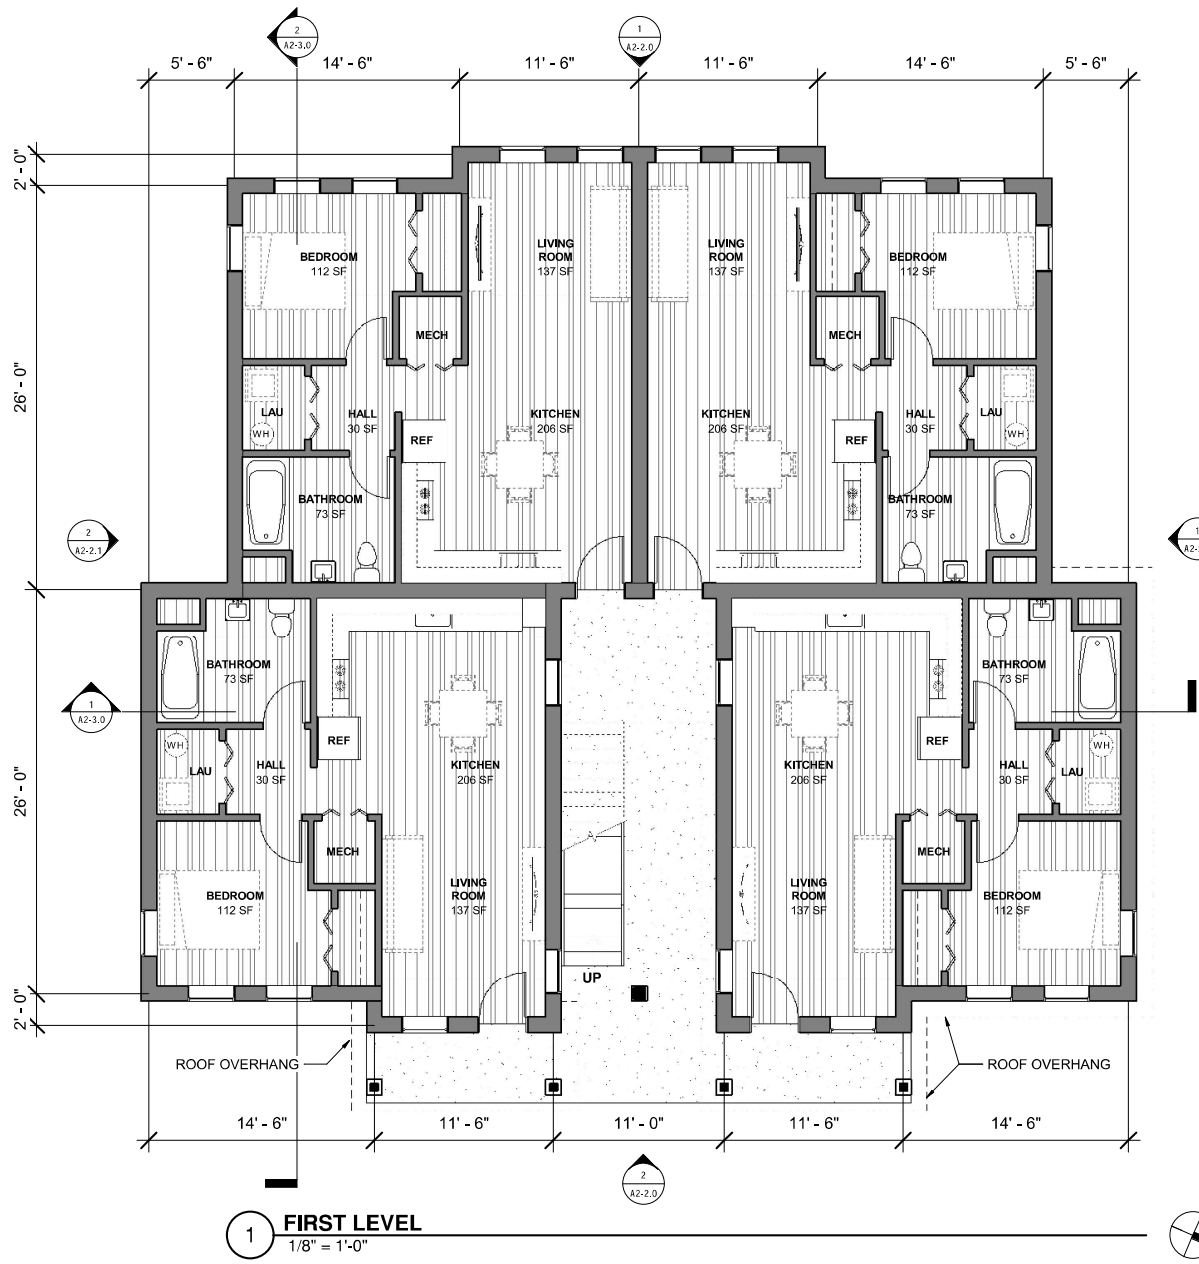

1 FIRST LEVEL
1/8" = 1'-0"

- NOTES**
1. IMPERIAL MEASUREMENTS
 2. MEASUREMENTS ON CENTER
 3. 1 FT. ROOF OVERHANG
 4. 2,950 SQ.FT. TOTAL GROSS FIRST LEVEL, APPROX.
 5. BUILDING DIRECTION, APPROX.
 6. SEE DRAWING SHEET A0.1 FOR ARCHITECTURAL SYMBOLS AND ABBREVIATIONS

 

HUTCHINS, TEXAS
CYNTHIA MICKENS MINISTRIES
THE PATH AT HUTCHINS MASTER PLAN
HOUSING BLDG 2 FIRST LEVEL FLOOR PLAN


 **emi**
 designing a world of hope
 emiworld.org | USA

CONCEPTUAL DRAWINGS NOT FOR CONSTRUCTION
LOCAL REGULATIONS MAY REQUIRE DRAWINGS TO BE FINALIZED BY AN ARCHITECT/ENGINEER LICENSED TO PRACTICE IN CALIFORNIA

PROJECT: US-0829
 DATE ISSUED: JAN 2025
 REVISIONS:


SHEET NUMBER
A2-1.0

1/30/2025 10:11:11 AM C:\Users\emil@emi-engineering.com\Documents\Projects\HutChins Master Plan - General\05 Drawings\FloorUS-0829 Path at Hutchins - Housing 2.rvt

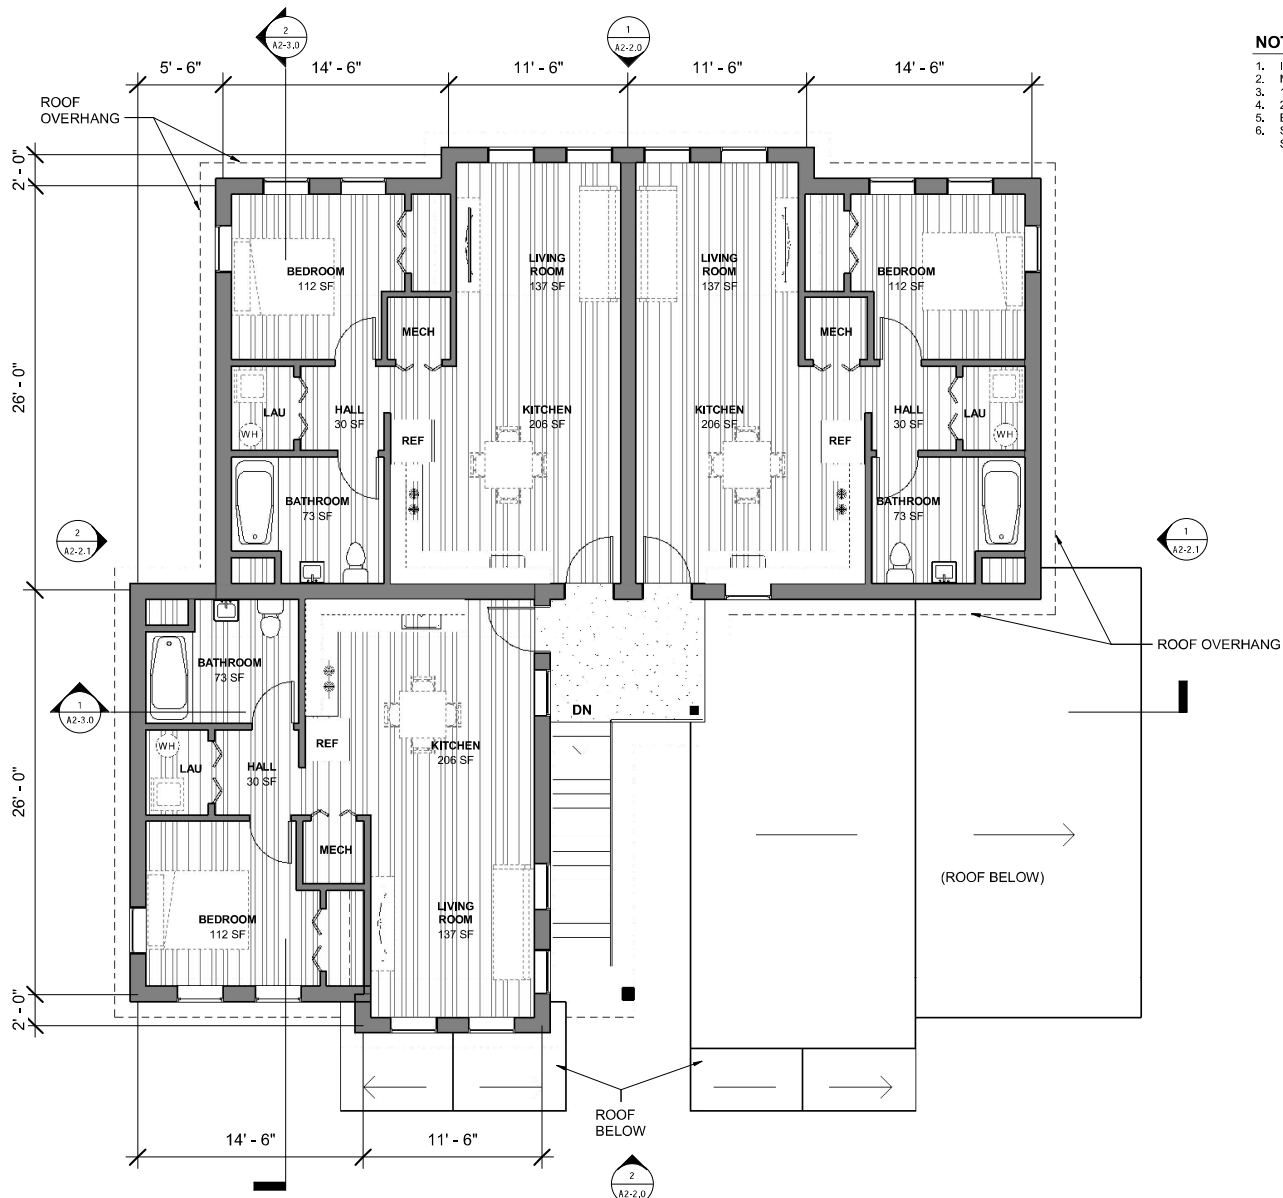

- NOTES**
1. IMPERIAL MEASUREMENTS
 2. MEASUREMENTS ON CENTER
 3. 1 FT. ROOF OVERHANGS
 4. 2,180 SQ.FT. TOTAL GROSS SECOND LEVEL, APPROX.
 5. BUILDING DIRECTION, APPROX.
 6. SEE DRAWING SHEET A0.1 FOR ARCHITECTURAL SYMBOLS AND ABBREVIATIONS

1 SECOND LEVEL
1/8" = 1'-0"

 

designing a world of hope
emil
emilworld.org | USA

HUTCHINS, TEXAS
CYNTHIA MICKENS MINISTRIES
THE PATH AT HUTCHINS MASTER PLAN
HOUSING BLDG 2 SECOND LEVEL FLOOR PLAN

CONCEPTUAL DRAWINGS NOT FOR CONSTRUCTION
LOCAL REGULATIONS MAY REQUIRE DRAWINGS TO BE FINALIZED BY AN ARCHITECT/ENGINEER LICENSED TO PRACTICE IN YOUR STATE

PROJECT: US-0829
DATE ISSUED: JAN 2025
REVISIONS:
SHEET NUMBER **A2-1.1**