

4 3D View 1

3 Section 1 1/4" = 1'-0"



I05 S MAIN ST HENDERSONVILLE, NC 28792 PHONE: 828.696.4000 LICENSE #12289

PROJECT DESIGN TEAM: PEACOCK COMAPANY ARCHITECTS

105 S MAIN ST HENDERSONVILLE, NC 28792 PH: 828-696-4000

PROJECT NAME: **VIEIRA** RESIENTIAL CONVERSION

105 S MAIN ST **HENDERSONVILLE** 

NC 28792

TAMARA PEACOCK, R.A REGISTRATION NO.:12289 ISSUED FOR:

DATE:

PROJECT STATUS

II/27/2024 6:47:10 PM

SHEET NAME: **BASEMENT** & FIRST FLOOR PLAN

REVISIONS:

THIS DOCUMENT IS PROPERTY OF TAMARA PEACOCK COMPANY AND NO PART HEREIN SHALL BE USED EXCEPT FOR THE SPECIFIC PROJECT WITHOUT CONSENT OF THE TAMARA PEACOCK COMPANY.

THIS DOCUMENT WAS PREPARED BY THE TAMARA PEACOCK COMPANY ACCORDING TO THE TERMS OF GENERAL CONDITIONS OF THE CONTRACT FOR CONSTRUCTION.

THIS DOCUMENT DOES NOT EITHER IN WHOLE OR IN PART CONSTITUTE ANY DIRECTION OR INSTRUCTION TO ANY CONTRACTOR WITH REGARDS TO CONSTRUCTION MEANS, METHODS OR TECHNIQUES. BY THIS DOCUMENT THE ARCHITECT DOES NOT INTEND TO EXPRESS ANY OPINION, DIRECTION OR INSTRUCTION OF ANY KIND WHATSOEVER AS TO THE MANNER IN WHICH THE CONSTRUCCION WORK IS TO BE ACCOMPLISHED.

II/27/2024 6:47:10 PM PROJECT NUMBER PROJ MNGR.:
DESIGNER
CAPT.: AUTHOR


SHEET NO.:


REVISED BY:

CHECKER


A101


APPROVER

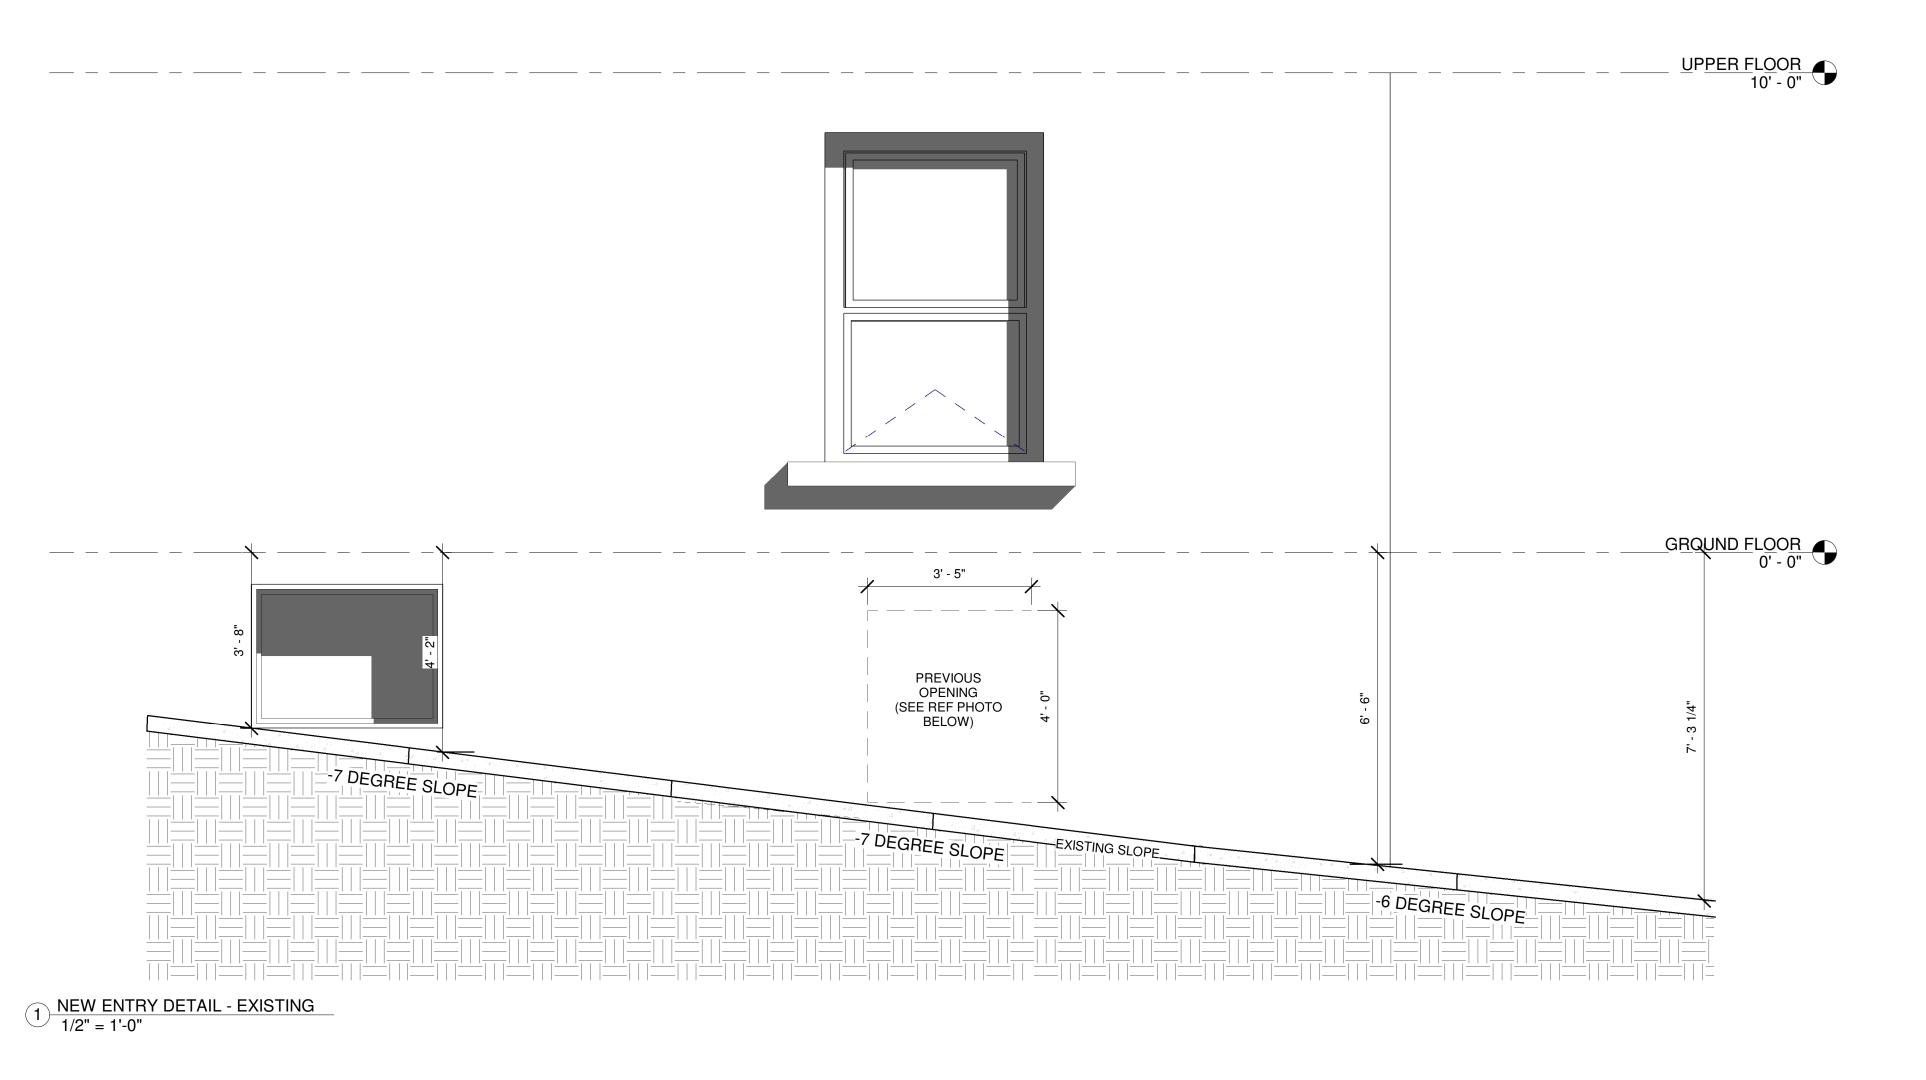

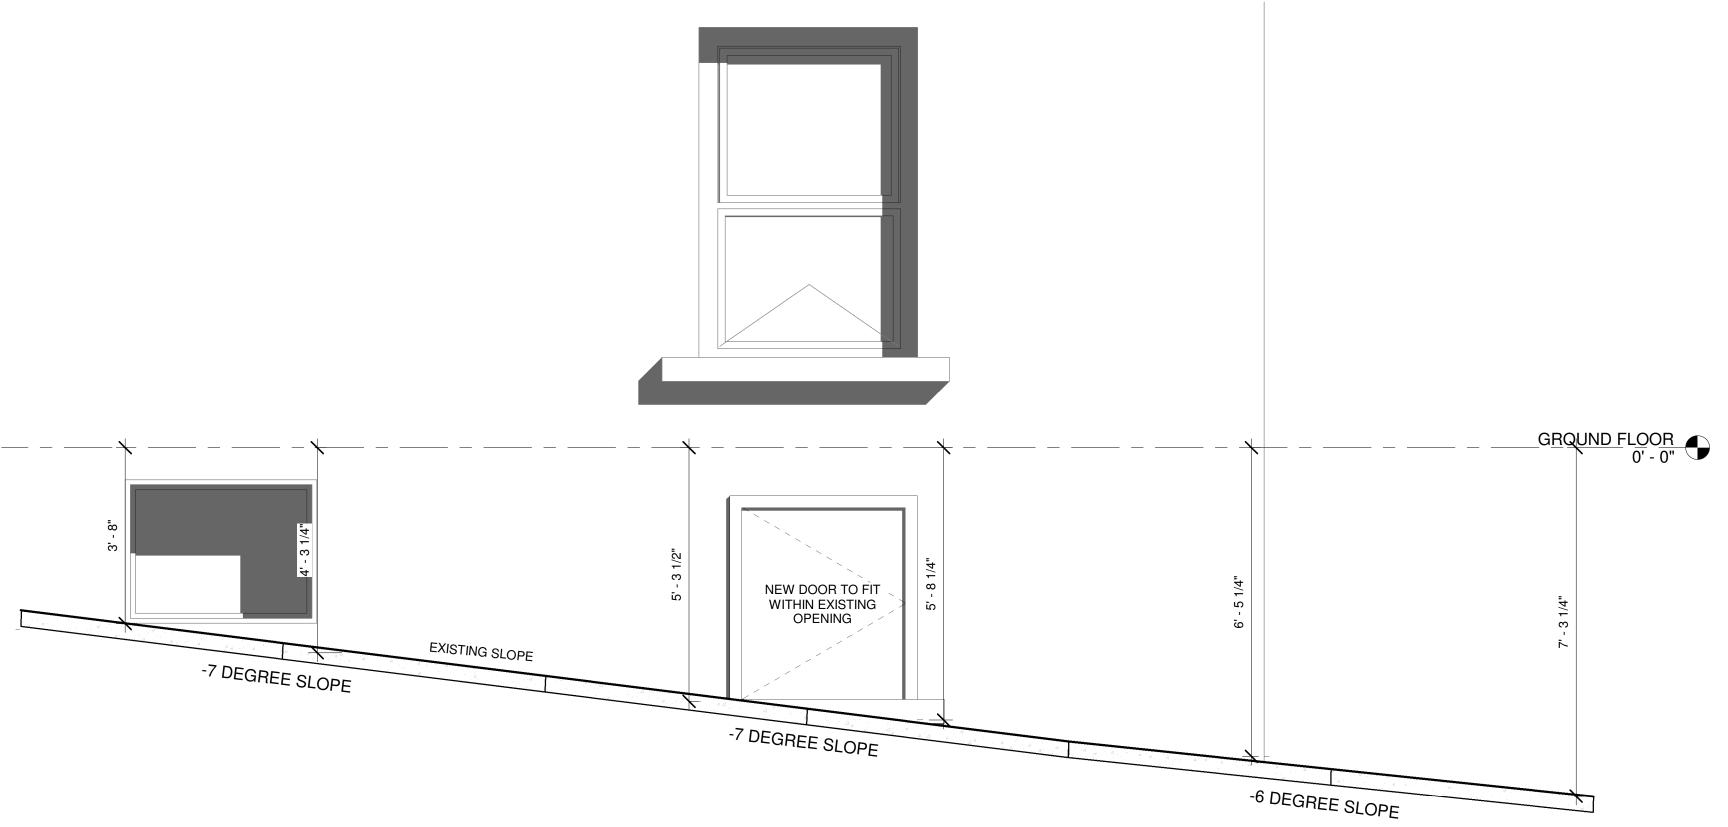



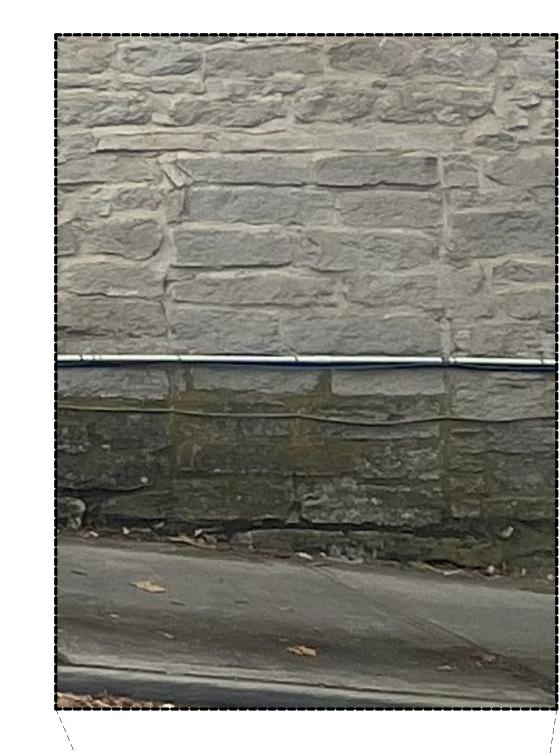

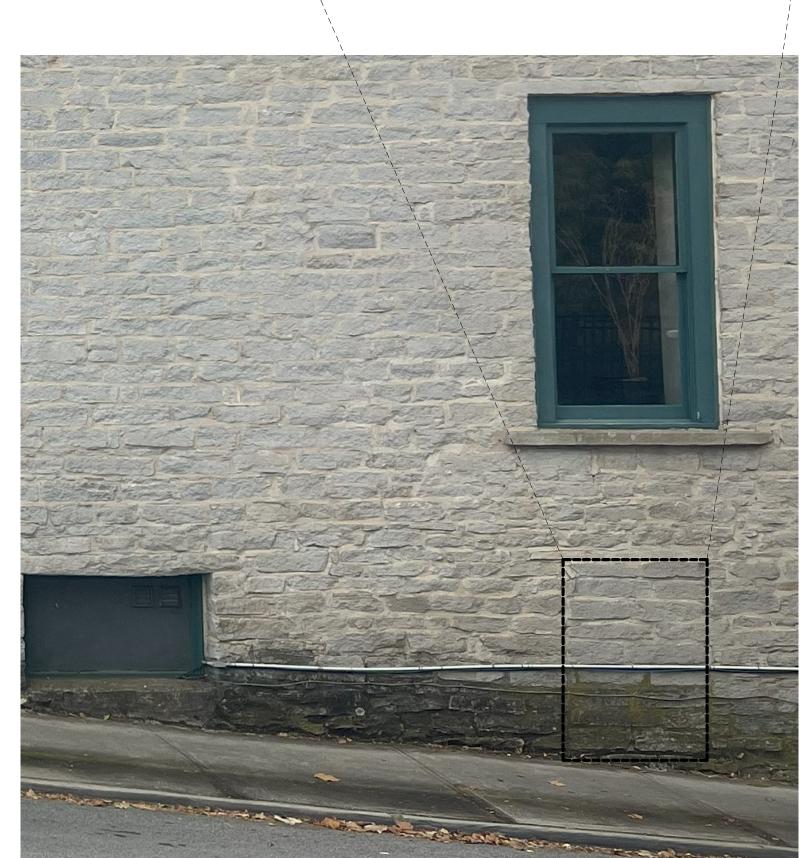

PREVIOUS OPENING
12" = 1'-0"



I05 S MAIN ST HENDERSONVILLE, NC 28792 PHONE: 828.696.4000 LICENSE #12289

PROJECT DESIGN TEAM:

PEACOCK COMAPANY
ARCHITECTS

I05 S MAIN ST HENDERSONVILLE, NC 28792 PH: 828-696-4000

OWNER:

VIEIRA
RESIENTIAL
CONVERSION
105 S MAIN ST
HENDERSONVILLE
NC 28792

Tamara Peacock, R.A Registration No.:12289

ISSUED FOR:
PROJECT STATUS

DATE:

<u>II/27/2024 6:47:I2 PM</u>

SHEET NAME:

BASEMENT

SIDEWALK

DETAIL

REVISIONS:

THIS DOCUMENT IS PROPERTY OF TAMARA PEACOCK COMPANY AND NO PART HEREIN SHALL BE USED EXCEPT FOR THE SPECIFIC PROJECT WITHOUT CONSENT OF THE TAMARA PEACOCK COMPANY.

THIS DOCUMENT WAS PREPARED BY THE TAMARA PEACOCK COMPANY ACCORDING TO THE TERMS OF GENERAL CONDITIONS OF THE CONTRACT FOR CONSTRUCTION.


THIS DOCUMNET DOES NOT EITHER IN WHOLE OR IN PART CONSTITUTE ANY DIRECTION OR INSTRUCTION TO ANY CONTRACTOR WITH REGARDS TO CONSTRUCTION MEANS, METHODS OR TECHNIQUES. BY THIS DOCUMENT THE ARCHITECT DOES NOT INTEND TO EXPRESS ANY OPINION, DIRECTION OR INSTRUCTION OF ANY KIND WHATSOEVER AS TO THE MANNER IN WHICH THE CONSTRUCCION WORK IS TO BE ACCOMPLISHED.


SHEET NO.:


AUTHOR
REVISED BY:
CHECKER

A102

APPROVER

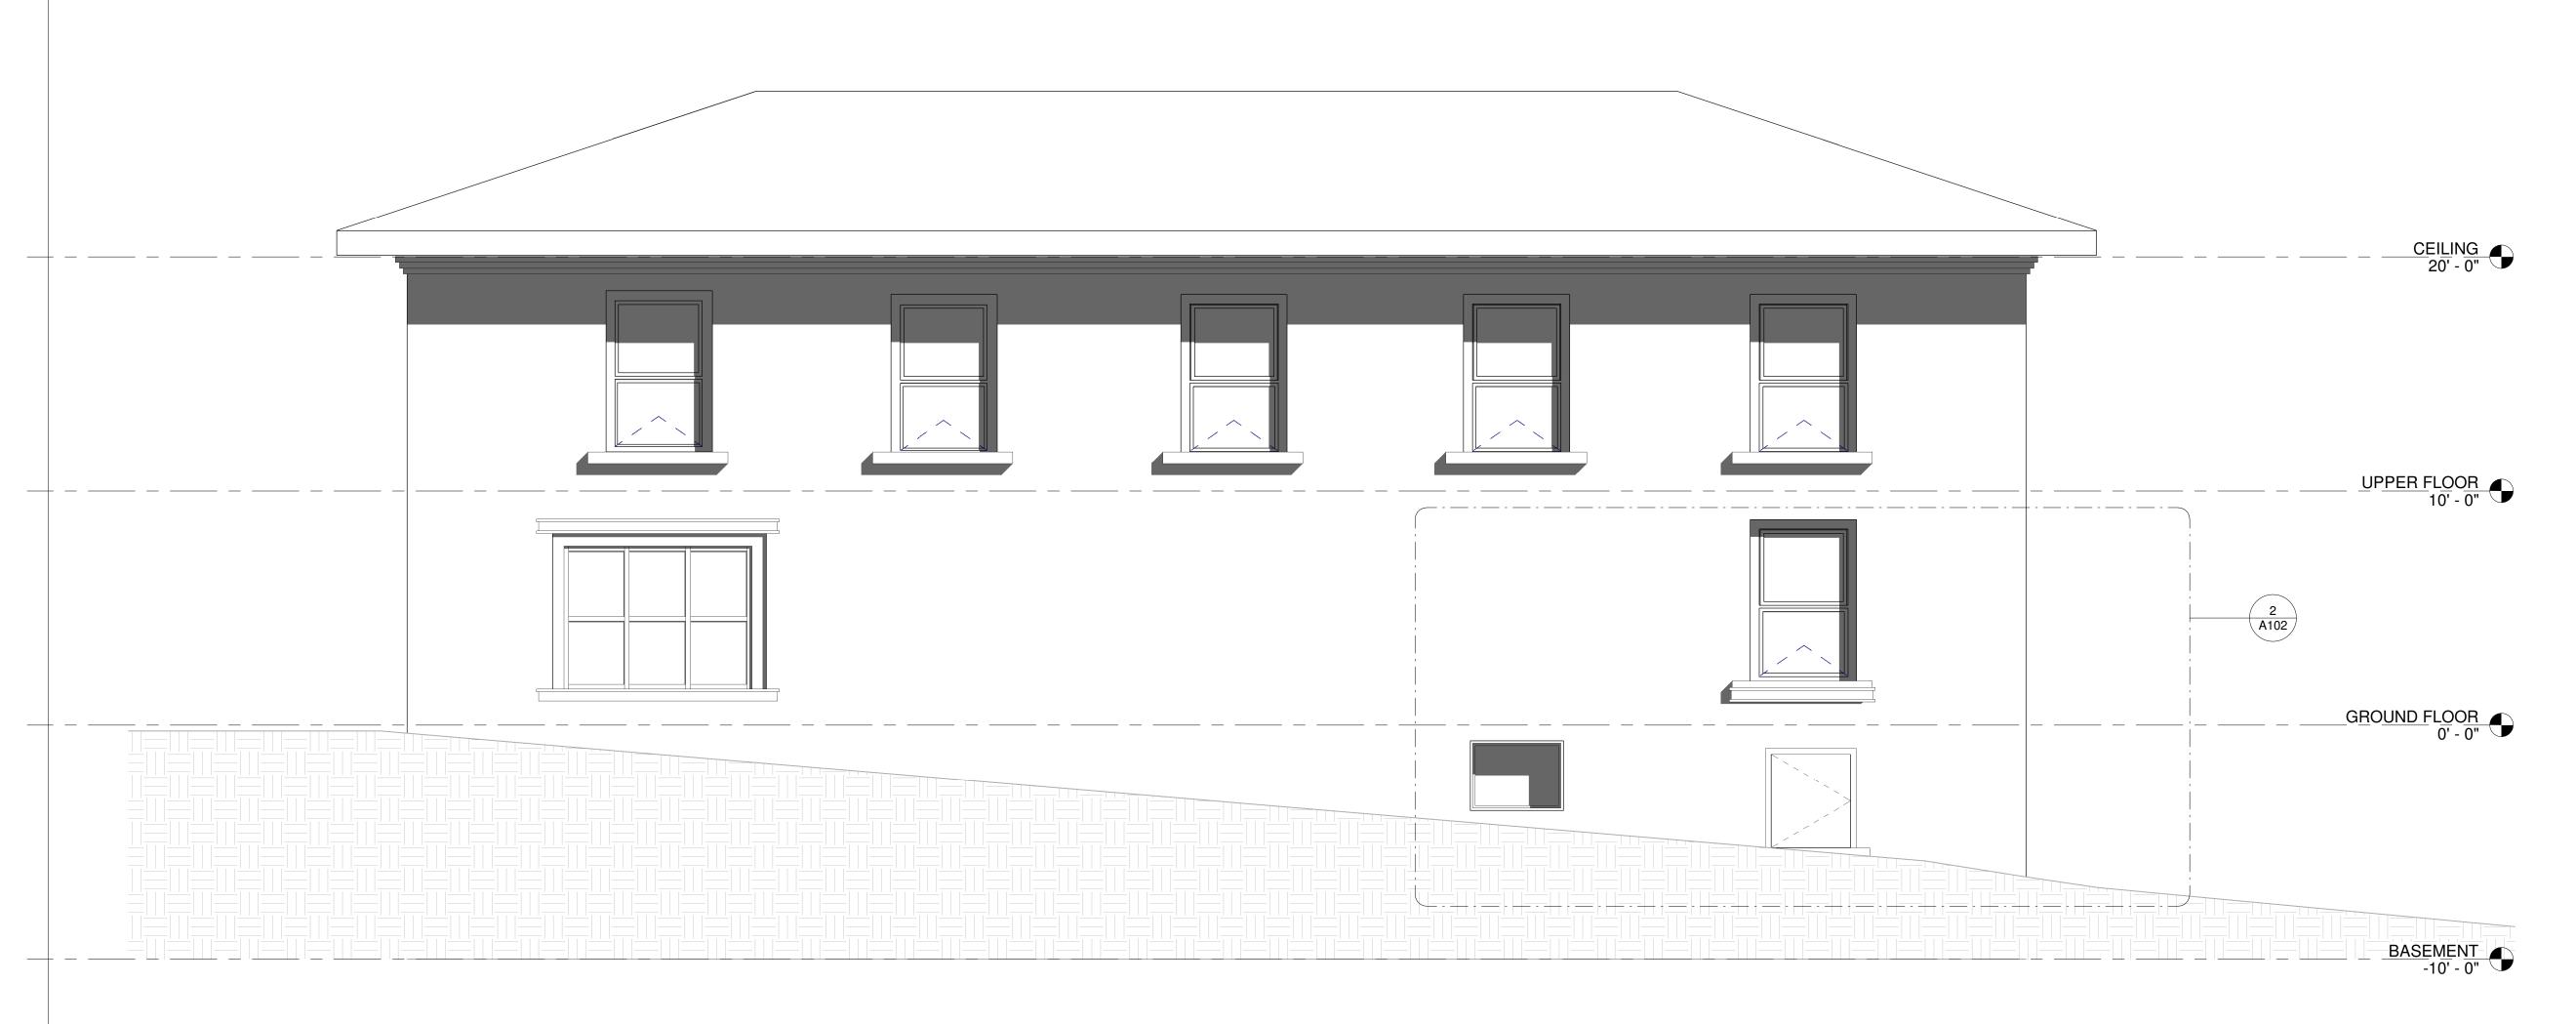

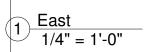

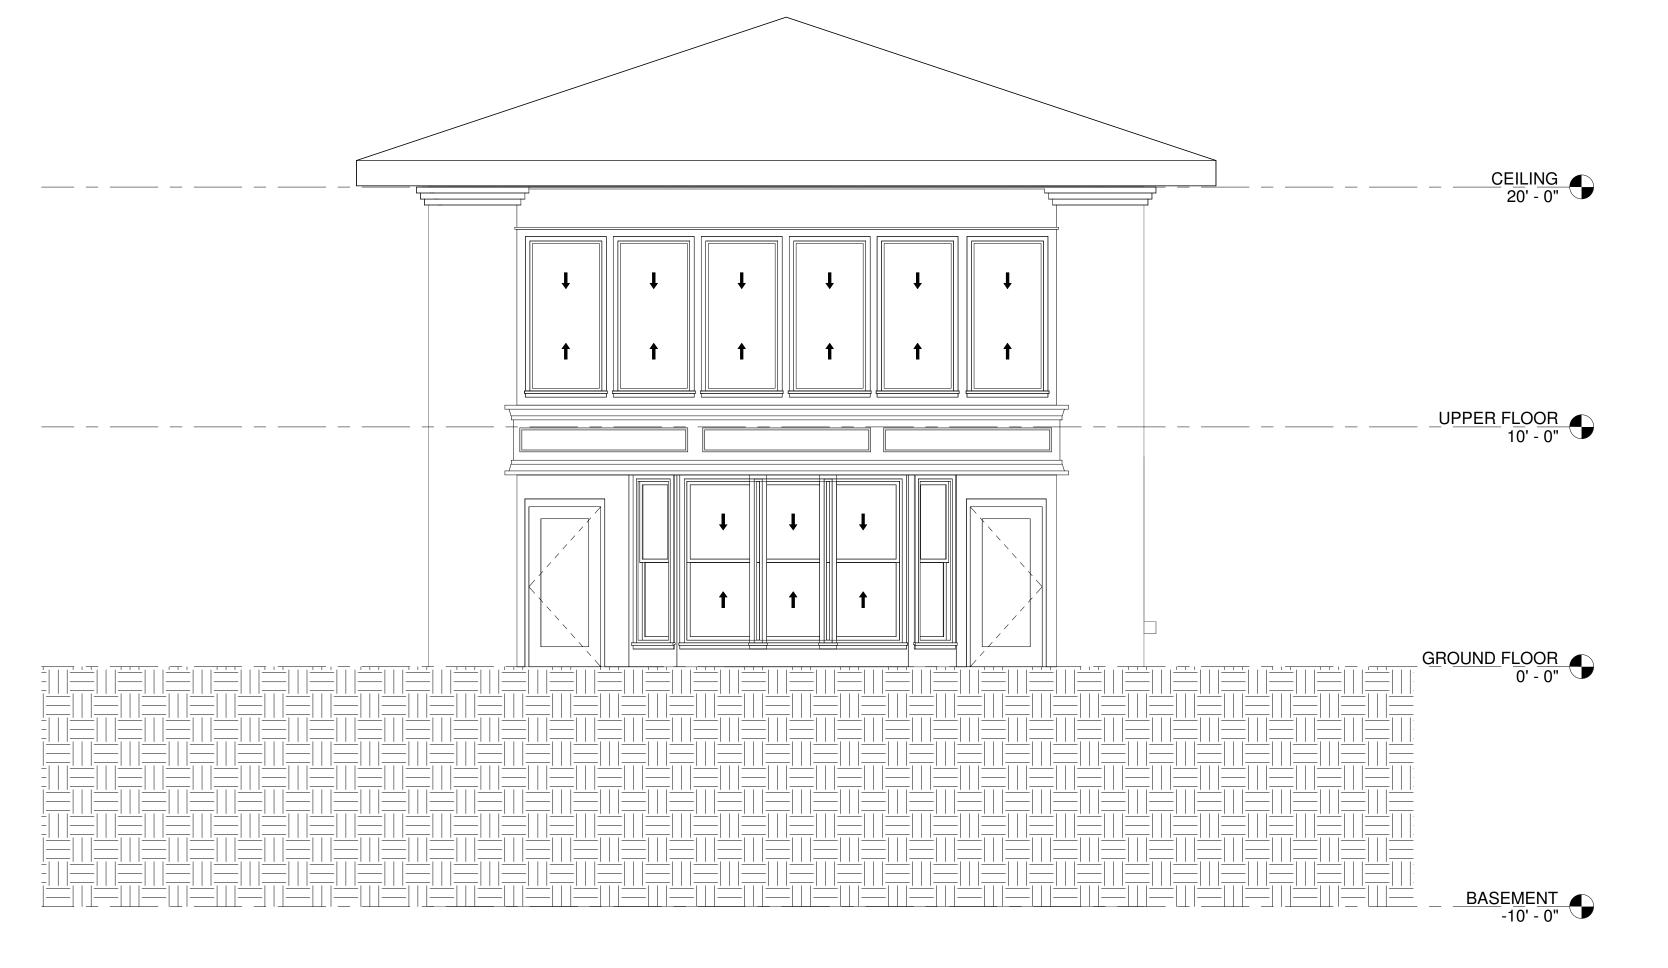

PEACOCK

Orchitects

105 S MAIN ST
HENDERSONVILLE, NC 28792
PHONE: 828.696.4000
LICENSE #12289

PROJECT DESIGN TEAM:

PEACOCK COMAPANY
ARCHITECTS

I05 S MAIN ST HENDERSONVILLE, NC 28792 PH: 828-696-4000

OWNER:

PROJECT NAME:

VIEIRA
RESIENTIAL
CONVERSION
105 S MAIN ST
HENDERSONVILLE
NC 28792

Tamara Peacock, R.A Registration No.:12289

ISSUED FOR:
PROJECT STATUS

DATE:

II/27/2024 6:47:14 PM

BUILDING
ELEVATIONS

REVISIONS:

THIS DOCUMENT IS PROPERTY OF TAMARA PEACOCK COMPANY AND NO PART HEREIN SHALL BE USED EXCEPT FOR THE SPECIFIC PROJECT WITHOUT CONSENT OF THE TAMARA PEACOCK COMPANY.

THIS DOCUMENT WAS PREPARED BY THE TAMARA PEACOCK COMPANY ACCORDING TO THE TERMS OF GENERAL CONDITIONS OF THE CONTRACT FOR CONSTRUCTION.

THIS DOCUMNET DOES NOT EITHER IN WHOLE OR IN PART CONSTITUTE ANY DIRECTION OR INSTRUCTION TO ANY CONTRACTOR WITH REGARDS TO CONSTRUCTION MEANS, METHODS OR TECHNIQUES. BY THIS DOCUMENT THE ARCHITECT DOES NOT INTEND TO EXPRESS ANY OPINION, DIRECTION OR INSTRUCTION OF ANY KIND WHATSOEVER AS TO THE MANNER IN WHICH THE CONSTRUCCION WORK IS TO BE ACCOMPLISHED.

DATE:
11/27/2024 6:47:14 PM
PROJ. NO.:
PROJECT NUMBER

PROJECT NUMBER

DRAWN BY: PROJ MNGR.:

AUTHOR DESIGNER


REVISED BY: CAPT.:

CHECKER APPROVER

SHEET NO.:

A200



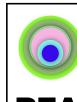

## PEACOCK Architects

105 S MAIN ST HENDERSONVILLE, NC 28792 PHONE: 828.696.4000 LICENSE #12289

PROJECT DESIGN TEAM:

PEACOCK COMAPANY
ARCHITECTS

I05 S MAIN ST HENDERSONVILLE, NC 28792 PH: 828-696-4000

OWNE

PROJECT NAME:

VIEIRA
RESIENTIAL
CONVERSION
105 S MAIN ST
HENDERSONVILLE
NC 28792

TAMARA PEACOCK, R.A REGISTRATION NO.:12289

ISSUED FOR: PROJECT STATUS

DATE:

II/27/2024 6:47:I4 PM

RENDERED ELEVATION

REVISIONS:

THIS DOCUMENT IS PROPERTY OF TAMARA PEACOCK COMPANY AND NO PART HEREIN SHALL BE USED EXCEPT FOR THE SPECIFIC PROJECT WITHOUT CONSENT OF THE TAMARA PEACOCK COMPANY.

THIS DOCUMENT WAS PREPARED BY THE TAMARA PEACOCK COMPANY ACCORDING TO THE TERMS OF GENERAL CONDITIONS OF THE CONTRACT FOR CONSTRUCTION.

THIS DOCUMNET DOES NOT EITHER IN WHOLE OR IN PART CONSTITUTE ANY DIRECTION OR INSTRUCTION TO ANY CONTRACTOR WITH REGARDS TO CONSTRUCTION MEANS, METHODS OR TECHNIQUES. BY THIS DOCUMENT THE ARCHITECT DOES NOT INTEND TO EXPRESS ANY OPINION, DIRECTION OR INSTRUCTION OF ANY KIND WHATSOEVER AS TO THE MANNER IN WHICH THE CONSTRUCCION WORK IS TO BE ACCOMPLISHED.

DATE:

11/27/2024 6:47:14 PM

PROJ. NO.:
PROJECT NUMBER

PROJ. NO.:
PROJECT N
DRAWN BY:
AUTHOR

DRAWN BY:

AUTHOR

DESIGNER

REVISED BY:

CHECKER

PROJ MNGR.:

DESIGNER

CAPT.:

APPROVER

SHEET NO.:

A201