


- Components and Cladding:
- | | | |
|------------------------------|----------------|----------------|
| Roofing Zone 1: | 16.0 psf max., | -23.3 psf min. |
| Roofing Zone 2: | 16.0 psf max., | -40.5 psf min. |
| Roofing Zone 3: | 16.0 psf max., | -59.5 psf min. |
| Roofing at Zone 2 Overhangs: | -47.4 psf min. | |
| Roofing at Zone 3 Overhangs: | -79.8 psf min. | |
- Stucco, Cladding, Doors and Windows:
- | | | |
|-------------------|----------------|----------------|
| Zone 4: | 25.5 psf max., | -27.6 psf min. |
| Zone 5: | 25.5 psf max., | -34.0 psf min. |
| 18" Wide O/H Dr.: | 21.3 psf max., | -23.5 psf min. |

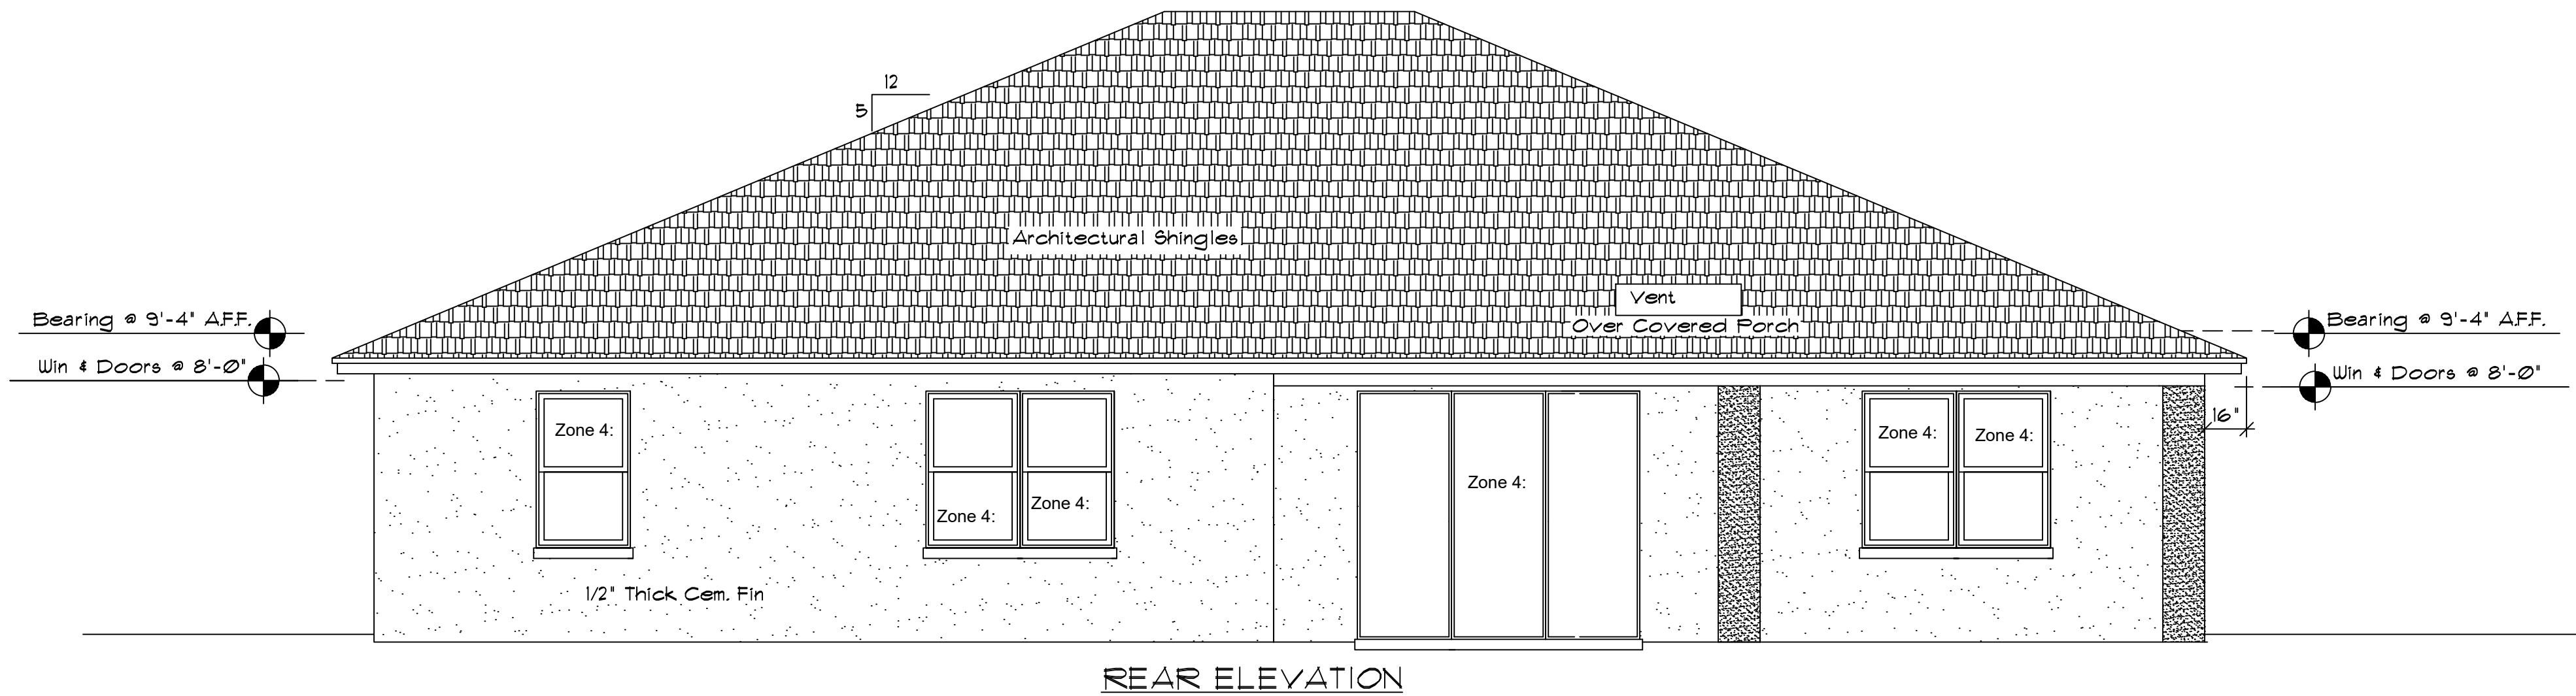


revisions	
01-02-2023	

CONTRACTOR: Robert Goderis & Sons	
Front & Rear Elevations	Scale: 1/4" = 1'-0"

residence for: Ryan Goderis	
Stephen K. Saha 10902 Savannah Landing Cir. Orlando, Florida 32832 Phone: 407 414-1292	


SHEET A-3
Design #

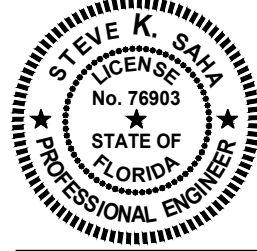


STEPHEN K. SAHA,
P.E., No. 76903
STATE OF
FLORIDA
PROFESSIONAL ENGINEER

This text has been electronically signed and
sealed by the Professional Engineer.
The seal of the Professional Engineer is
required for all documents and drawings.
The seal of the Professional Engineer is
required for all documents and drawings.
The seal of the Professional Engineer is
required for all documents and drawings.

Components and Cladding:		
Roofing Zone 1:	16.0 psf max.,	-23.3 psf min.
Roofing Zone 2:	16.0 psf max.,	-40.5 psf min.
Roofing Zone 3:	16.0 psf max.,	-59.5 psf min.
Roofing at Zone 2 Overhangs:		-47.4 psf min.
Roofing at Zone 3 Overhangs:		-79.8 psf min.
Stucco, Cladding, Doors and Windows:		
Zone 4:	25.5 psf max.,	-27.6 psf min.
Zone 5:	25.5 psf max.,	-34.0 psf min.
18' Wide O/H Dr.:	21.3 psf max.,	-23.5 psf min.

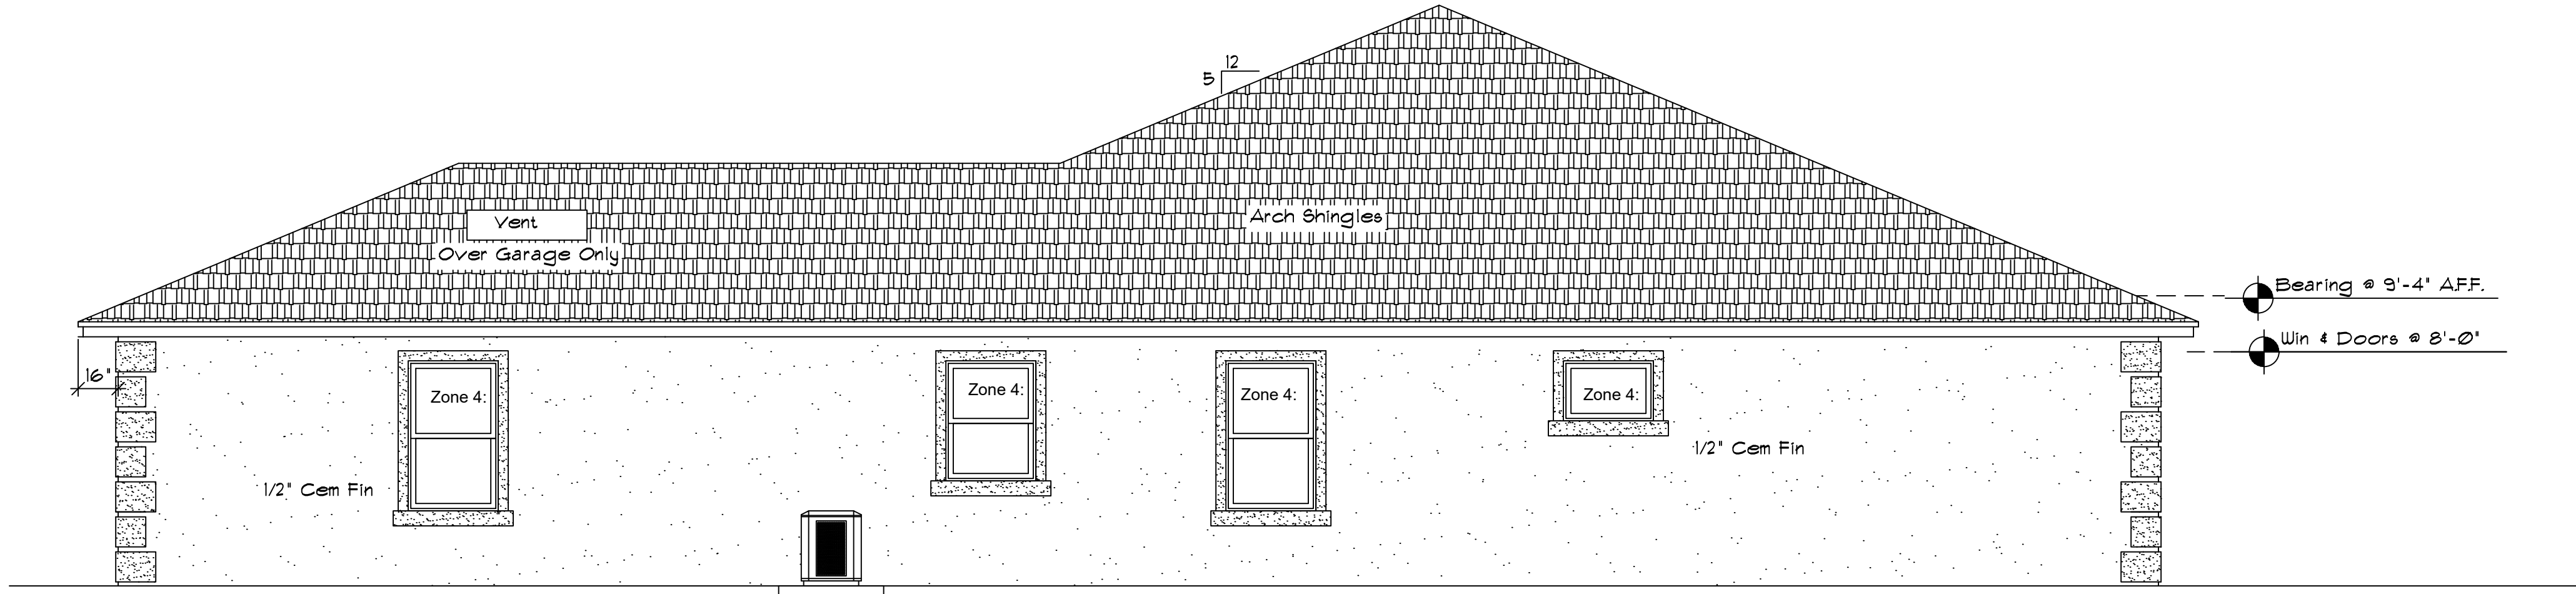

RIGHT ELEVATION

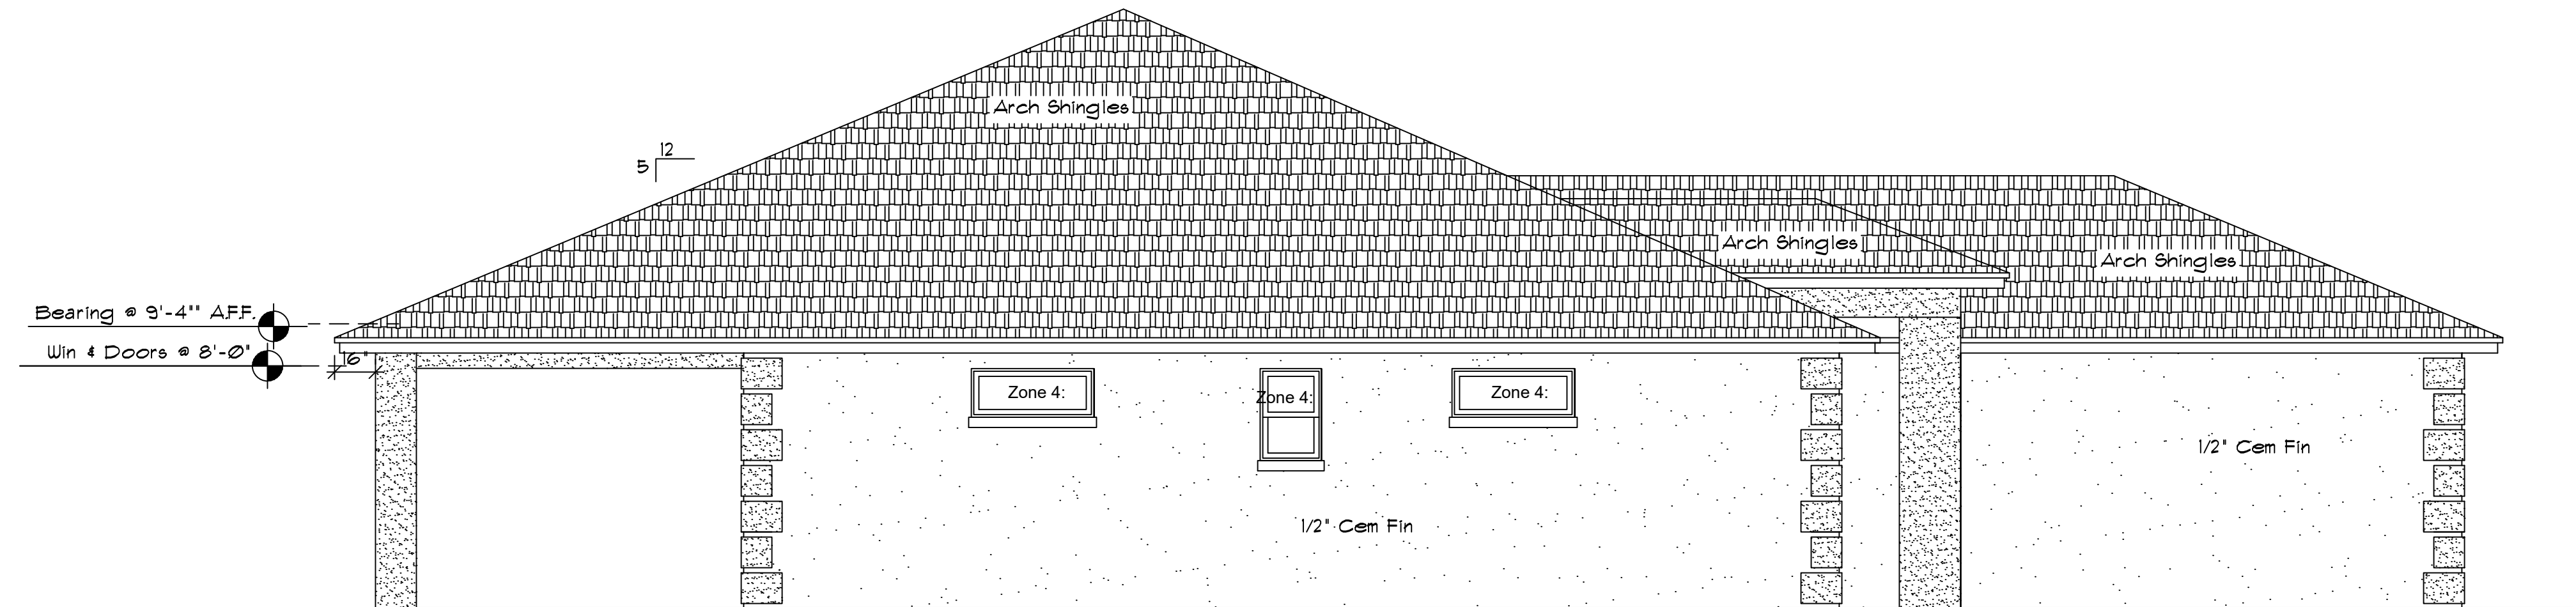


LEFT ELEVATION

revisions	
01-02-2023	

CONTRACTOR: Robert Goderis & Sons	
Right & Left Elevations	Scale: 1/4" = 1'-0"

residence for: Ryan Goderis	
Stephen K. Saha 10902 Savannah Landing Cir. Orlando, Florida 32832 Phone: 407 414-1292	

SHEET A-4
Design #

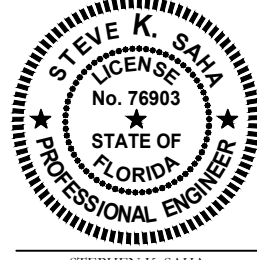

STEPHEN K. SAHA,
P.E. No. 76903
STATE OF
FLORIDA
PROFESSIONAL ENGINEER

This plan has been electronically signed and
sealed by the professional engineer. It is the
responsibility of the professional engineer to
ensure that the design complies with the
requirements of the applicable code.