





FRONT ELEVATION

SCALE: 3/16" = 1'-0" TEXTURED FINISH
NOTE: WALL PENETRATION FLASHING AS PER FBCR 103.4

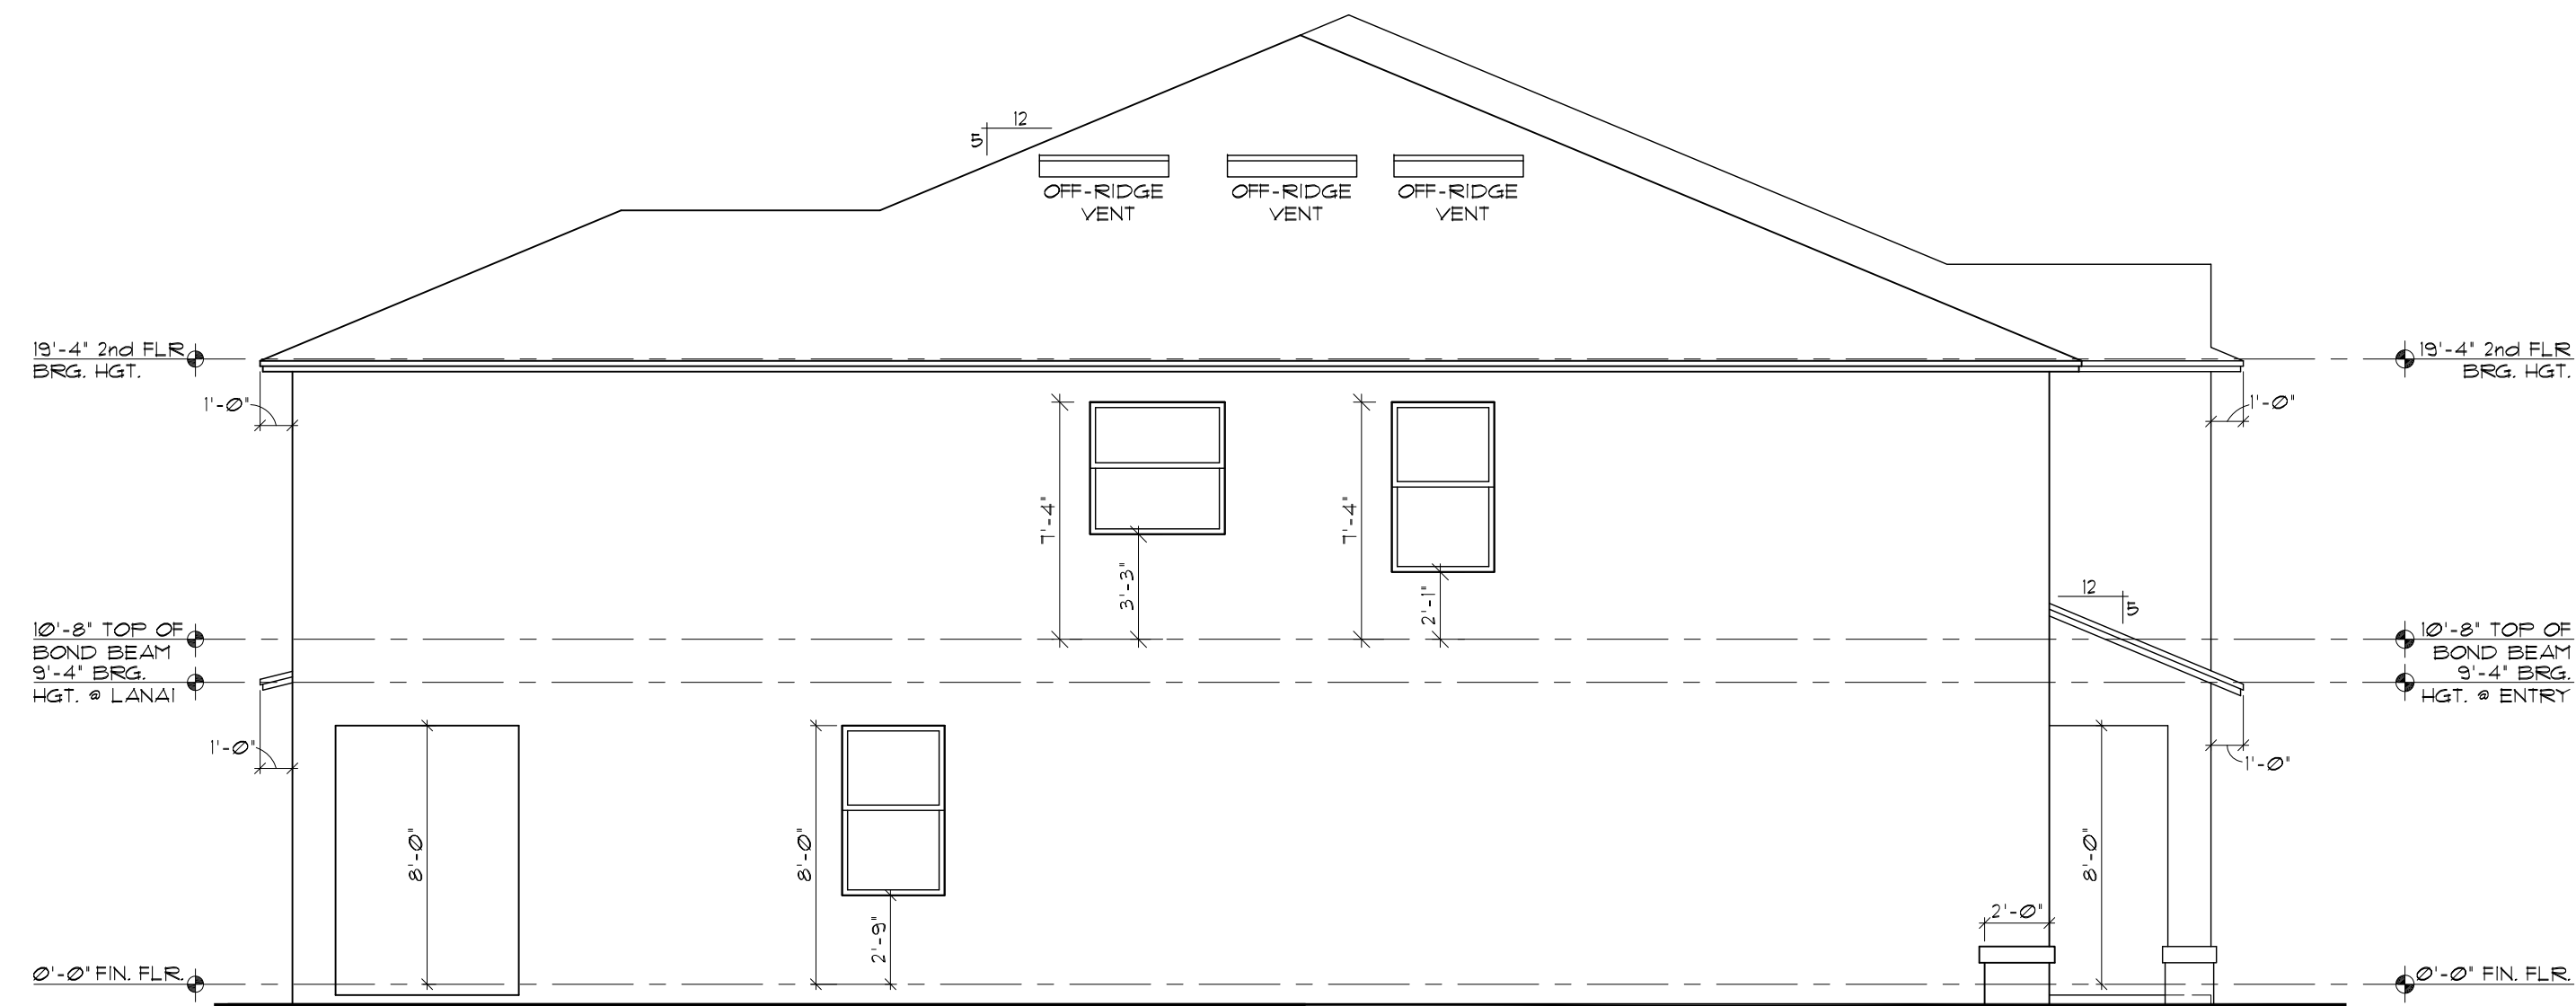


LEFT ELEVATION

SCALE: 3/16" = 1'-0" TEXTURED FINISH

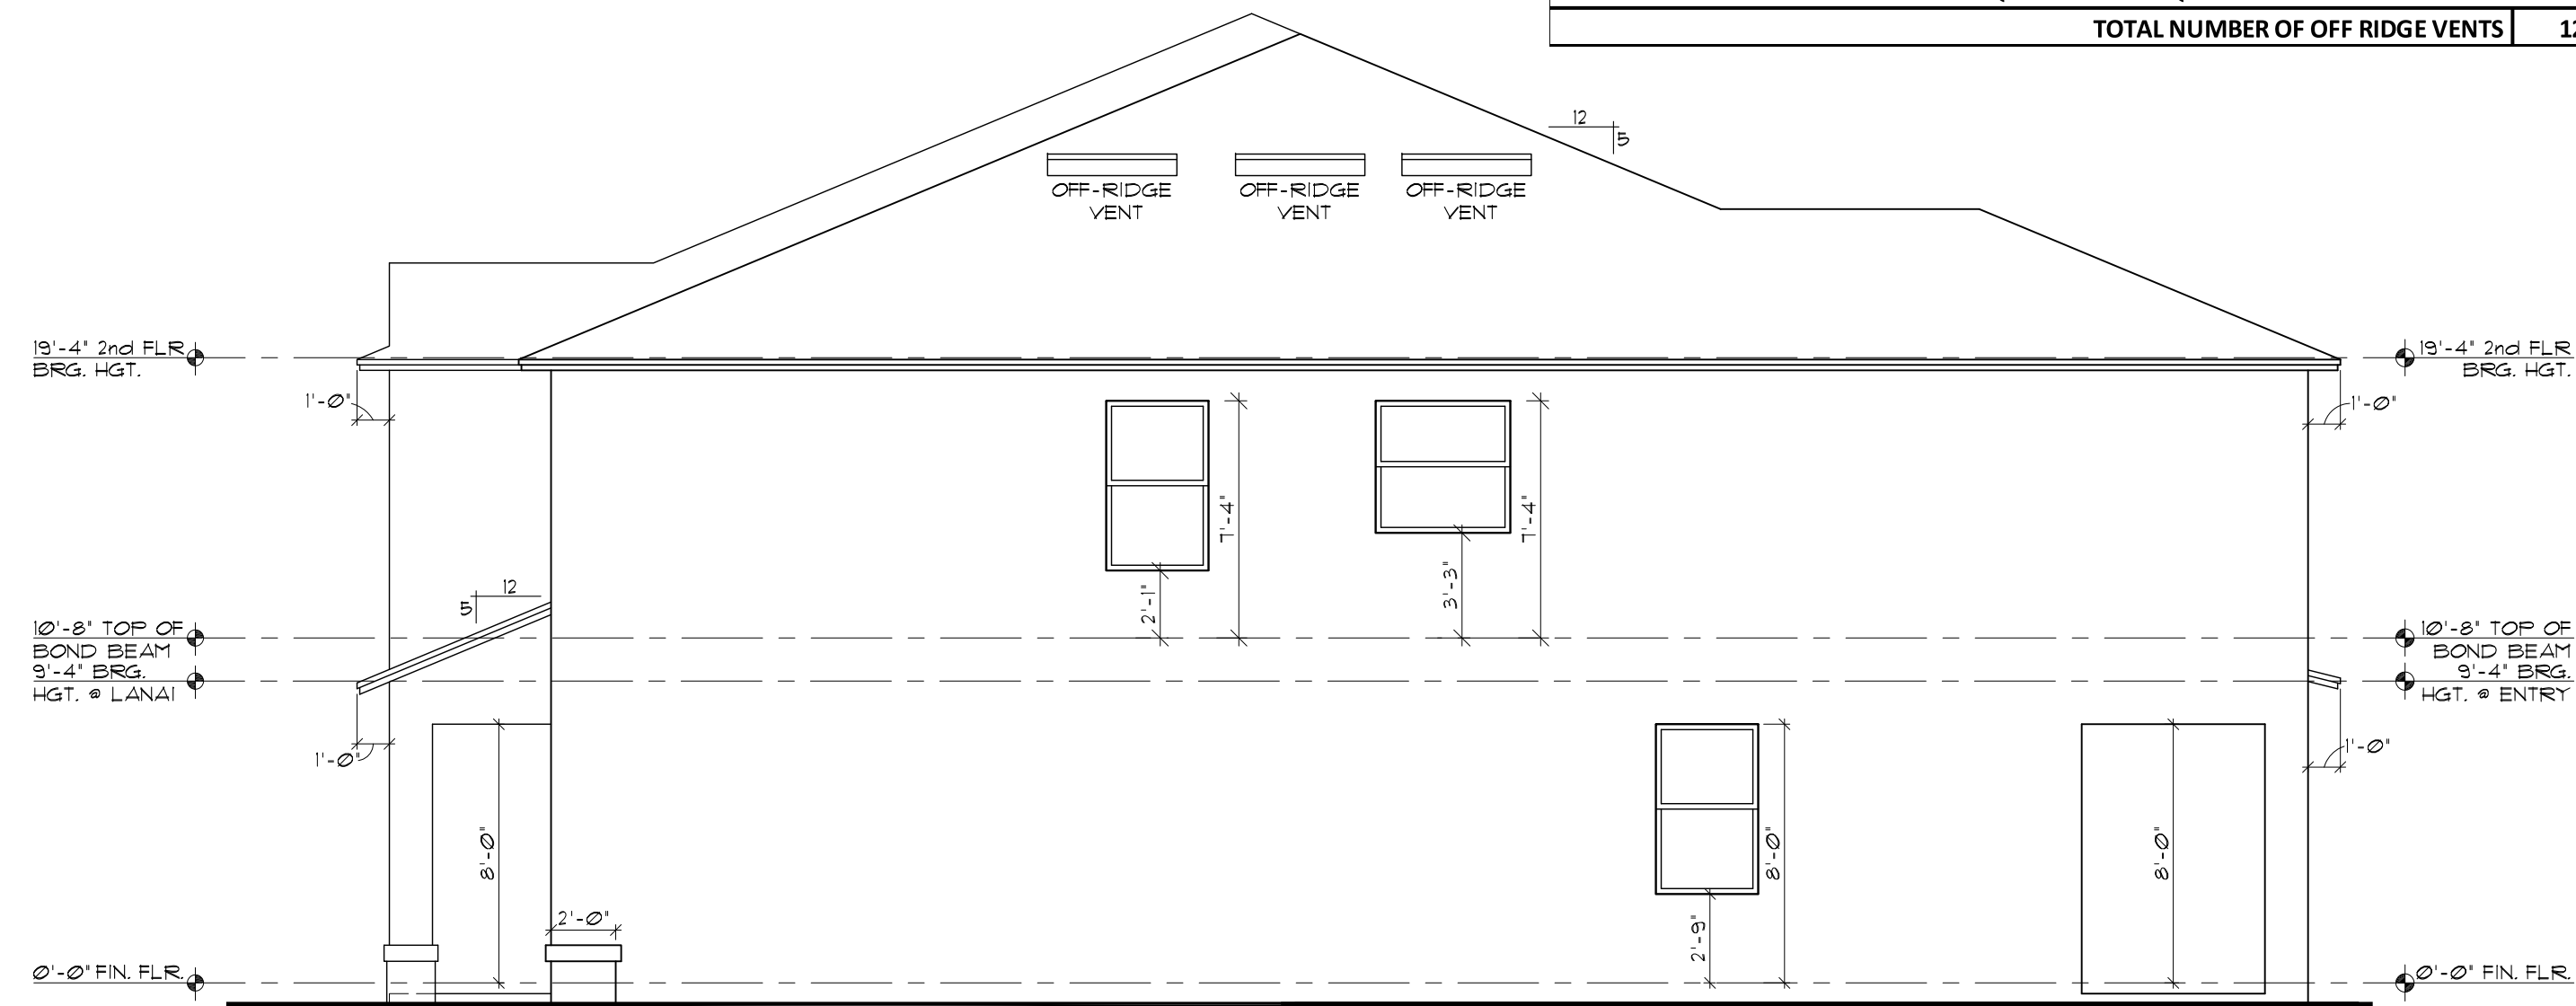

RIGHT ELEVATION


SCALE: 3/16" = 1'-0" TEXTURED FINISH

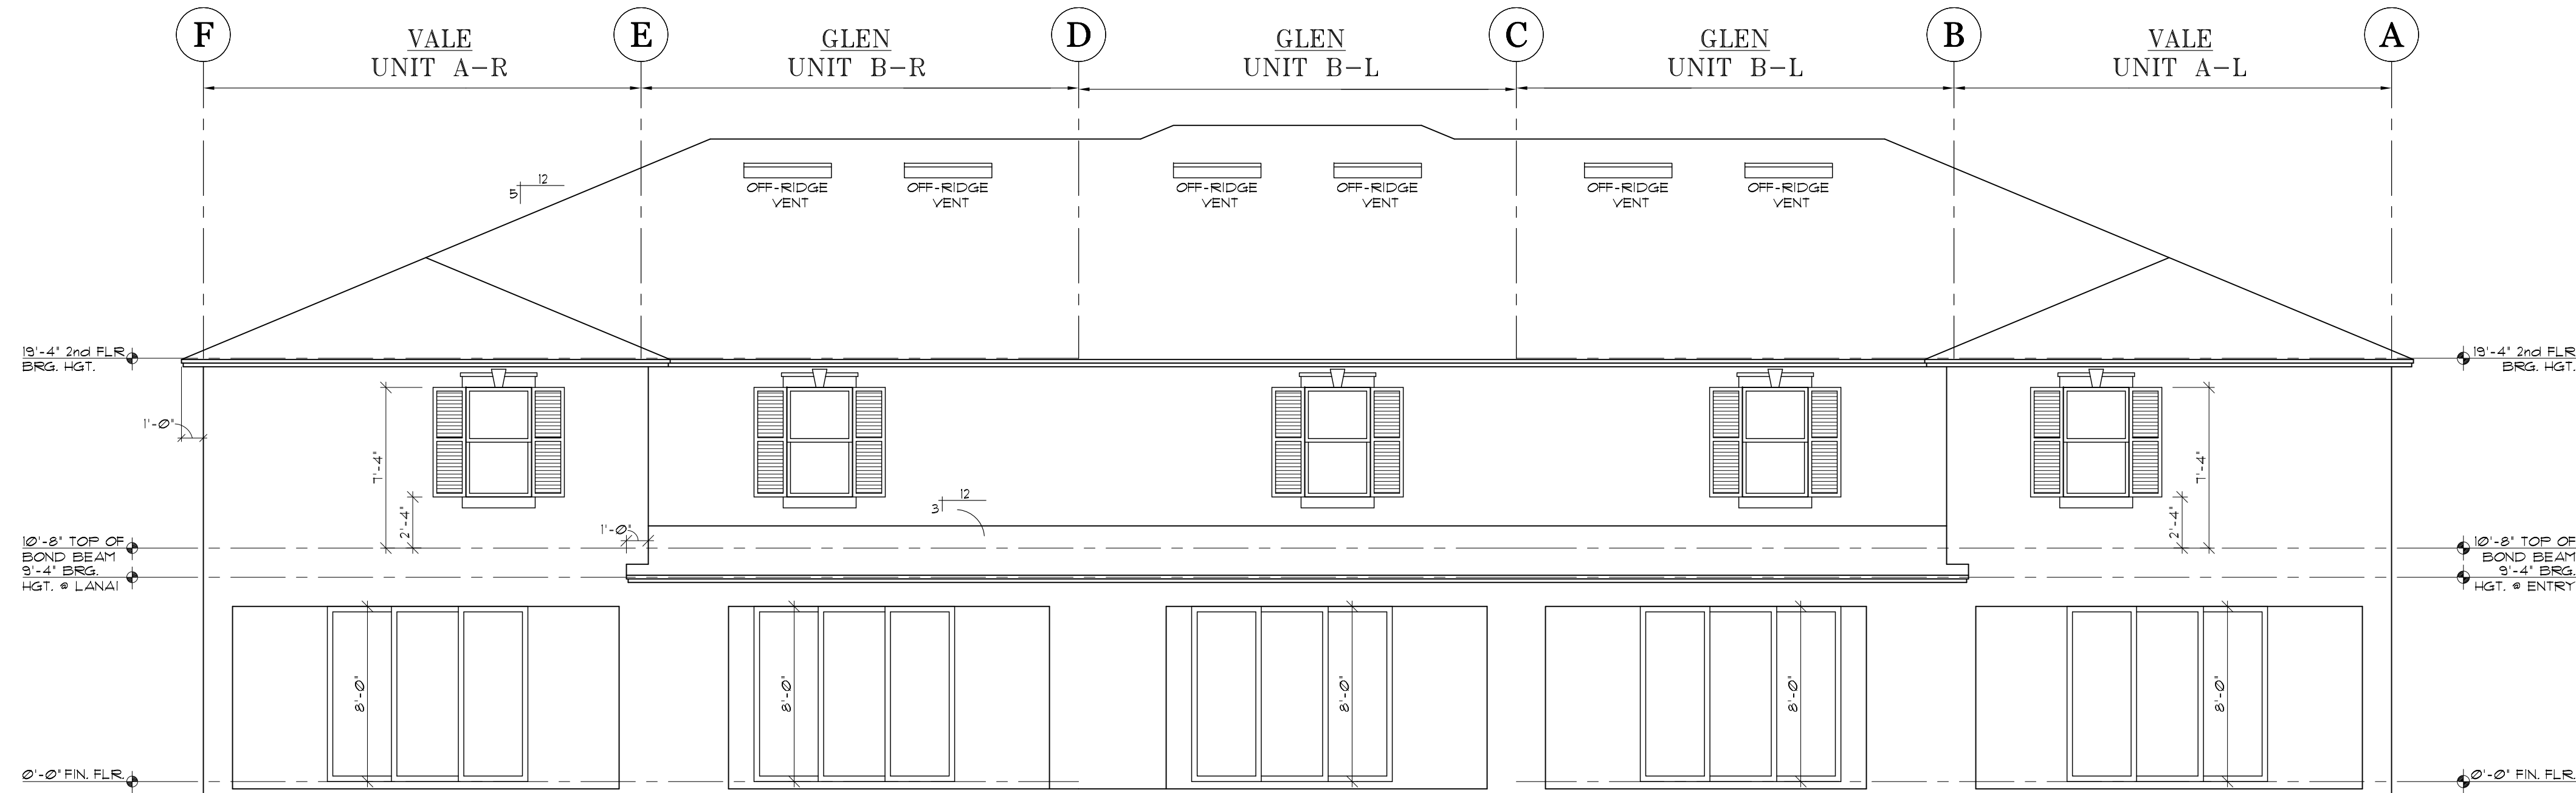


REAR ELEVATION

SCALE: 3/16" = 1'-0" TEXTURED FINISH

OFF RIDGE VENT CALCULATION FOR ATTIC AREA ABOVE DRAFT STOP CONFINES OF UNIT "A"	
AREA OF ATTIC*	1202 SQ. FT.
REQUIRED VENTILATION AREA AT 1 PER 300	4.01 SQ. FT.
VENTILATION AREA X SQ. INCHES PER FT. (144)	576.96 SQ. IN.
MIN. REQUIRED VENTILATION IN UPPER PORTION OF ATTIC (50% OF TOTAL REQUIRED VENTILATION AREA)	288.48 SQ. IN.
NUMBER OF LOMANCO 770-D VENTS REQUIRED AT 140 SQ. IN. PER VENT	3 UNITS
OFF RIDGE VENT CALCULATION FOR ATTIC AREA ABOVE DRAFT STOP CONFINES OF UNIT "B"	
AREA OF ATTIC*	1043 SQ. FT.
REQUIRED VENTILATION AREA AT 1 PER 300	3.48 SQ. FT.
VENTILATION AREA X SQ. INCHES PER FT. (144)	500.64 SQ. IN.
MIN. REQUIRED VENTILATION IN UPPER PORTION OF ATTIC (50% OF TOTAL REQUIRED VENTILATION AREA)	250.32 SQ. IN.
NUMBER OF LOMANCO 770-D VENTS REQUIRED AT 140 SQ. IN. PER VENT	2 UNITS
OFF RIDGE VENT CALCULATION FOR ATTIC AREA ABOVE DRAFT STOP CONFINES OF UNIT "B"	
AREA OF ATTIC*	1043 SQ. FT.
REQUIRED VENTILATION AREA AT 1 PER 300	3.48 SQ. FT.
VENTILATION AREA X SQ. INCHES PER FT. (144)	500.64 SQ. IN.
MIN. REQUIRED VENTILATION IN UPPER PORTION OF ATTIC (50% OF TOTAL REQUIRED VENTILATION AREA)	250.32 SQ. IN.
NUMBER OF LOMANCO 770-D VENTS REQUIRED AT 140 SQ. IN. PER VENT	2 UNITS
OFF RIDGE VENT CALCULATION FOR ATTIC AREA ABOVE DRAFT STOP CONFINES OF UNIT "A"	
AREA OF ATTIC*	1202 SQ. FT.
REQUIRED VENTILATION AREA AT 1 PER 300	4.01 SQ. FT.
VENTILATION AREA X SQ. INCHES PER FT. (144)	576.96 SQ. IN.
MIN. REQUIRED VENTILATION IN UPPER PORTION OF ATTIC (50% OF TOTAL REQUIRED VENTILATION AREA)	288.48 SQ. IN.
NUMBER OF LOMANCO 770-D VENTS REQUIRED AT 140 SQ. IN. PER VENT	3 UNITS
TOTAL NUMBER OF OFF RIDGE VENTS	12

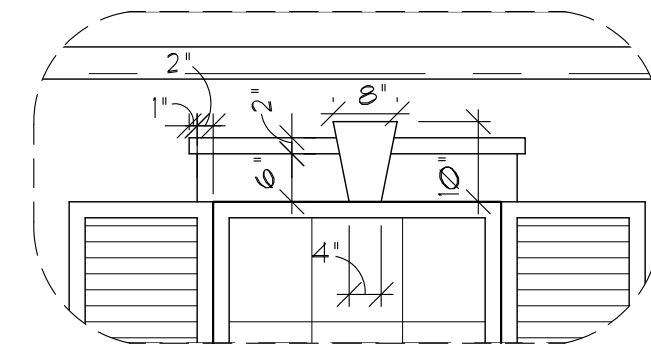

A DECO. DTL.
SCALE: 1/2" = 1'-0"

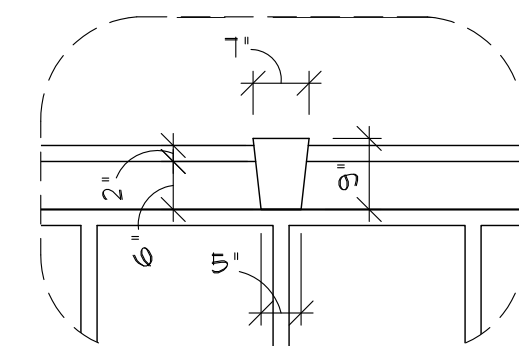

B DECO. DTL.
SCALE: 1/2" = 1'-0"



1441 N. RONALD REAGAN BLVD.
LONGWOOD, FL 32750
PH: 407-774-6078
FAX: 407-774-4078
www.abdesigngroup.com
AA #: 0003325

DATE

DESCRIPTION

D.R.HORTON
America's Builder
www.drhorton.com
CBC065590

A-B-B-B-A
PLATXX-XX

TITLE SHEET
VENEZIA
5-UNIT TOWNHOMES
BUILDING
ELEVATIONS
140 MPH EXP. C

JOB #
OXXXXX.000/XXXXX

ARCHITECT:
STATE OF FLORIDA

ROLAND A. ABOUCHACRA
AR NO 93723

DATE: 12/12/2022
SCALE: AS NOTED
SHEET NO:

A3