



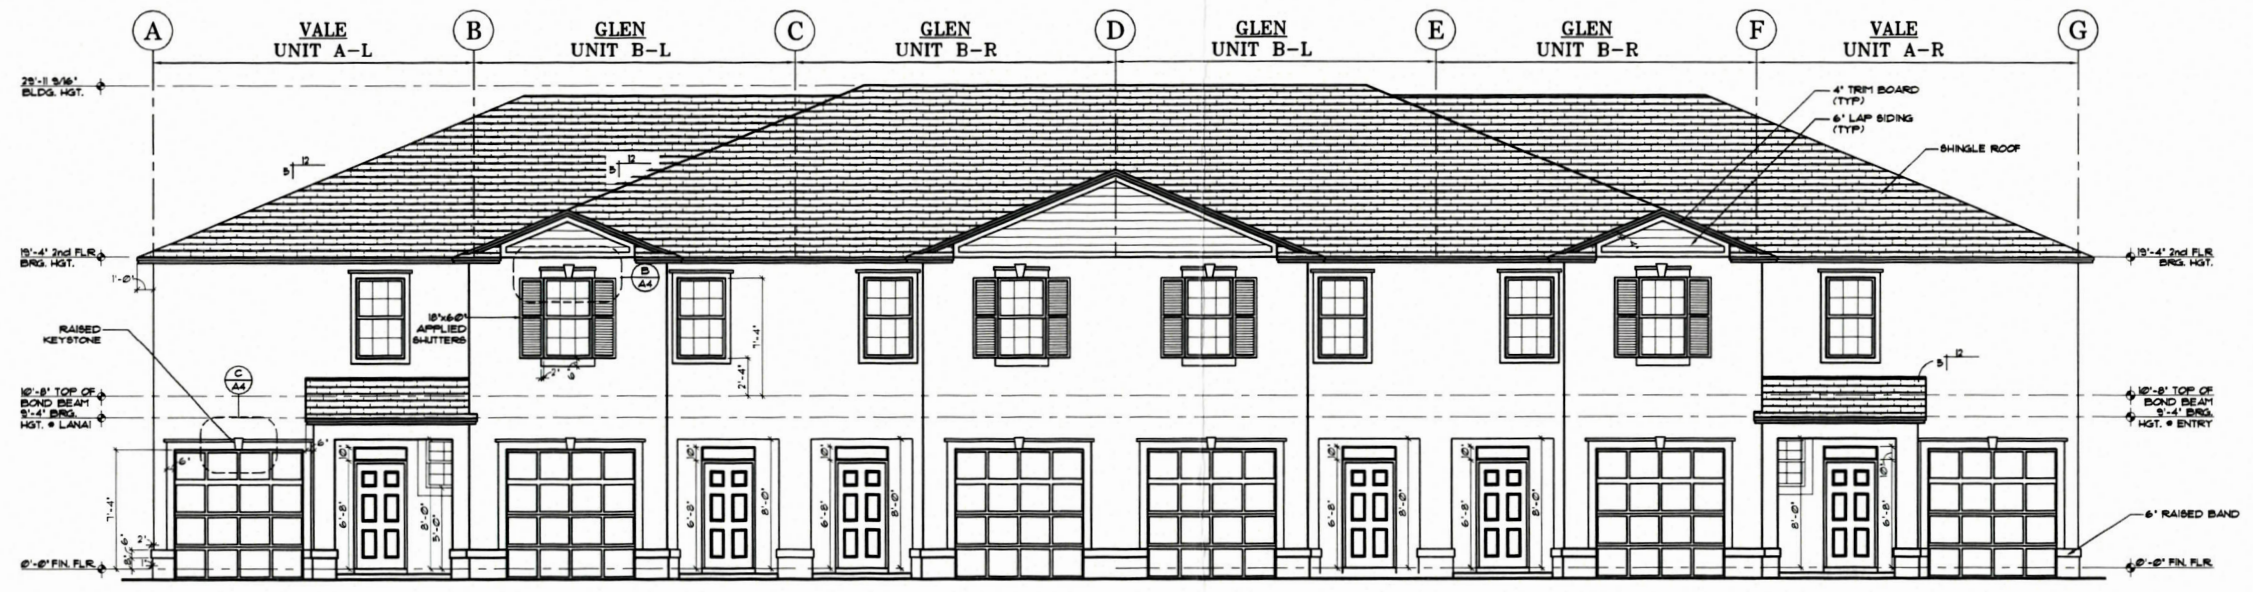

FRONT ELEVATION

SCALE: 3/16" = 1'-0" TEXTURED FINISH
NOTE: WALL PENETRATION FLASHING AS PER FBOR 703.4

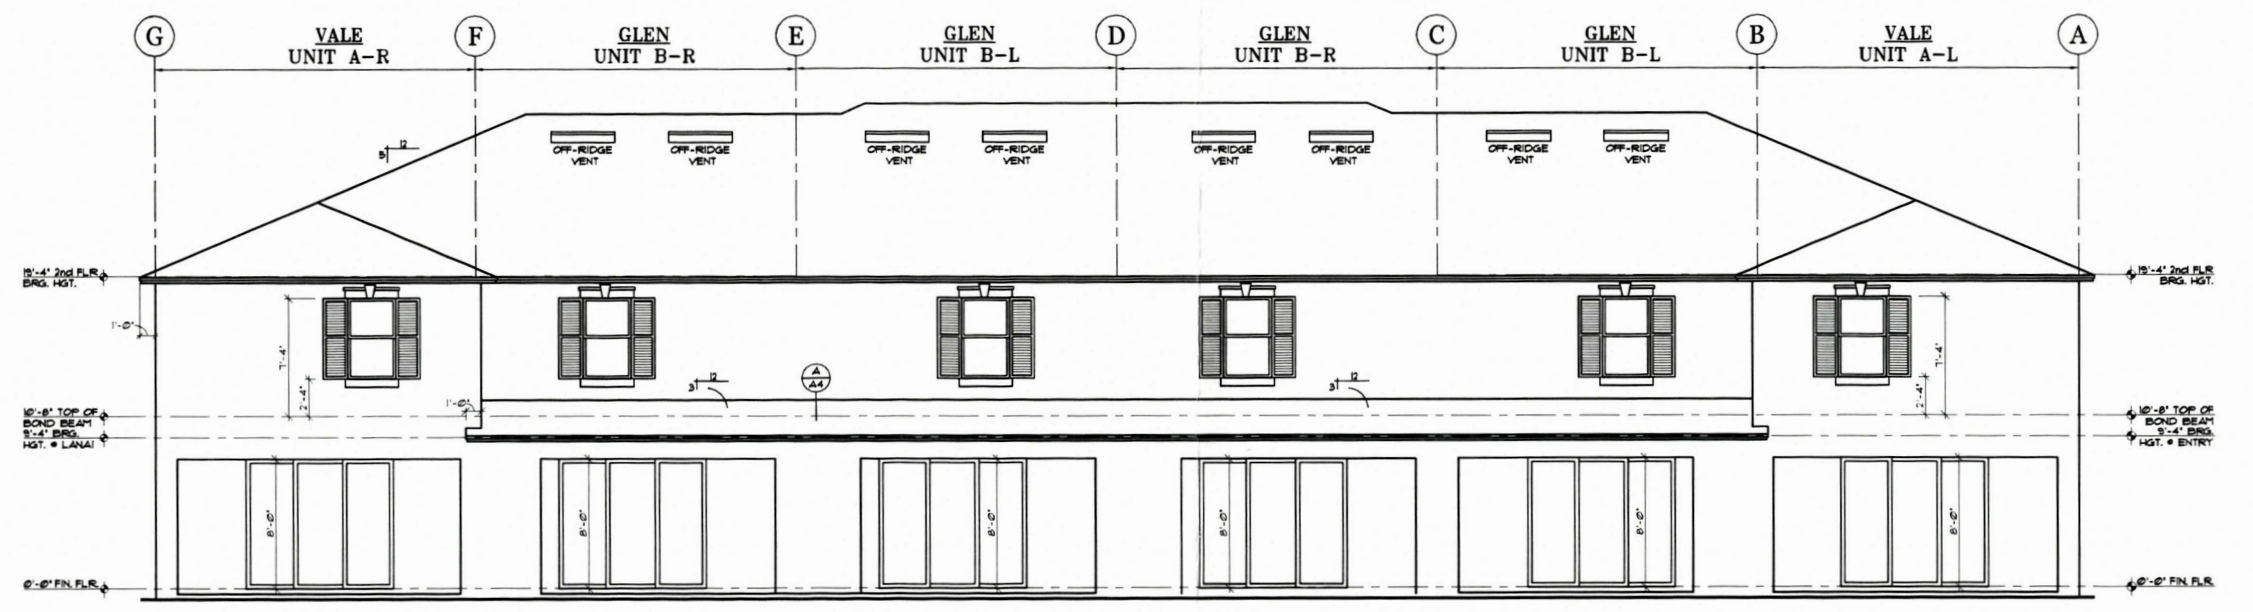

REAR ELEVATION

SCALE: 3/16" = 1'-0" TEXTURED FINISH

FOR OFF-RIDGE VENT CALCULATIONS
SEE SHEET A4

ABDESIGN GROUP
1441 N. RONALD REAGAN BLVD.
LONGWOOD, FL 32750
PH: 407-774-6078
FAX: 407-774-6078
www.abdesigngroup.com
AA #: 0003325

DATE	DESCRIPTION
1	
2	
3	
4	
5	
6	
7	
8	
9	

D.R. HORTON
America's Builder
www.drhorton.com
cnc066300

A-B-B-B-B-A
PLAT 07-12

TITLE SHEET
VENEZIA
6-UNIT TOWNHOMES
BUILDING FRONT &
REAR ELEVATIONS
140 MPH EXP. C
JOB #
02368.000/00712

ARCHITECT:
STATE OF FLORIDA
ROLAND A. ABOUCHACRA
AR NO 93723

DATE: 11/30/2022
SCALE: AS NOTED
SHEET NO:
A3