




### BOLLARD DETAIL

SCALE: N.T.C.

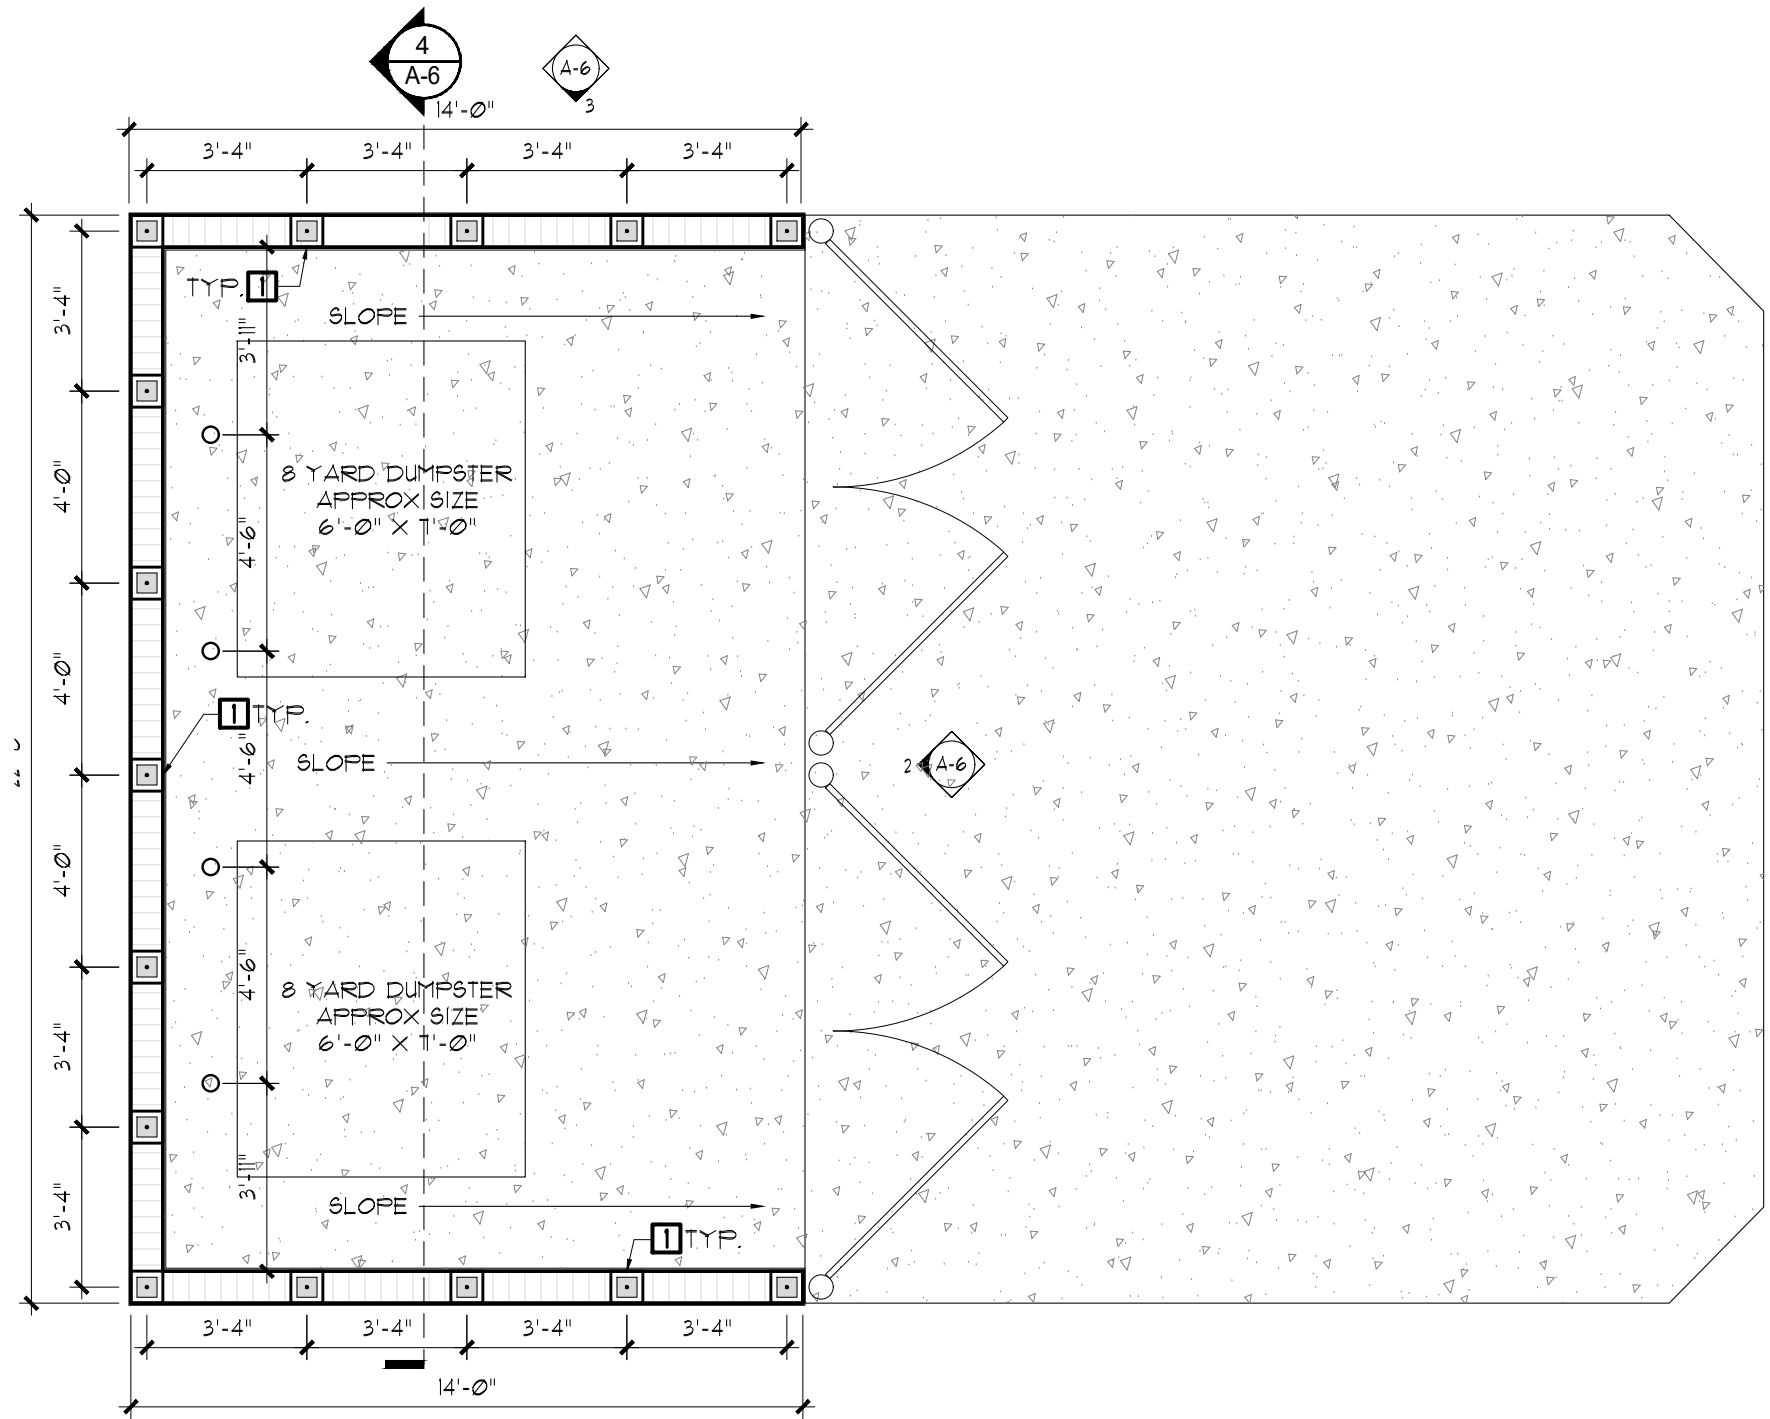


# DUMPSTER ENCLOSURE PLAN


SCALE: 1/4" = 1'-0"

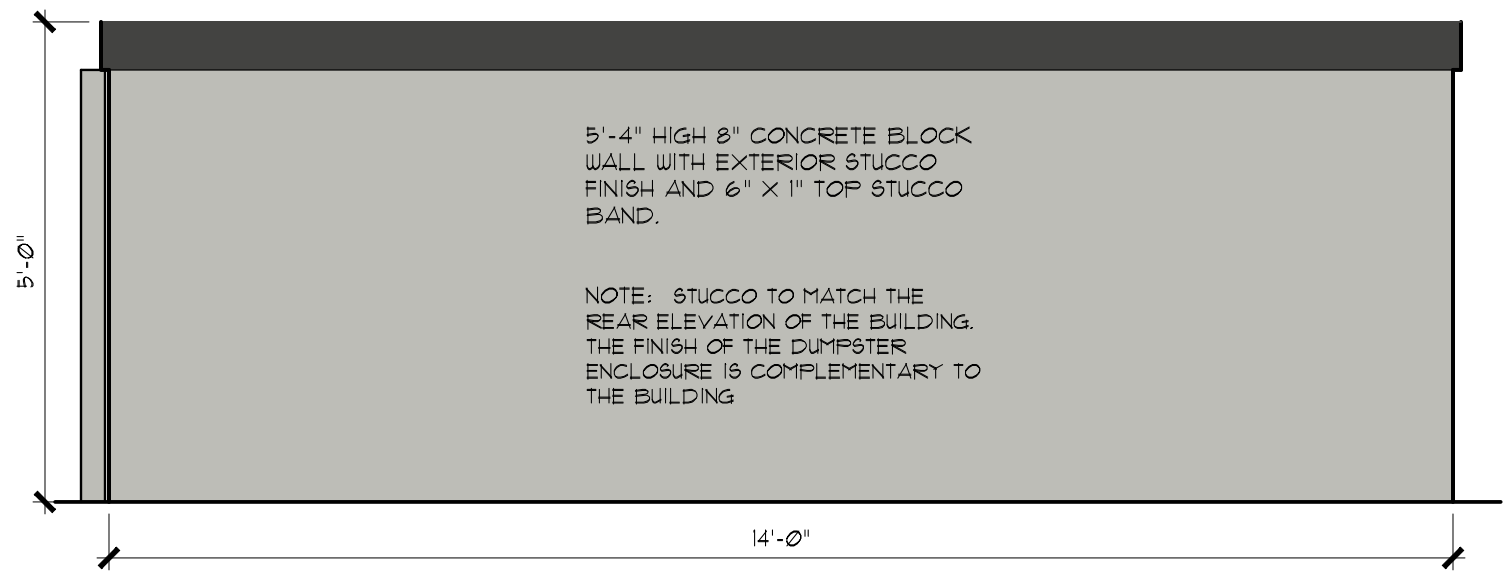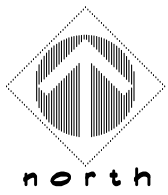


**SIDE ELEVATION**  
SCALE: 1/2" = 1'-0"

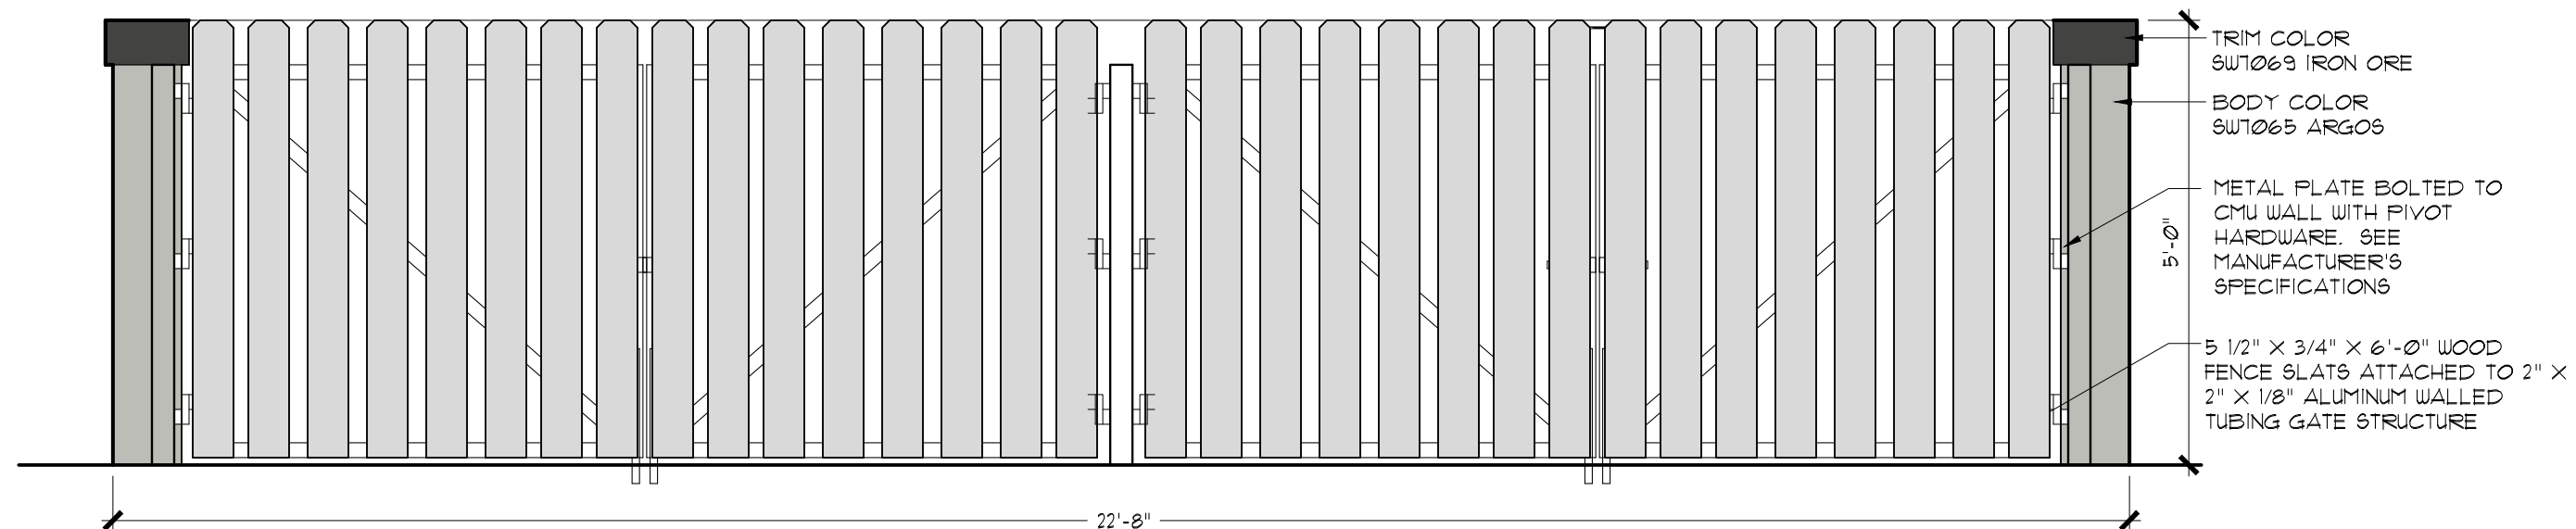


**FRONT (GATE) ELEVATION**  
SCALE: 1/2" = 1'-0"

FOUNDATION SCHEDULE				
MARK	SIZE	DEPTH	TRANSVERSE REINF.	REMARKS
	18"	12"	(3) #5 BOTTOM CONTINUOUS WITH 4 TRANSVERSE BARS AT MINIMUM 4'-0" O.C.	POURED CONTINUOUS WITH FINISHED SLAB

COLUMN SCHEDULE					
MARK	SYMBOL	SIZE	MATERIAL	VERTICAL REINFORCEMENT	LOCATION
1		8" x 8"	FILLED CELL MASONRY	1 # 5	COORDINATE WITH FOUNDATION ON DUMPFIST ENCLOSURE PLAN

## DUMPSTER ENCLOSURE SECTION

SCALE: N.T.S.

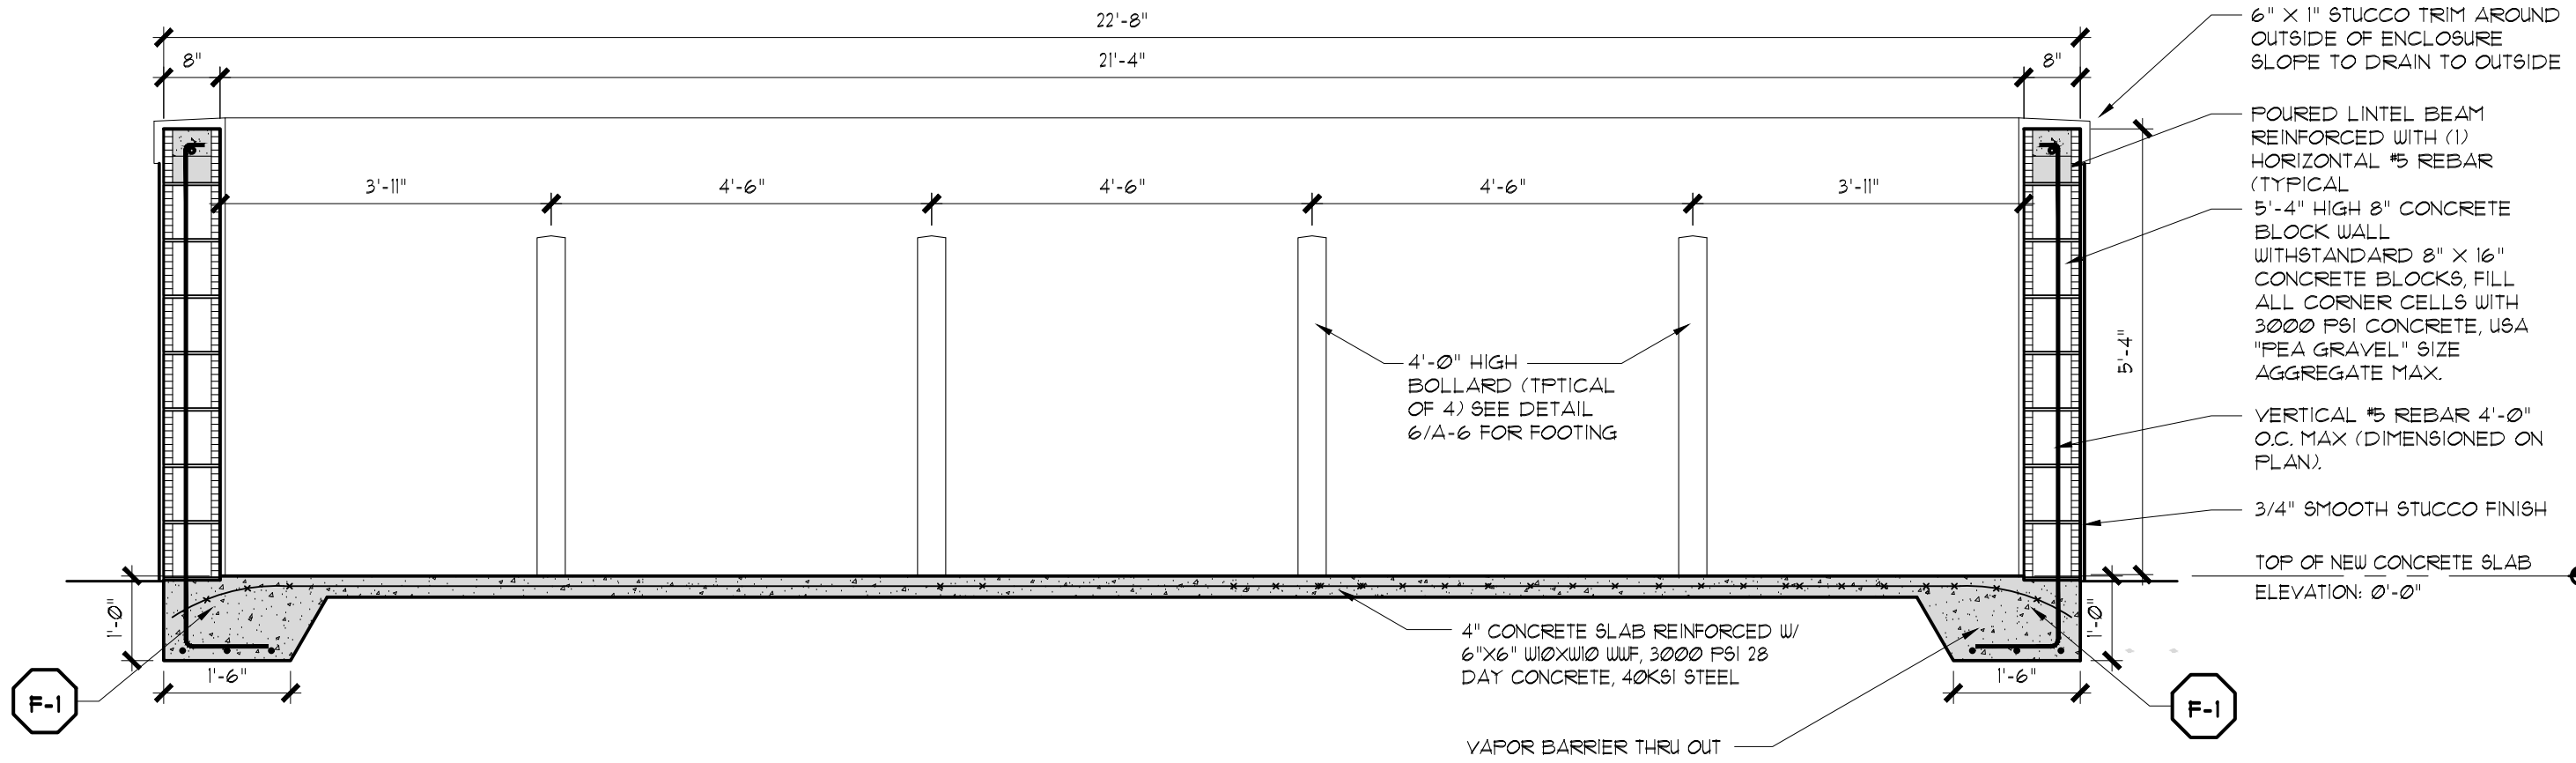

**DUMPSTER ENCLOSURE SECTION**  
SCALE: 1/2" = 1'-0"