


CONCEPTUAL SITE PLAN

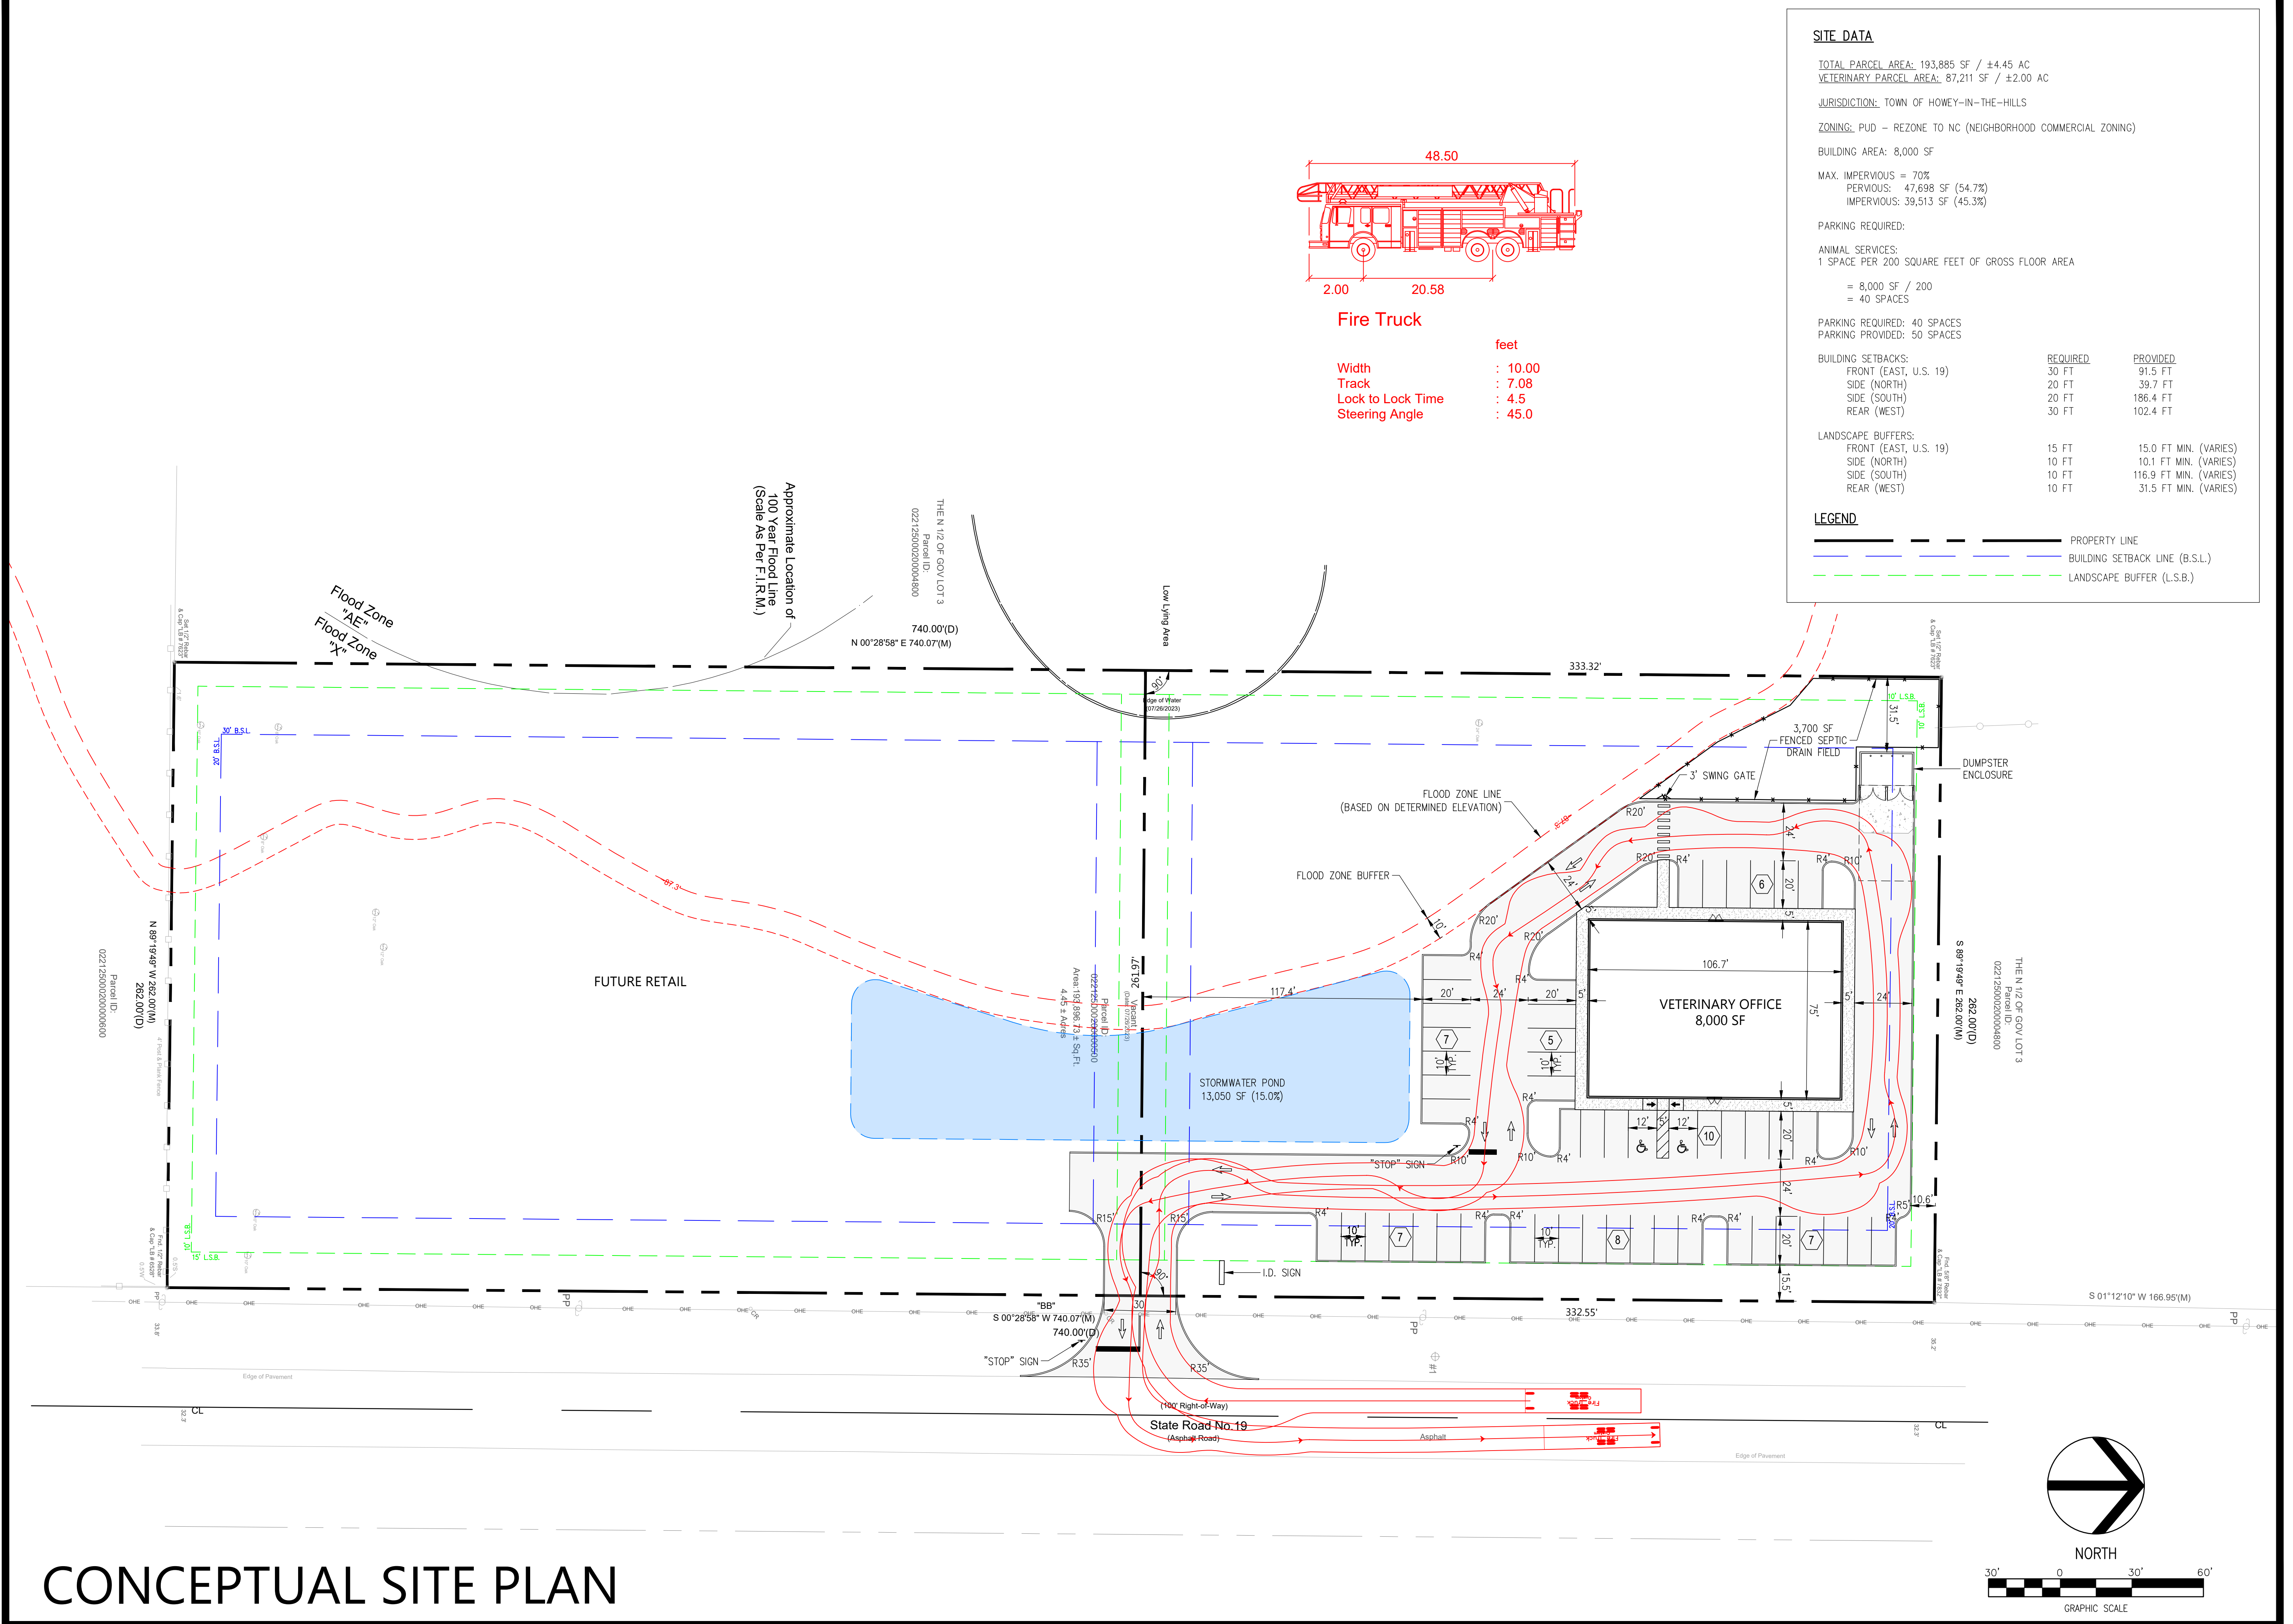

VETERINARY OFFICE & RETAIL
STATE ROAD 19
SOUTH OF REVELS ROAD
HOWEY IN THE HILLS, FLORIDA

DATE: 10/05/23
DRAWN: LH
CHECKED: RZ

CP1

PROJECT NO.: 2023.179