


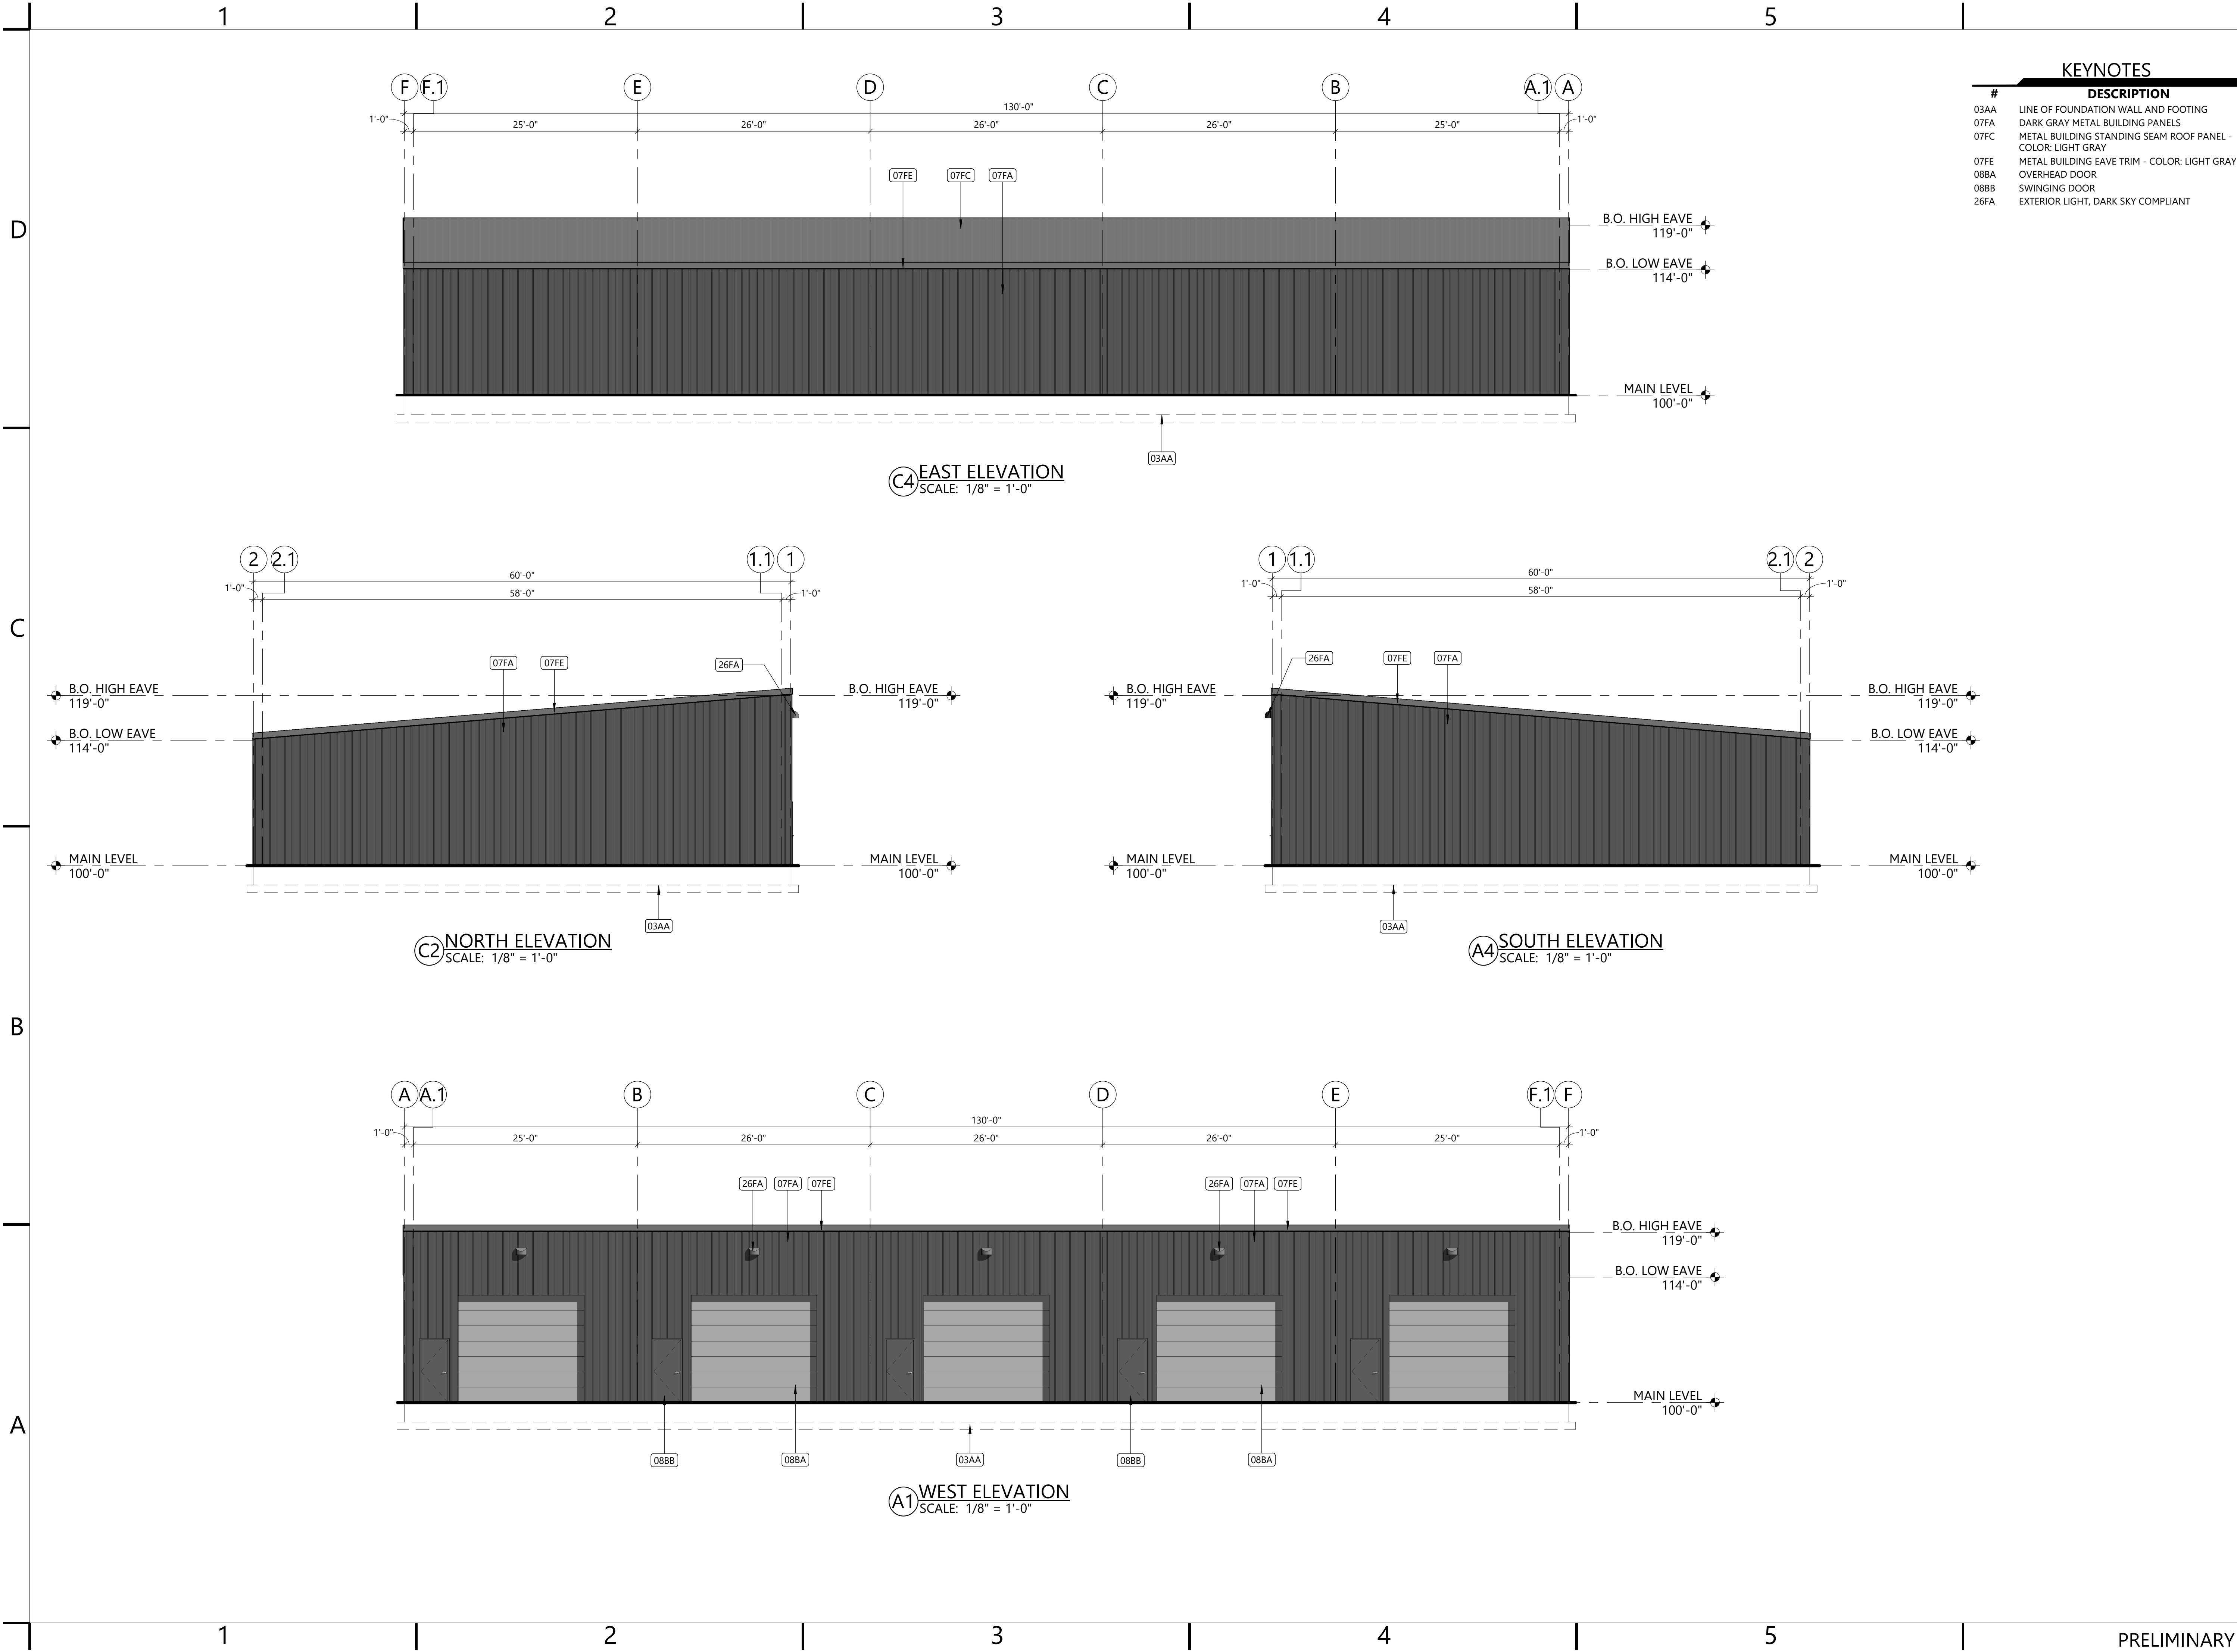

KEYNOTES	
#	DESCRIPTION
03AA	LINE OF FOUNDATION WALL AND FOOTING
07FA	DARK GRAY METAL BUILDING PANELS
07FC	METAL BUILDING STANDING SEAM ROOF PANEL - COLOR: LIGHT GRAY
07FE	METAL BUILDING EAVE TRIM - COLOR: LIGHT GRAY
08BA	OVERHEAD DOOR
08BB	SWINGING DOOR
26FA	EXTERIOR LIGHT, DARK SKY COMPLIANT

CARTWRIGHT
ARCHITECTS & ENGINEERS

2120 NORTH MAIN STREET
LOGAN, UT 84341
T435 753.2850
F435 753.2851
©2023 CARTWRIGHT

<http://www.cartwright-aec.com>

HYRUM FLEX SPACE

ANVIL ROAD HYRUM, UTAH

CARTWRIGHT PROJECT #	123075
DATE:	5/23/2023
DRAWN BY:	RA
CHECKED BY:	JMC
APPROVED BY:	JMC


REVISIONS	
DATE	DESCRIPTION

ARCHITECTURAL
ELEVATIONS

A201

PRELIMINARY

7/5/2023 2:57:55 PM

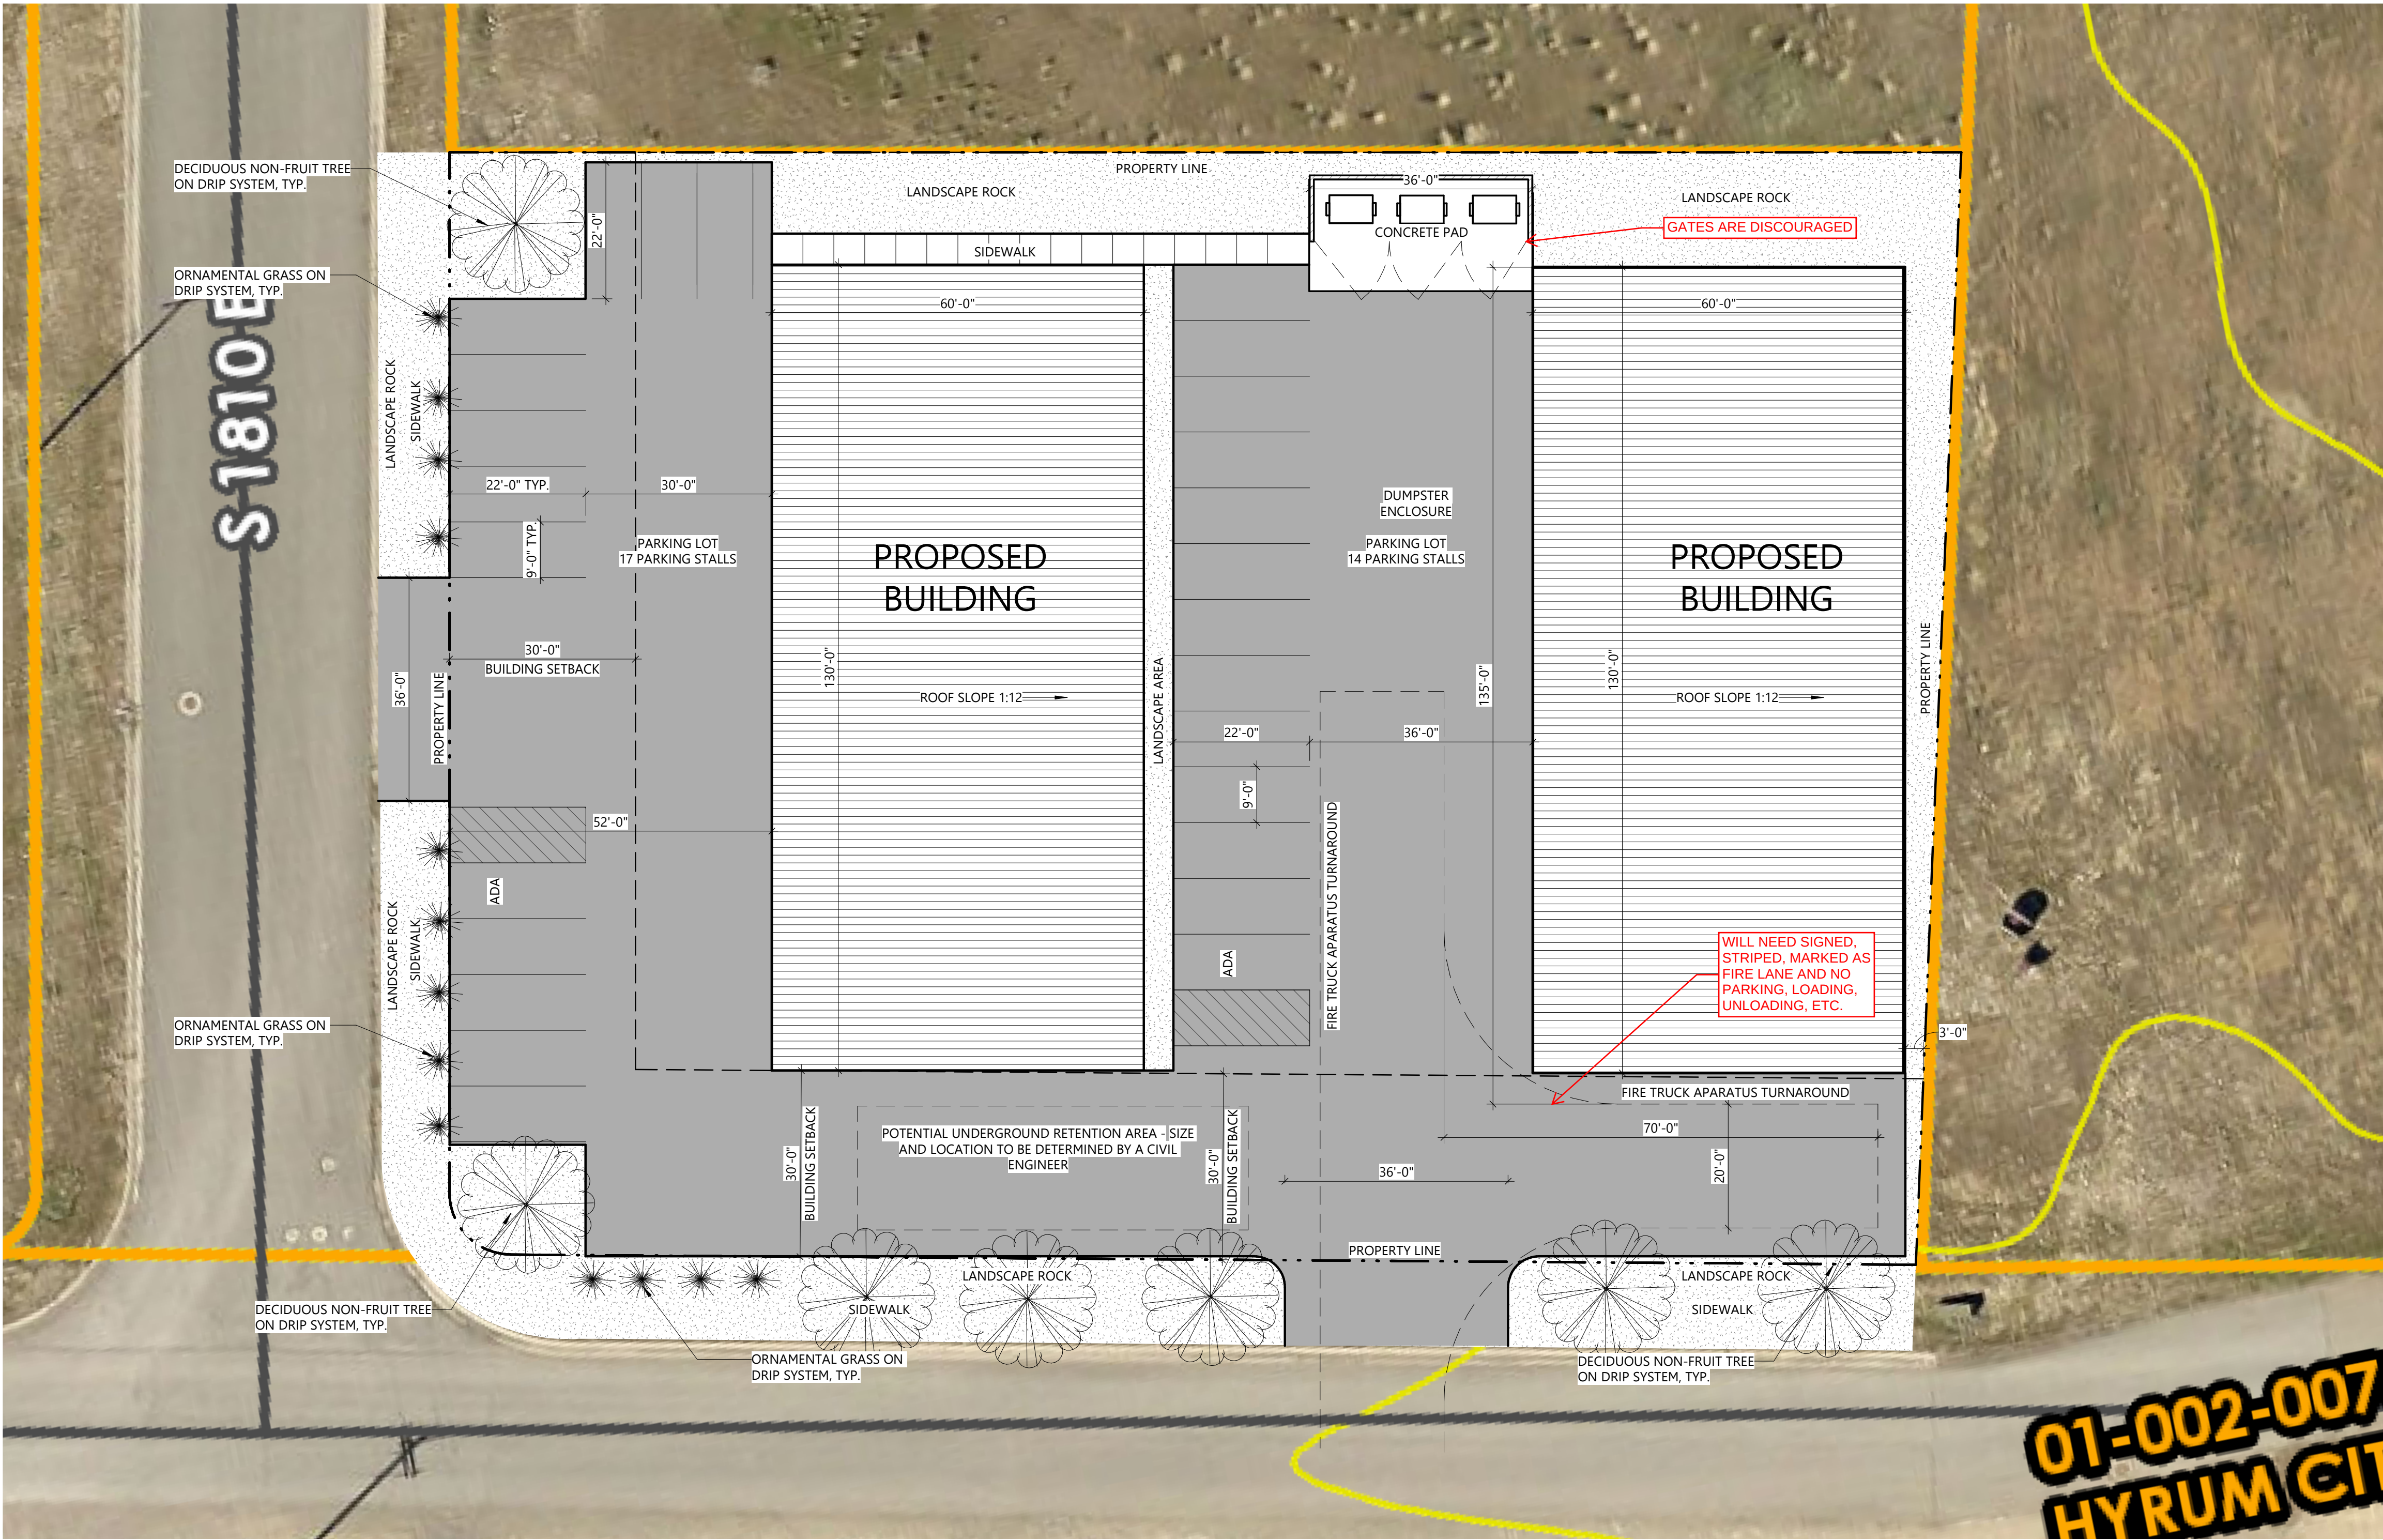

A3 ARCHITECTURAL SITE PLAN
SCALE: 1/16" = 1'-0"



HYRUM FLEX SPACE

ANVIL ROAD HYRUM, UTAH

CARTWRIGHT PROJECT #	123075
DATE:	5/23/2023
DRAWN BY:	Author
CHECKED BY:	Checker
APPROVED BY:	Approver

REVISIONS	
DATE	DESCRIPTION