
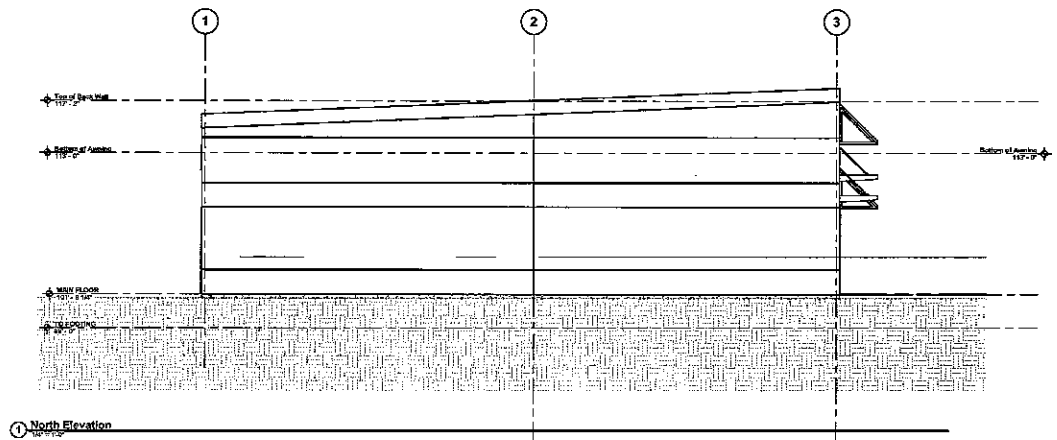


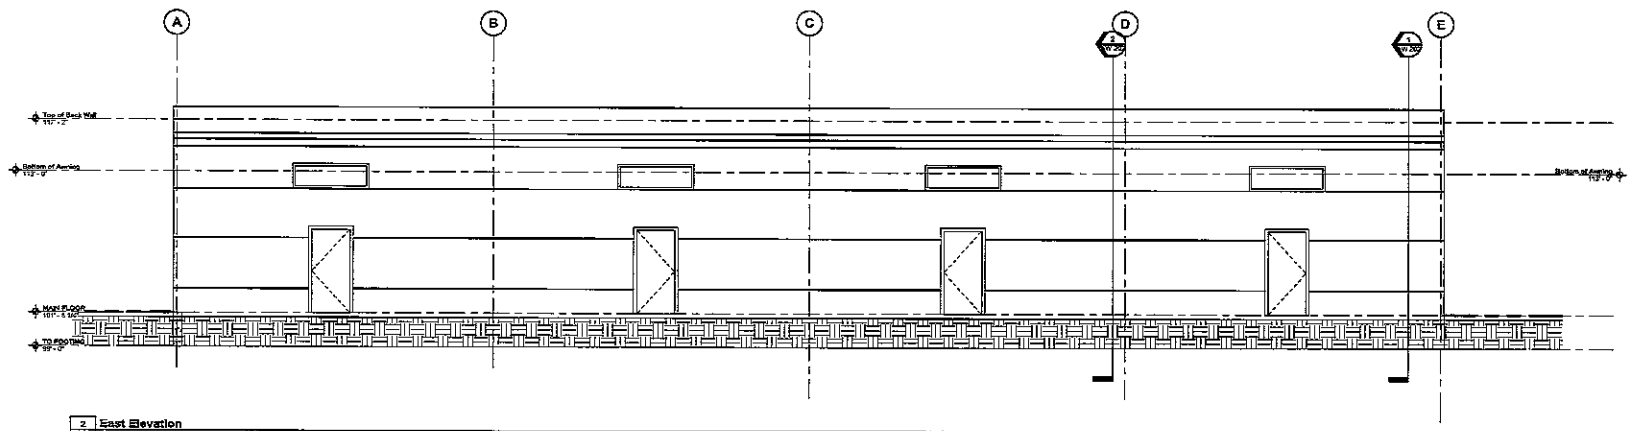


Hyrum Strip Mall


PROJECT DESCRIPTION
 OWNER NAME
 OWNER ADDRESS

REVISION	DATE	DESCRIPTION

DESIGNED BY: JSH
 CHECKED BY: JSH
 DATE: 10/1/2021

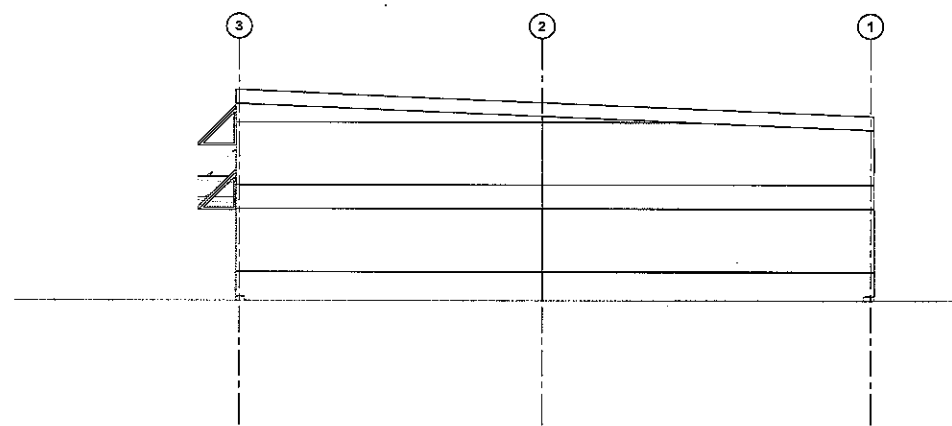

2 South Elevation
 A201 1/8" = 1'-0"

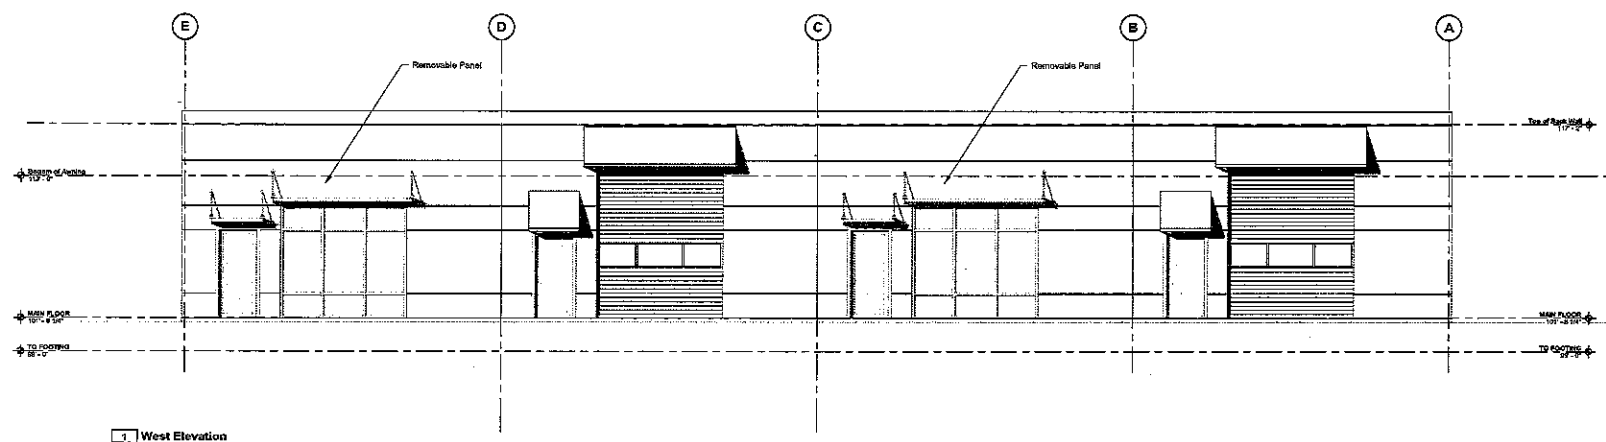

1 West Elevation
 A201 1/8" = 1'-0"

Hyrum Strip Mall
 PROJECT DESCRIPTION

DATE	DESCRIPTION

DESIGNED BY	DATE
DRAWN BY	DATE
CHECKED BY	DATE
IN CHARGE	DATE

