



COPYRIGHTED MATERIAL
DATE
AUG. 25, 2023
DRAWN BY
BP
REVISIONS
JOB NUMBER

MOUNTAIN CREST HIGH SCHOOL
BASEBALL/SOFTBALL PRACTICE FACILITY




84 East 2400 North
North Logan, UT 84341
Phone: 435-752-3925
www.ccsd.ut.org



SHEET
SITE PLAN
C-1

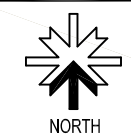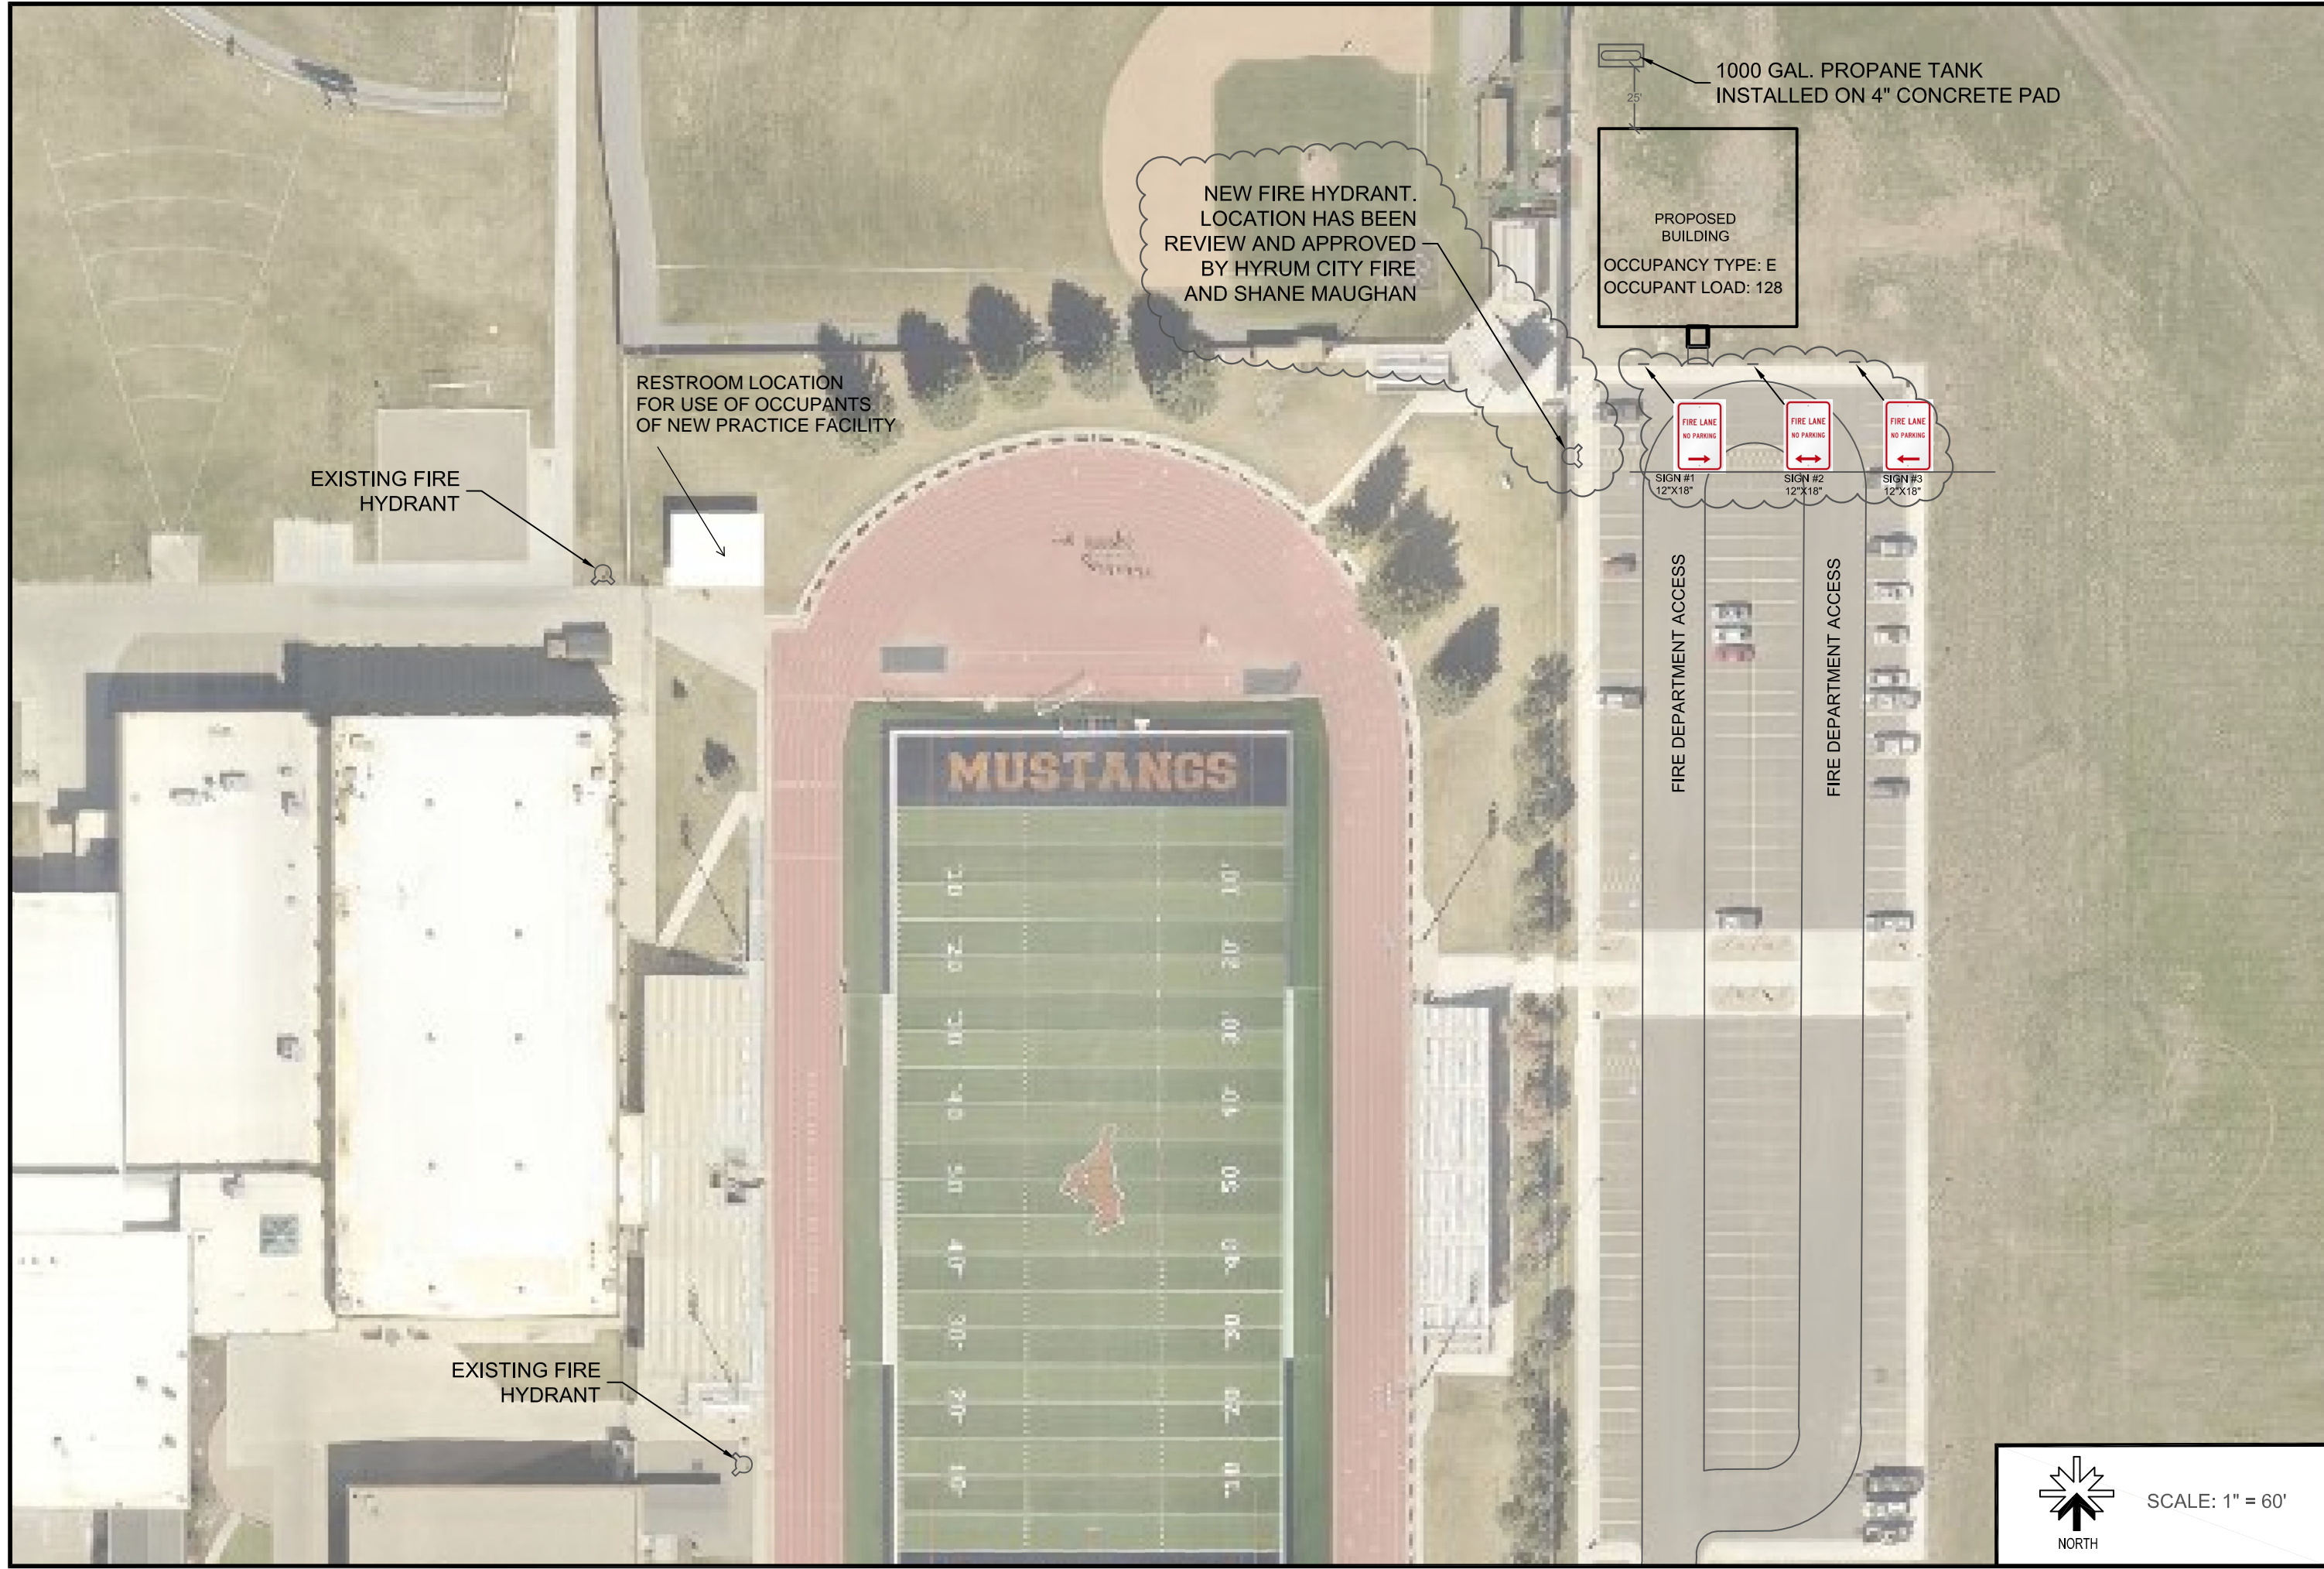


SCALE: 1" = 60'

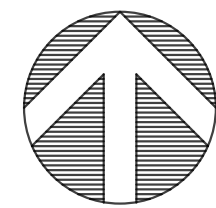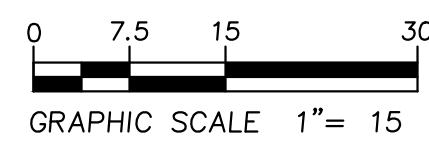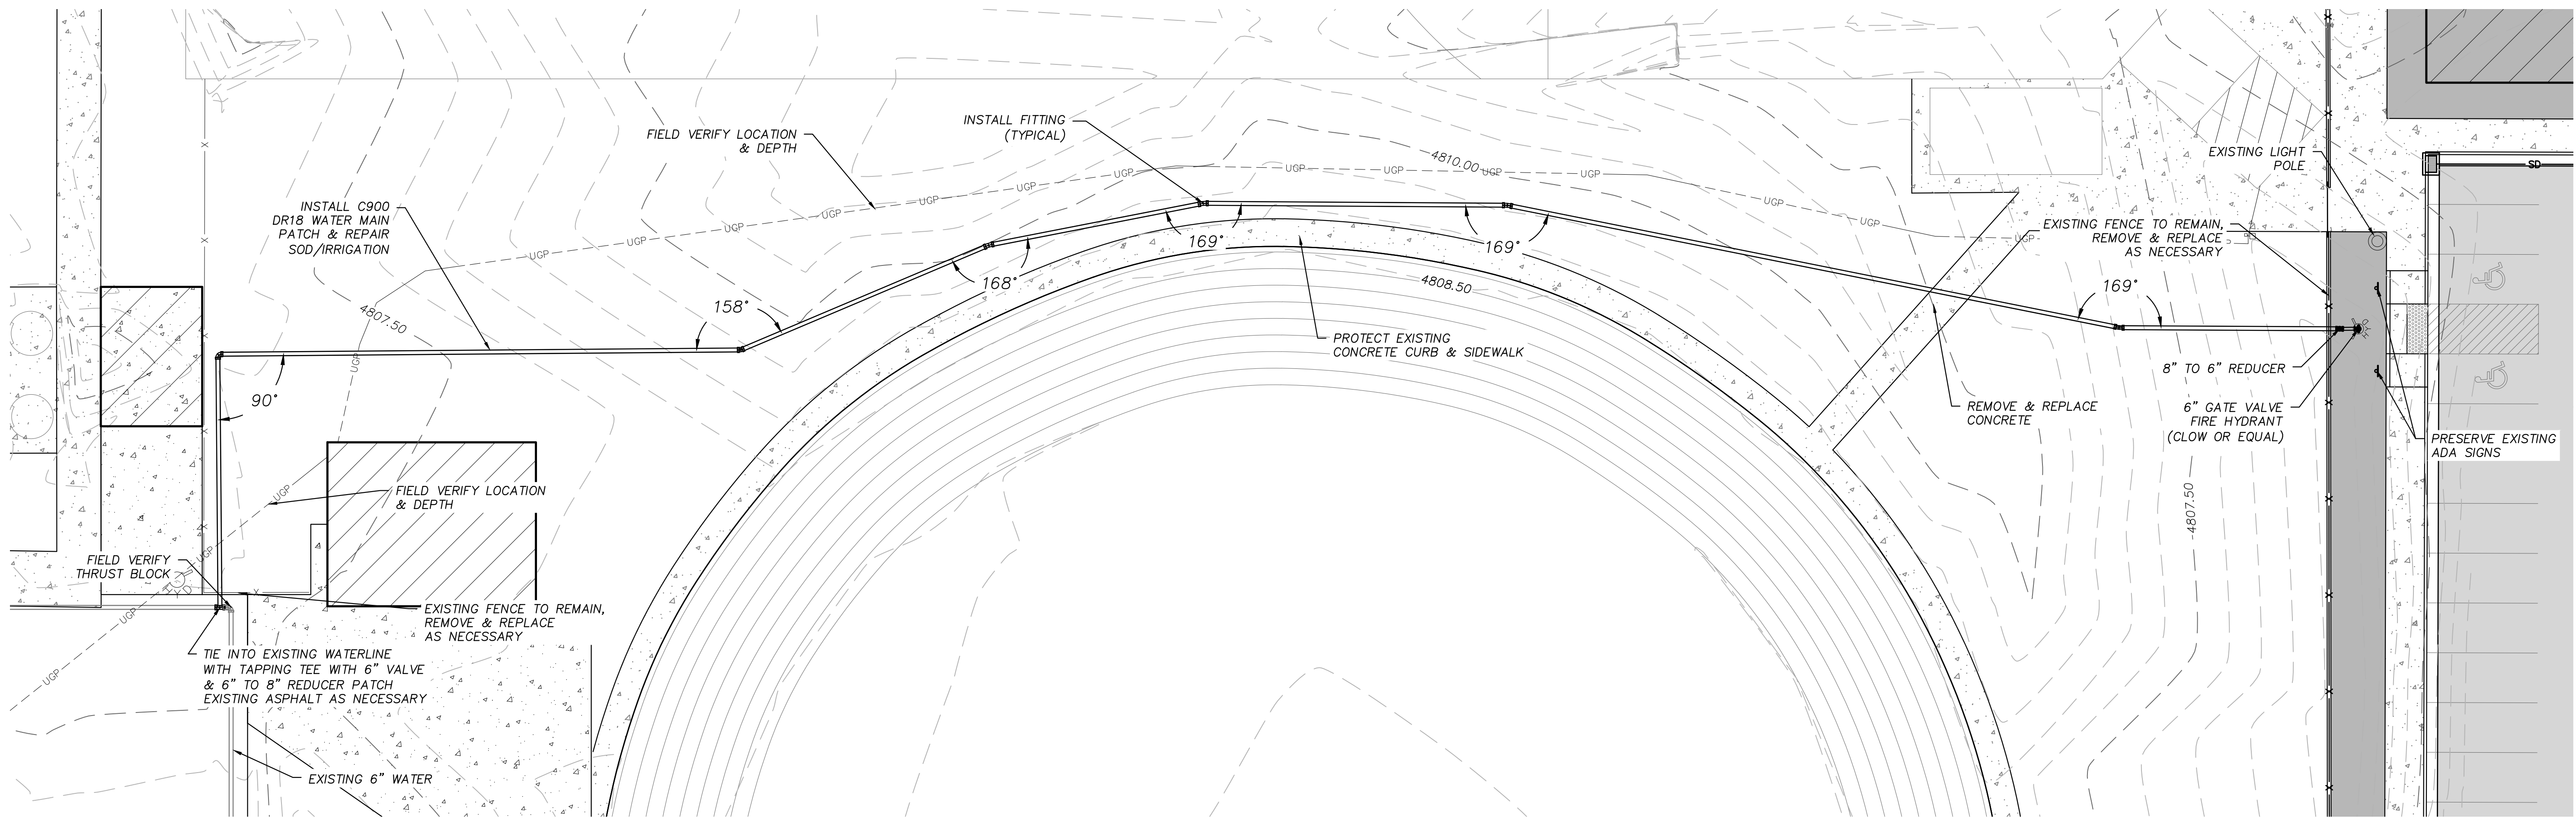

NEW HYDRANT WATERLINE

SCALE: 1"=15'

① CONTRACTOR TO REMOVE AND REPLACE SOD AND LANDSCAPING.

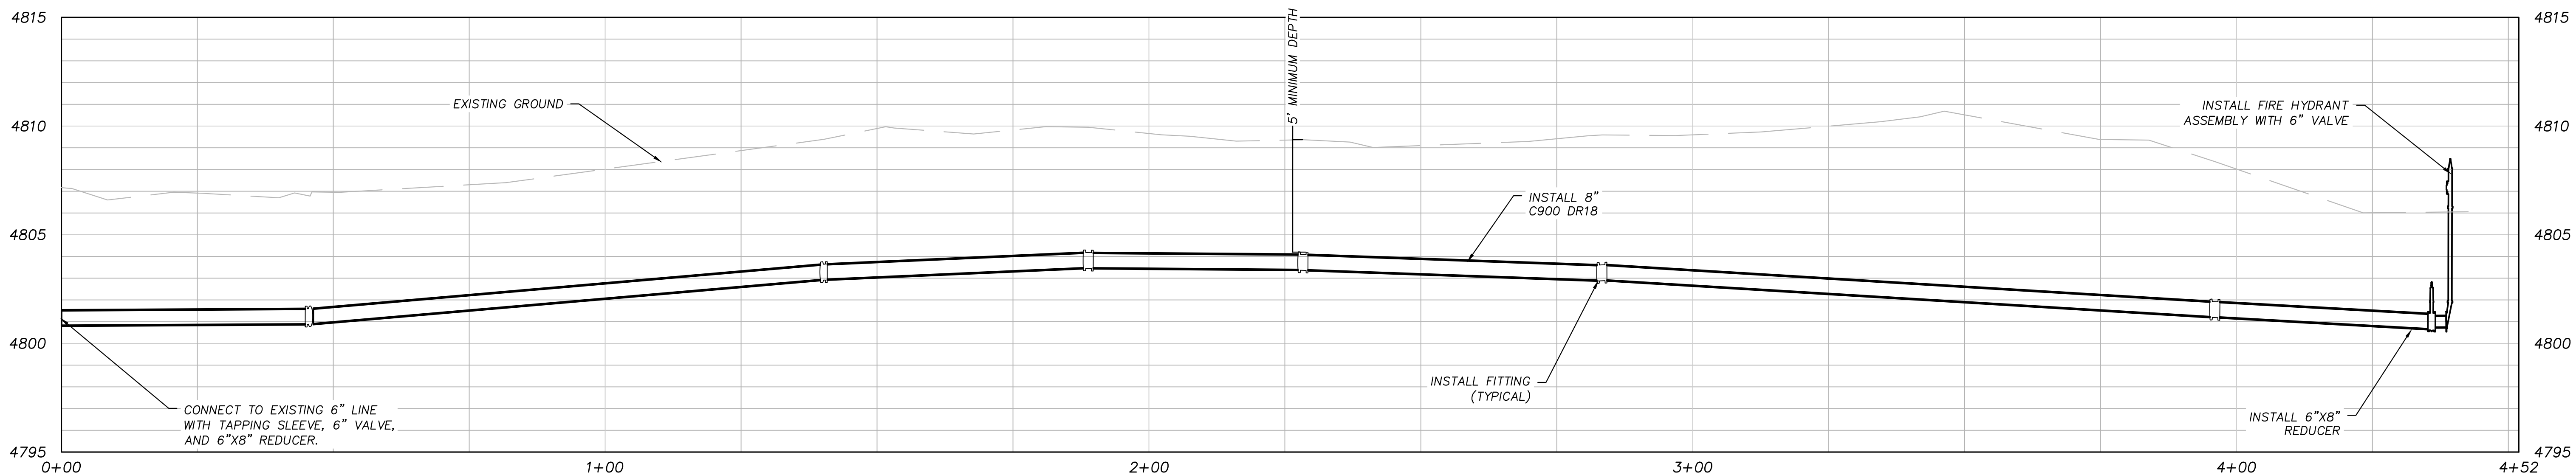

NEW HYDRANT WATERLINE PROFILE

SCALE: H: 1"=15', V: 1"=3' 9"

Reviewed
PB
10/18/2023

PLOTTED: October 17, 2023 BY: Luke Hegemann FILE: Z:\2023 PROJECTS\675-2301 MOUNTAIN CREST WATERLINE\CONSTRUCTION DOCUMENTS\675-2301 C-3.0 PIPE PLAN AND PROFILE.dwg


DESCRIPTION:	
NO.:	
DATE:	

SHEET DESCRIPTION:

PLAN AND PROFILE

**MOUNTAIN CREST SPORTS
TRAINING BUILDING
FIRE HYDRANT AND WATERLINE**
HYRUM, UTAH

Cache • Landmark Engineers Surveyors Planners	
95 Golf Course Rd. Suite 101 Logan, UT 84321 435.713.0099	
DATE:	9 OCTOBER 2023
SCALE:	1"=15'
DESIGN BY:	L. HEGEMANN
CHECKED BY:	L. ANDERSON
APPROVED BY:	L. ANDERSON
PROJECT NUMBER:	675-2301
SHEET:	C-3.0

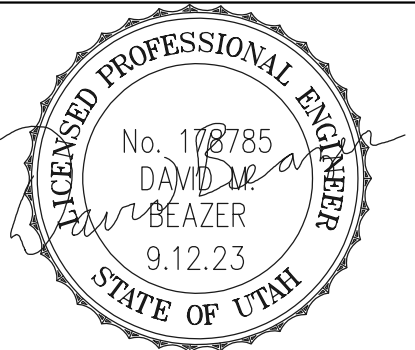

BEAZER ENGINEERING INC.
 P.O. BOX 652
 MILLVILLE, UTAH 84326
 C 435.770.8999
 david@beazer-engineering.com

OWNERSHIP OF DOCUMENTS
 These documents, including the designs and ideas incorporated herein, are the property of BEAZER ENGINEERING, INC. and shall not be used, in whole or in part, for any other project without written permission.

DATE
 Sept. 12, 2023

Reviewed
 PB
 10/18/2023

PROJECT TITLE
 Mountain Crest
 Electrical Site Work
 255 South 800 East
 Hyrum, Utah


SHEET TITLE
 ELECTRICAL
 SITE PLAN
 SCALE: 1"=20'-0"

PROJECT NUMBER

REVISIONS

SHEET NUMBER

ES1.1

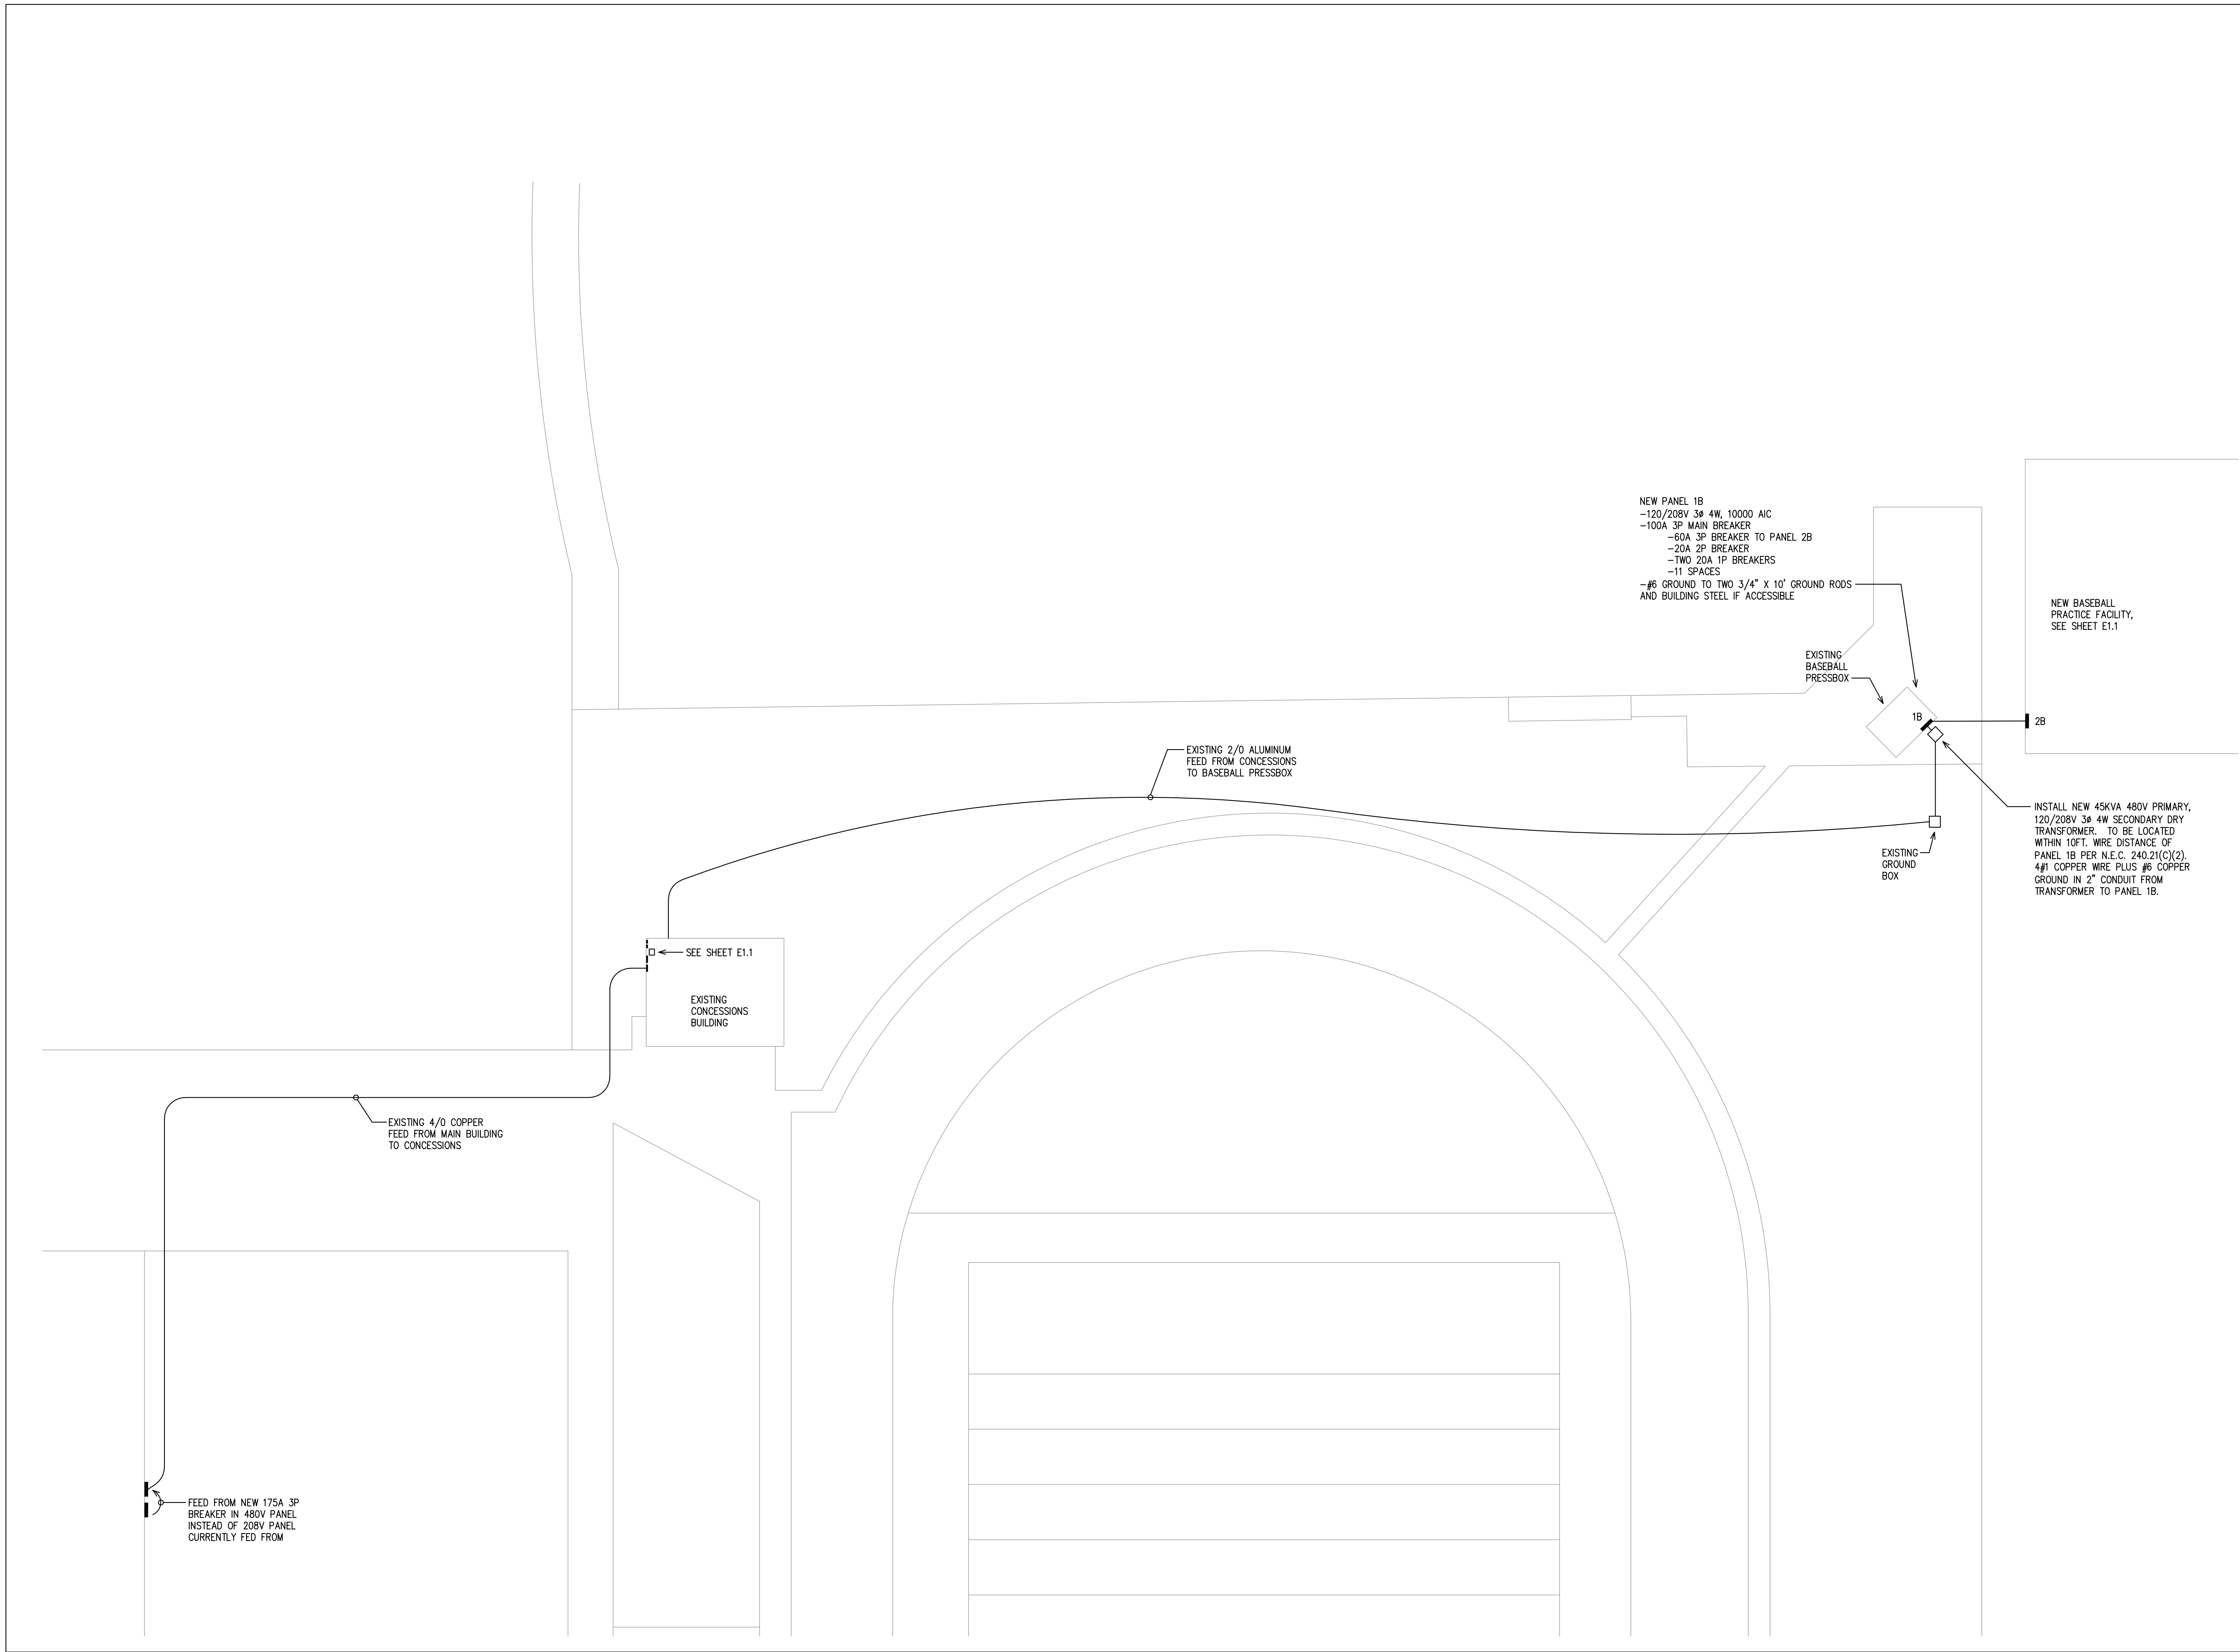

SPLICE PLATE & BOLT TABLE									
Mark	Qty		Int	Type	Dia	Length	Width	Thick	Length
	Top	Bot							
SP-1	4	4	0	A325	1.000	3.25	8"	1"	3'-5 7/8"
SP-2	4	4	0	A325	0.750	3.00	8"	5/8"	3'-0 7/8"


MEMBER TABLE								
Mark	Web Depth		Web Plate		Outside Flange		Inside Flange	
	Start	End	Thick	Length	W x Thk	x Length	W x Thk	x Length
RF1-1	15.0	36.0	0.188	197.9	8 x 5/16"	x 231.5	8 x 1/2"	x 199.0
RF1-2	36.0	36.0	0.313	37.4	8 x 5/8"	x 44.2	8 x 1/2"	x 174.1
	22.0	30.0	0.188	265.1	8 x 3/8"	x 435.4	8 x 1/4"	x 262.0
RF1-3	30.0	22.0	0.188	265.1	8 x 3/8"	x 435.4	8 x 1/4"	x 262.0
	22.0	33.0	0.250	173.8	8 x 1/2"	x 174.1	8 x 1/2"	x 174.1
RF1-4	36.0	36.0	0.313	37.4	8 x 5/8"	x 44.2	8 x 1/2"	x 199.0
	36.0	15.0	0.220	197.9	8 x 5/16"	x 231.5		

DATE	05/10/2023
ISSUE	05/11/2023
ANCHOR BOLTS FOR CONSTRUCTION	
BUILDING DEPARTMENT REVIEW	

NUCOR
BUILDING SYSTEMS
 255 INDUSTRIAL PARKWAY, WATERLOO, IN 46783
 PHONE: (260) 837-7891 FAX: (260) 837-7384
 PO BOX 1006, 200 WESTSTONE RD, SWANSEA, SC 29160
 PHONE: (803) 568-9100 FAX: (803) 568-2121
 600 APACHE TRAIL, TERRELL, TX 75160
 PHONE: (972) 524-5407 FAX: (972) 524-5417
 1050 WATERY LANE, BRIGHAM CITY, UT 84302
 PHONE: (435) 819-3100 FAX: (435) 919-3101

PROJECT NAME
MT. CREST
 255 SOUTH 800 EAST, HYRUM, UT
 CUSTOMER NAME
SHARP TRANSPORTATION INC.
 WELLSVILLE, UT
 JOB NUMBER
U23G0339A

05/12/2023
 PROFESSIONAL ENGINEER
 No. 12072663-2202
 MEGAN GWYNETH WALKER
 STATE OF UTAH
 SHEET
E2 of 6

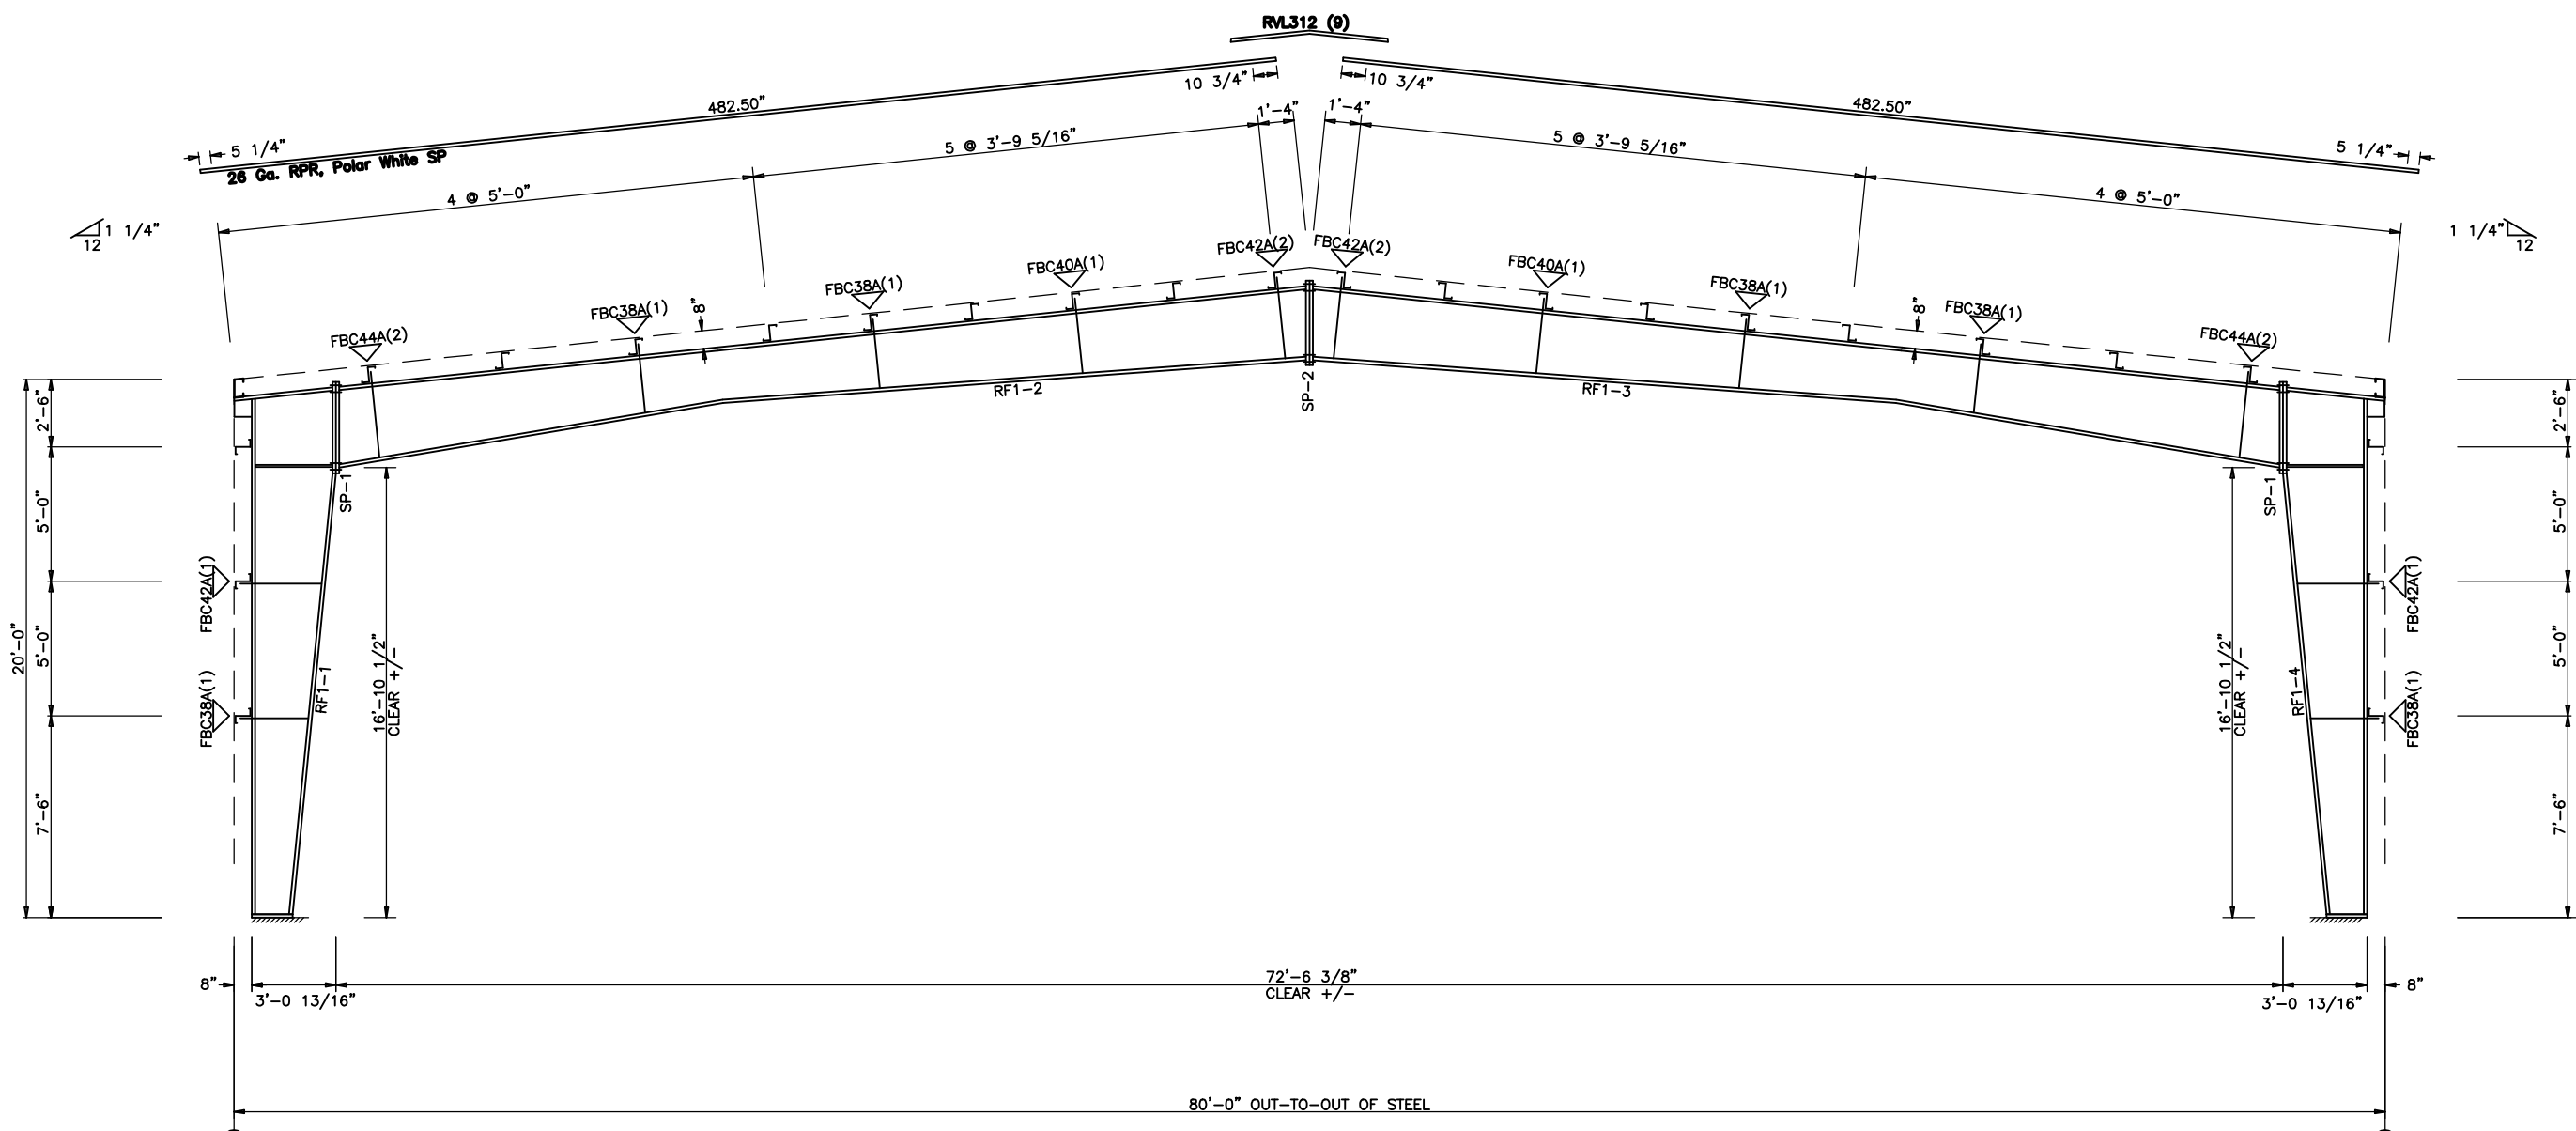

RIGID FRAME ELEVATION: FRAME LINE 2 3 4


REVIEWED FOR CODE COMPLIANCE
 FOR COMPLIANCE WITH THE APPLICABLE CONSTRUCTION CODES IDENTIFIED BELOW.
 BUILDING STRUCTURAL
 MECHANICAL PLUMBING
 ELECTRICAL ENERGY
 ACCESSIBILITY FIRE
 PLAN REVIEW ACCEPTANCE OF DOCUMENTS
 DOES NOT AUTHORIZE CONSTRUCTION TO
 PROCEED IN VIOLATION OF ANY FEDERAL,
 STATE, OR LOCAL REGULATIONS.
 BY: **JWC** DATE: 09/25/23
WEST COAST CODE CONSULTANTS, INC.

GENERAL NOTES

- ▽ INDICATES FLANGE BRACING LOCATIONS. (1) = ONE SIDE; (2) = TWO SIDES.
- IF FLANGE BRACING IS REQUIRED ON BOTH SIDES OF AN EXPANDABLE RIGID FRAME, THE OPPOSITE SIDE FLANGE BRACES WILL HAVE TO BE INSTALLED AT THE TIME OF FUTURE EXPANSION. THESE FLANGE BRACES HAVE BEEN PROVIDED, AS REQUIRED, FOR THIS FUTURE CONDITION.
- RIGID FRAMES SHALL HAVE 50% OF THEIR BOLTS INSTALLED AND TIGHTENED ON BOTH SIDES OF THE WEB ADJACENT TO EACH FLANGE BEFORE THE HOISTING EQUIPMENT IS RELEASED.
- INTERIOR COLUMN METAL TAG IS ORIENTED TOWARD THE LOW EAVE OF THE BUILDING.

Reviewed PB
10/18/2023

This seal pertains only to the materials Building Systems, a division of Nucor Corporation. The drawings and the seal are the property of Nucor Building Systems. The register professional engineer whose seal appears on these drawings is not responsible for the design as or represent the project engineer as such.

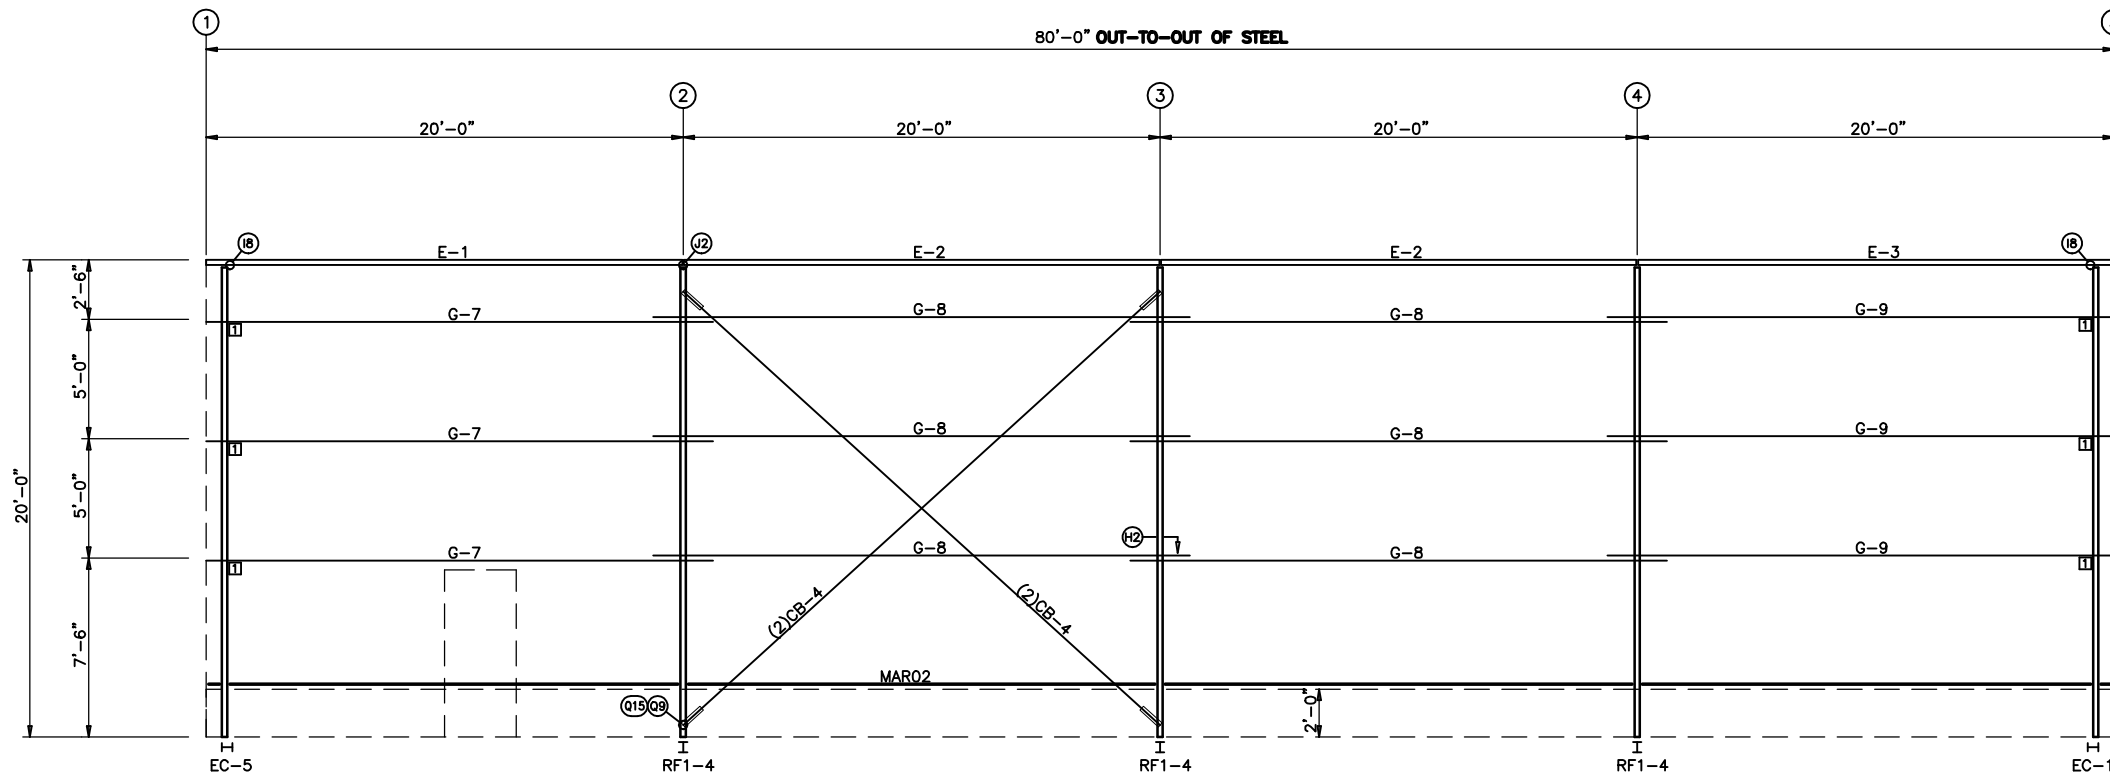

TRIM TABLE FRAME LINE G			
ID	PART	LENGTH	DETAIL
1	COB242	242.000	TRIM_353
2	MFR121	121.000	TRIM_353
3	BSC121	121.000	TRIM_367
4	LBU121	121.000	TRIM_446
5	H400N	10.120	TRIM_501
6	RSCE	9.250	TRIM_501
7	RSCL	9.250	TRIM_501
8	RSCR	9.250	TRIM_501

MEMBER TABLE FRAME LINE G		
MARK	PART	LENGTH
E-1	08E2060	239.625
E-2	08E2060	239.750
E-3	08E2060	239.625
G-7	08Z060	254.750
G-8	08Z060	270.000
G-9	08Z060	254.750
CB-4	RD08-	332.000

CONNECTION PLATES FRAME LINE G		
ID	MARK/PART	
1	GCC03&bt	

Reviewed
PB
10/18/2023

REVIEWED FOR CODE COMPLIANCE

FOR COMPLIANCE WITH THE APPLICABLE CONSTRUCTION CODES IDENTIFIED BELOW.

<input type="checkbox"/> BUILDING	<input checked="" type="checkbox"/> STRUCTURAL
<input type="checkbox"/> MECHANICAL	<input type="checkbox"/> PLUMBING
<input type="checkbox"/> ELECTRICAL	<input type="checkbox"/> ENERGY

ACCESSIBILITY FIRE
PLAN REVIEW ACCEPTANCE OF DOCUMENTS
DOES NOT AUTHORIZE CONSTRUCTION TO
PROCEED IN VIOLATION OF ANY FEDERAL,
STATE, OR LOCAL REGULATIONS.

BY: **JWC** DATE: **09/25/23**

WEST COAST CODE CONSULTANTS, INC.

SIDEWALL FRAMING PLAN

GENERAL NOTES

- STD. ROD/CABLE SIZES PER PART PREFIX ARE:

RD05- = 5/8" ROD	CA02- = 1/4" CABLE
RD06- = 3/4" ROD	CA03- = 3/8" CABLE
RD07- = 7/8" ROD	CA04- = 1/2" CABLE
RD08- = 1" ROD	
RD09- = 1 1/8" ROD	
RD10- = 1 1/4" ROD	
- ROD/CABLE BRACING THAT OCCURS IN FLUSH OR INSET GIRT CONDITIONS WILL REQUIRE FIELD SLOTTING OF GIRT WEBS TO ALLOW FOR BRACING.
- FRAMED OPENINGS WHICH ARE FIELD LOCATED WILL REQUIRE FIELD CUTTING OF GIRTS AND SHEETING.
- FOR WALL PANEL, USE 0" START DIMENSION IF NO START/FINISH DIMENSIONS ARE SHOWN.
- THIS DRAWING IS NOT TO SCALE.


GIRT LAPS

1'-3"
1'-3"

1'-3"
1'-3"

1'-3"
1'-3"


SIDEWALL FRAMING: FRAME LINE G

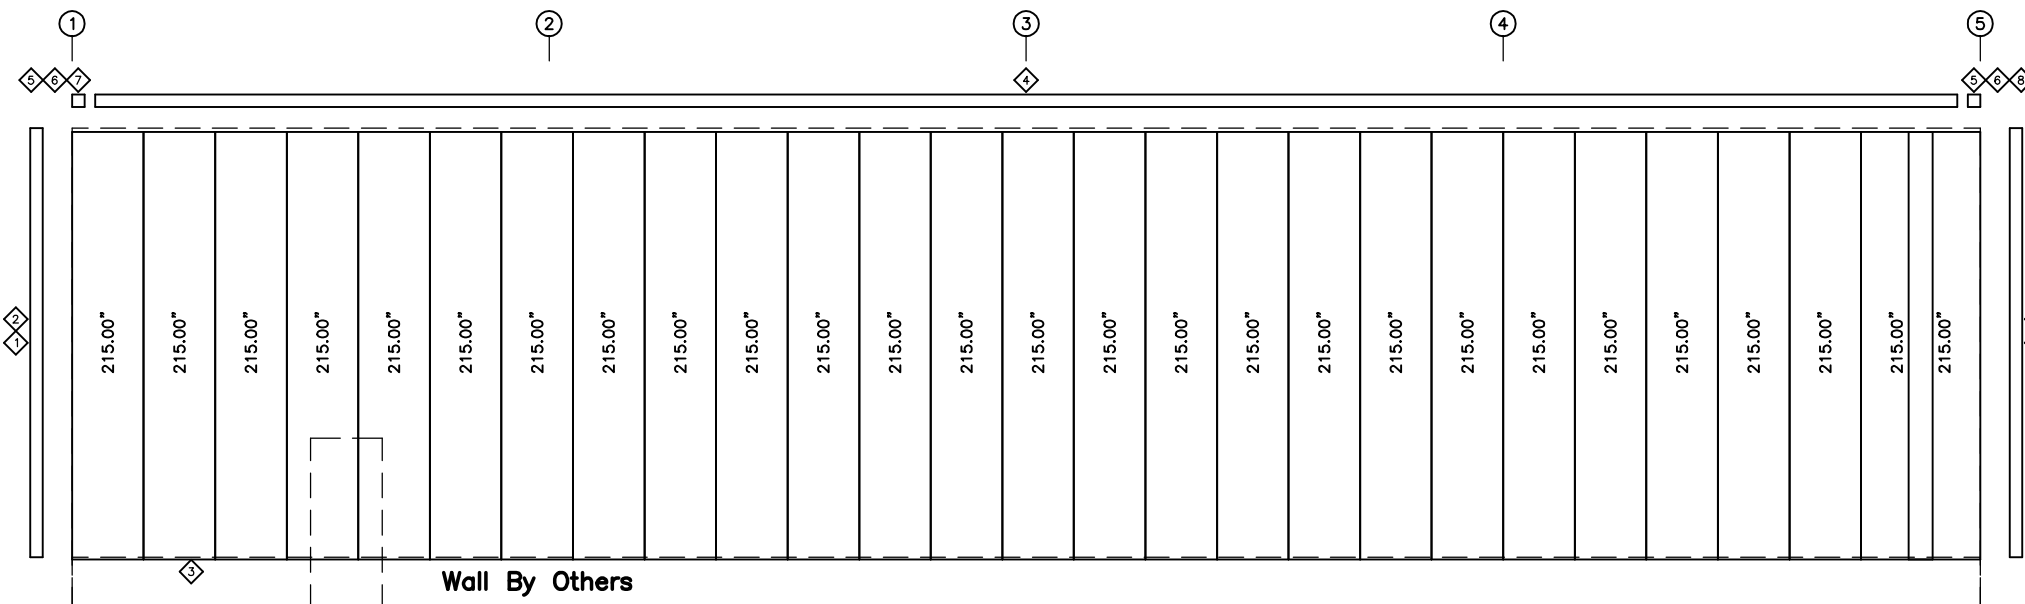


SIDEWALL SHEETING & TRIM: FRAME LINE G

PANELS: 26 Ga. RPW - Fox Gray SP

DATE	05/10/2023	DATE	05/11/2023	DATE	
ISSUE		ISSUE		ISSUE	
DRAWN	CHK	ENGR	PE	MFR	MFM
MBS	M/M	M/M	M/M	M/M	M/M
Anchor Bolts for Construction					
Building Department Review					
<p style="font-weight: bold; font-size: small;">NUSCOR BUILDING SYSTEMS</p> <p style="font-size: x-small;">300 INDUSTRIAL PARKWAY WATERLOO, IN 47393 PHONE: (260) 837-7891 FAX: (260) 837-7384 PO BOX 1006, 200 WHESTONE RD, SWANSEA, SC 29160 PHONE: (803) 568-2100 FAX: (803) 568-2121 600 APACHE TRAIL, TERRELL, TX 75160 PHONE: (972) 524-5407 FAX: (972) 524-5417 1050 WATERY LANE, BRIGHAM CITY, UT 84302 PHONE: (435) 819-3100 FAX: (435) 819-3101</p>					
<p>PROJECT NAME: MT. CREST</p> <p>255 SOUTH 800 EAST, HYRUM, UT</p> <p>CUSTOMER NAME: SHARP TRANSPORTATION INC.</p> <p>WELLSVILLE, UT</p> <p>JOB NUMBER: U23G0339A</p> <p style="text-align: right; font-size: x-small;">SHEET TITLE</p>					
<p style="font-size: x-small;">This seal pertains only to the materials furnished by NuCor Building Systems, a division of NuCor Corporation. The drawings and the information contained herein are the property of NuCor Building Systems. The registered professional engineer whose seal appears on these drawings is not responsible for any errors or omissions in the drawings or for any consequences that may result from the use of these drawings as or representing the project engineer of record. This seal shall not be construed as such.</p>					
<p style="font-size: x-small;">No. 12072663-2202</p> <p style="font-weight: bold; font-size: small;">MEAGAN GWYNETH WALKER</p> <p style="font-size: x-small;">STATE OF UTAH</p>					
<p style="font-size: x-small;">05/12/2023</p>					
<p style="font-size: x-small;">E3 of 6</p>					

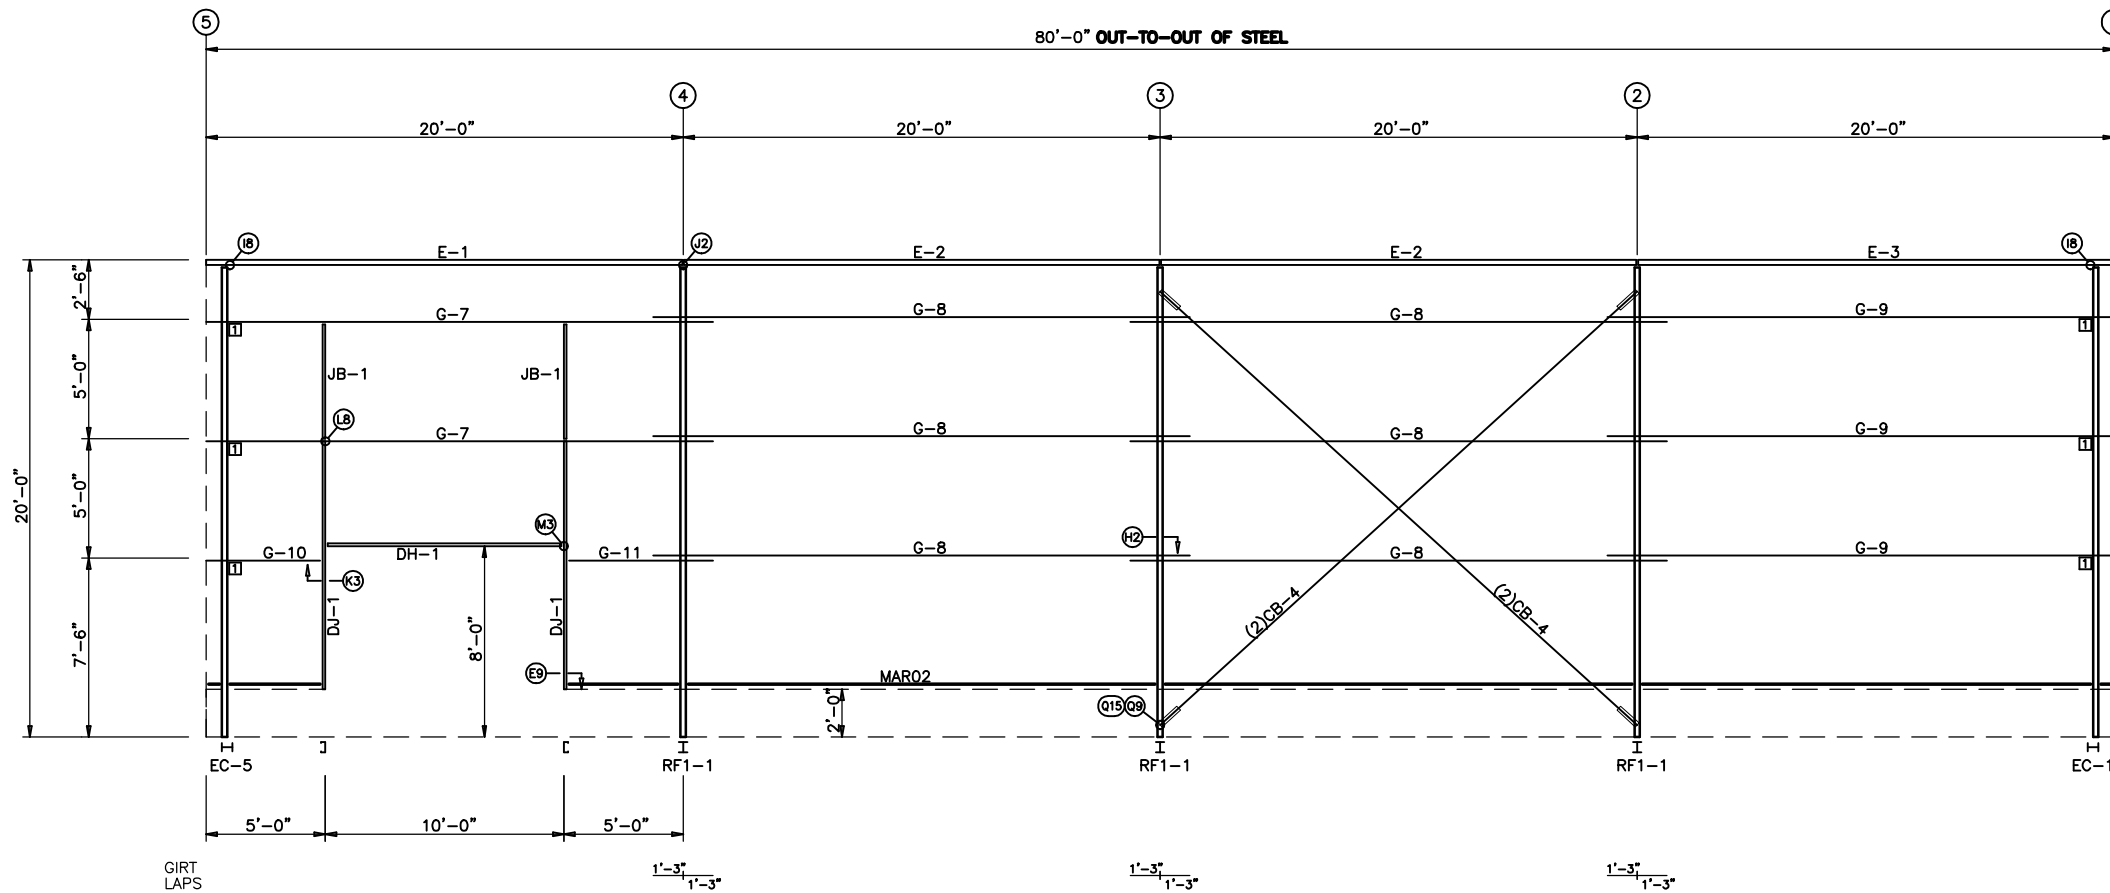

SIDEWALL FRAMING: FRAME LINE A

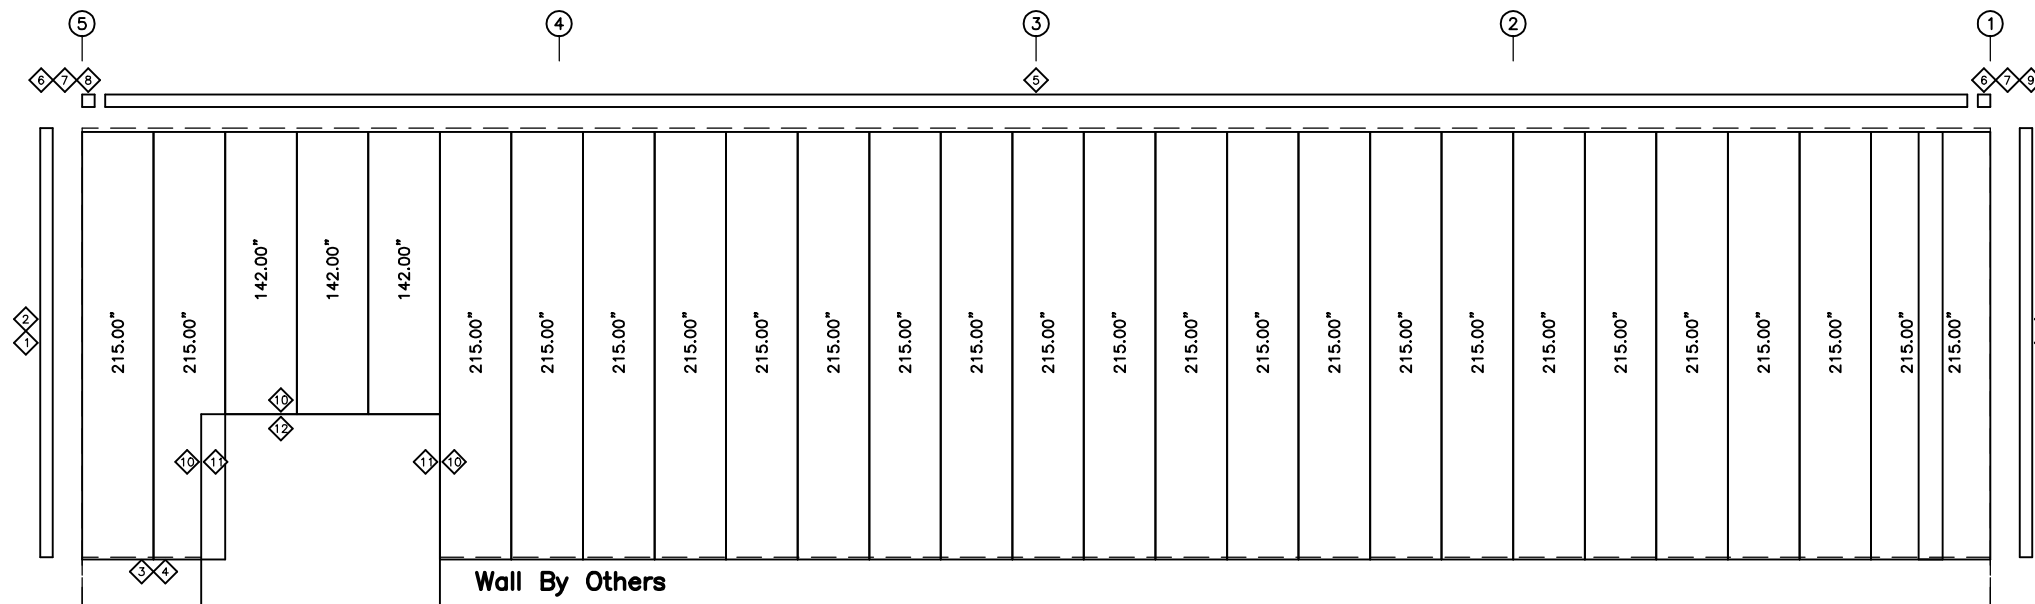

SIDEWALL SHEETING & TRIM: FRAME LINE A
PANELS: 26 Ga. RPW - Fox Gray SP

TRIM TABLE FRAME LINE A			
ID	PART	LENGTH	DETAIL
1	COB242	242.000	TRIM_353
2	MFR121	121.000	TRIM_353
3	BSC121	121.000	TRIM_367
4	BSC121	Use Drop	TRIM_367
5	LBU121	121.000	TRIM_446
6	H4000N	10.120	TRIM_501
7	RSCE	9.250	TRIM_501
8	RSCL	9.250	TRIM_501
9	RSCR	9.250	TRIM_501
10	CC8121	121.000	TRIM_375
11	JTA087	87.000	TRIM_373
12	HTA124	124.000	TRIM_373

MEMBER TABLE FRAME LINE A		
MARK	PART	LENGTH
DJ-1	J08C060	126.000
DH-1	J08C060	120.000
E-1	08E2060	239.625
E-2	08E2060	239.750
E-3	08E2060	239.625
G-7	08Z060	254.750
G-8	08Z060	270.000
G-9	08Z060	254.750
G-10	08Z060	56.750
G-11	08Z060	72.000
CB-4	RD08-	332.000
JB-1	J08C060	60.000

CONNECTION PLATES FRAME LINE A		
ID	MARK	PART
1	GCC03&bt	

**Reviewed
PB
10/18/2023**

**REVIEWED FOR CODE
COMPLIANCE**

FOR COMPLIANCE WITH THE APPLICABLE
CONSTRUCTION CODES IDENTIFIED BELOW.

<input type="checkbox"/> BUILDING	<input checked="" type="checkbox"/> STRUCTURAL
<input type="checkbox"/> MECHANICAL	<input type="checkbox"/> PLUMBING
<input type="checkbox"/> ELECTRICAL	<input type="checkbox"/> ENERGY

ACCESSIBILITY FIRE
PLAN REVIEW ACCEPTANCE OF DOCUMENTS
DOES NOT AUTHORIZE CONSTRUCTION TO
PROCEED IN VIOLATION OF ANY FEDERAL,
STATE, OR LOCAL REGULATIONS.

BY: **JWC** DATE: **09/25/23**

WEST COAST CODE CONSULTANTS, INC.

SIDEWALL FRAMING PLAN

GENERAL NOTES

- STD. ROD/CABLE SIZES PER PART PREFIX ARE:

RD05- = 5/8" ROD	CA02- = 1/4" CABLE
RD06- = 3/4" ROD	CA03- = 3/8" CABLE
RD07- = 7/8" ROD	CA04- = 1/2" CABLE
RD08- = 1" ROD	
RD09- = 1 1/8" ROD	
RD10- = 1 1/4" ROD	
- ROD/CABLE BRACING THAT OCCURS IN FLUSH OR INSET GIRTS WILL REQUIRE FIELD SLOTTING OF GIRTS TO ALLOW FOR BRACING.
- FRAMED OPENINGS WHICH ARE FIELD LOCATED WILL REQUIRE FIELD CUTTING OF GIRTS AND SHEETING.
- FOR WALL PANEL, USE 0" START DIMENSION IF NO START/FINISH DIMENSIONS ARE SHOWN.
- THIS DRAWING IS NOT TO SCALE.

ISSUE	DATE
Anchor Bolts for Construction	05/10/2023
Building Department Review	05/11/2023

NUCOR BUILDING SYSTEMS
 505 INDUSTRIAL PARKWAY WATERLOO, IN 46793
 PHONE: (260) 837-7891 FAX: (260) 837-7384
 PO BOX 1006, 200 WHESTONE RD, SWANSEA, SC 29160
 PHONE: (803) 568-9100 FAX: (803) 568-2121
 600 APACHE TRAIL, TERRELL, TX 75160
 PHONE: (972) 524-5407 FAX: (972) 524-5417
 1050 WATERY LANE, BRIGHAM CITY, UT 84302
 PHONE: (435) 819-3100 FAX: (435) 819-3101

PROJECT NAME
MT. CREST
 255 SOUTH 800 EAST, HYRUM, UT

CUSTOMER NAME
SHARP TRANSPORTATION INC.
 WELLSVILLE, UT

JOB NUMBER
U23G0339A


SHEET TITLE

05/12/2023

PROFESSIONAL ENGINEER
 No. 12072663-2202
MEAGAN GWYNETH WALKER
 STATE OF UTAH

This seal pertains only to the materials shown on these drawings. The drawings and the seal are the property of Nucor Building Systems. The register professional engineer whose seal appears on these drawings is not responsible for the design of the building or any other structure as shown on these drawings. The seal shall not be construed as such.

SHEET
E4 of 6

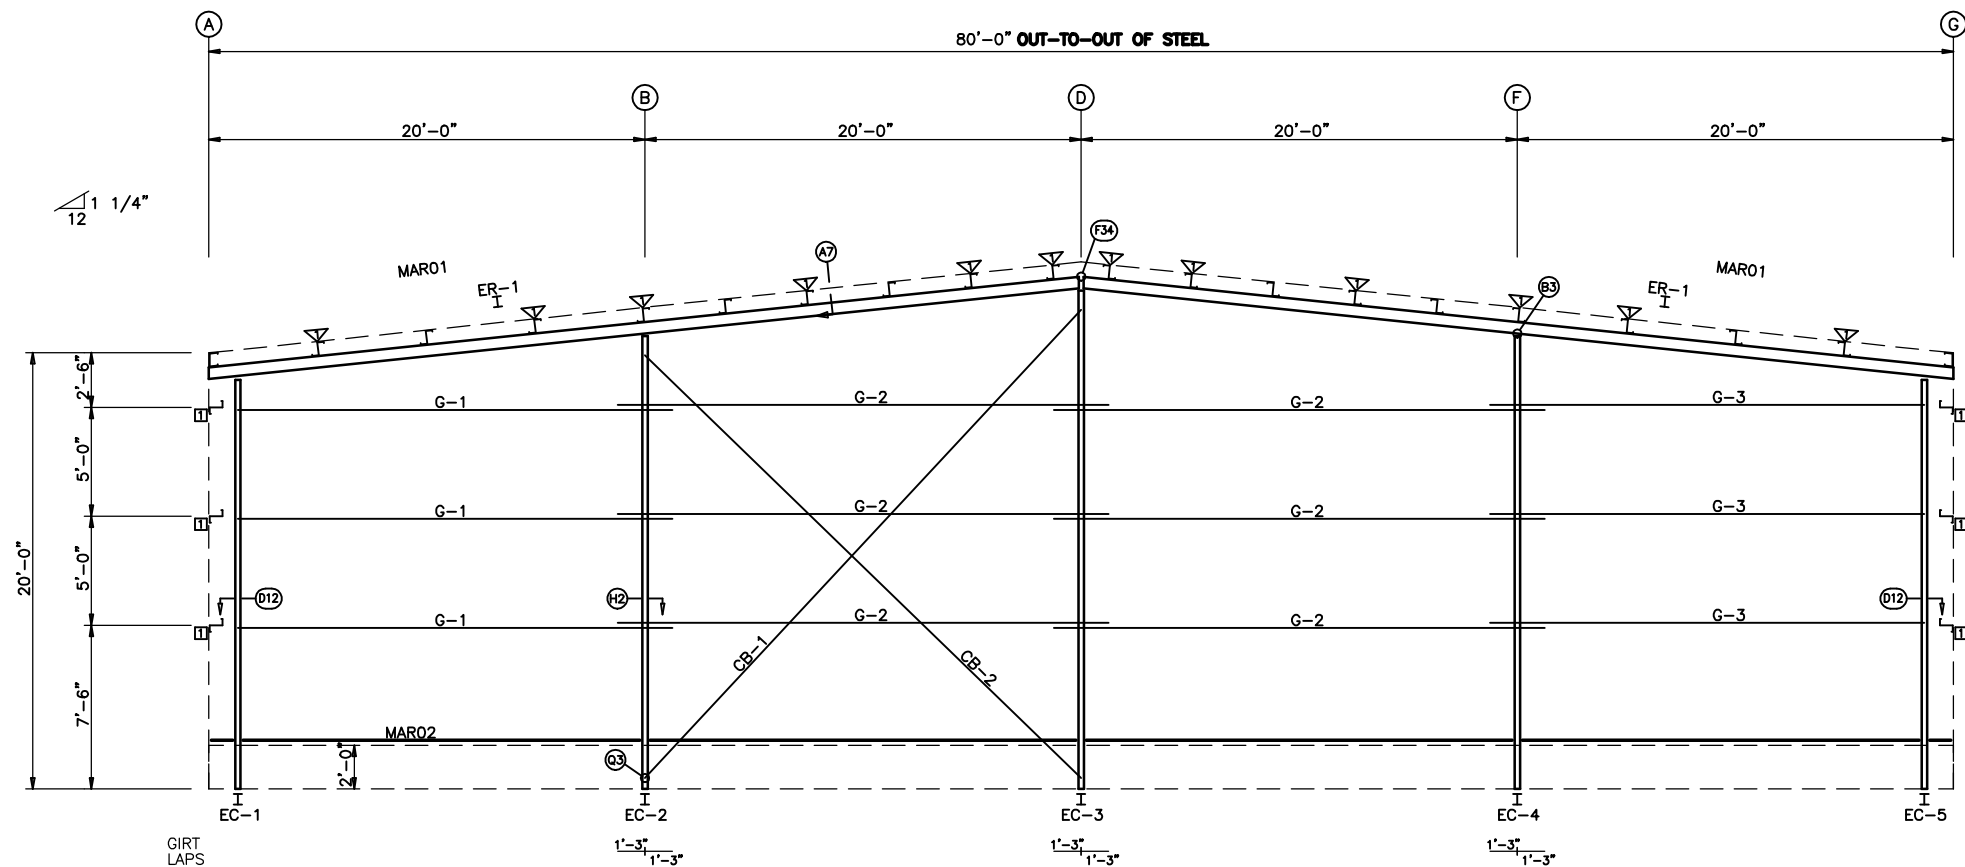

ENDWALL FRAMING: FRAME LINE 1

BOLT TABLE
FRAME LINE 1

LOCATION	QUAN	TYPE	DIA	LENGTH
ER-1/ER-1	4	A325	1/2"	2"
Columns/Raf	4	A325	1/2"	2"

TRIM TABLE
FRAME LINE 1

ID	PART	LENGTH	DETAIL
1	COB242	242.000	TRIM_353
2	MFR121	121.000	TRIM_353
3	BSC121	121.000	TRIM_367
4	RSN121	121.000	TRIM_398
5	RSN242	242.000	TRIM_398
6	MPAN01	26.440	TRIM_409

MEMBER TABLE
FRAME LINE 1


MARK	PART	LENGTH
EC-1	W8x10	223.563
EC-2	W8x18	247.000
EC-3	W8x18	271.688
EC-4	W8x10	246.938
EC-5	W8x10	223.563
ER-1	W10x22	481.063
G-1	08Z060	246.500
G-2	08Z060	270.000
G-3	08Z060	246.500
CB-1	RD07-	360.000
CB-2	RD07-	343.000

FLANGE BRACE TABLE
FRAME LINE 1

ID	#	MARK	CLIP
1	1	FBC30	

CONNECTION PLATES
FRAME LINE 1

ID	MARK/PART
1	GCC03&bt

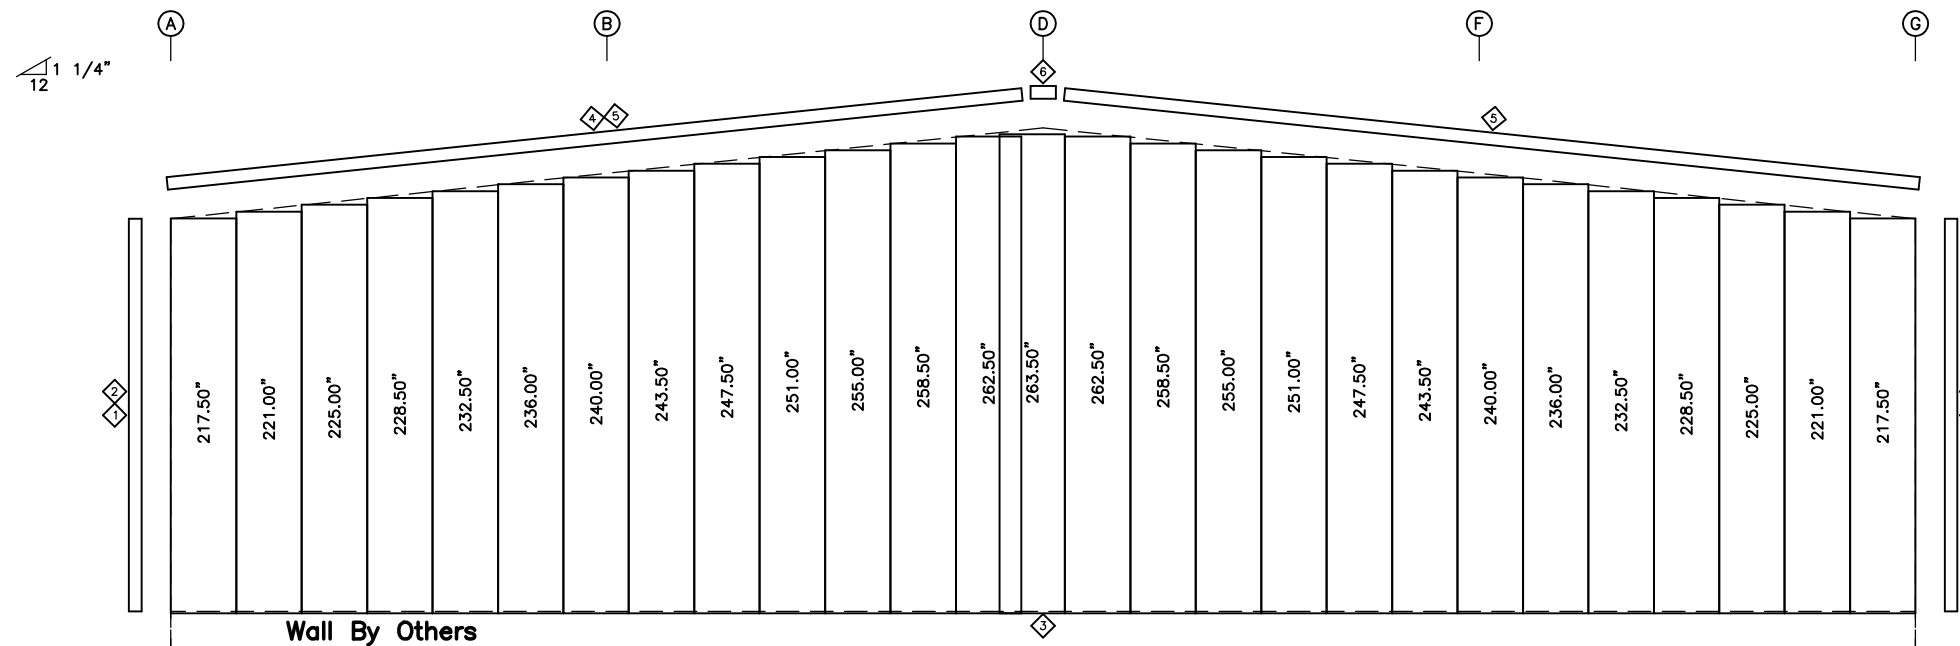

ENDWALL SHEETING & TRIM: FRAME LINE 1
PANELS: 26 Ga. RPW - Fox Gray SP

REVIEWED FOR CODE COMPLIANCE

FOR COMPLIANCE WITH THE APPLICABLE CONSTRUCTION CODES IDENTIFIED BELOW.

<input type="checkbox"/> BUILDING	<input checked="" type="checkbox"/> STRUCTURAL
<input type="checkbox"/> MECHANICAL	<input type="checkbox"/> PLUMBING
<input type="checkbox"/> ELECTRICAL	<input type="checkbox"/> ENERGY

ACCESSIBILITY FIRE
PLAN REVIEW ACCEPTANCE OF DOCUMENTS
DOES NOT AUTHORIZE CONSTRUCTION TO
PROCEED IN VIOLATION OF ANY FEDERAL,
STATE, OR LOCAL REGULATIONS.

BY: **JWC** DATE: 09/25/23

WEST COAST CODE CONSULTANTS, INC.

Reviewed
PB
10/18/2023

ENDWALL FRAMING PLAN

GENERAL NOTES

- STD. ROD/CABLE SIZES PER PART PREFIX ARE:

RD05- = 5/8" ROD	CABLE
RD06- = 3/4" ROD	CA02- = 1/4" CABLE
RD07- = 7/8" ROD	CA03- = 3/8" CABLE
RD08- = 1" ROD	CA04- = 1/2" CABLE
RD09- = 1 1/8" ROD	
RD10- = 1 1/4" ROD	
- ROD/CABLE BRACING THAT OCCURS IN FLUSH OR INSET GIRT CONDITIONS WILL REQUIRE FIELD SLOTTING OF GIRT WEBS TO ALLOW FOR BRACING.
- FRAMED OPENINGS WHICH ARE FIELD LOCATED WILL REQUIRE FIELD CUTTING OF GIRTS AND SHEETING.
- FOR WALL PANEL, USE 0" START DIMENSION IF NO START/FINISH DIMENSIONS ARE SHOWN.
- THIS DRAWING IS NOT TO SCALE.

<p>PROJECT NAME MT. CREST 255 SOUTH 800 EAST, HYRUM, UT</p> <p>CUSTOMER NAME SHARP TRANSPORTATION INC. WELLSVILLE, UT</p> <p>JOB NUMBER U23G0339A</p>	<p>DATE 05/10/2023</p> <p>DATE 05/11/2023</p> <p>ISSUE Anchor Bolts for Construction Building Department Review</p>	<p>DATE 05/10/2023</p> <p>DATE 05/11/2023</p>	<p>DATE 05/10/2023</p> <p>DATE 05/11/2023</p>	<p>DATE 05/10/2023</p> <p>DATE 05/11/2023</p>	<p>DATE 05/10/2023</p> <p>DATE 05/11/2023</p>
<p>NUCOR BUILDING SYSTEMS 505 INDUSTRIAL PARKWAY WATERLOO, IN 46793 PHONE: (260) 837-7891 FAX: (260) 837-7384 PO BOX 1006, 200 WHESTONE RD, SWANSEA, SC 29160 PHONE: (803) 568-9100 FAX: (803) 568-2121 600 APACHE TRAIL, TERRELL, TX 75160 PHONE: (972) 524-5407 FAX: (972) 524-5417 1050 WATERY LANE, BRIGHAM CITY, UT 84302 PHONE: (435) 819-3100 FAX: (435) 919-3101</p>					
<p>PROFESSIONAL ENGINEER No. 12072663-2202 MEAGAN GWYNETH WALKER STATE OF UTAH</p>					
<p>05/12/2023</p>					
<p>SHEET TITLE</p>					
<p>SHEET</p>					


BOLT TABLE FRAME LINE 5				
LOCATION	QUAN	TYPE	DIA	LENGTH
ER-2/ER-2	4	A325	5/8"	2 1/4"
Columns/Raf	4	A325	1/2"	2"

TRIM TABLE FRAME LINE 5			
ID	PART	LENGTH	DETAIL
1	COB242	242.000	TRIM_353
2	MFR121	121.000	TRIM_353
3	BSC121	121.000	TRIM_367
4	RSN242	242.000	TRIM_398
5	MPAN01	26.440	TRIM_409


MEMBER TABLE FRAME LINE 5		
MARK	PART	LENGTH
EC-1	W8x10	223.563
EC-5	W8x10	223.563
EC-6	W8x10	255.250
EC-7	W8x10	255.250
ER-2	W10x22	482.375
G-4	08Z060	326.500
G-5	08Z060	350.000
G-6	08Z060	326.500
CB-3	RD07-	409.000

FLANGE BRACE TABLE FRAME LINE 5			
ID	#	MARK	CLIP
1	1	FBC30	

CONNECTION PLATES FRAME LINE 5	
ID	MARK/PART
1	GCC03&bt

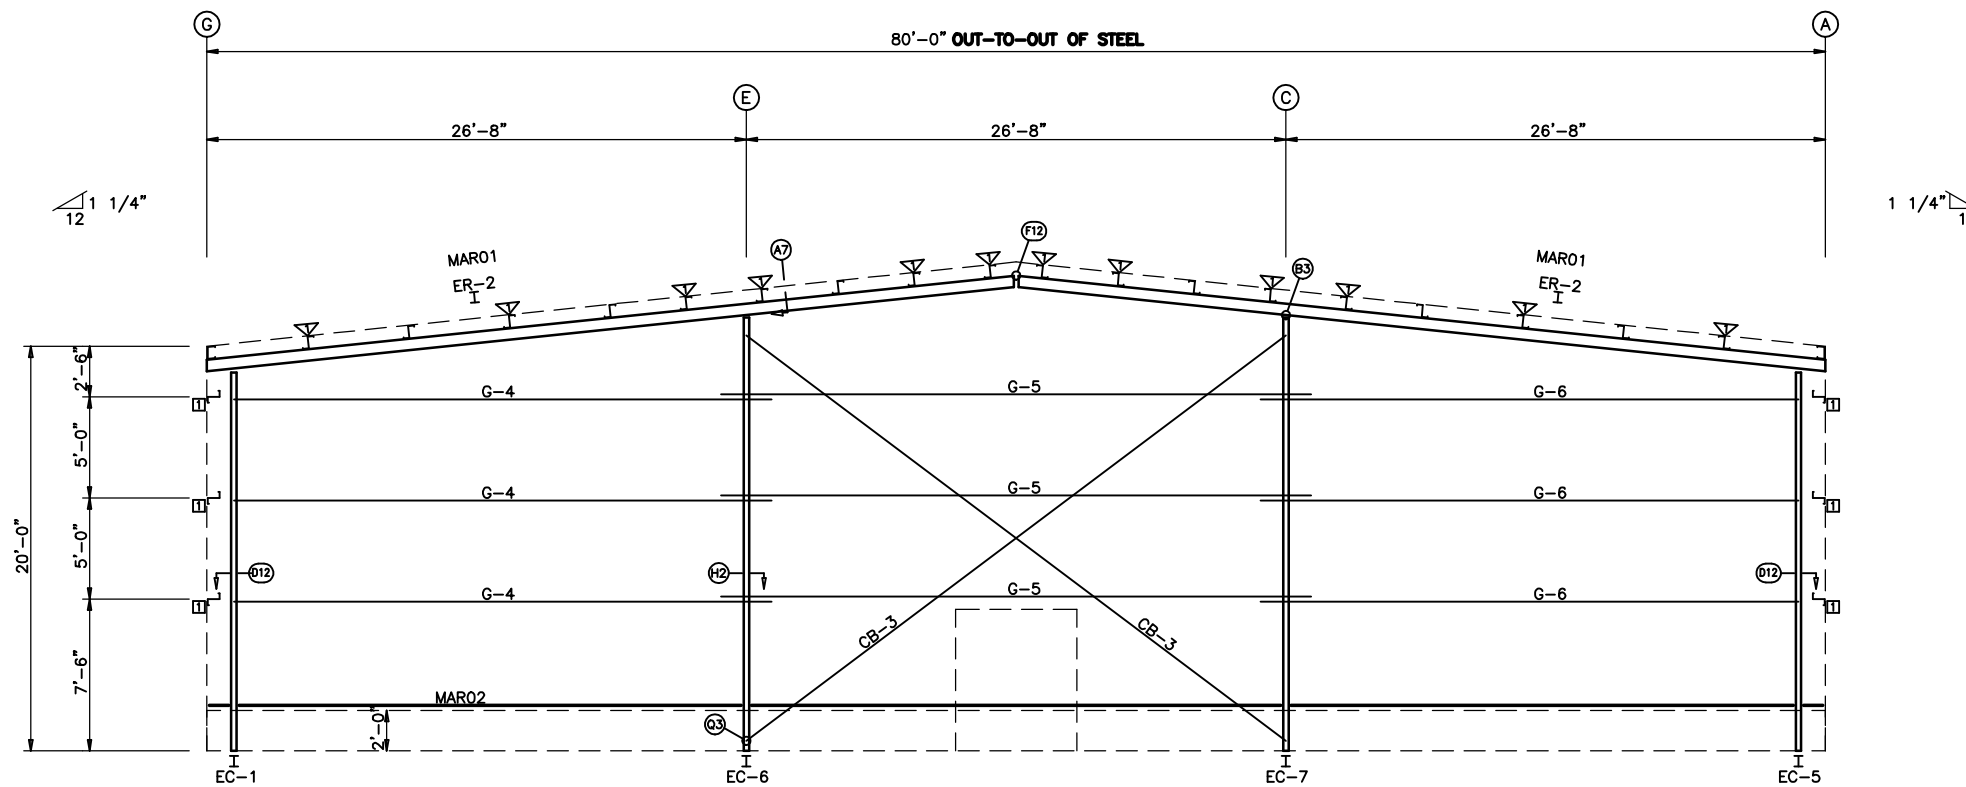

ENDWALL FRAMING: FRAME LINE 5

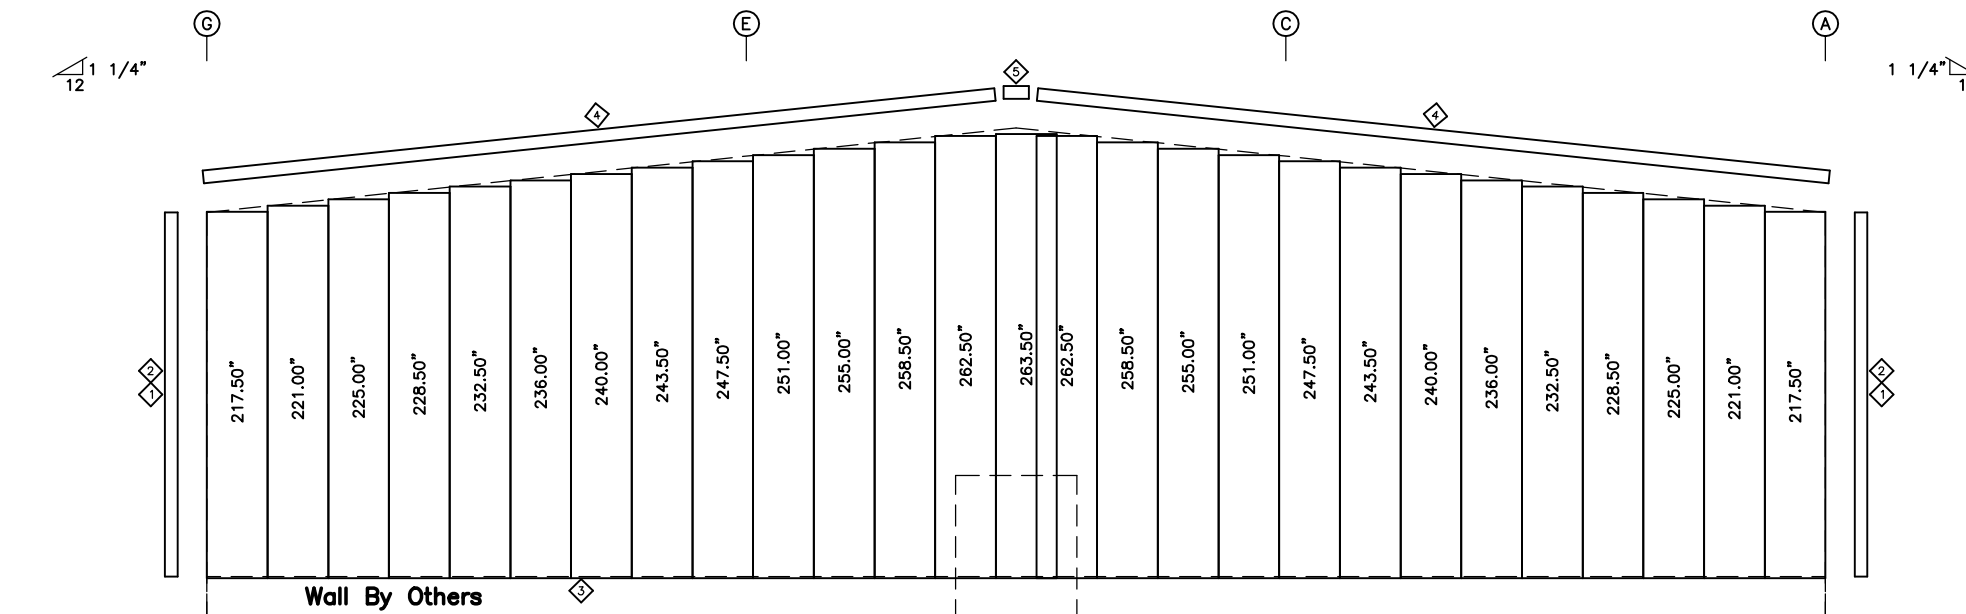

ENDWALL SHEETING & TRIM: FRAME LINE 5
PANELS: 26 Ga. RPW - Fox Gray SP

Reviewed
PB
10/18/2023

REVIEWED FOR CODE COMPLIANCE
FOR COMPLIANCE WITH THE APPLICABLE CONSTRUCTION CODES IDENTIFIED BELOW.

BUILDING STRUCTURAL
 MECHANICAL PLUMBING
 ELECTRICAL ENERGY

ACCESSIBILITY FIRE
PLAN REVIEW ACCEPTANCE OF DOCUMENTS
DOES NOT AUTHORIZE CONSTRUCTION TO
PROCEED IN VIOLATION OF ANY FEDERAL,
STATE, OR LOCAL REGULATIONS.

BY: JWC DATE: 09/25/23
WEST COAST CODE CONSULTANTS, INC.

ENDWALL FRAMING PLAN

GENERAL NOTES

- STD. ROD/CABLE SIZES PER PART PREFIX ARE:

RD05- = 5/8" ROD	CA02- = 1/4" CABLE
RD06- = 3/4" ROD	CA03- = 3/8" CABLE
RD07- = 7/8" ROD	CA04- = 1/2" CABLE
RD08- = 1" ROD	
RD09- = 1 1/8" ROD	
RD10- = 1 1/4" ROD	
- ROD/CABLE BRACING THAT OCCURS IN FLUSH OR INSET GIRT CONDITIONS WILL REQUIRE FIELD SLOTTING OF GIRT WEBS TO ALLOW FOR BRACING.
- FRAMED OPENINGS WHICH ARE FIELD LOCATED WILL REQUIRE FIELD CUTTING OF GIRTS AND SHEETING.
- FOR WALL PANEL, USE 0" START DIMENSION IF NO START/FINISH DIMENSIONS ARE SHOWN.
- THIS DRAWING IS NOT TO SCALE.

DATE	05/10/2023	05/11/2023
ISSUE		
DRWN	MJM	MJM
CHK	MJM	MJM
ENGR	MJM	MJM
PE		
PROJECT NAME	MT. CREST 255 SOUTH 800 EAST, HYRUM, UT	
CUSTOMER NAME	SHARP TRANSPORTATION INC. WELLSVILLE, UT	
JOB NUMBER	U23G0339A	
SHEET TITLE	ENDWALL FRAMING PLAN	
PROFESSIONAL ENGINEER		
DATE	05/12/2023	
DESIGNED BY	Megan Walker	
CHECKED BY		
DATE		
PROJECT		
ISSUE		
ANCHOR BOLTS FOR CONSTRUCTION	Anchor Bolts for Construction	
BUILDING DEPARTMENT REVIEW	Building Department Review	
PHONE: (260) 837-7891	FAX: (260) 837-7384	
PO BOX 1006, 200 WHESTONE RD, SWANSEA, SC 29160	PHONE: (803) 568-9100 FAX: (803) 568-2121	
600 APACHE TRAIL, TERRELL, TX 75160	PHONE: (972) 524-5407 FAX: (972) 524-5417	
1050 WATERY LANE, BRIGHAM CITY, UT 84302	PHONE: (435) 819-3100 FAX: (435) 919-3101	