


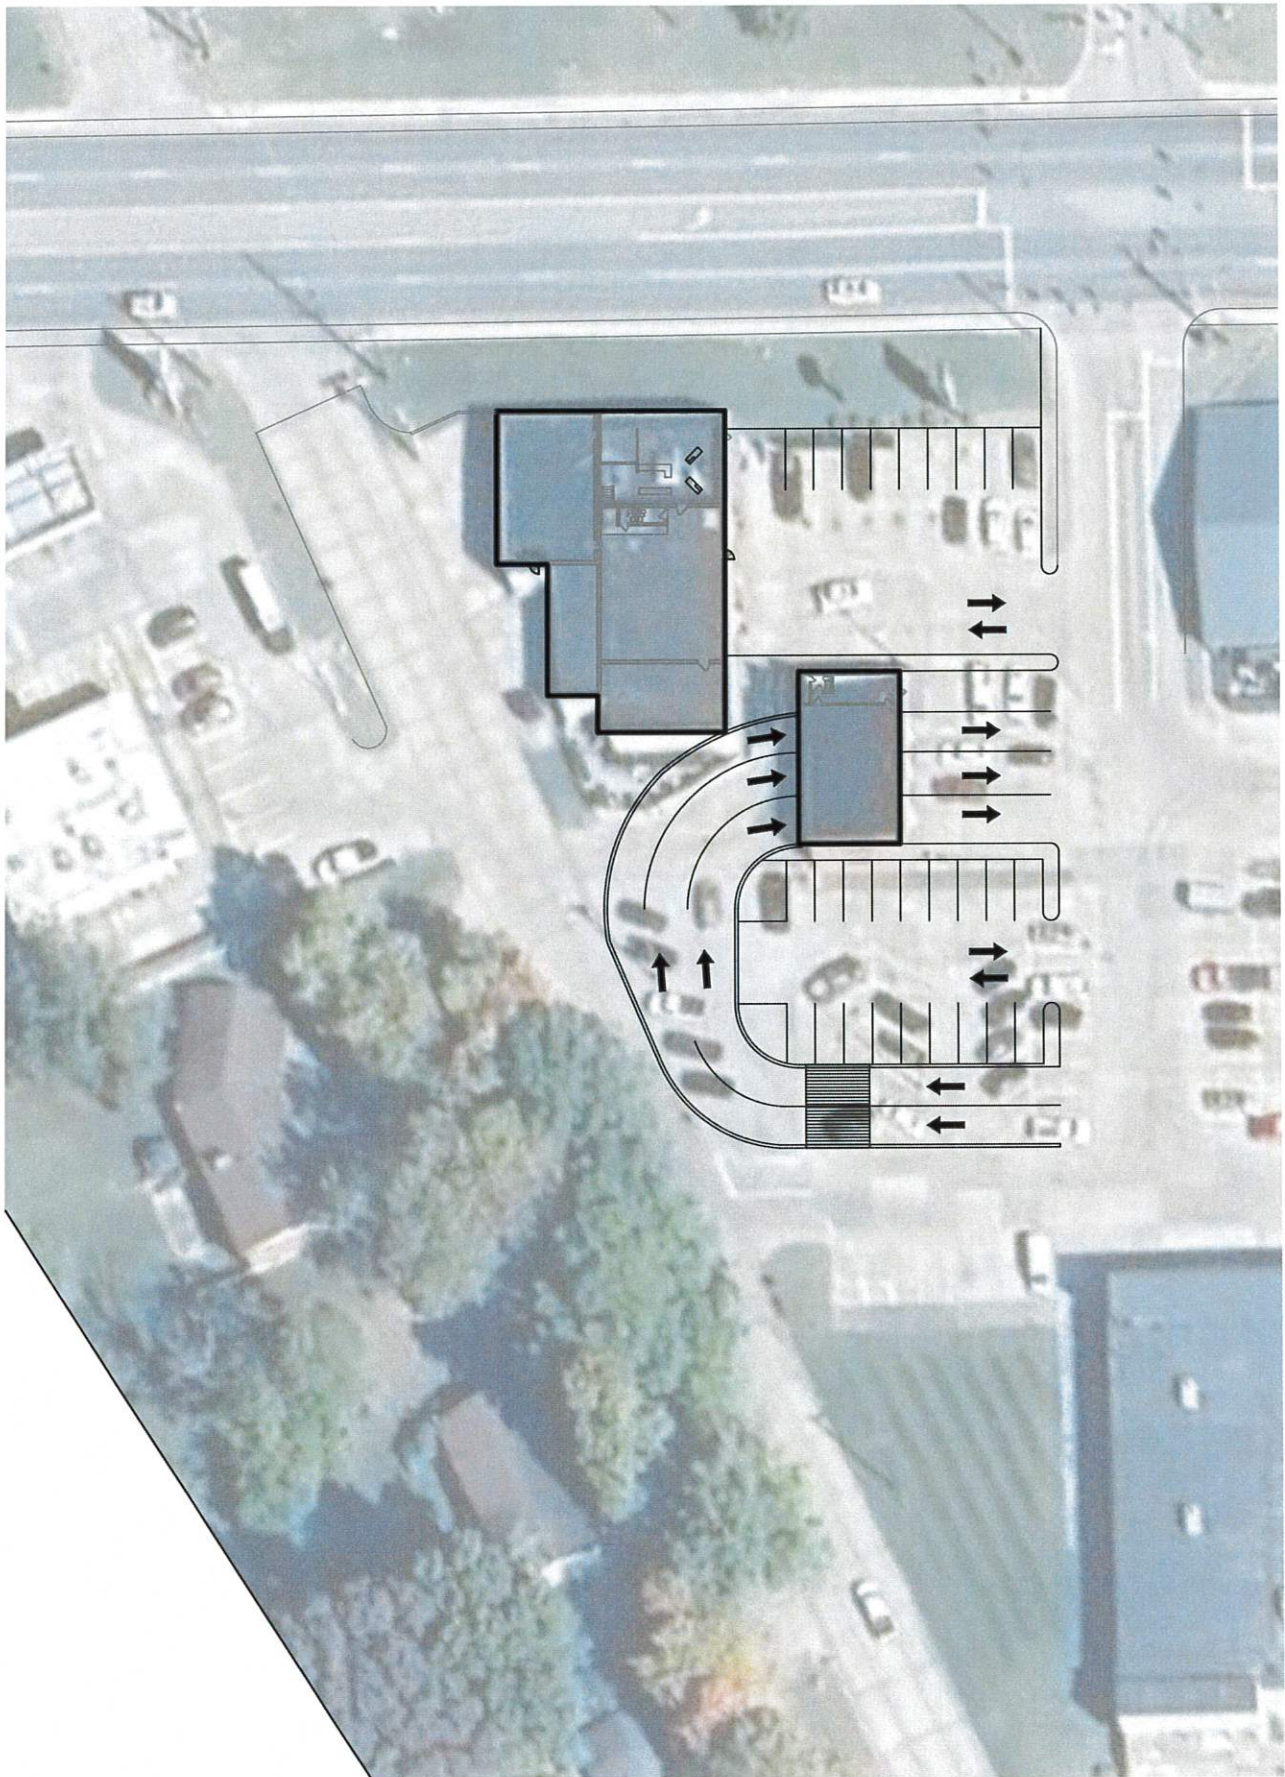

SITE PLAN
SCALE: 1" = 60'-0"