



EXTERIOR FINISH MATERIAL LEGEND

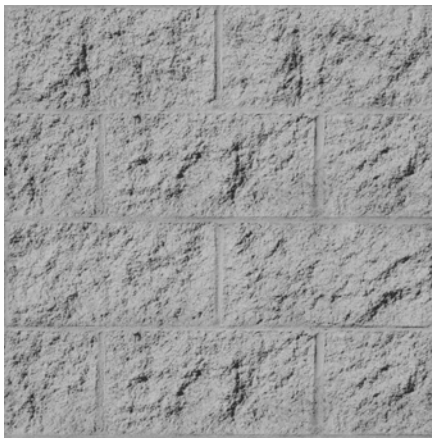

PAINTED SPLIT-FACE CMU

Color: SW7669 Summit Gray
Manuf: Sherwin Williams
Keynote: 19

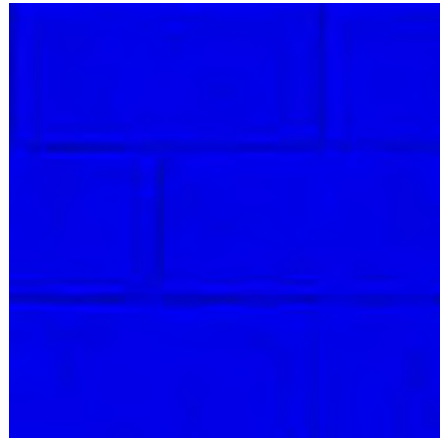


PAINTED SMOOTH-FACE CMU

Color: SW6966 Blueblood
Manuf: Sherwin Williams
Keynote: 16



PAINTED SMOOTH-FACE CMU

Color: SW7075 Web Gray
Manuf: Sherwin Williams
Keynote: 18

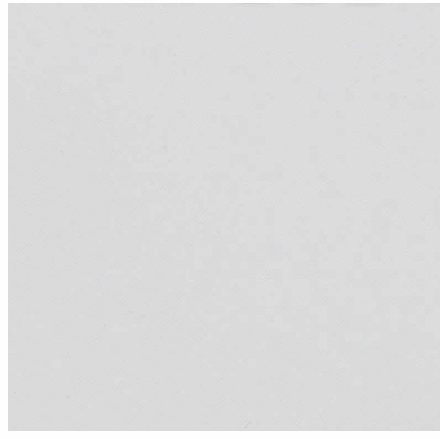

HM DOORS

Color: SW7669 Summit Gray
Manuf: Sherwin Williams




STOREFRONT DOORS/WINDOWS

Color: Clear Anodized Aluminum
Manuf: YKK




BOLLARDS

Color: Safety Red
Manuf: Sherwin Williams

 

STANDING SEAM METAL ROOF

Color: Royal Blue
Manuf: Berridge

 


CONDUCTOR HEADS / DOWNSPOUTS

Color: SW7075 Web Gray
Manuf: Sherwin Williams



OVERHEAD DOORS

Color: White
Manuf: Raynor

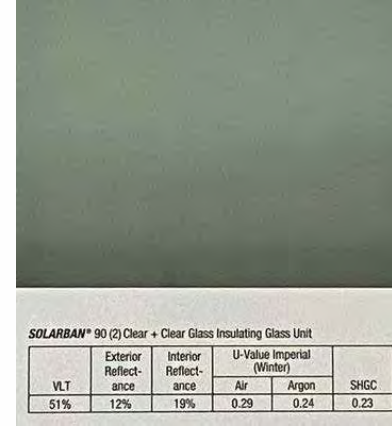

TINTED GLAZING


Color: Solarban 90 on Clear
Manuf: Vitro Architectural Glass

MATERIAL PERCENTAGE CALCULATIONS		
WALL ELEVATION (NOT INCLUDING DOORS/ROOF)	1,875 S.F.	100%
PAINTED SMOOTH-FACE CMU (KEYNOTE #16)	465 S.F.	25% OF TOTAL
PAINTED SMOOTH-FACE CMU (KEYNOTE #18)	534 S.F.	28% OF TOTAL
PAINTED SPLIT-FACE CMU (KEYNOTE #19)	560 S.F.	30% OF TOTAL
PAINTED EIFS COPING/TRIM (KEYNOTE #318)	230 S.F.	12% OF TOTAL
GLAZING	86 S.F.	5% OF TOTAL

Keynote Schedule	
Tag	Text
1	Wall Pack / Electrical Fixture. See Electrical.
9	Pre-finished standing seam metal roof system. See Specification 074113.16 Standing Seam Metal Roof Panels. See Finish Schedule for color.
10a	Pre-finished metal gutter. Match roof color.
11	Pre-finished metal canopy. See Details.
12	Pre-finished metal conductor head with built-in overflow and downspout. Drainage to discharge on grade, unless indicated on drawings that drainage is to be piped to storm.(See Civil). Provide a pre-finished elbow and concrete splash block. See Specification 077100 Roof Specialties.
12a	Emergency roof drain scupper. Locate adjacent to conductor head and 2 inches higher than downspout scupper location. See Specification 077100 Roof Specialties.
12c	Prefinished metal downspout. Discharge on TPO roof below.
16	Painted smooth-face CMU. See Specification 042200 Concrete Unit Masonry. Color as indicated on Finish Schedule.
18	Painted smooth-face CMU. See Specification 042200 Concrete Unit Masonry. Color as indicated on Finish Schedule.
19	Painted split-face CMU (bond beam where indicated; see Structural). See Specification 042200 Concrete Unit Masonry. Color as indicated on Finish Schedule.
20	4" diameter painted concrete-filled steel pipe bollard. Color as indicated on Finish Schedule. Paint embedded portion of bollard. Use primer and two finish coats. See Details. See Specification 055000 Metal Fabrications.
21	Cast-in-place concrete wall. See Structural. Membrane waterproofing at perimeter of foundation wall as specified. See Specification 334600 Subdrainage.
22	Signage (By Others). See Electrical.
23	Wall sconce (By Others). See Electrical. Locate junction box for sconces 5'-0" a.f.f. vertically and 4" from center horizontally. Verify with sign company prior to rough-in.
26	Fire Department Lock Box. Locate as directed by the Local Fire Marshal or AHJ. See Specification 104413 Fire Department Lock Box.
27	Pre-finished metal coping at exposed tops only over self-adhered membrane flashing and pressure treated wood blocking. Slope to drain. Color as indicated on Finish Schedule.
35	Submersible foundation sump pump. Provide Zoeller M98 or comparable product. Coordinate location with Civil and tie into Civil's storm drainage system.
47	Provide address identification as directed by the Local Fire Marshal or AHJ, but letter size shall not be less than 4 inches high.
56	Metal louver or vent. Color to match adjacent surface. See Mechanical.
59	Gas meter. See Plumbing.
144	Electrical meter. See Electrical.
278	Prefinished metal ridge/hip cap by metal roofing manufacturer. Provide vent material at ridge only (Match roof color).
318	Painted preformed EIFS cornice and trim, See Specification Section 072400 EIFS Exterior Insulation and Finish System.



01_ Exterior Elevation_Front (North)
3/16" = 1'-0"

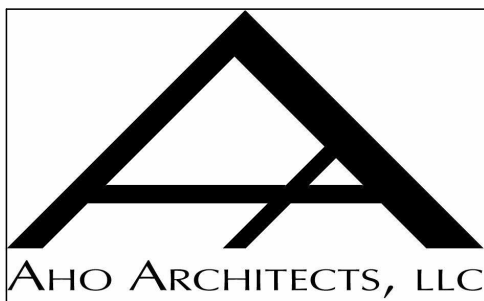

www.ahoarch.com

NOT FOR
CONSTRUCTION

Express Oil Change & Tire Engineers
Single Building / Right Hand Oil Change / Front Enter / Side Tire Storage
Jefferson City, TN

CONCEPTUAL

No.	Description	Date

© 2025 Aho Architects, LLC.
All Rights Reserved.

Exterior Elevation -
Front (North)


Project number	25029
Date	09/29/2025
Drawn by	ARC
Checked by	N/A

A200

Scale 3/16" = 1'-0"


9/30/2025 10:00:00 AM

EXTERIOR FINISH MATERIAL LEGEND

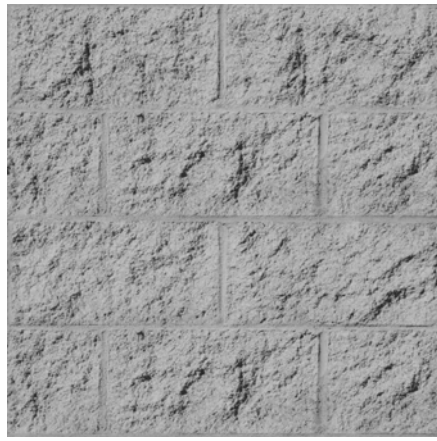

PAINTED SPLIT-FACE CMU

Color: SW7669 Summit Gray
Manuf: Sherwin Williams
Keynote: 19

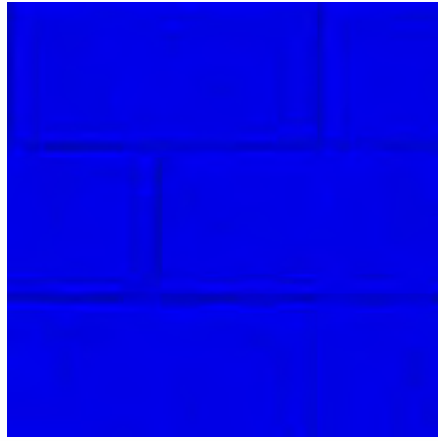


PAINTED SMOOTH-FACE CMU

Color: SW6966 Blueblood
Manuf: Sherwin Williams
Keynote: 16



PAINTED SMOOTH-FACE CMU

Color: SW7075 Web Gray
Manuf: Sherwin Williams
Keynote: 18

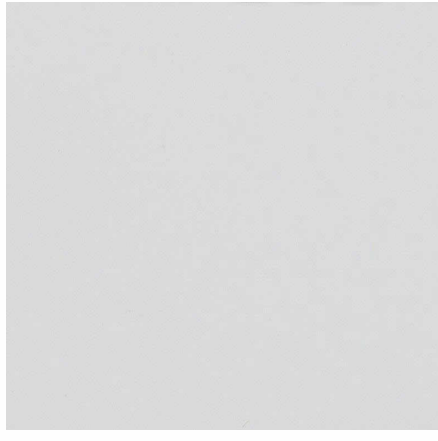

HM DOORS

Color: SW7669 Summit Gray
Manuf: Sherwin Williams




STOREFRONT DOORS/WINDOWS

Color: Clear Anodized Aluminum
Manuf: YKK




BOLLARDS

Color: Safety Red
Manuf: Sherwin Williams

 

STANDING SEAM METAL ROOF

Color: Royal Blue
Manuf: Berridge

 


CONDUCTOR HEADS / DOWNSPOUTS

Color: SW7075 Web Gray
Manuf: Sherwin Williams



OVERHEAD DOORS

Color: White
Manuf: Raynor

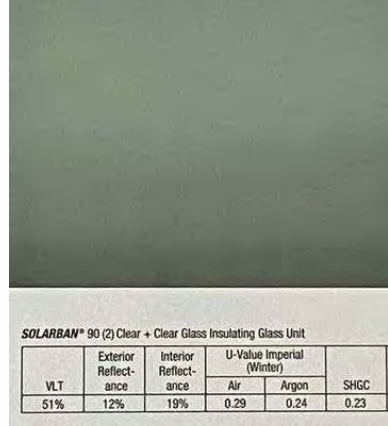


TINTED GLAZING

Color: Solarban 90 on Clear
Manuf: Vitro Architectural Glass

MATERIAL PERCENTAGE CALCULATIONS		
WALL ELEVATION (NOT INCLUDING DOORS/ROOF)	1,847 S.F.	100%
PAINTED SMOOTH-FACE CMU (KEYNOTE #16)	543 S.F.	29% OF TOTAL
PAINTED SMOOTH-FACE CMU (KEYNOTE #18)	719 S.F.	39% OF TOTAL
PAINTED SPLIT-FACE CMU (KEYNOTE #19)	344 S.F.	19% OF TOTAL
PAINTED EIFS COPING/TRIM (KEYNOTE #318)	241 S.F.	13% OF TOTAL

Keynote Schedule	
Tag	Text
1	Wall Pack / Electrical Fixture. See Electrical.
9	Pre-finished standing seam metal roof system. See Specification 074113.16 Standing Seam Metal Roof Panels. See Finish Schedule for color.
10a	Prefinished metal gutter. Match roof color.
12c	Prefinished metal downspout. Discharge on TPO roof below.
15	HVAC condensing unit. See Mechanical.
16	Painted smooth-face CMU. See Specification 042200 Concrete Unit Masonry. Color as indicated on Finish Schedule.
18	Painted smooth-face CMU. See Specification 042200 Concrete Unit Masonry. Color as indicated on Finish Schedule.
19	Painted split-face CMU (bond beam where indicated; see Structural). See Specification 042200 Concrete Unit Masonry. Color as indicated on Finish Schedule.
20	4" diameter painted concrete-filled steel pipe bollard. Color as indicated on Finish Schedule. Paint embedded portion of bollard. Use primer and two finish coats. See Details. See Specification 055000 Metal Fabrications.
21	Cast-in-place concrete wall. See Structural. Membrane waterproofing at perimeter of foundation wall as specified. See Specification 334600 Subdrainage.
27	Pre-finished metal coping at exposed tops only over self-adhered membrane flashing and pressure treated wood blocking. Slope to drain. Color as indicated on Finish Schedule.
35	Submersible foundation sump pump. Provide Zoeller M98 or comparable product. Coordinate location with Civil and tie into Civil's storm drainage system.
56	Metal louver or vent. Color to match adjacent surface. See Mechanical.
59	Gas meter. See Plumbing.
144	Electrical meter. See Electrical.
278	Prefinished metal ridge/hip cap by metal roofing manufacturer. Provide vent material at ridge only (Match roof color).
318	Painted preformed EIFS cornice and trim. See Specification Section 072400 EIFS Exterior Insulation and Finish System.

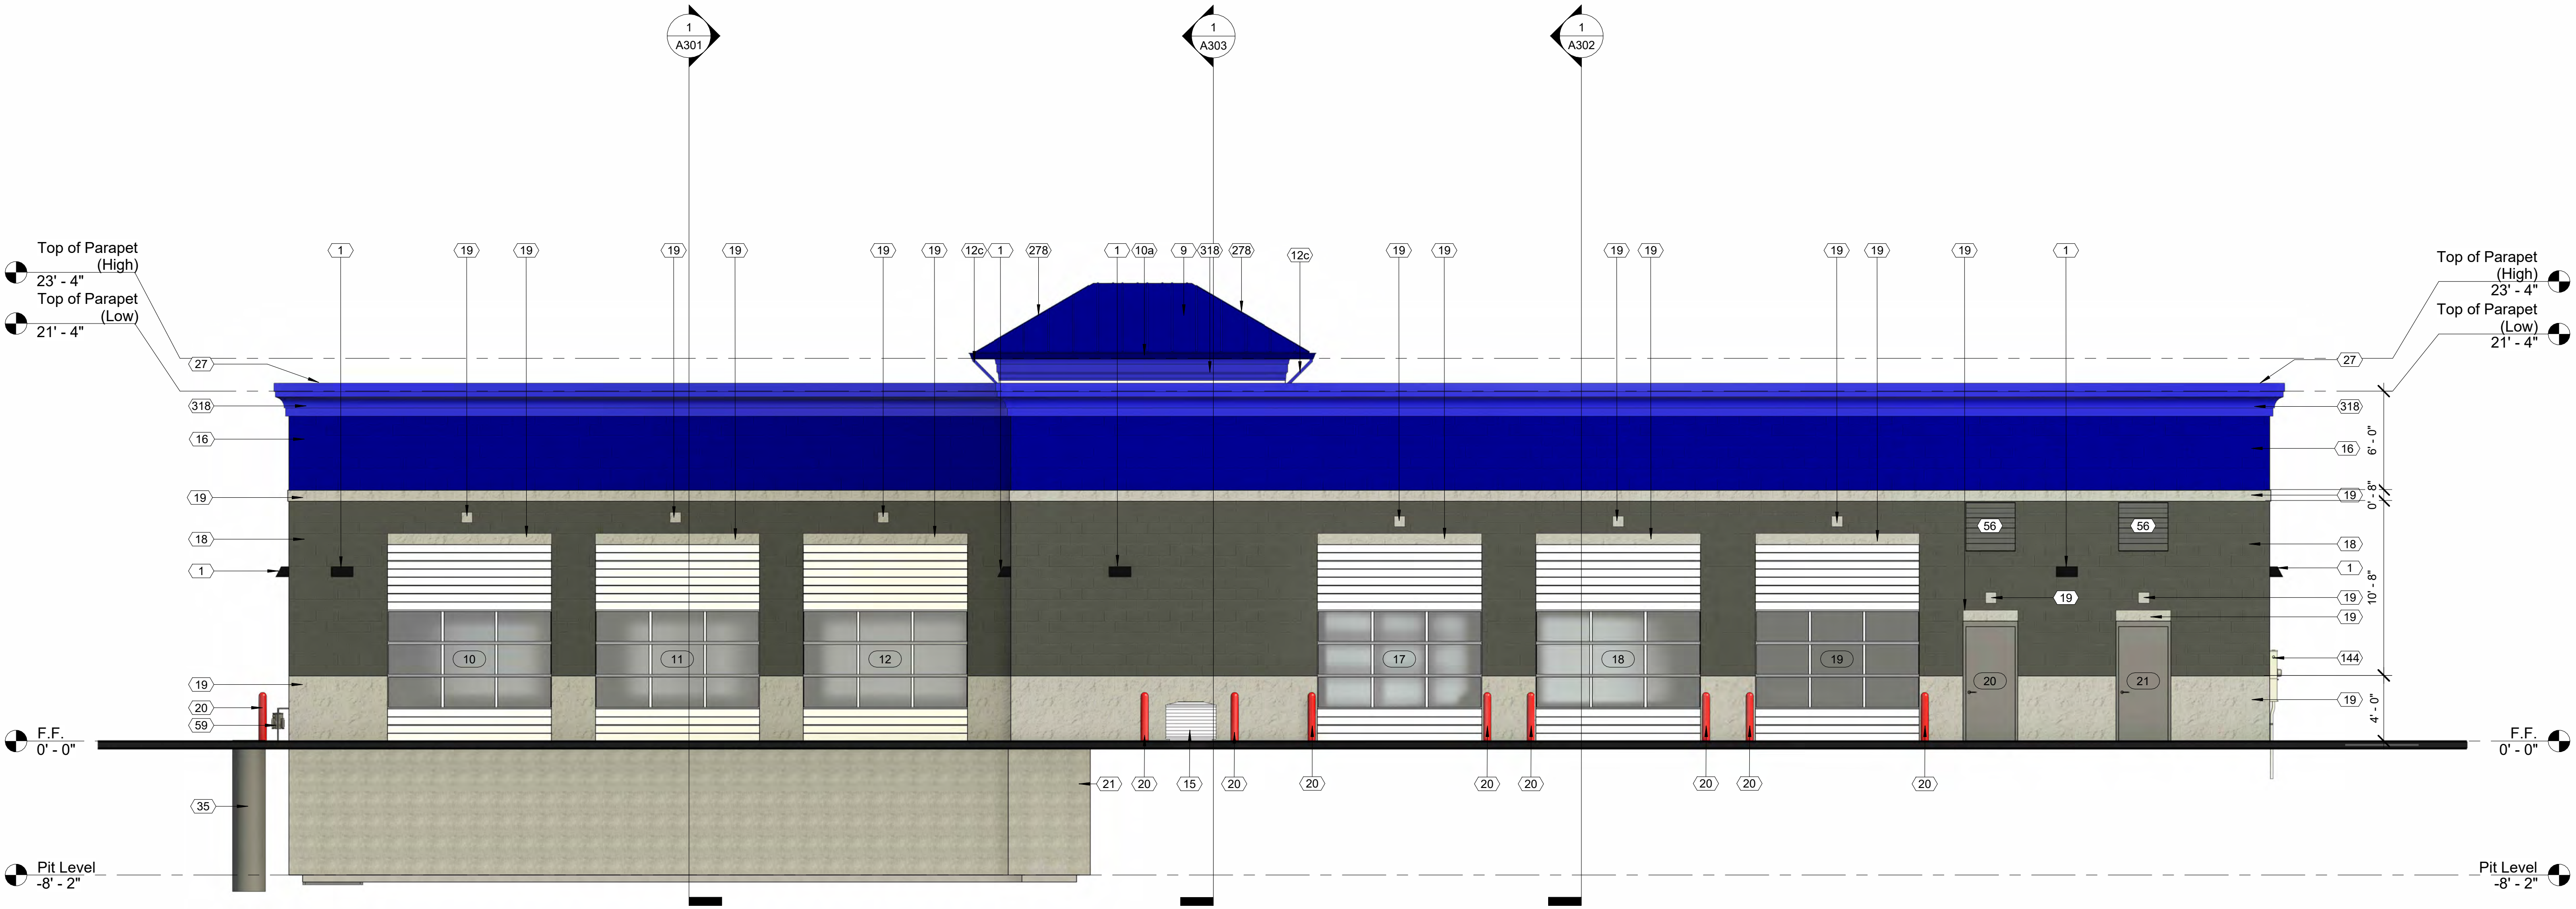

02_ Exterior Elevation_ Rear (South)
3/16" = 1'-0"



NOT FOR
CONSTRUCTION

Express Oil Change & Tire Engineers
Single Building / Right Hand Oil Change / Front Enter / Side Tire Storage
Jefferson City, TN

CONCEPTUAL

No.	Description	Date

© 2025 Aho Architects, LLC.
All Rights Reserved.


Exterior Elevation -
Rear (South)

Project number	25029
Date	09/29/2025
Drawn by	ARC
Checked by	N/A

A201

Scale 3/16" = 1'-0"

EXTERIOR FINISH MATERIAL LEGEND

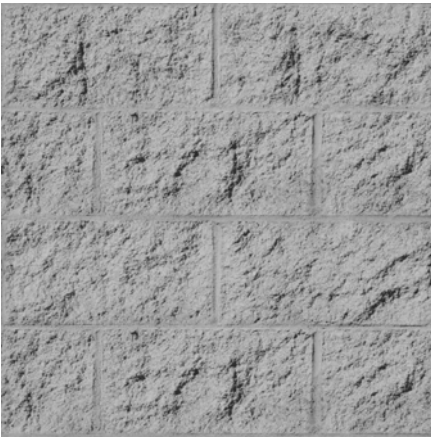

PAINTED SPLIT-FACE CMU

Color: SW7669 Summit Gray
Manuf: Sherwin Williams
Keynote: 19




PAINTED SMOOTH-FACE CMU

Color: SW6966 Blueblood
Manuf: Sherwin Williams
Keynote: 16



PAINTED SMOOTH-FACE CMU

Color: SW7075 Web Gray
Manuf: Sherwin Williams
Keynote: 18

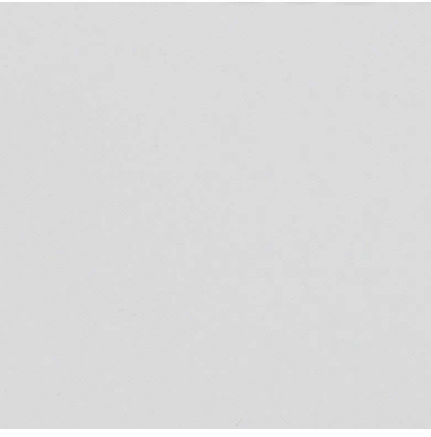

HM DOORS

Color: SW7669 Summit Gray
Manuf: Sherwin Williams




STOREFRONT DOORS/WINDOWS

Color: Clear Anodized Aluminum
Manuf: YKK




BOLLARDS

Color: Safety Red
Manuf: Sherwin Williams

 

STANDING SEAM METAL ROOF

Color: Royal Blue
Manuf: Berridge

 

CONDUCTOR HEADS / DOWNSPOUTS

Color: SW7075 Web Gray
Manuf: Sherwin Williams



OVERHEAD DOORS

Color: White
Manuf: Raynor




TINTED GLAZING

Color: Solarban 90 on Clear
Manuf: Vitro Architectural Glass

MATERIAL PERCENTAGE CALCULATIONS		
WALL ELEVATION (NOT INCLUDING DOORS/ROOF)	1,350 S.F.	100%
PAINTED SMOOTH-FACE CMU (KEYNOTE #16)	249 S.F.	19% OF TOTAL
PAINTED SMOOTH-FACE CMU (KEYNOTE #18)	570 S.F.	42% OF TOTAL
PAINTED SPLIT-FACE CMU (KEYNOTE #19)	405 S.F.	30% OF TOTAL
PAINTED EIFS COPING/TRIM (KEYNOTE #318)	126 S.F.	9% OF TOTAL

Keynote Schedule	
Tag	Text
1	Wall Pack / Electrical Fixture. See Electrical.
9	Pre-finished standing seam metal roof system. See Specification 074113.16 Standing Seam Metal Roof Panels. See Finish Schedule for color.
10a	Prefinished metal gutter. Match roof color.
11	Pre-finished metal canopy. See Details.
12	Pre-finished metal conductor head with built-in overflow and downspout. Drainage to discharge on grade, unless indicated on drawings that drainage is to be piped to storm.(See Civil). Provide a pre-finished elbow and concrete splash block. See Specification 077100 Roof Specialties.
12c	Prefinished metal downspout. Discharge on TPO roof below.
15	HVAC condensing unit. See Mechanical.
16	Painted smooth-face CMU. See Specification 042200 Concrete Unit Masonry. Color as indicated on Finish Schedule.
18	Painted smooth-face CMU. See Specification 042200 Concrete Unit Masonry. Color as indicated on Finish Schedule.
19	Painted split-face CMU (bond beam where indicated; see Structural). See Specification 042200 Concrete Unit Masonry. Color as indicated on Finish Schedule.
20	4" diameter painted concrete-filled steel pipe bollard. Color as indicated on Finish Schedule. Paint embedded portion of bollard. Use primer and two finish coats. See Details. See Specification 055000 Metal Fabrications.
21	Cast-in-place concrete wall. See Structural. Membrane waterproofing at perimeter of foundation wall as specified. See Specification 334600 Subdrainage.
22	Signage (By Others). See Electrical.
25	Control joint. For control joints in concrete floor slabs, coordinate location with equipment layout by others. Max. distance between control joints in slabs not to exceed 12'-0". Control joints in walls shall be 4'-0" max from wall intersection or corner and every 20'-0".
26	Fire Department Lock Box. Locate as directed by the Local Fire Marshal or AHJ. See Specification 104413 Fire Department Lock Box.
27	Pre-finished metal coping at exposed tops only over self-adhered membrane flashing and pressure treated wood blocking. Slope to drain. Color as indicated on Finish Schedule.
35	Submersible foundation sump pump. Provide Zoeller M98 or comparable product. Coordinate location with Civil and tie into Civil's storm drainage system.
47	Provide address identification as directed by the Local Fire Marshal or AHJ, but letter size shall not be less than 4 inches high.
56	Metal louver or vent. Color to match adjacent surface. See Mechanical.
59	Gas meter. See Plumbing.
278	Prefinished metal ridge/hip cap by metal roofing manufacturer. Provide vent material at ridge only (Match roof color).
318	Painted preformed EIFS cornice and trim, See Specification Section 072400 EIFS Exterior Insulation and Finish System.

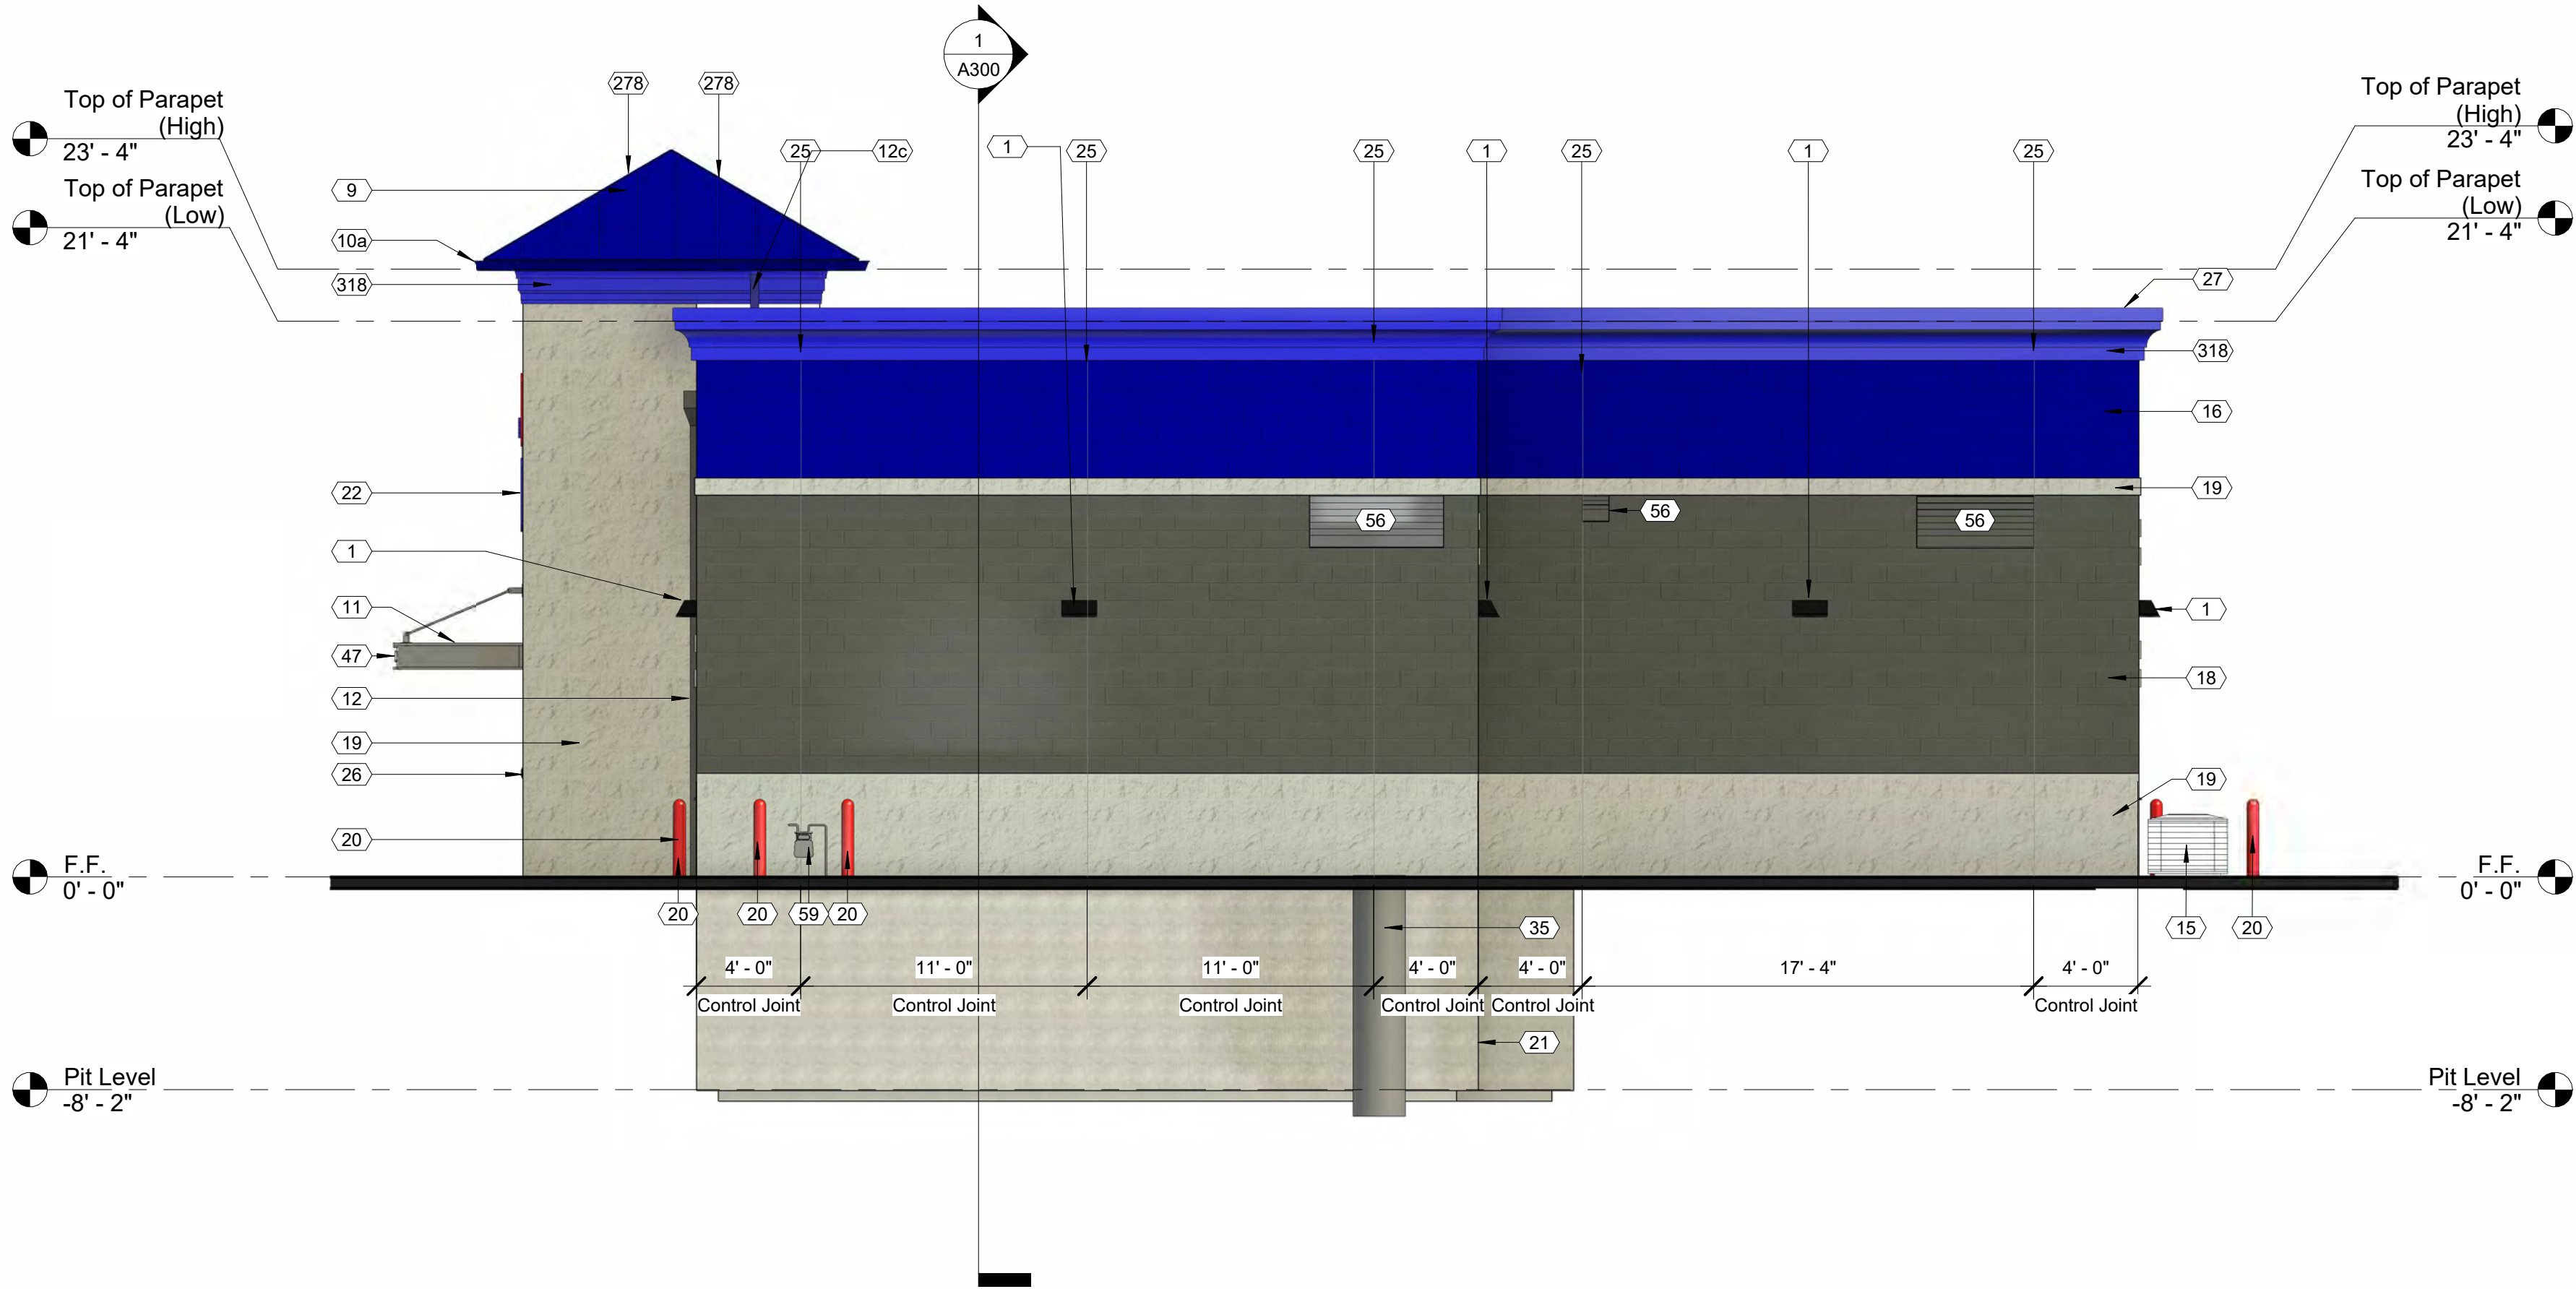

1 03 Exterior Elevation_Right (West)
3/16" = 1'-0"



NOT FOR
CONSTRUCTION

Express Oil Change & Tire Engineers
Single Building / Right Hand Oil Change / Front Enter / Side Tire Storage
Jefferson City, TN

CONCEPTUAL

No.	Description	Date

© 2025 Aho Architects, LLC.
All Rights Reserved.


Exterior Elevation -
Right (West)

Project number	25029
Date	09/29/2025
Drawn by	ARC
Checked by	N/A

A202


Scale 3/16" = 1'-0"

EXTERIOR FINISH MATERIAL LEGEND

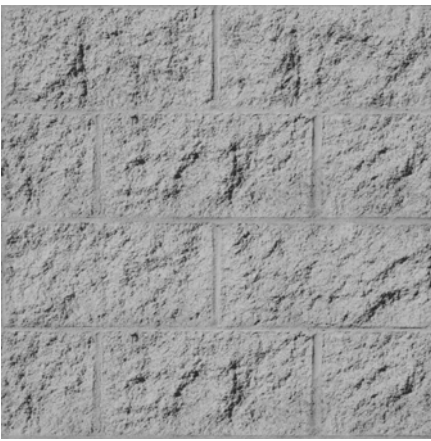

PAINTED SPLIT-FACE CMU

Color: SW7669 Summit Gray
Manuf: Sherwin Williams
Keynote: 19

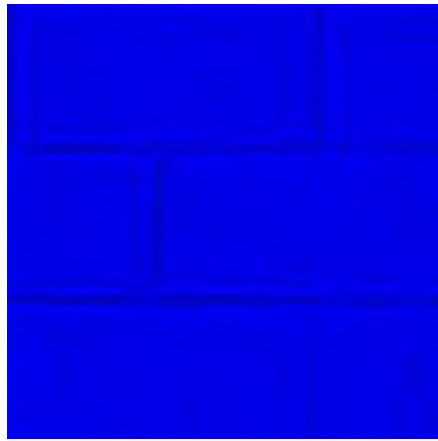


PAINTED SMOOTH-FACE CMU

Color: SW6966 Blueblood
Manuf: Sherwin Williams
Keynote: 16



PAINTED SMOOTH-FACE CMU

Color: SW7075 Web Gray
Manuf: Sherwin Williams
Keynote: 18

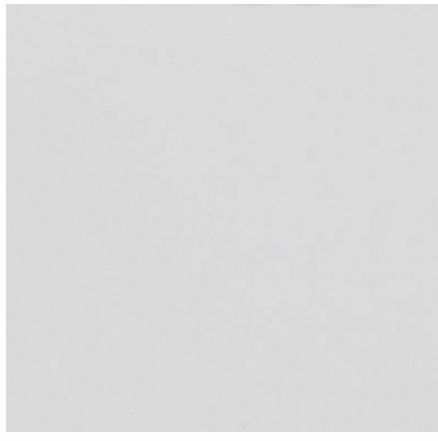

HM DOORS

Color: SW7669 Summit Gray
Manuf: Sherwin Williams




STOREFRONT DOORS/WINDOWS

Color: Clear Anodized Aluminum
Manuf: YKK




BOLLARDS

Color: Safety Red
Manuf: Sherwin Williams

 

STANDING SEAM METAL ROOF

Color: Royal Blue
Manuf: Berridge

 


CONDUCTOR HEADS / DOWNSPOUTS

Color: SW7075 Web Gray
Manuf: Sherwin Williams



OVERHEAD DOORS

Color: White
Manuf: Raynor

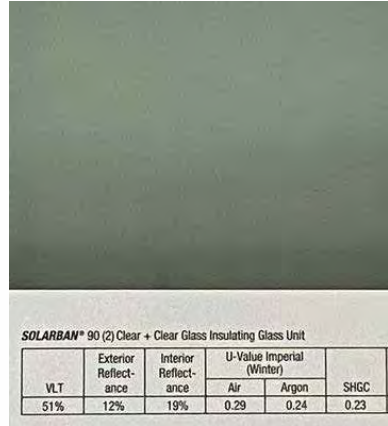


TINTED GLAZING


Color: Solarban 90 on Clear
Manuf: Vitro Architectural Glass

MATERIAL PERCENTAGE CALCULATIONS		
WALL ELEVATION (NOT INCLUDING DOORS/ROOF)	1,370 S.F.	100%
PAINTED SMOOTH-FACE CMU (KEYNOTE #16)	249 S.F.	18% OF TOTAL
PAINTED SMOOTH-FACE CMU (KEYNOTE #18)	590 S.F.	43% OF TOTAL
PAINTED SPLIT-FACE CMU (KEYNOTE #19)	406 S.F.	30% OF TOTAL
PAINTED EIFS COPING/TRIM (KEYNOTE #318)	125 S.F.	9% OF TOTAL

Keynote Schedule	
Tag	Text
1	Wall Pack / Electrical Fixture. See Electrical.
9	Pre-finished standing seam metal roof system. See Specification 074113.16 Standing Seam Metal Roof Panels. See Finish Schedule for color.
10a	Prefinished metal gutter. Match roof color.
11	Pre-finished metal canopy. See Details.
12	Pre-finished metal conductor head with built-in overflow and downspout. Drainage to discharge on grade, unless indicated on drawings that drainage is to be piped to storm.(See Civil). Provide a pre-finished elbow and concrete splash block. See Specification 077100 Roof Specialties.
12c	Prefinished metal downspout. Discharge on TPO roof below.
15	HVAC condensing unit. See Mechanical.
16	Painted smooth-face CMU. See Specification 042200 Concrete Unit Masonry. Color as indicated on Finish Schedule.
18	Painted smooth-face CMU. See Specification 042200 Concrete Unit Masonry. Color as indicated on Finish Schedule.
19	Painted split-face CMU (bond beam where indicated; see Structural). See Specification 042200 Concrete Unit Masonry. Color as indicated on Finish Schedule.
20	4" diameter painted concrete-filled steel pipe bollard. Color as indicated on Finish Schedule. Paint embedded portion of bollard. Use primer and two finish coats. See Details. See Specification 055000 Metal Fabrications.
21	Cash-in-place concrete wall. See Structural. Membrane waterproofing at perimeter of foundation wall as specified. See Specification 334600 Subdrainage.
22	Signage (By Others). See Electrical.
25	Control joint. For control joints in concrete floor slabs, coordinate location with equipment layout by others. Max. distance between control joints in slabs not to exceed 12'-0". Control joints in walls shall be 4'-0" max from wall intersection or corner and every 20'-0".
26	Fire Department Lock Box. Locate as directed by the Local Fire Marshal or AHJ. See Specification 104413 Fire Department Lock Box.
27	Pre-finished metal coping at exposed tops only over self-adhered membrane flashing and pressure treated wood blocking. Slope to drain. Color as indicated on Finish Schedule.
47	Provide address identification as directed by the Local Fire Marshal or AHJ, but letter size shall not be less than 4 inches high.
144	Electrical meter. See Electrical.
278	Prefinished metal ridge/hip cap by metal roofing manufacturer. Provide vent material at ridge only (Match roof color).
318	Painted preformed EIFS cornice and trim. See Specification Section 072400 EIFS Exterior Insulation and Finish System.

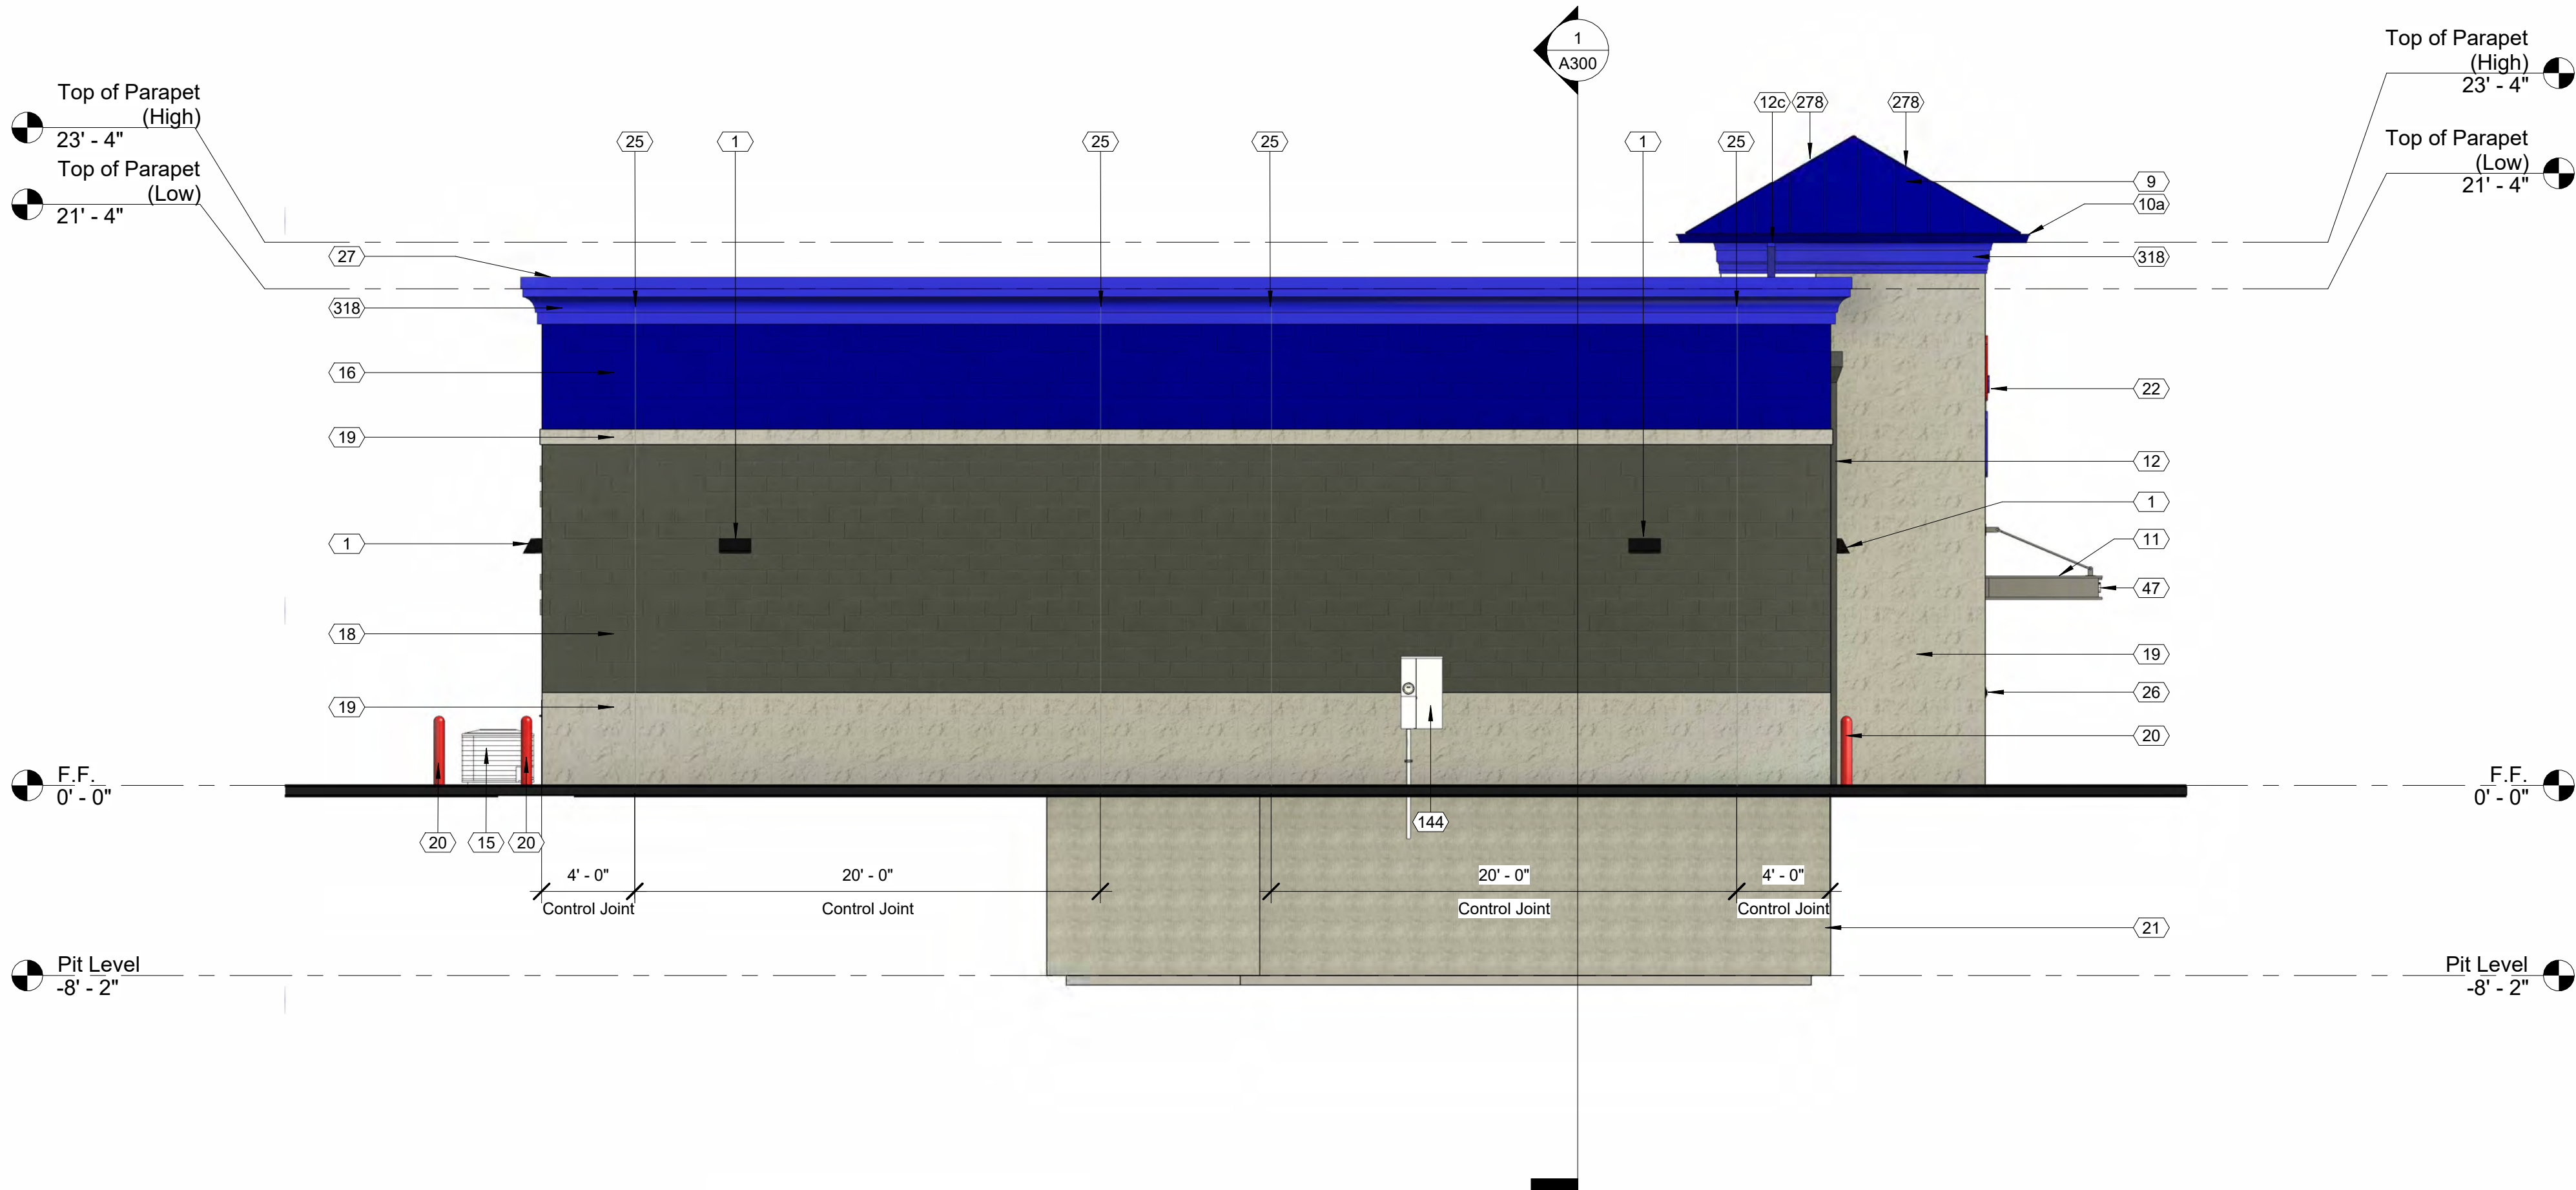

04 Exterior Elevation Left (East)
3/16" = 1'-0"

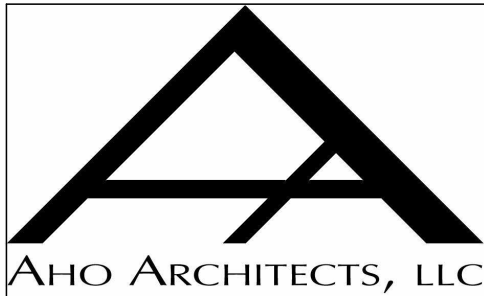

NOT FOR
CONSTRUCTION

Express Oil Change & Tire Engineers
Single Building / Right Hand Oil Change / Front Enter / Side Tire Storage
Jefferson City, TN

CONCEPTUAL

No.	Description	Date

© 2025 Aho Architects, LLC.
All Rights Reserved.

Exterior Elevation -
Left (East)

Project number	25029
Date	09/29/2025
Drawn by	ARC
Checked by	N/A

A203

Scale 3/16" = 1'-0"