




SHED SECTION

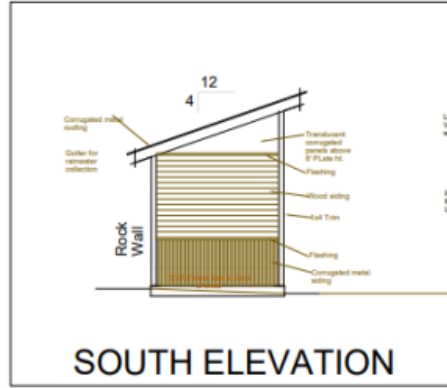

SOUTH ELEVATION

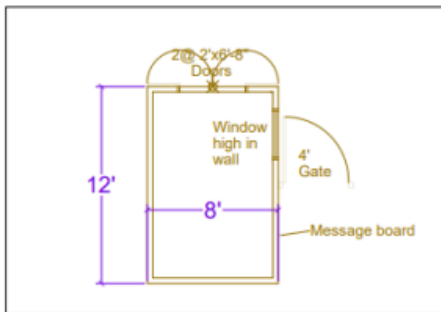


SHED PLAN

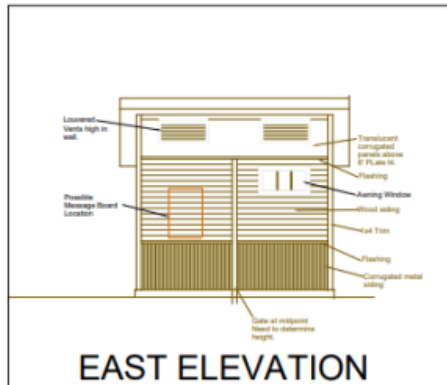


EAST ELEVATION

Jerome Community Garden
Proposed Garden Shed
Option 2

Date: 2020-08-20
Drawn by: WIM
Scale: 1/8" = 1'-0"

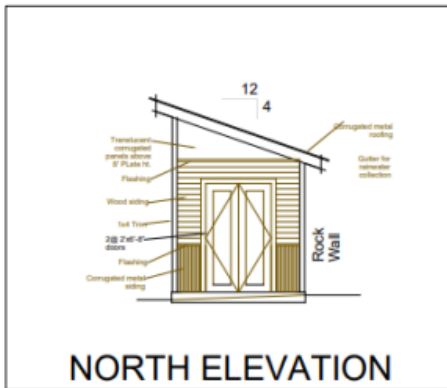

NORTH ELEVATION

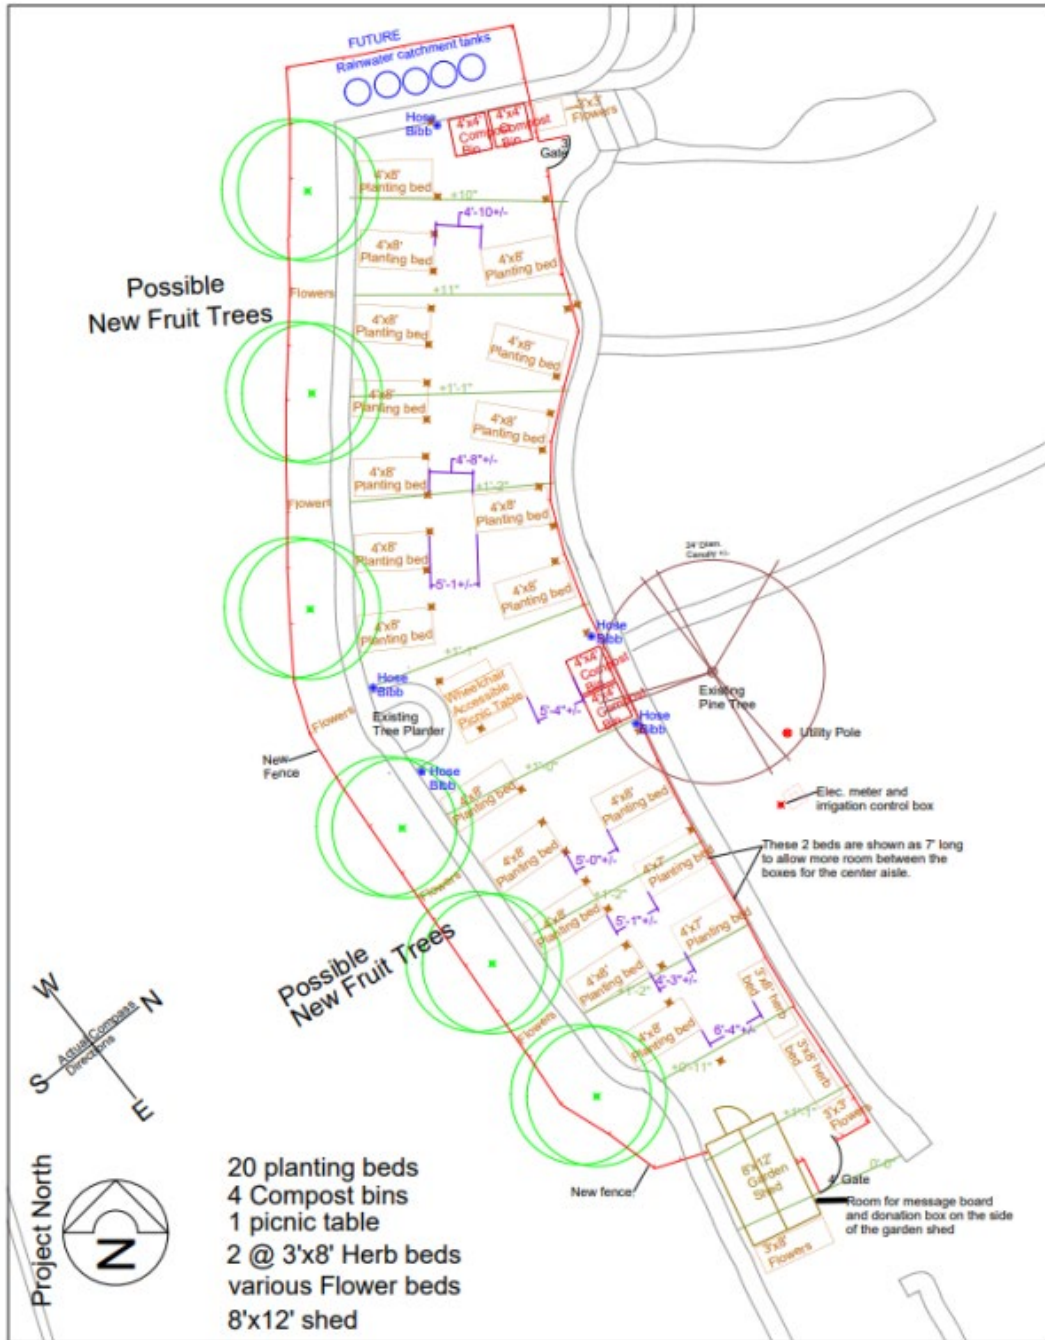

Proposed Community Garden Plan w/ 4'x8' planting beds (2@7')

Date: 2020-08-19

Drawn by: WIM

Scale: 1/16"=1'-0" +/-