


0 5 10
SCALE IN FEET
1"= 10'

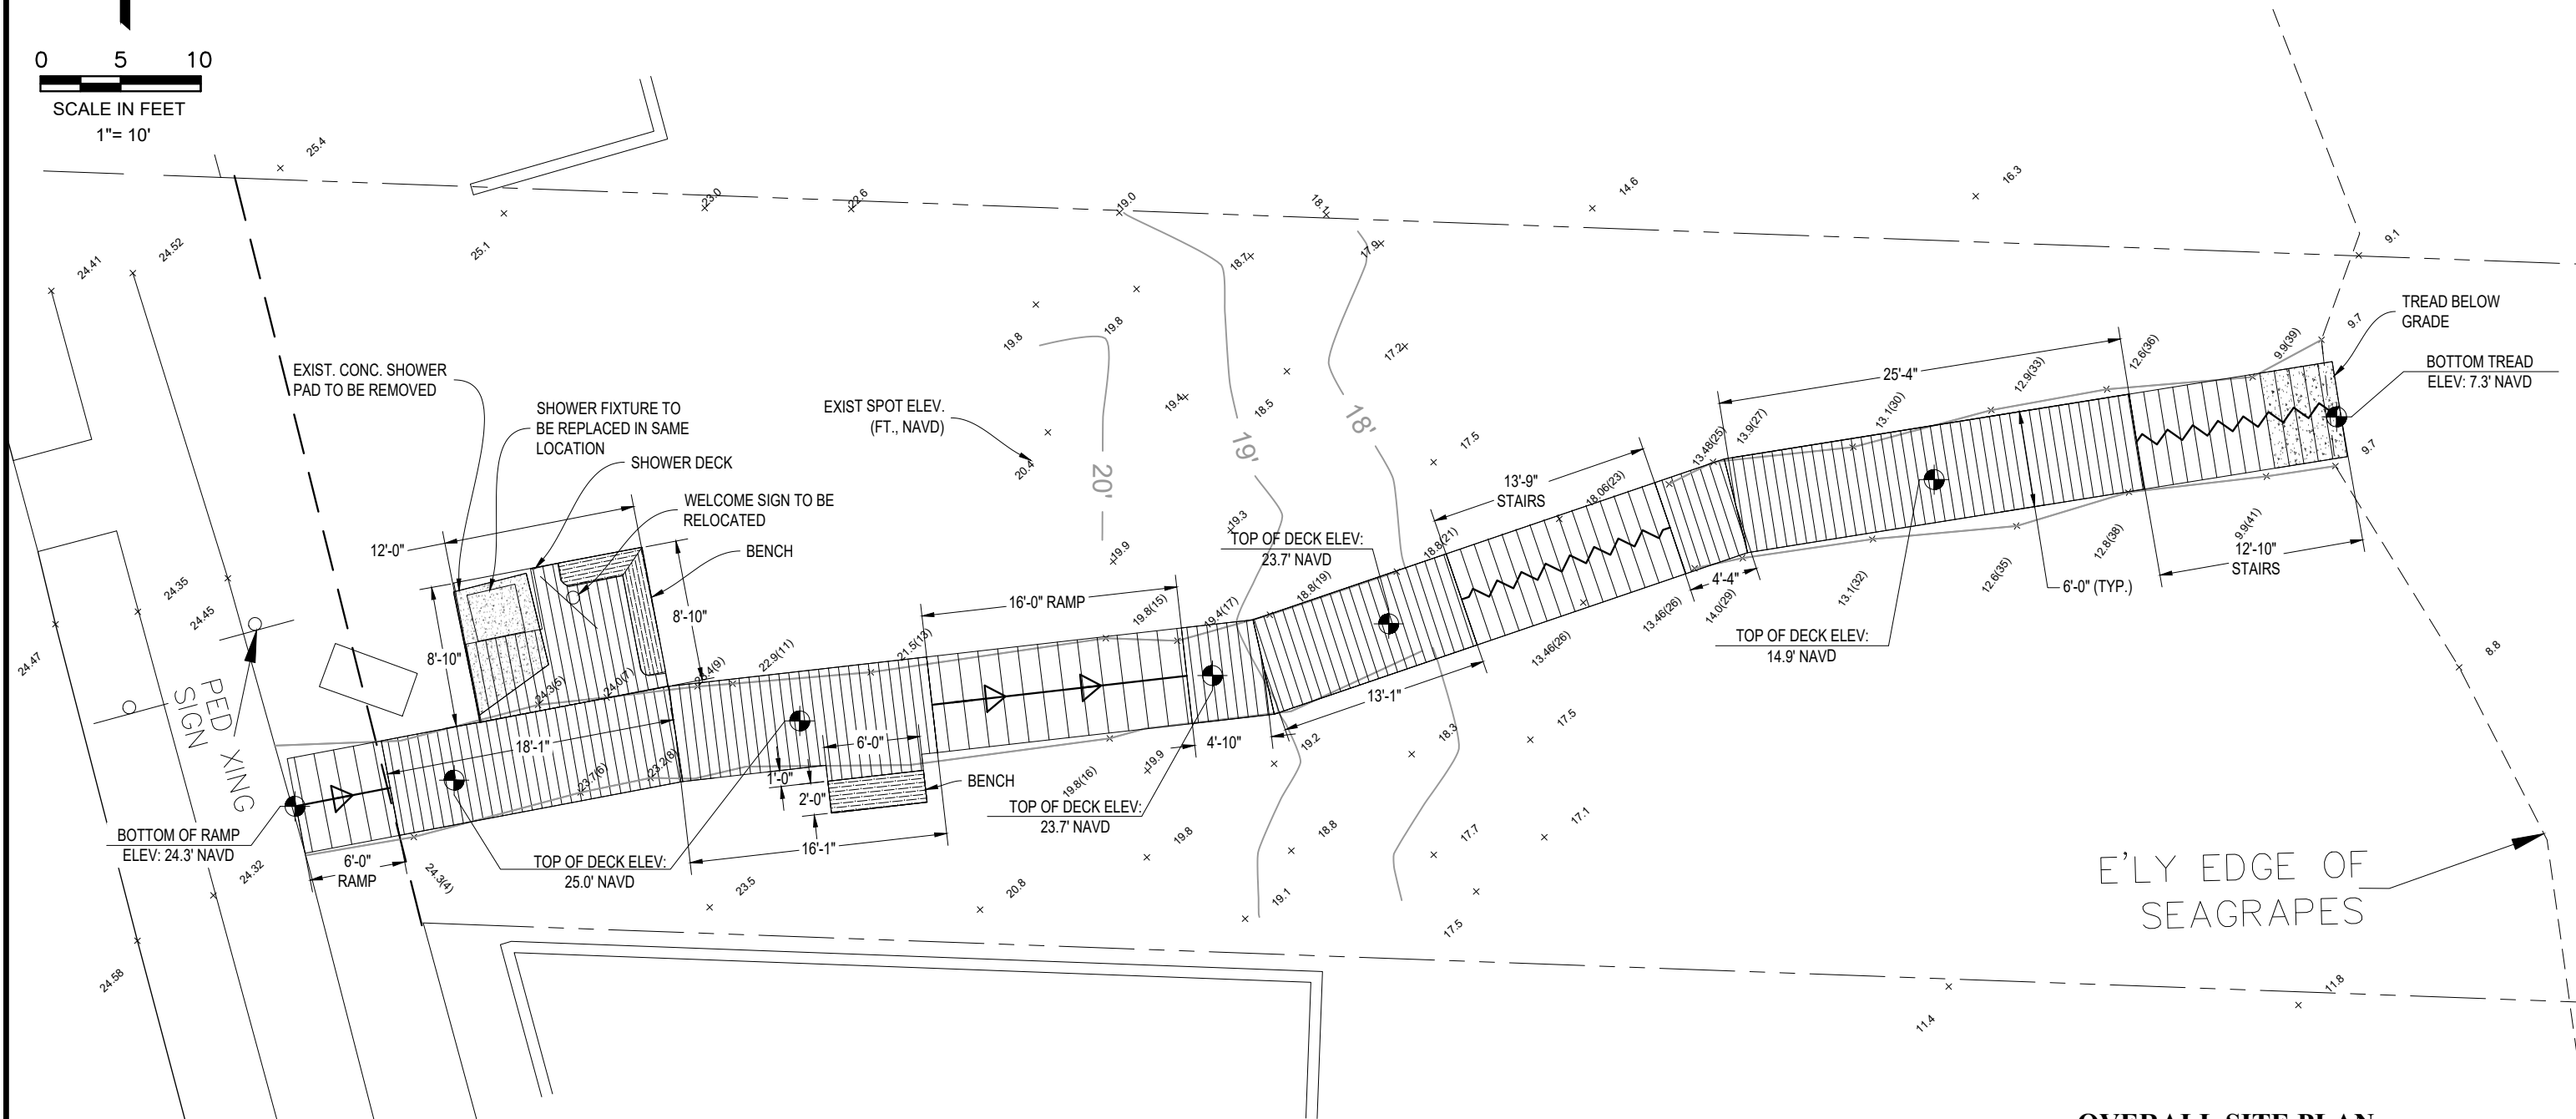

OVERALL SITE PLAN



**ISIMINGER & STUBBS
ENGINEERING, INC.**

COASTAL • ENVIRONMENTAL • MARINE

REGISTRATION NUMBER: 8114
P.O. BOX 14702 - NORTH PALM BEACH, FL 33408 - 561-881-0003

DUNE WALKOVER IMPROVEMENTS
ATLANTIC OCEAN FRONTAGE
340 OCEAN DRIVE
JUNO BEACH, PALM BEACH COUNTY, FL
CLIENT: TOWN OF JUNO BEACH

DATE	4/25	DRAWN	IBN	CHKD		APPRVD	
DWG NO.	24147D1						SHEET
COMPUTER FILE NO.	24147D						OF 1

1

GENERAL NOTES:

- DATUM IS NAVD.
- EXISTING LOCATIONS AND ELEVATIONS ARE APPROXIMATE, BASED ON SURVEY BY R.L. VAUGHT & ASSOCIATES, INC., DATED 12/18/2024.

PRELIMINARY