


LEGEND, SYMBOLS & ABBREVIATIONS	
	MASONRY CONST. TYPICAL
	POURED CONCRETE COLUMN
	GROUT FILLED CELL (SEE FOUNDATION PLAN)
	BEARING FRAME CONSTRUCTION
	NON-BEARING FRAME CONSTRUCTION
	FRAME CONSTRUCTION ABOVE OR BELOW
	DETAIL INDICATION
	DETAIL NO.
	SHEET NO.

DOOR/FINISHES NOTES	
NOTE: ALL DOOR, CASEWORK, BUILT-INS, CABINETS, INTERIOR FINISHES & FIXTURE SELECTION TO BE AS PER INTERIOR DESIGNER'S DWGS.	
	WINDOW DESIGNATION
	DOOR DESIGNATION
DESIGNATIONS ARE FOR EXT. DOORS & WINDOWS (SEE WINDOW/DOOR SCHEDULE ABOVE FOR WINDOWS/ EXTERIOR DOOR SIZES & TYPES). FOR INTERIOR DOORS, SEE FLOOR PLANS.	
CEILING HEIGHTS IN ALL ROOMS: BUILDER TO VERIFY & COORDINATE FINISHED CEILING HEIGHTS TO ALIGN WITH EXT. DOOR/ WINDOW HEADERS (AS PER DETAILS). ALL BEAMS/SLABS - BOTTOM TO BE 2" ABOVE CLG HT TO ALLOW FOR FINISHED LEVELING OF CEILING (IN FIELD).	

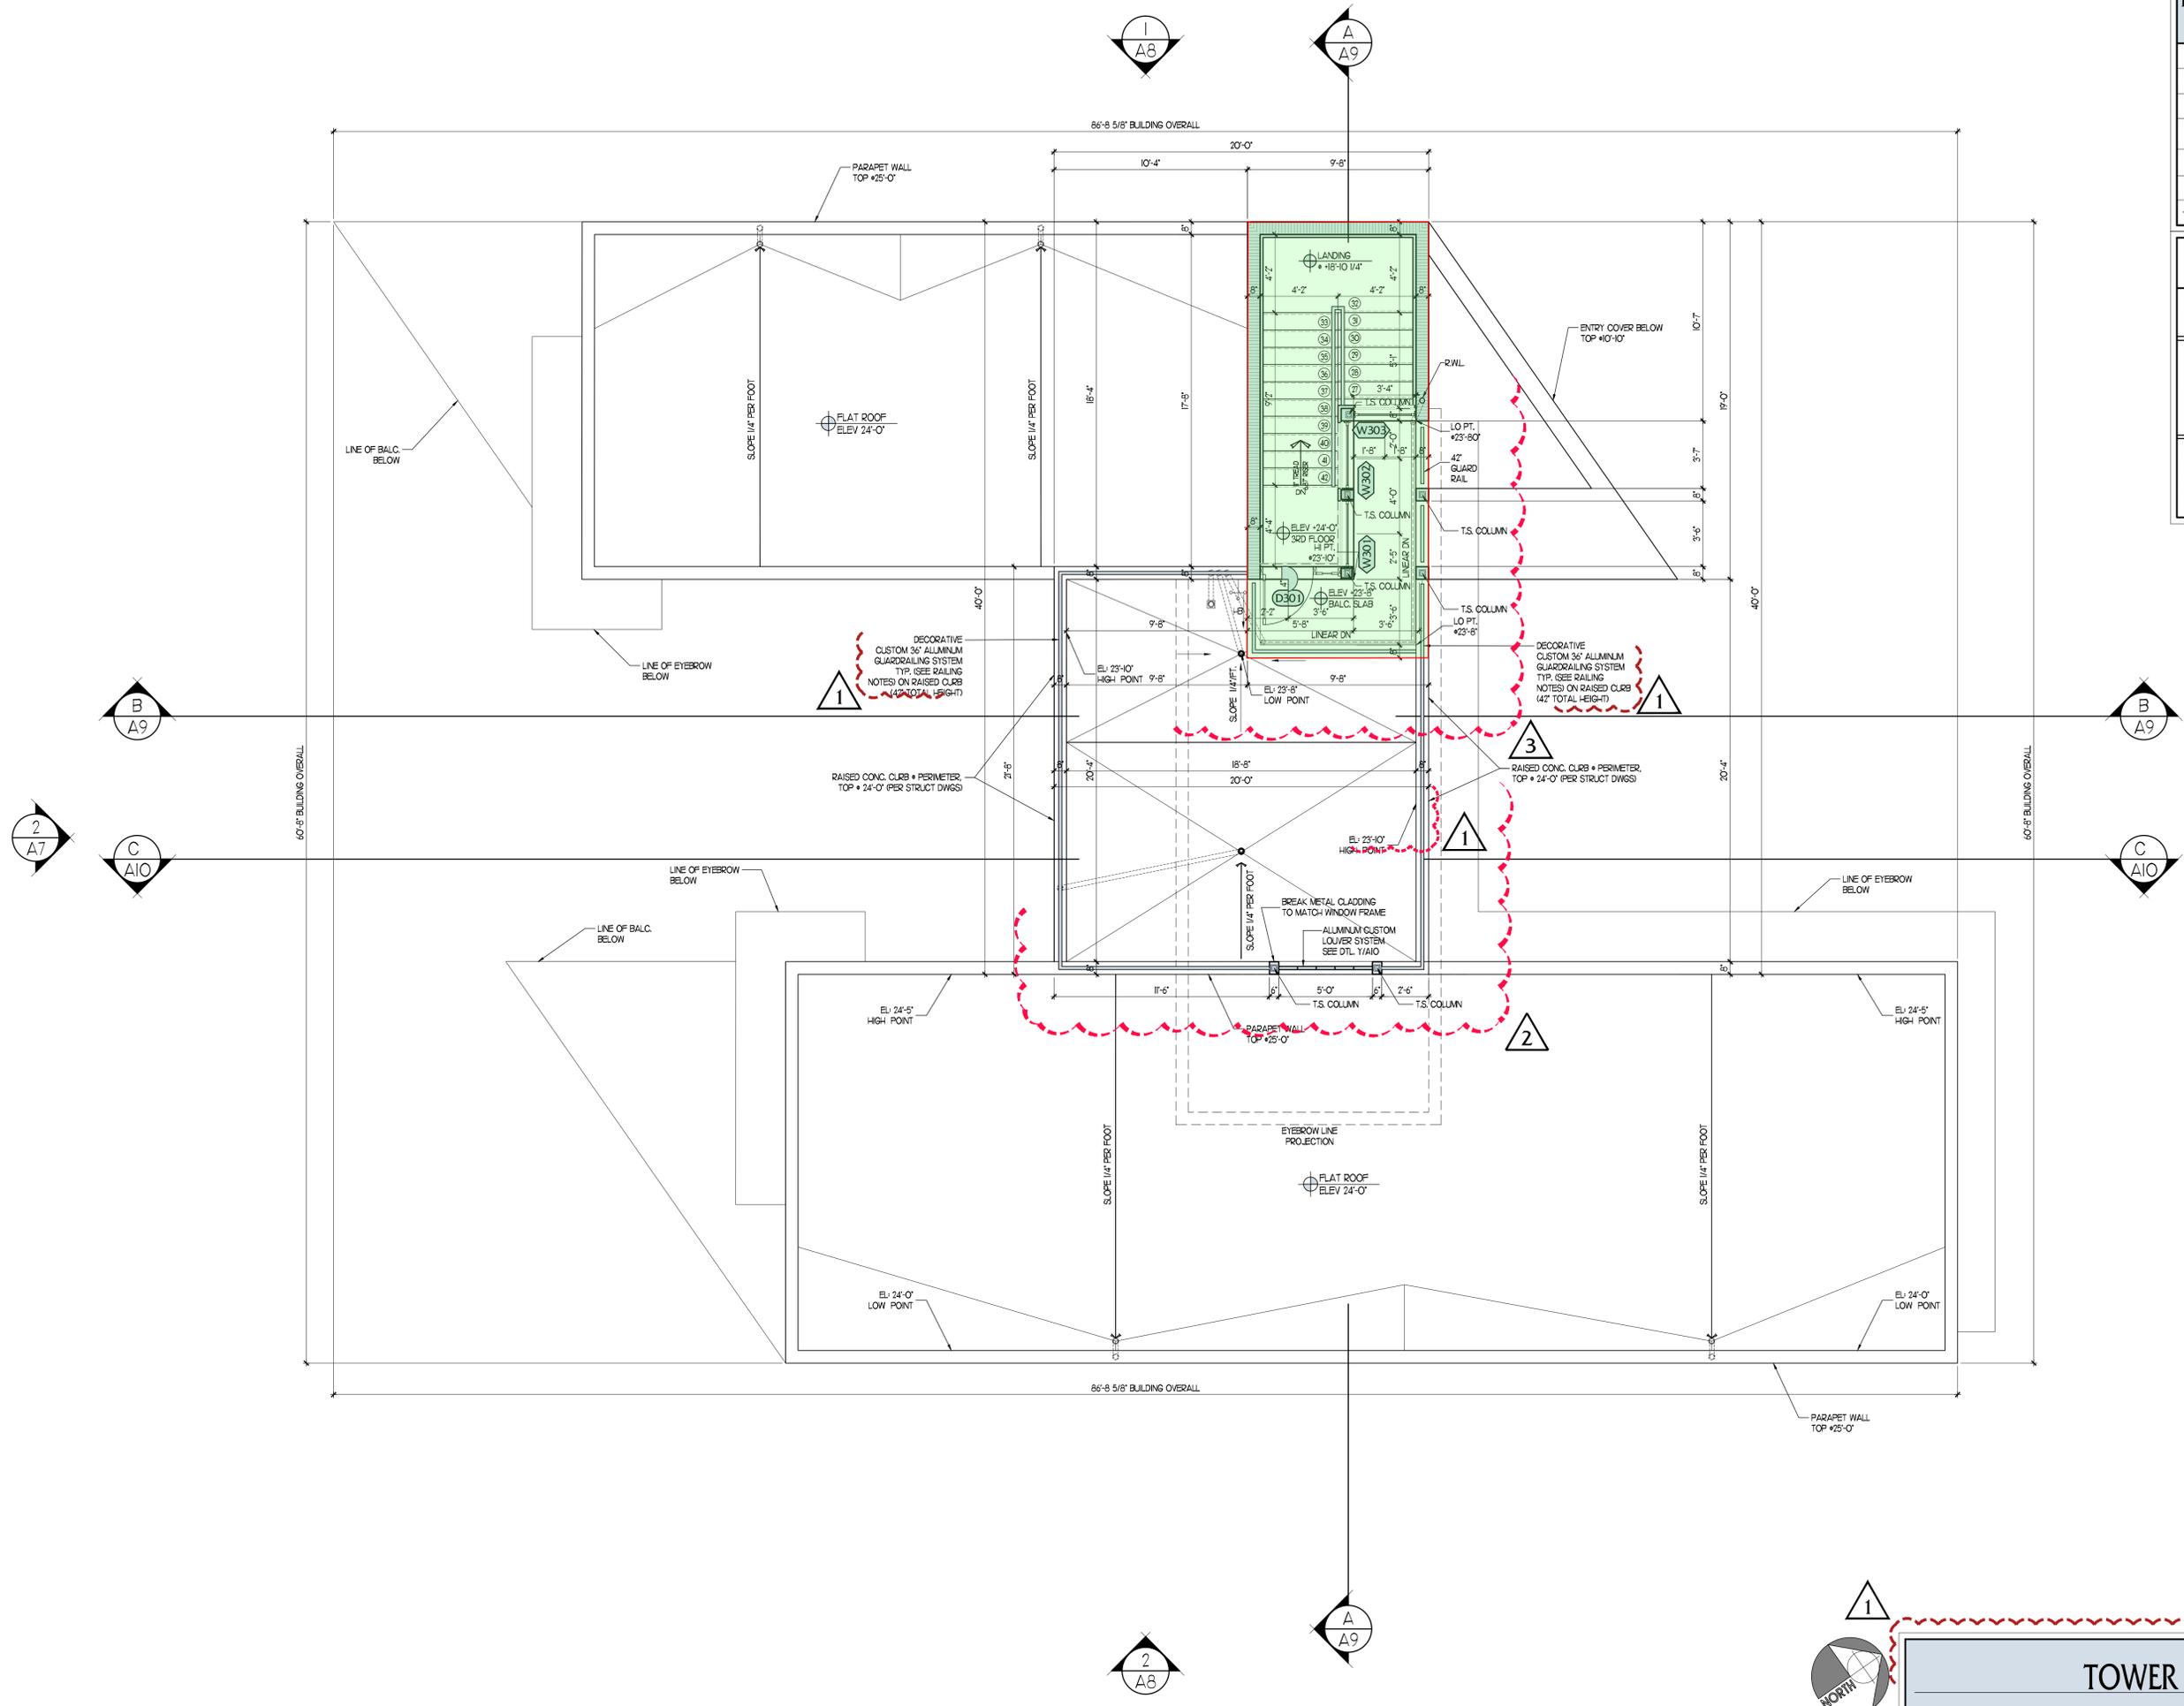

Revisions	
	10-19-23: CITY COMMENTS & REVISION
	02-12-24: CITY COMMENTS
	07-23-24: CITY COMMENTS

PERMIT SET	
Date	2/01/2023
Drawn   Checked	pm   LR
Date   Approval	-
Date   Permit	-
Date   Construction	-

Seal:

AA0002340 © 2024

**TOWER FLOOR PLAN**  
1/4" = 1'-0"