

LEGEND, SYMBOLS & ABBREVIATIONS

	MASONRY CONST. TYPICAL
	POURED CONCRETE COLUMN
	GROUT FILLED CELL (SEE FOUNDATION PLAN)
	BEARING FRAME CONSTRUCTION
	NON-BEARING FRAME CONSTRUCTION
	FRAME CONSTRUCTION ABOVE OR BELOW
	DETAIL INDICATION
	DETAIL NO.
	SHEET NO.

DOOR/FINISHES NOTES


NOTE: ALL DOOR, CASEWORK, BUILT-INS, CABINERY, INTERIOR FINISHES & FIXTURE SELECTION TO BE AS PER INTERIOR DESIGNER'S DWGS.

- WINDOW DESIGNATION
 - DOOR DESIGNATION

DESIGNATIONS ARE FOR EXT. DOORS & WINDOWS (SEE WINDOW/DOOR SCHEDULE ABOVE FOR WINDOWS/ EXTERIOR DOOR SIZES & TYPES), FOR INTERIOR DOORS, SEE FLOOR PLANS.

CEILING HEIGHTS IN ALL ROOMS - BUILDER TO VERIFY & COORDINATE FINISHED CEILING HEIGHTS TO ALIGN WITH EXT. DOOR/ WINDOW HEADERS (AS PER DETAILS). ALL BEAMS/SLABS - BOTTOM TO BE 2" ABOVE CLG HT TO ALLOW FOR FINISHED LEVELING OF CEILING IN FIELD.

Reviewed for compliance:
Steven Kennedy
Steven Kennedy PX808

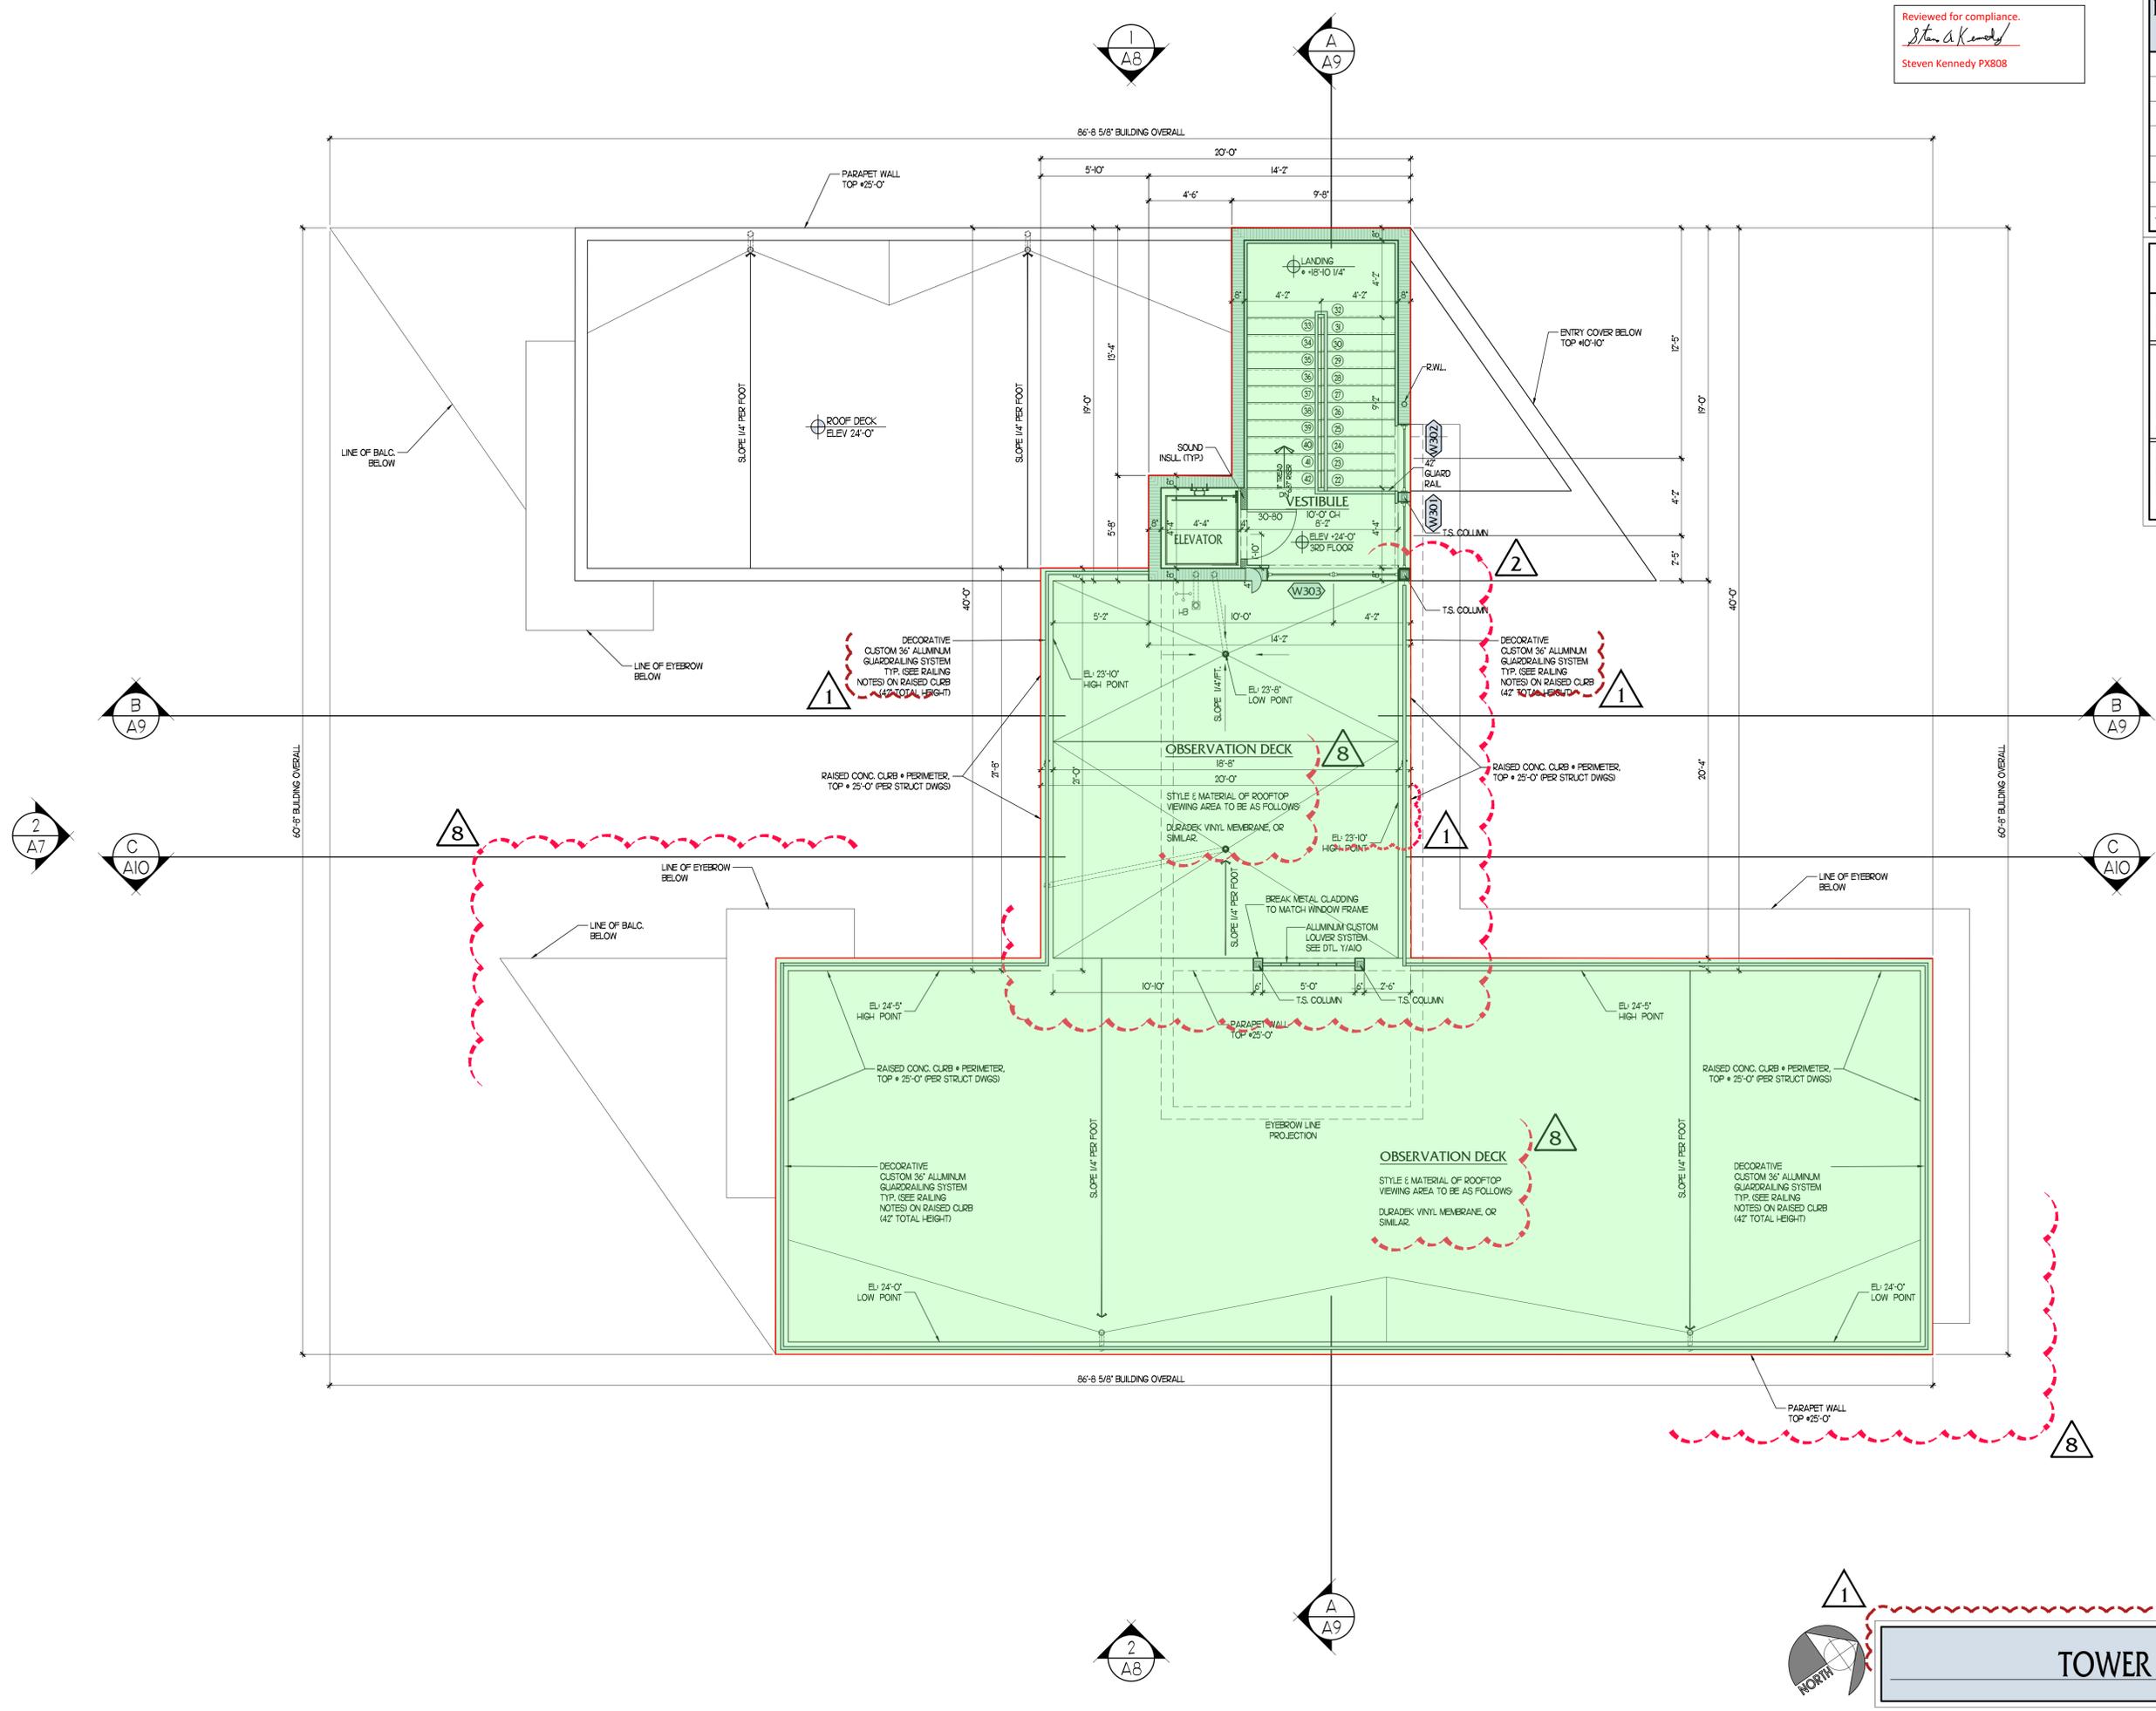

Revisions

	10-19-23 : CITY COMMENTS & REVISION
	02-12-24 : CITY COMMENTS
	05-29-25 : REVISION

PERMIT SET

Date	2/01/2023
Drawn Checked	pm LR
Date Approval	-
Date Permit	-
Date Construction	-

Seal:

AA0002340 © 2025