


0 5 10  
SCALE IN FEET  
1"= 10'

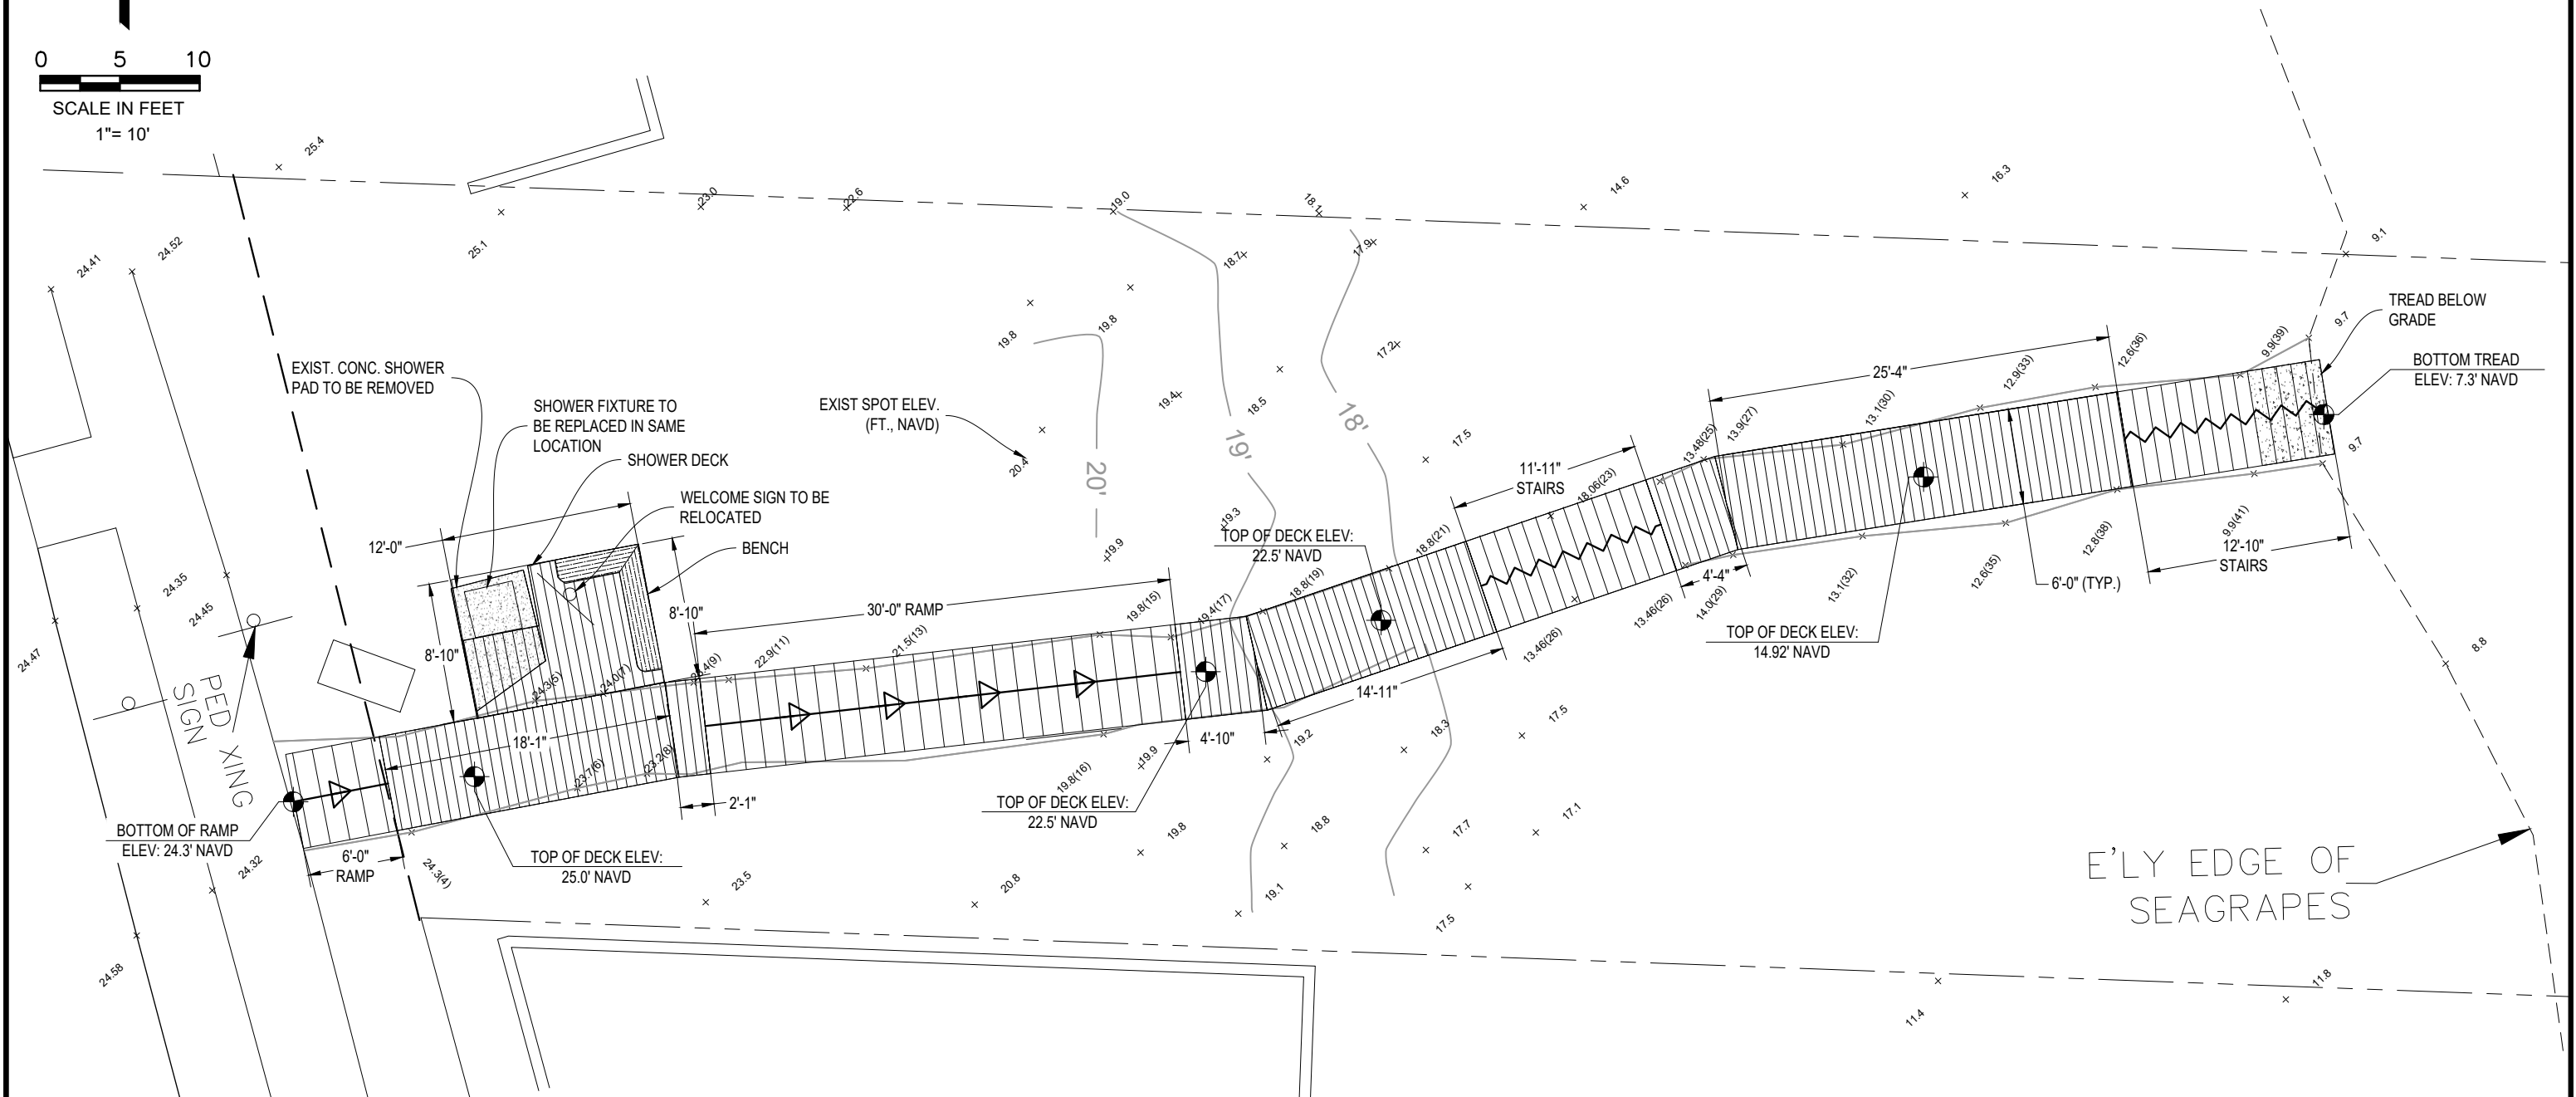


GENERAL NOTES:

- DATUM IS NAVD.
- EXISTING LOCATIONS AND ELEVATIONS ARE APPROXIMATE, BASED ON SURVEY BY R.L. VAUGHT & ASSOCIATES, INC., DATED 12/18/2024.

PRELIMINARY

OVERALL SITE PLAN

 <b>ISIMINGER &amp; STUBBS ENGINEERING, INC.</b> COASTAL • ENVIRONMENTAL • MARINE <small>REGISTRATION NUMBER: 8114 P.O. BOX 14702 - NORTH PALM BEACH, FL 33408 - 561-881-0003</small>					
<b>DUNE WALKOVER IMPROVEMENTS ATLANTIC OCEAN FRONTAGE 340 OCEAN DRIVE JUNO BEACH, PALM BEACH COUNTY, FL CLIENT: TOWN OF JUNO BEACH</b>					
DATE	2/25	DRAWN	IBN	CHKD	APPRVD
DWG NO.	24147C3				SHEET
COMPUTER FILE NO.	24147C				OF 1