


REV #	DATE	DESCRIPTION	REQUESTED BY

2550 HERITAGE COURT, STE 250
 ATLANTA, GA 30339
 TEL 770.951.2495, FAX 770.951.2496
 www.oneatlas.com

ESTORIA MULTIFAMILY
 294 S MAIN ST
 JONESBORO, GA 30236
 UTILILITY PLAN
 DISTRICTS 5, 6

SHEET
CU101

NOT ISSUED FOR CONSTRUCTION

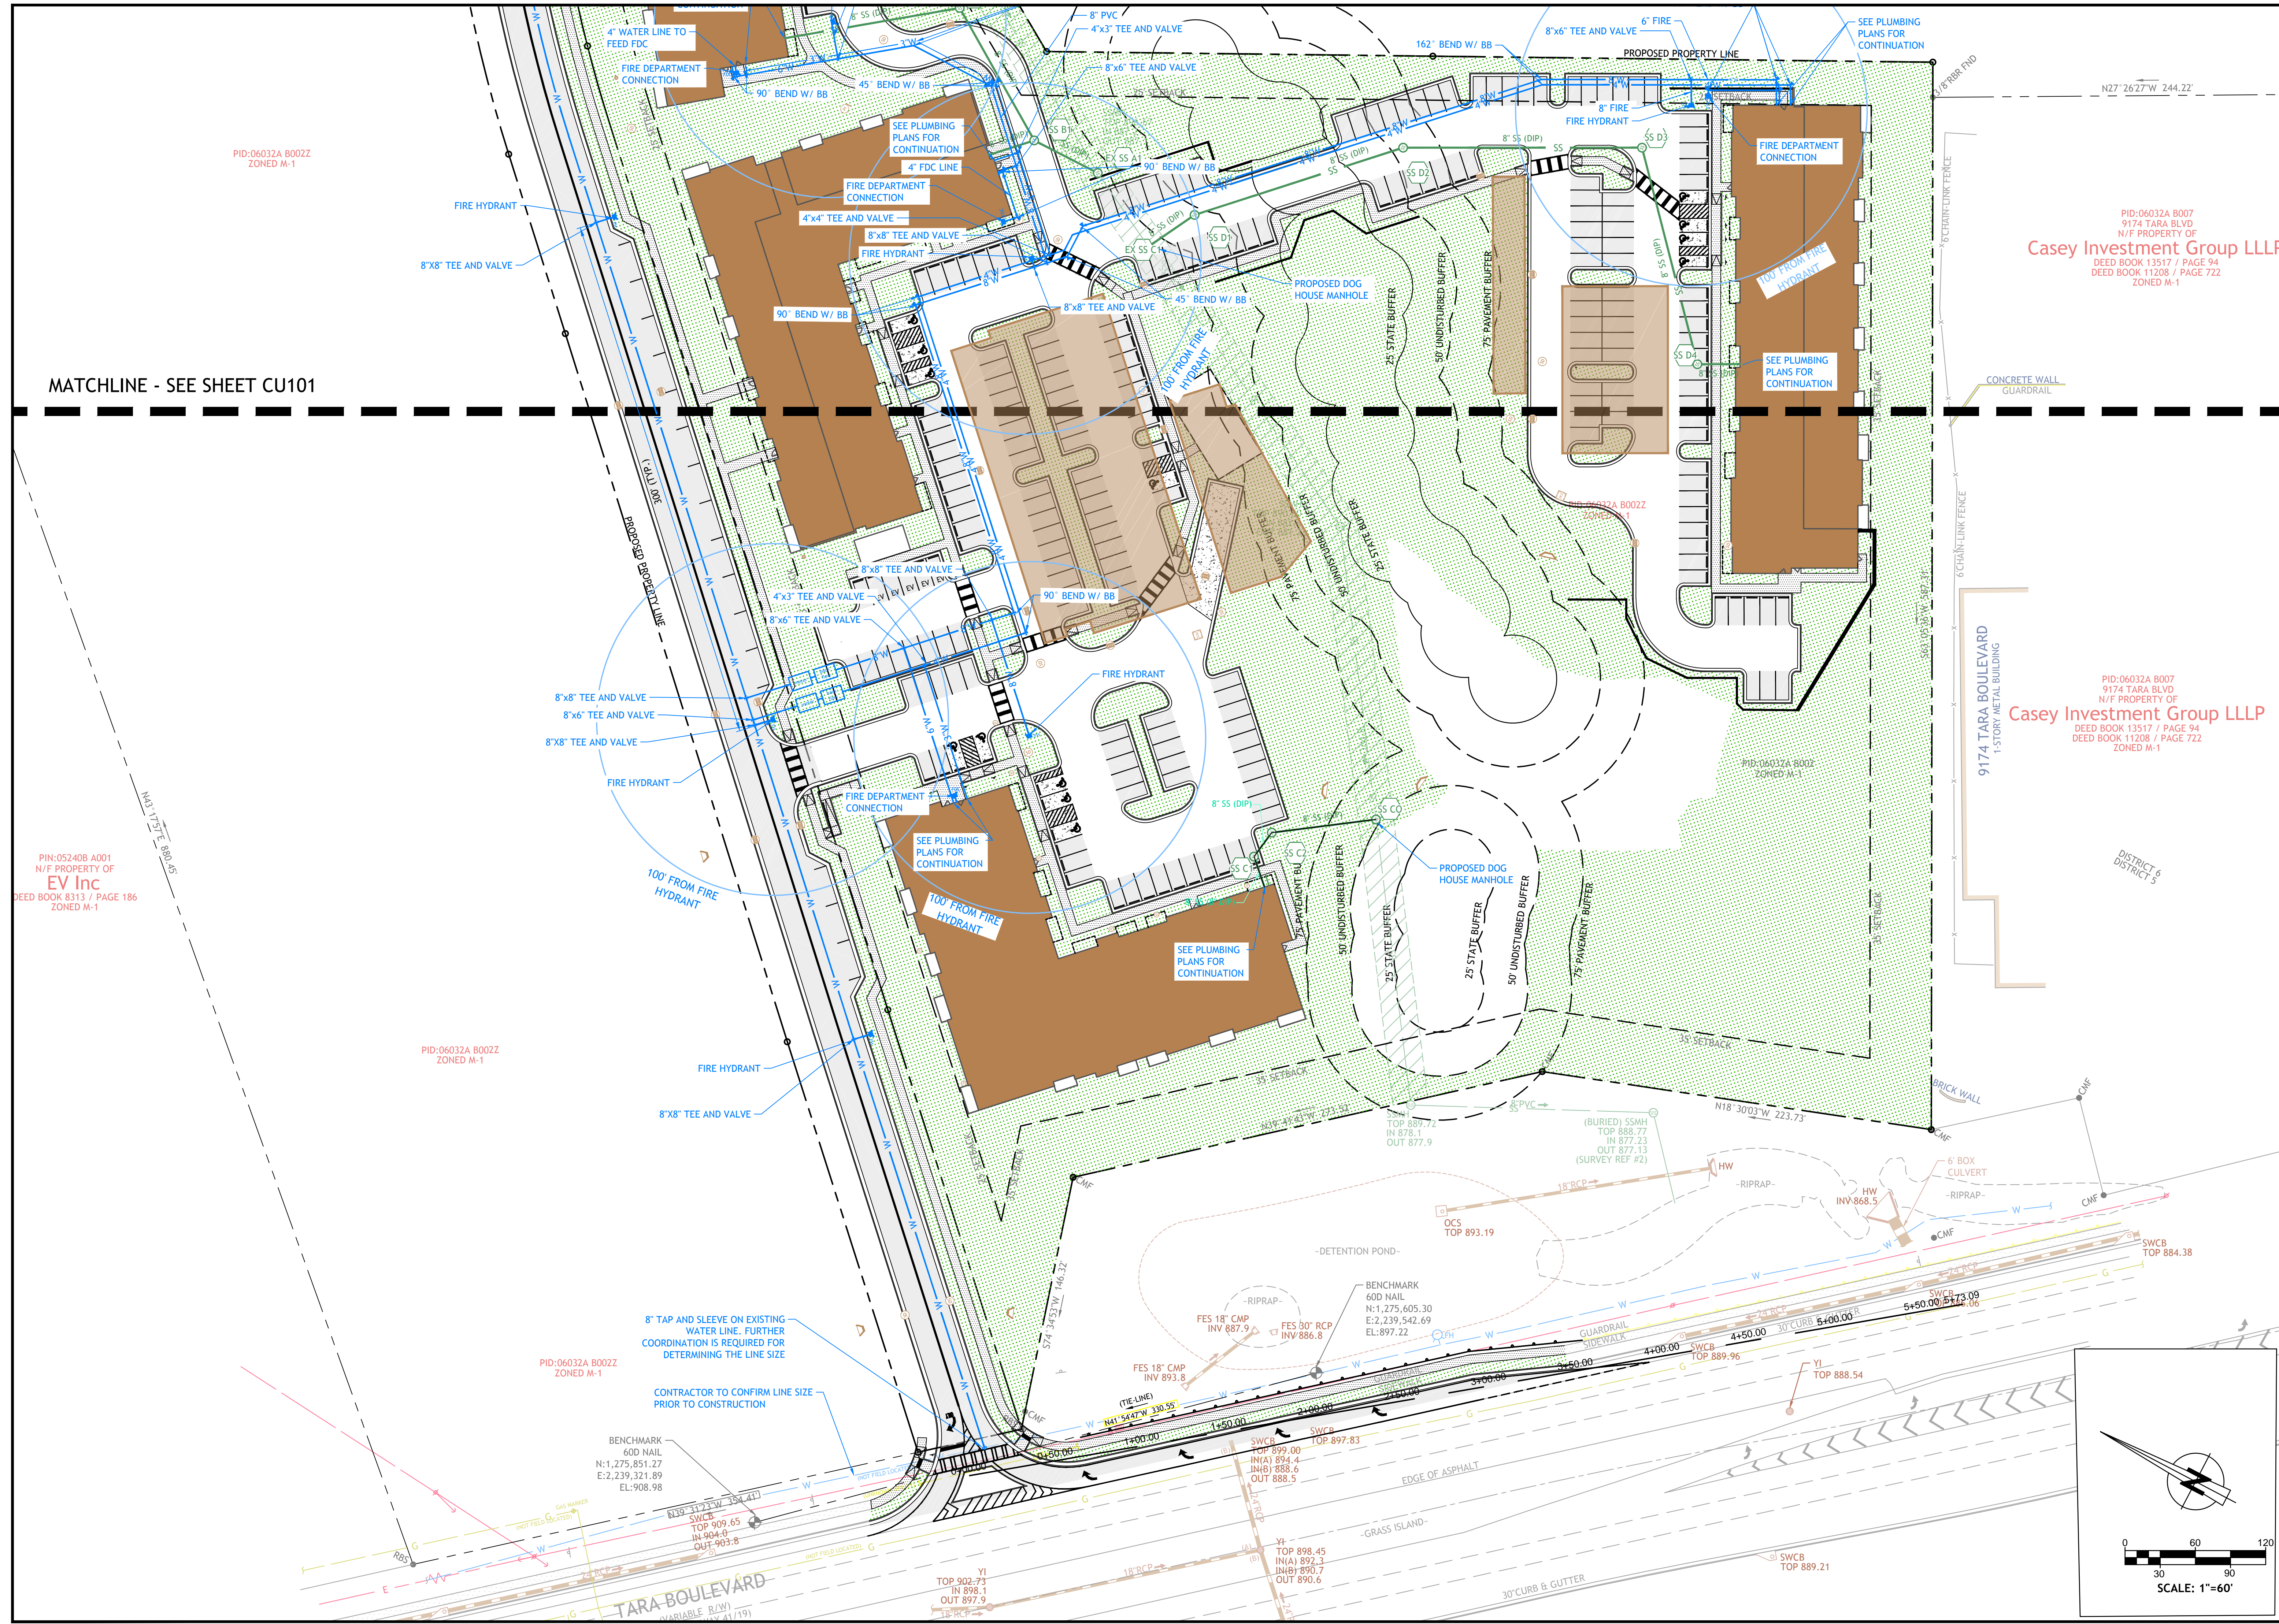

MATCHLINE - SEE SHEET CU101

PID:06032A 8007
9174 TARA BLVD
N/F PROPERTY OF
Casey Investment Group LLLP
DEED BOOK 13517 / PAGE 94
DEED BOOK 11208 / PAGE 722
ZONED M-1

PID:06032A 8007
9174 TARA BLVD
N/F PROPERTY OF
Casey Investment Group LLLP
DEED BOOK 13517 / PAGE 94
DEED BOOK 11208 / PAGE 722
ZONED M-1

PIN:05240B A001
N/F PROPERTY OF
EV Inc
DEED BOOK 8313 / PAGE 186
ZONED M-1

PID:06032A 8002Z
ZONED M-1

PID:06032A 8002Z
ZONED M-1

REV #	DATE	DESCRIPTION	REQUESTED BY

2550 HERITAGE COURT, STE 250
ATLANTA, GA 30339
TEL 770.951.2495, FAX 770.951.2496
www.oneatlas.com



ESTORIA MULTIFAMILY
294 S MAIN ST
JONESBORO, GA 30236
UTILITY PLAN
DISTRICTS 5, 6

DATE	04/03/2026
DESIGN QC:	DM
CADD QC:	AB
DESIGNED BY:	DM
DRAWN BY:	ZP

SHEET CU102

