


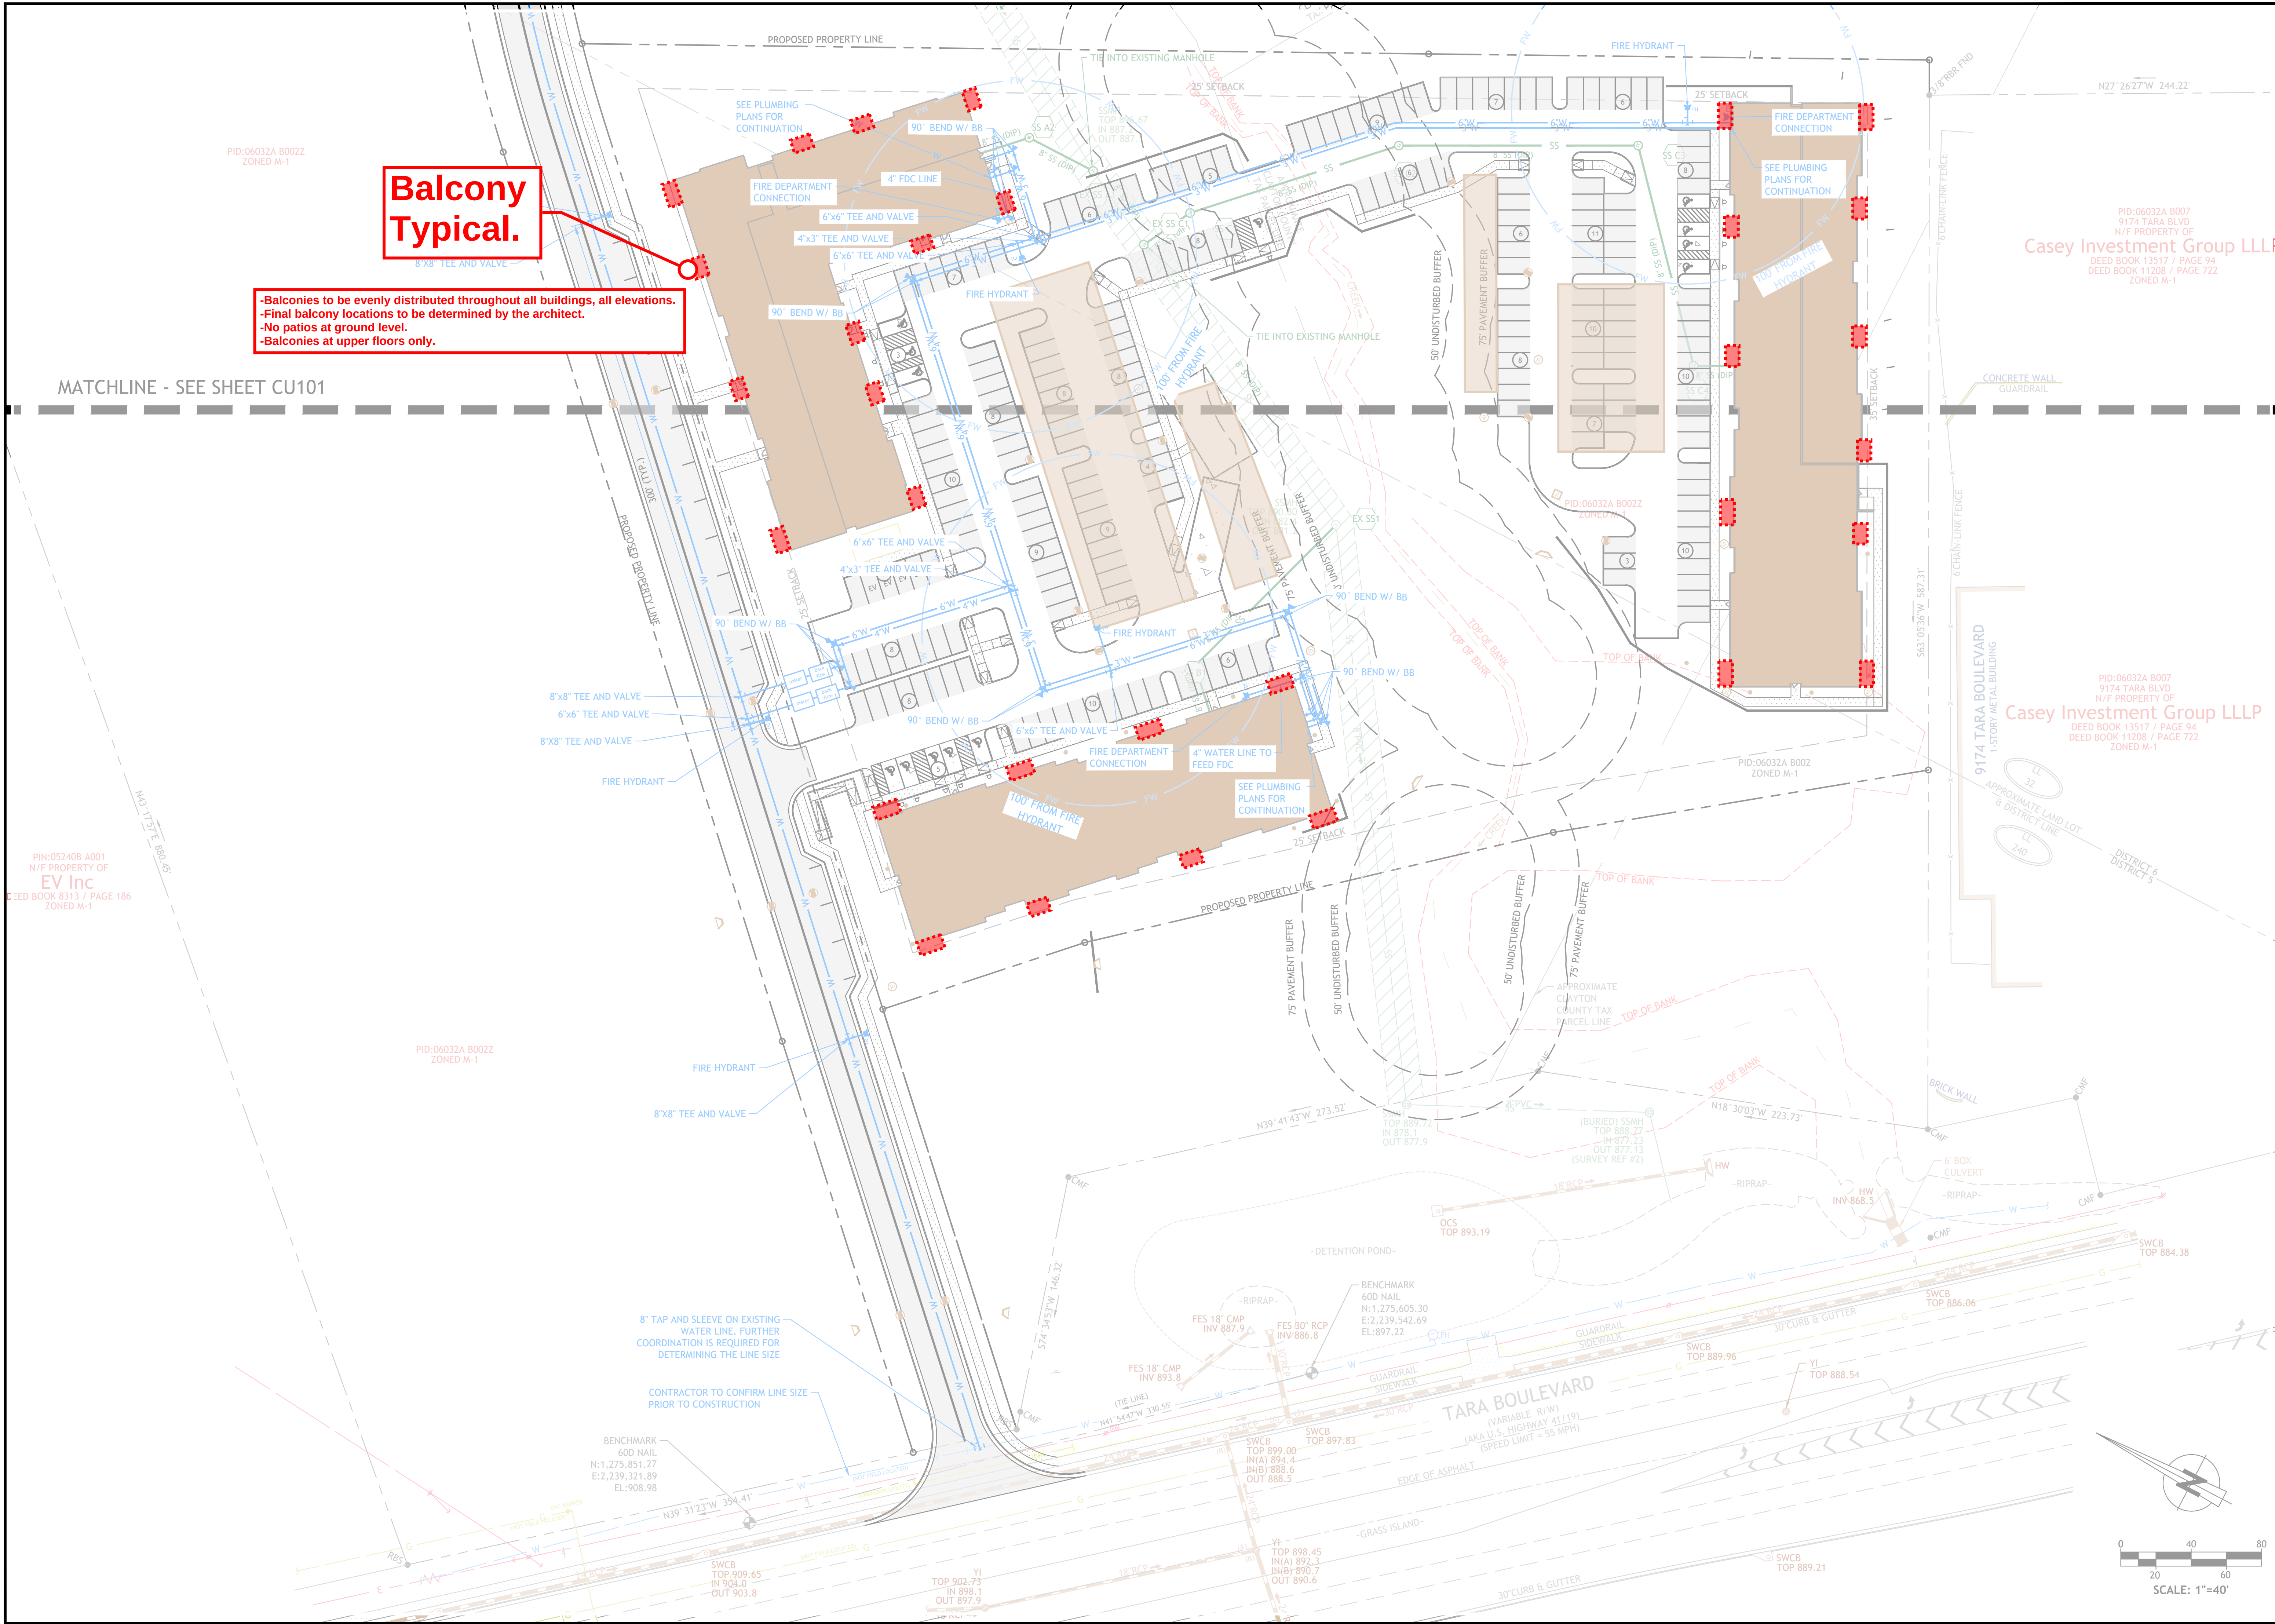

Balcony Typical.

- Balconies to be evenly distributed throughout all buildings, all elevations.
- Final balcony locations to be determined by the architect.
- No patios at ground level.
- Balconies at upper floors only.

REVISIONS			REQUESTED BY
REV #	DATE	DESCRIPTION	



2550 HERITAGE COURT, STE 250
ATLANTA, GA 30339
TEL 770.951.2495, FAX 770.951.2496
www.oneatlas.com



ESTORIA MULTIFAMILY

294 S MAIN ST
JONESBORO, GA 30236

DISTRICTS 5, 6

GEORGIA

UTILITY PLAN



DATE: 08/15/2025
DESIGN QC: DW
CADD QC: AD
DESIGNED BY: DM
DRAWN BY: ZH

SHEET

CU102