


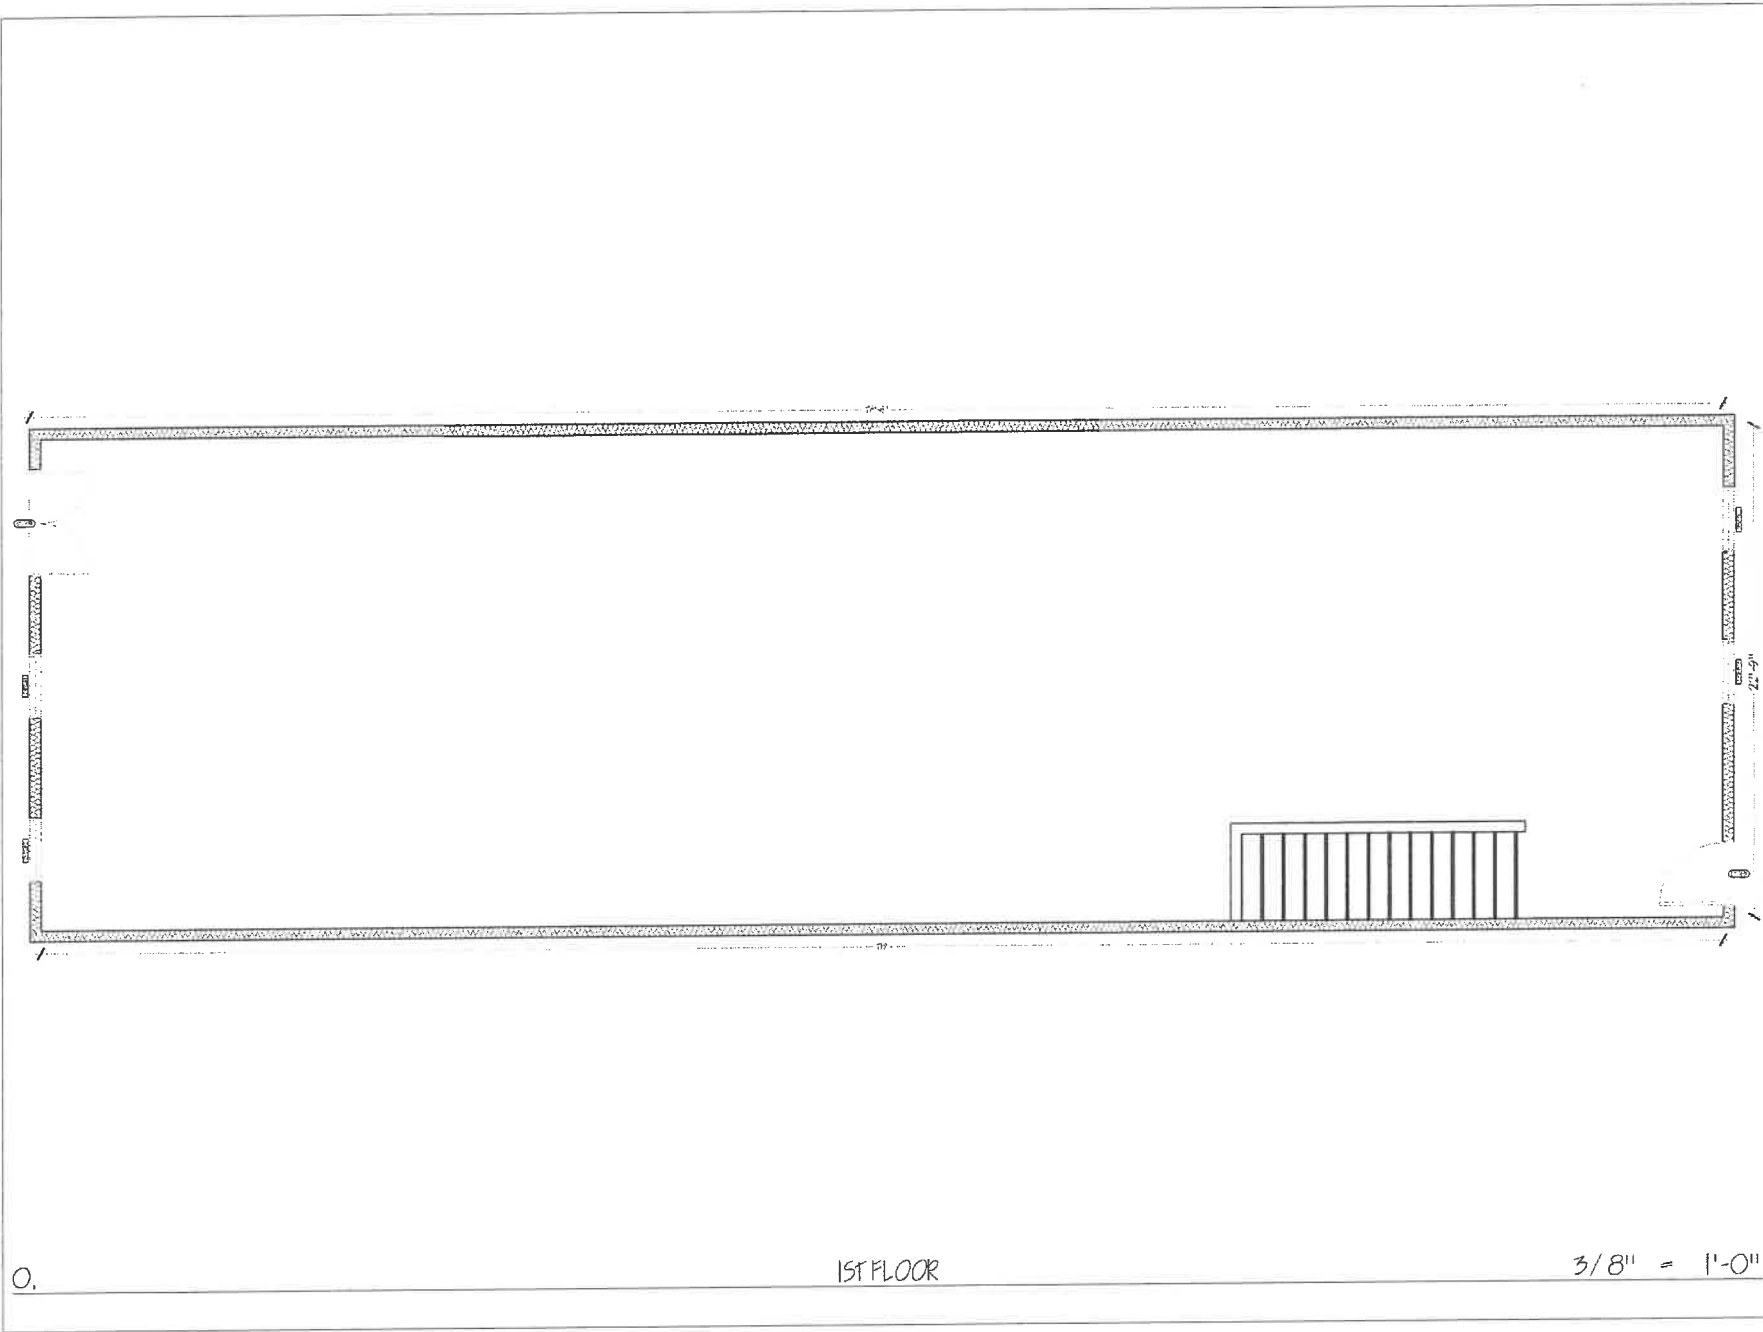

RENOVATION

OPTIMAL
Studio

GENERAL NOTES

1. ALL WORK SHALL BE IN ACCORDANCE WITH THE LATEST EDITIONS OF THE BUILDING CODES AND STANDARDS.

2. THE CONTRACTOR SHALL BE RESPONSIBLE FOR OBTAINING ALL NECESSARY PERMITS AND APPROVALS FROM THE LOCAL AUTHORITIES.

3. THE CONTRACTOR SHALL MAINTAIN ACCESS TO ALL ADJACENT PROPERTIES AT ALL TIMES.

4. THE CONTRACTOR SHALL PROTECT ALL EXISTING UTILITIES AND STRUCTURES NOT TO BE REMOVED.

5. THE CONTRACTOR SHALL MAINTAIN ADEQUATE SAFETY MEASURES AND BARRIERS THROUGHOUT THE PROJECT.

6. THE CONTRACTOR SHALL BE RESPONSIBLE FOR DISPOSING OF ALL DEBRIS AND WASTE MATERIALS PROPERLY.

7. THE CONTRACTOR SHALL MAINTAIN ADEQUATE RECORDS OF ALL WORK DONE AND MATERIALS USED.

8. THE CONTRACTOR SHALL BE RESPONSIBLE FOR OBTAINING ALL NECESSARY INSURANCE COVERAGE.

9. THE CONTRACTOR SHALL BE RESPONSIBLE FOR OBTAINING ALL NECESSARY REFERENCES FROM PREVIOUS CLIENTS.

10. THE CONTRACTOR SHALL BE RESPONSIBLE FOR OBTAINING ALL NECESSARY REFERENCES FROM LOCAL SUPPLIERS.

NO.	DESCRIPTION	DATE
1		
2		
3		
4		
5		
6		
7		
8		
9		
10		

OWNER:

CARLOS SOLER

PROJECT:

LOFT 108 S Main St

Project number: 001


Scale: 3/8" = 1'-0"

Drawn by: JFF

Check: For reference

FLOOR PLAN
1ST FLOOR

AOOI

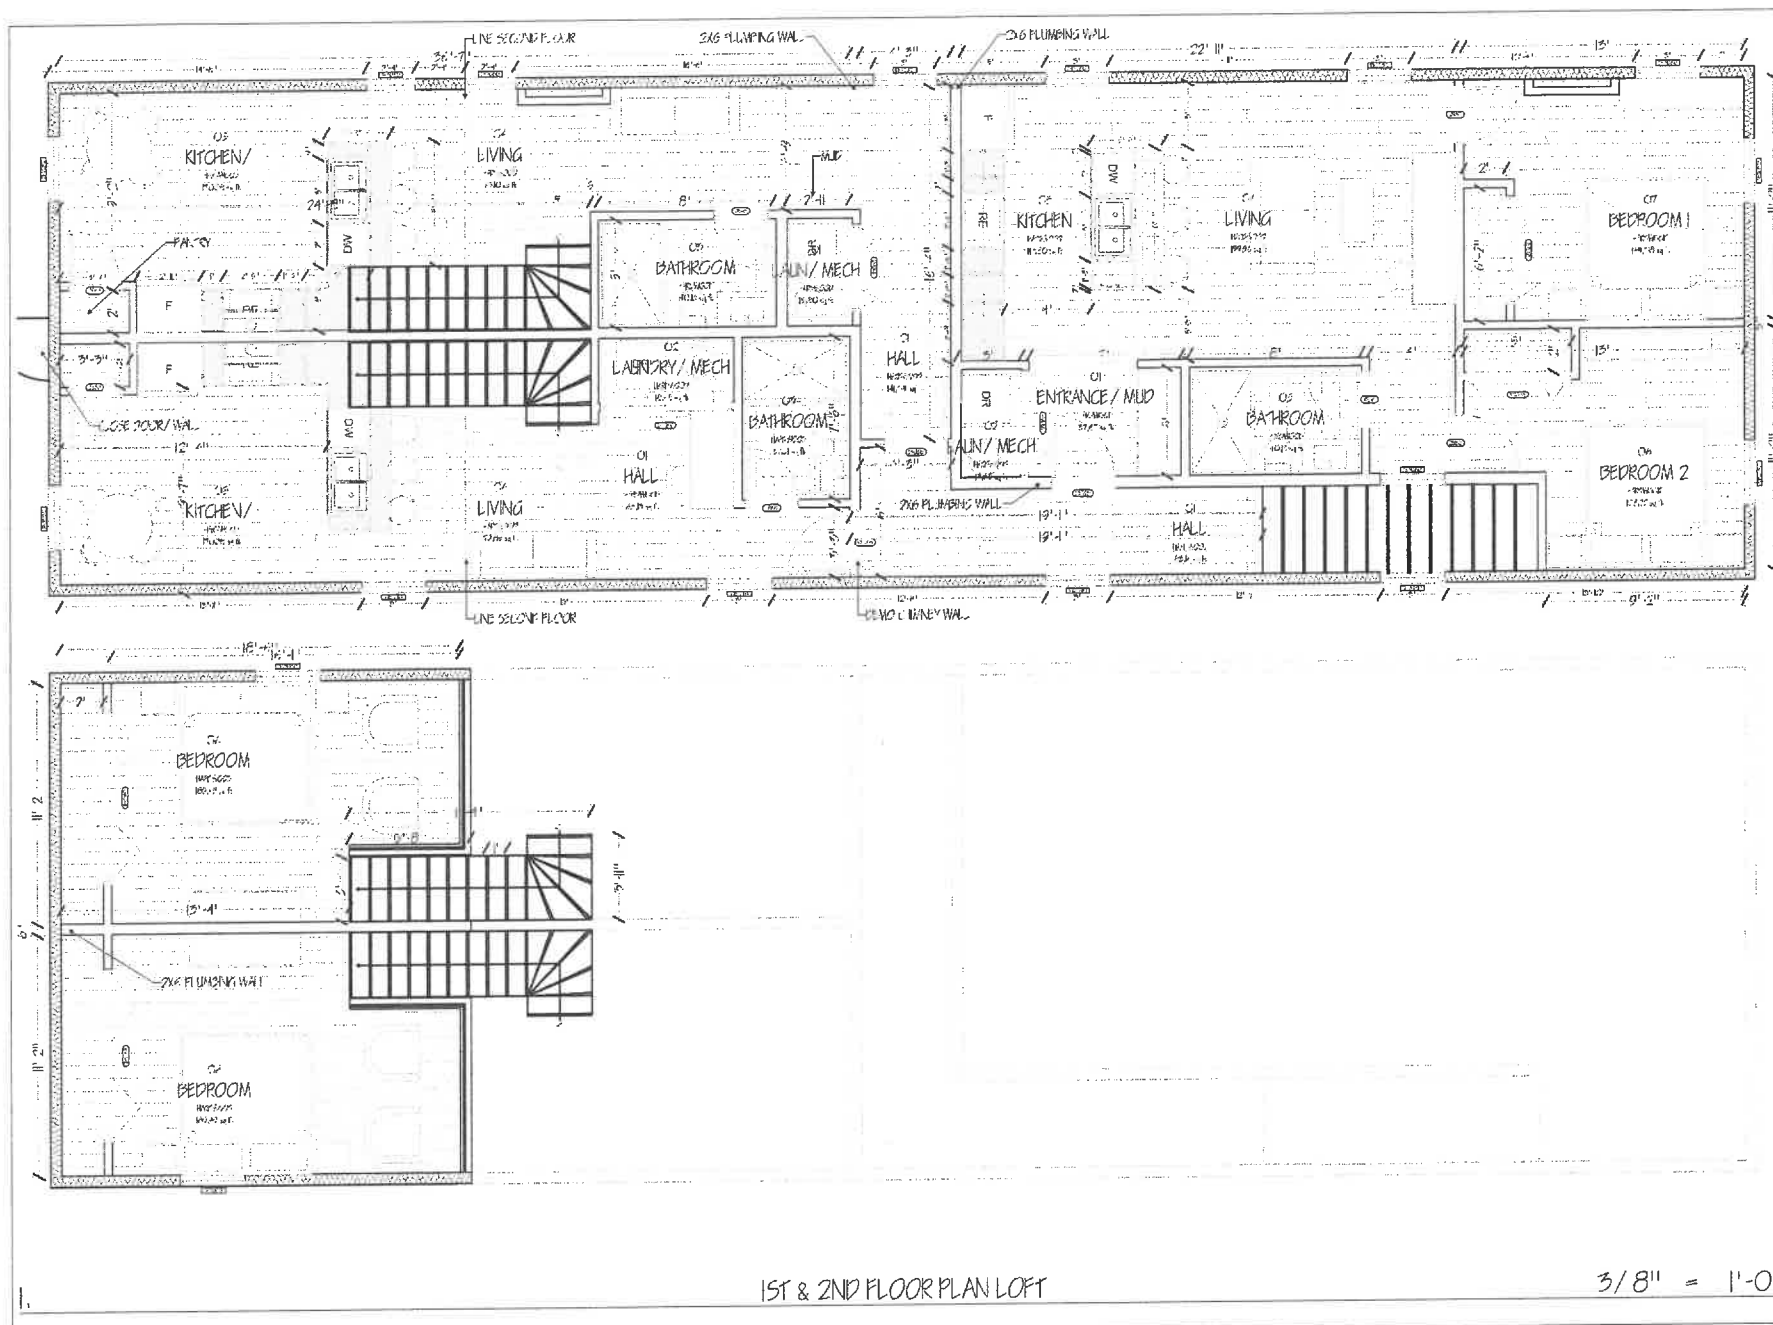

RENOVATION

**OPTIMAL**
Studio

OWNER
CARLOS SOLER
1008 S Main St

PROJECT
LOFT 1008 S Main St
1008 S Main St, Los Angeles, CA 90014

PROJECT NUMBER
1008

DATE
08/10/2023

SCALE
1/8" = 1'-0"

3/8" = 1'-0"

1/8" = 1'-0"