




1 MARYLAND
SCALE: 1/4"=1'-0"

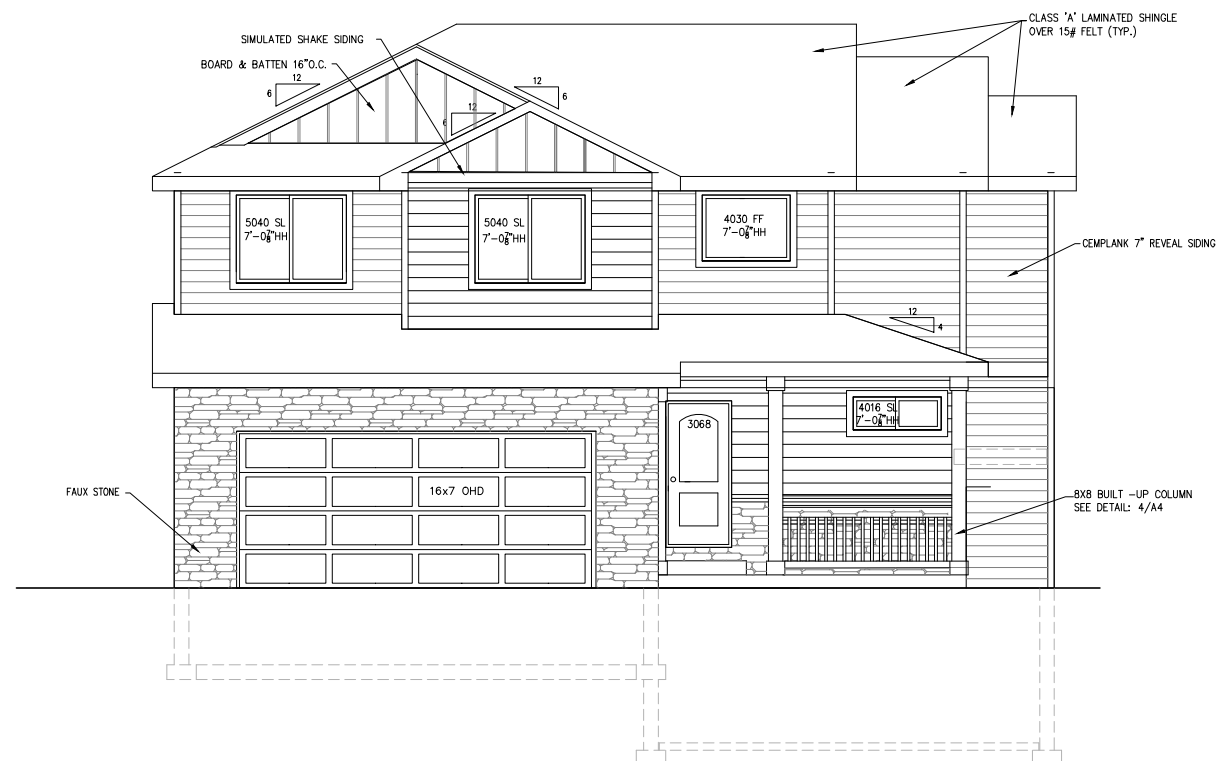

1 NEW JERSEY
SCALE: 1/4"=1'-0"

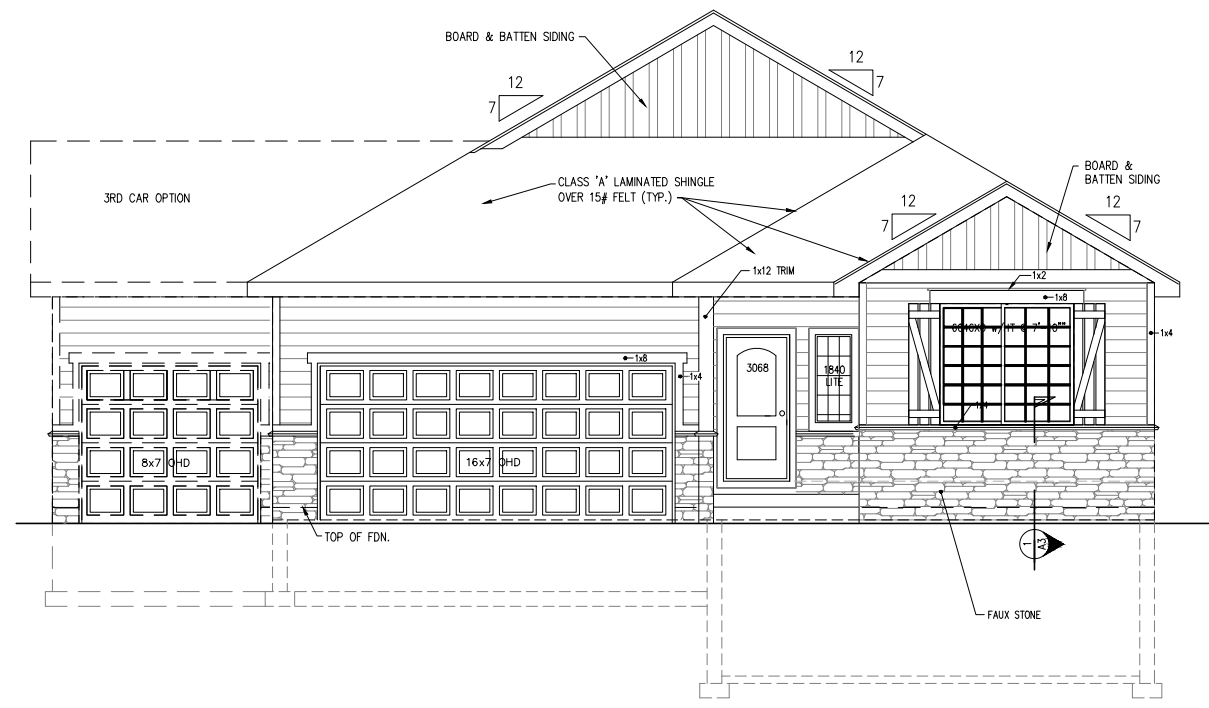


1 OHIO
SCALE: 1/4"=1'-0"

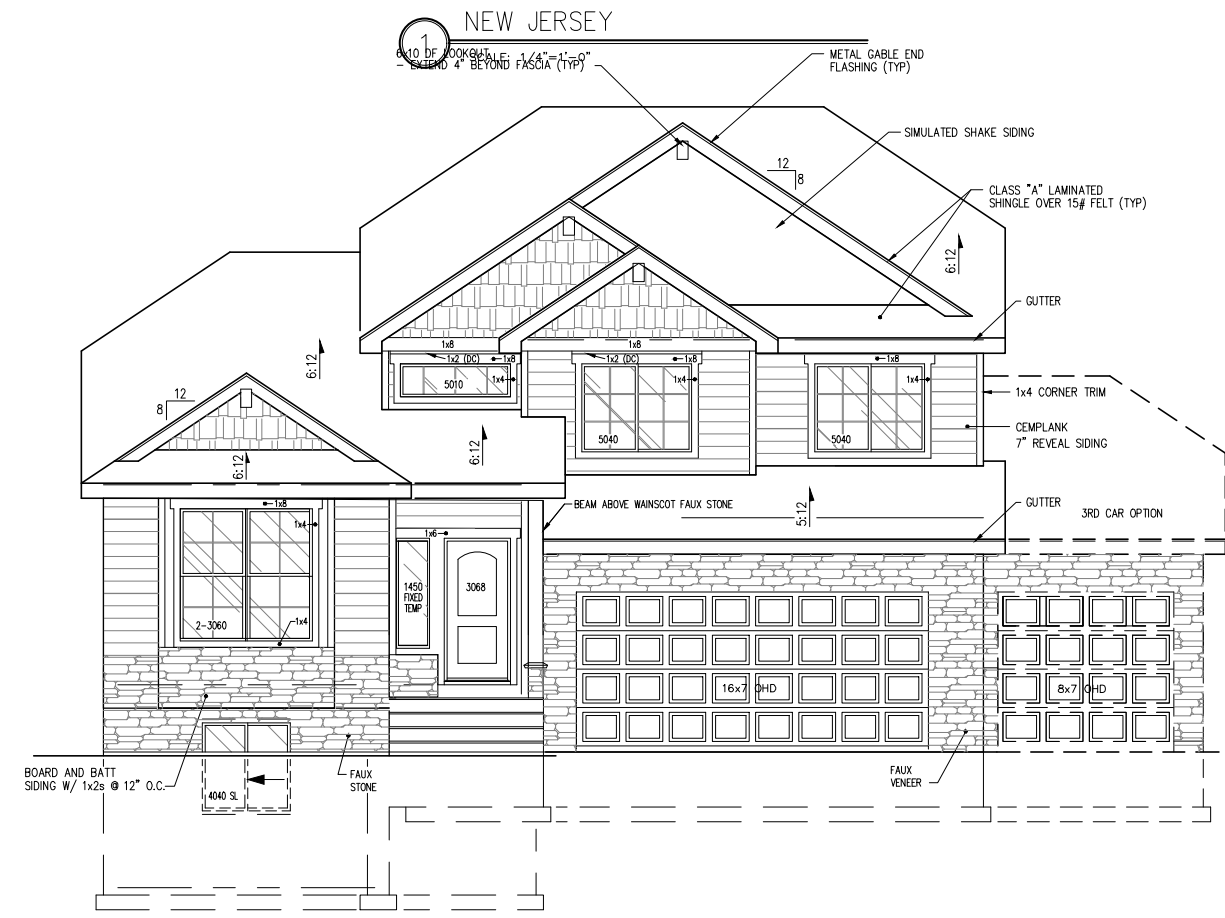


1 BIGHORN
SCALE: 1/4"=1'-0"


Sheet Title	ELEVATIONS
Drawn By	GAC
Checked By	
Approved By	
Issued	
Revised	
Sheet Number	11 of 12

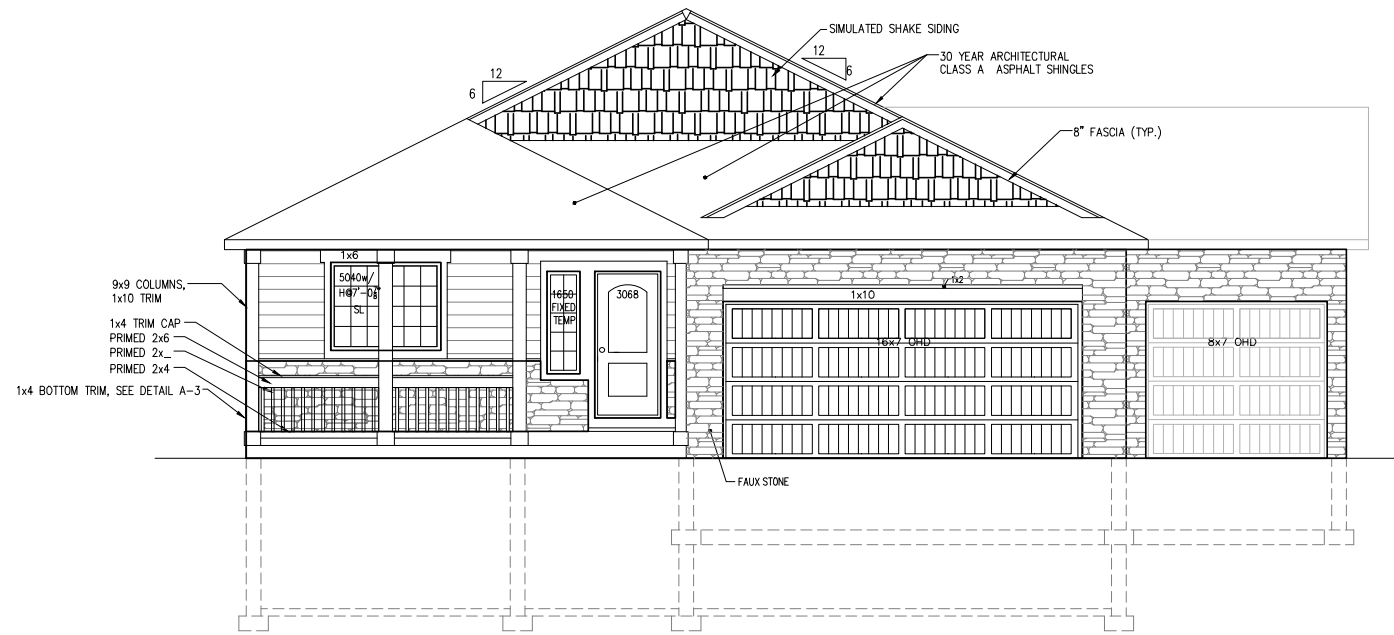


1 ARIZONA
SCALE: 1/4"=1'-0"

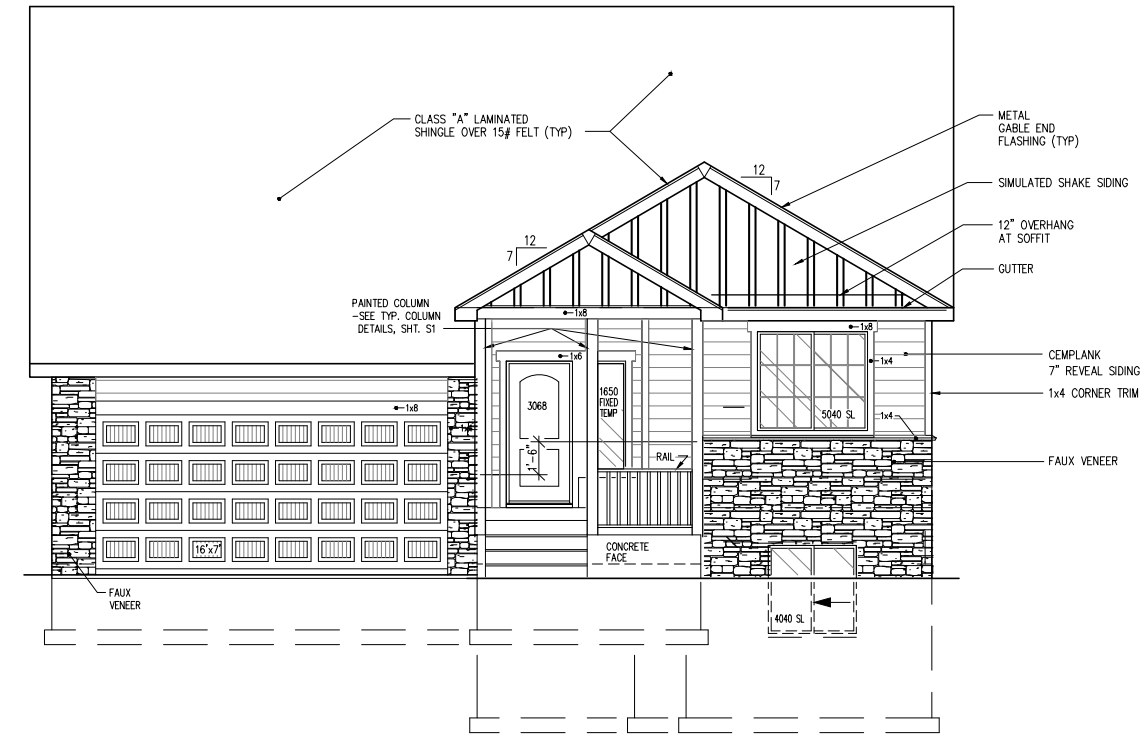

1 KANSAS
SCALE: 1/4"=1'-0"

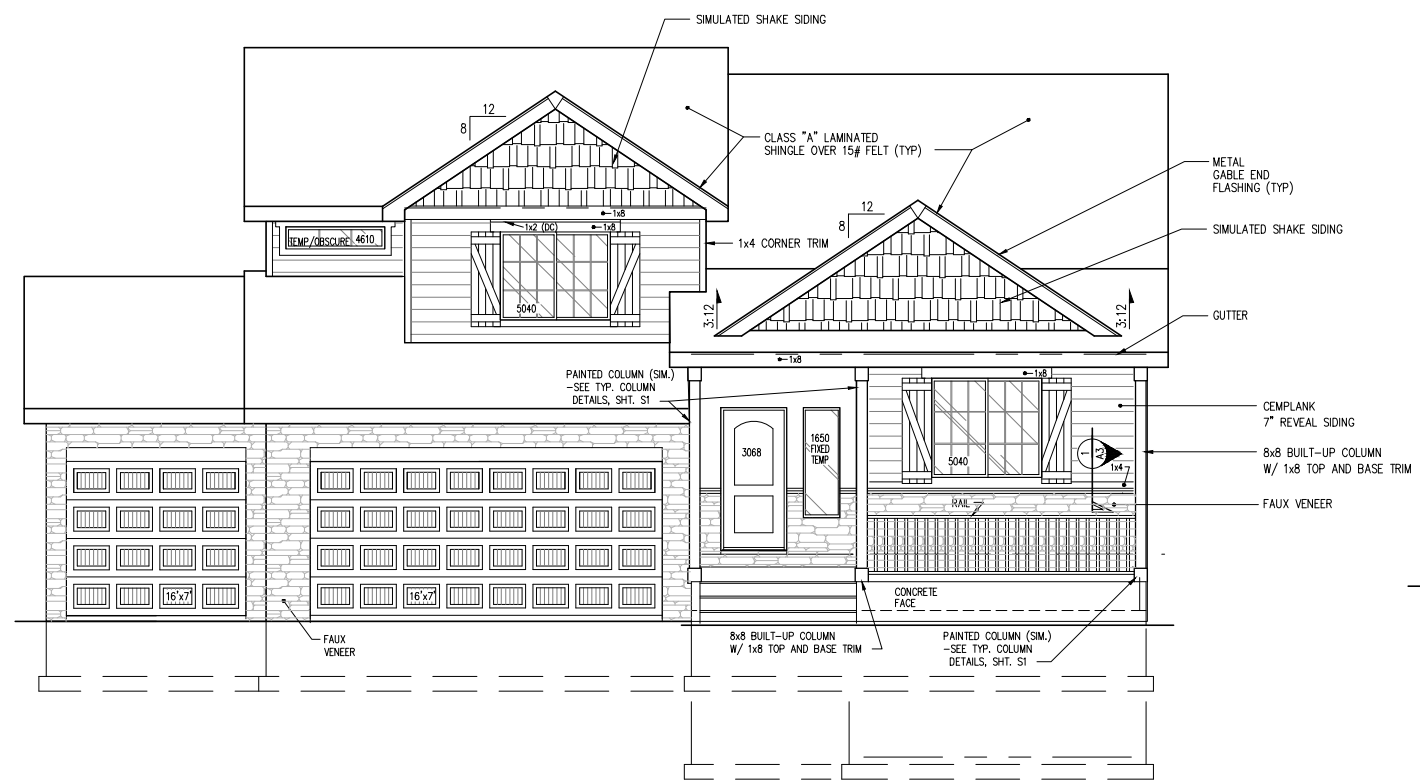

1 MICHIGAN
SCALE: 1/4"=1'-0"

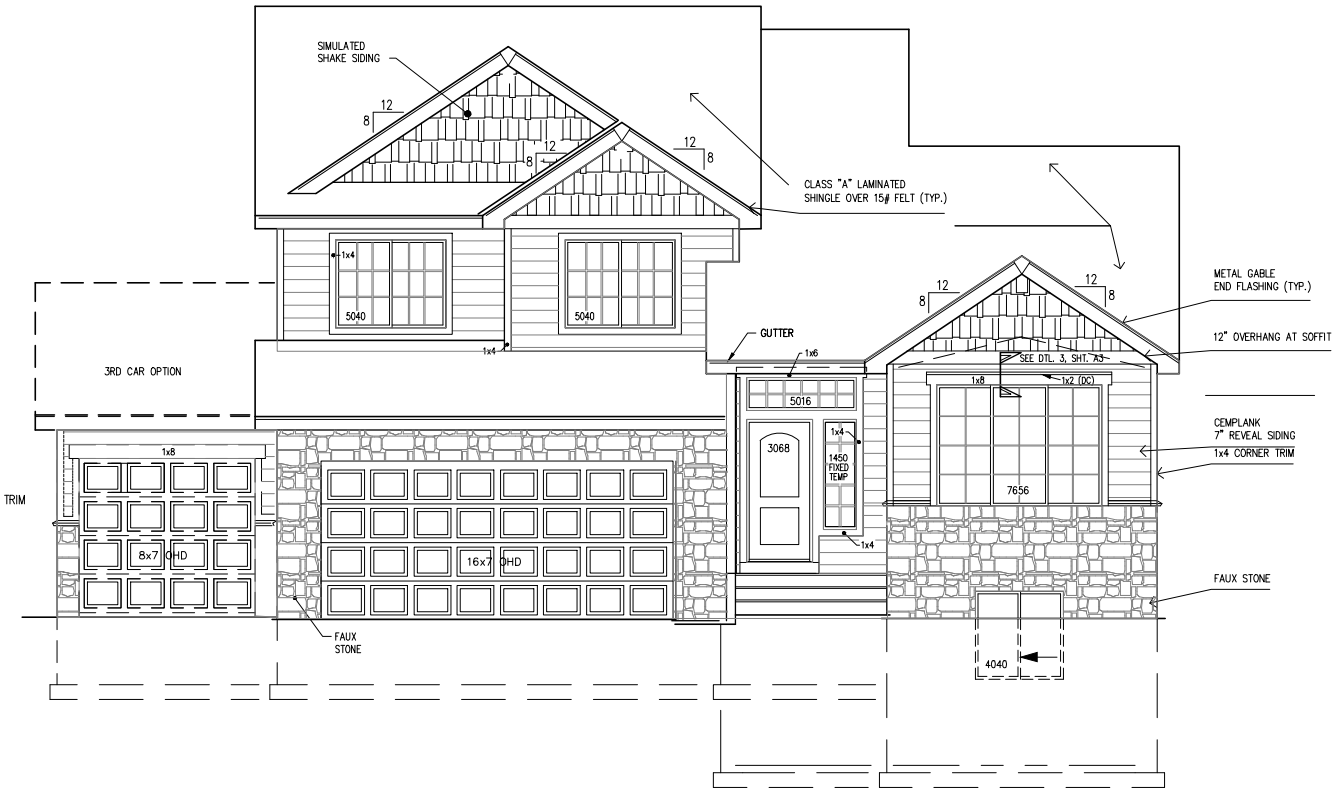

1 CALIFORNIA
SCALE: 1/4"=1'-0"

Sheet Title

ELEVATIONS
FRONT ELEVATION

CLASSIC
SERIES

Drawn By **GAC**

Checked By

Approved By

Issued

Revised

Sheet Number

10 of 12