


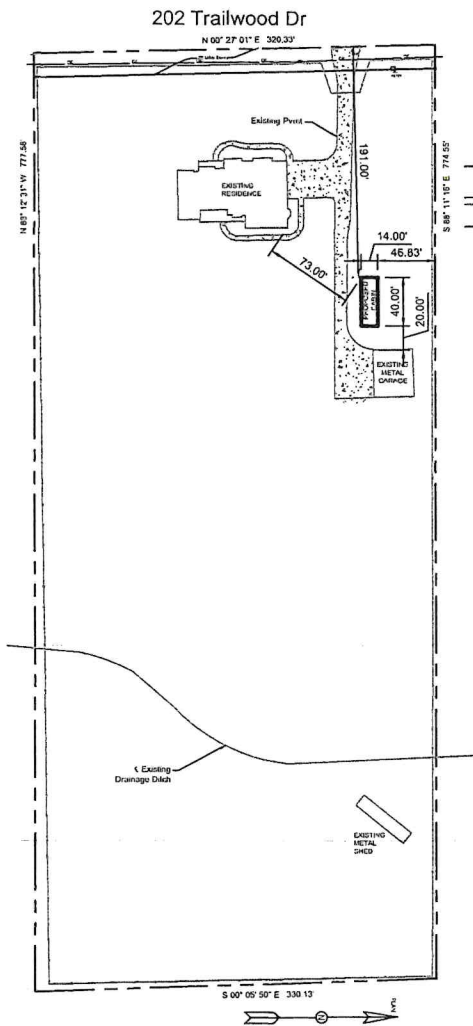

202 Trailwood Dr

N 00° 27' 01" E 320.33'

Area Calculations


Gross Lot	256,170 SF
Proposed Cabin	532 SF
Existing Residence	4,615 SF
Existing Detached Garage	1,277 SF
Existing Pavement	6,622 SF
Existing Sheds	547 SF
Proposed Pavement	0 SF
Total Impervious Area	13,593 SF

Total Impervious/Gross Lot = 0.053

1 SITE PLAN

Scale: 1" = 100'


GRAPHIC SCALE

 

2 ENLARGED SITE PLAN

Scale: 1" = 40'

GRAPHIC SCALE

 

REV	DATE	DESCRIPTION
1	10/15/25	REVISED BLDG SIZE
2		DISCUSSION

C1

SCALE: 1" = 100'

07/14/25

DRAWN BY: RWO

202 Trailwood Dr
Joshua, TX

THIS PLAN IS THE PROPERTY OF OFFILL CONSULTING, PLLC AND IS NOT TO BE REPRODUCED OR COPIED IN ANY MANNER WITHOUT WRITTEN PERMISSION. THIS PLAN IS INTENDED TO PROVIDE THE INFORMATION NECESSARY TO OBTAIN THE PERMITS AND APPROVALS. THE OWNER SHALL BE RESPONSIBLE FOR OBTAINING ALL NECESSARY PERMITS AND APPROVALS.

LULRICH
BUILT FOR YOU. MADE FOR LIFE.
100 Energy Way, Fort Worth, TX 76102
www.lulrichlifestyle.com

Offill Consulting, PLLC
9946 E Bankhead Hwy
Aledo, TX 76008
817.992.0952
#F-17578
www.offillconsulting.com



Randy W. Offill, Professional Engineer, License No. 60127, State of Texas