


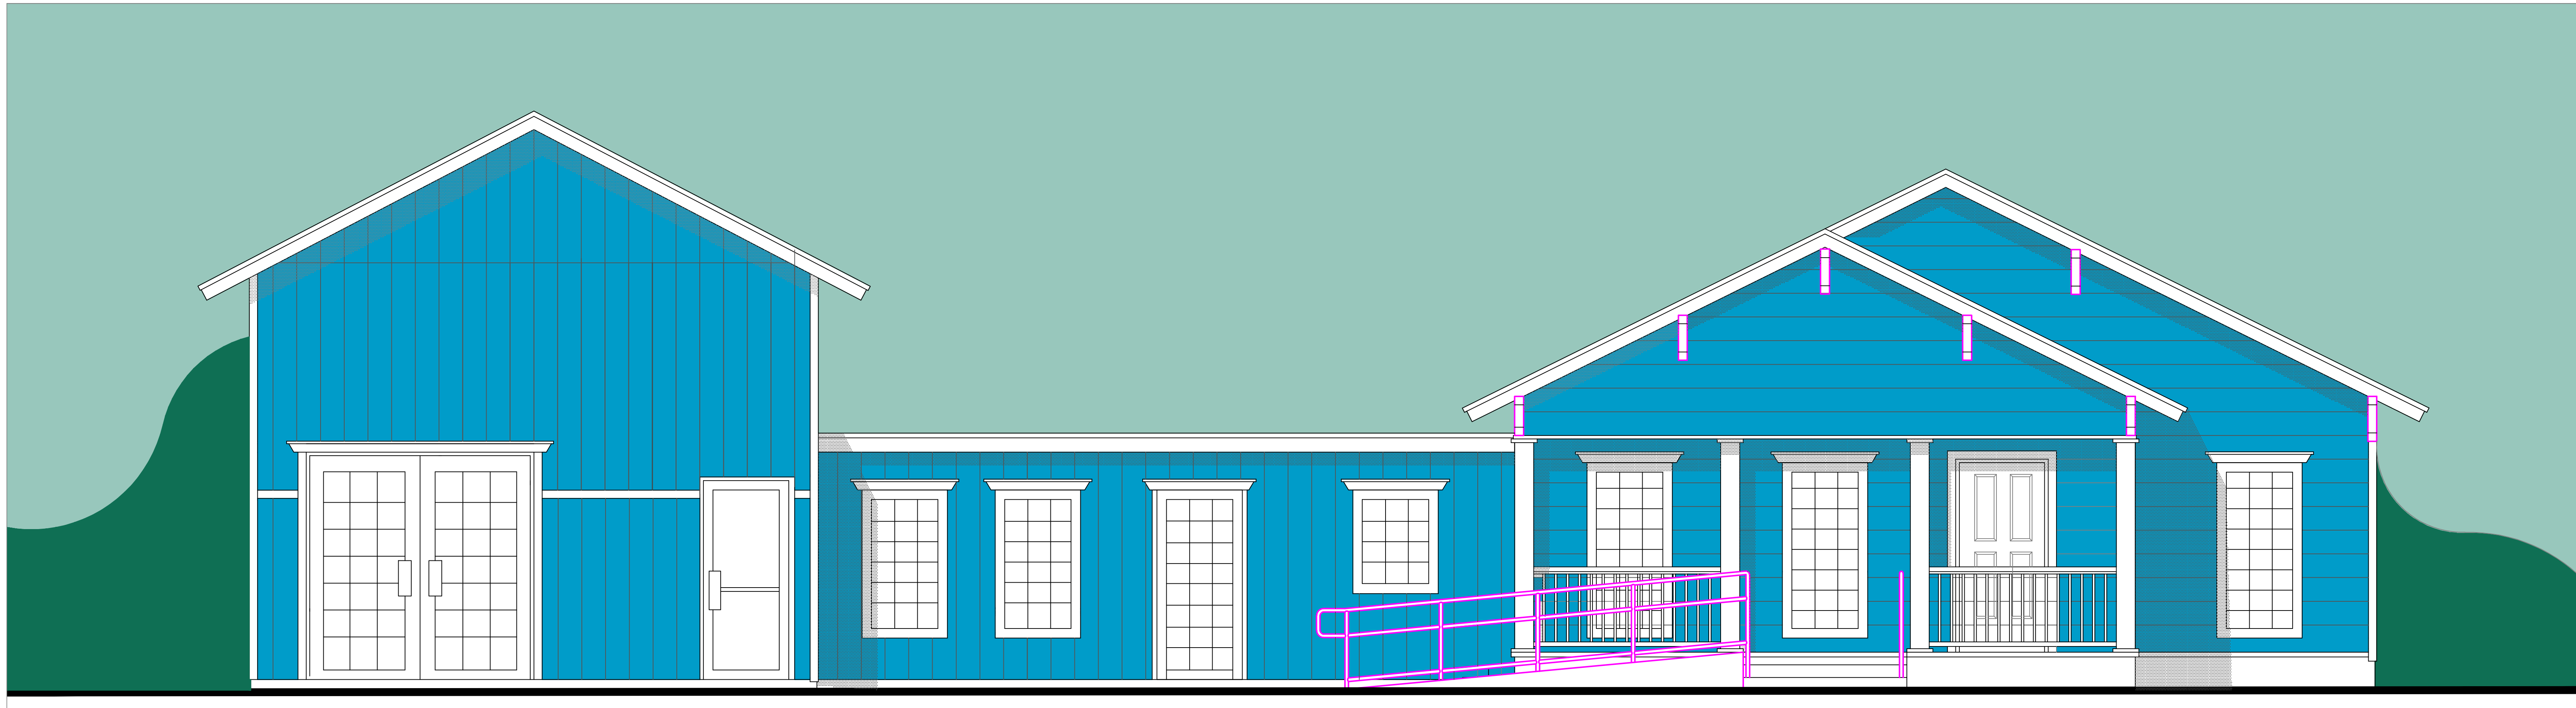

FRONT ELEVATION

SCALE: NOT TO SCALE