



1 SITE PLAN ENLARGED
1" = 30'-0"



MRV ARCHITECTS
1420 GLACIER AVE. #101
JUNEAU, AK 99801
907-586-1371
FAX 907-463-5544
mrv@mrvarchitects.com

CONCEPTUAL DESIGN FOR
JUNEAU DOCKS & HARBOR
- OPTION A
MARINE EXCHANGE OF ALASKA & CBJ SHARED FACILITY

No.	Description	Date

SHEET TITLE:
SITE PLAN

ACTUAL NORTH
↑

DATE: 4.18.2022

DRAWN: MRV
CHECKED: PV

SHEET NO.
A110

NOTE: 11"x 17" PRINT IS HALF SIZE

7/25/2023 1:22:16 PM \\MRV\2013\data\projects\2022\2027 Conceptual Design MXAK Harbor Office Building\REV\TXCBI HARBOR OFFICE - OPT A.MW.rvt



LEVEL 1 = 5,882 sf.

① LEVEL 1
1/8" = 1'-0" 0' 2' 4' 8'

COLOR LEGEND

- CBJ DOCKS & HARBOR FACILITY SPACE
- MARINE EXCHANGE ALASKA FACILITY SPACE
- SHARED FACILITIES



MRV
ARCHITECTS
ARCHITECTURE · PLANNING · INTERIORS

MRV ARCHITECTS
1420 GLACIER AVE. #101
JUNEAU, AK 99801
907-586-1371
FAX 907-463-5544
mrv@mrvarchitects.com

CONCEPTUAL DESIGN FOR
JUNEAU DOCKS & HARBOR
- OPTION A
MARINE EXCHANGE OF ALASKA & CBJ SHARED FACILITY

No.	Description	Date

SHEET TITLE:
FIRST PLAN
PROJECT NORTH ACTUAL NORTH

DATE: 4.18.2022

DRAWN: MRV
CHECKED: PV

SHEET NO.
A201

NOTE: 11"x 17" PRINT IS HALF SIZE

7/25/2023 1:22:17 PM \\MRV\2013\data\projects\2022\0207 Conceptual Design MXAK Harbor Office Building\REV\TXCBJ HARBOR OFFICE - OPT A.MW.rvt

COLOR LEGEND

- CBJ DOCKS & HARBOR FACILITY SPACE
- MARINE EXCHANGE ALASKA FACILITY SPACE
- SHARED FACILITIES

LEVEL 2 = 3,807 sf.

1

LEVEL 2


1/8" = 1'-0"

0'

4'

8'

16'

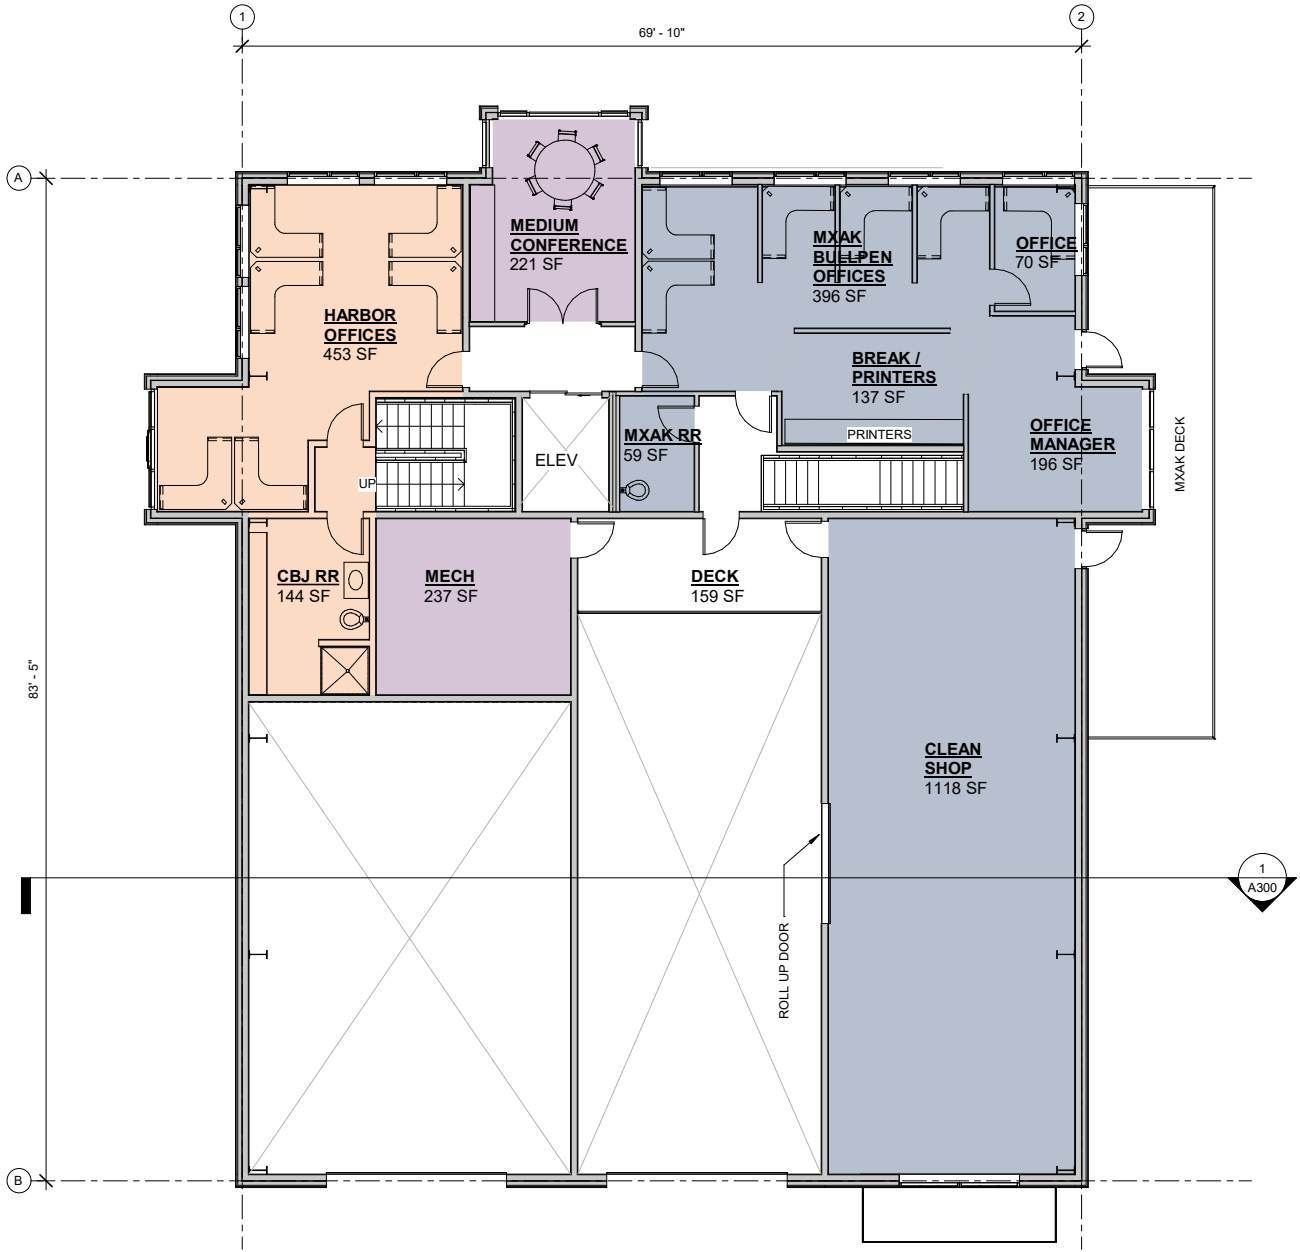

MRV ARCHITECTS
1420 GLACIER AVE. #101
JUNEAU, AK 99801
907-586-1371
FAX 907-463-5544
mrv@mrvarchitects.com

CONCEPTUAL DESIGN FOR

JUNEAU DOCKS & HARBOR

- OPTION A

MARINE EXCHANGE OF ALASKA & CBJ SHARED FACILITY

MRV #

No.	Description	Date

SHEET TITLE:

SECOND PLAN

PROJECT NORTH

ACTUAL NORTH

DATE: 4.18.2022

DRAWN: MRV


CHECKED: PV

SHEET NO.


A202

NOTE: 11"x 17" PRINT IS HALF SIZE

7/25/2023 1:22:22 PM \\MRV\2013\data\projects\2022\0207 Conceptual Design MXAK Harbor Office Building\REV\TXCBJ HARBOR OFFICE - OPT A.MW.rvt

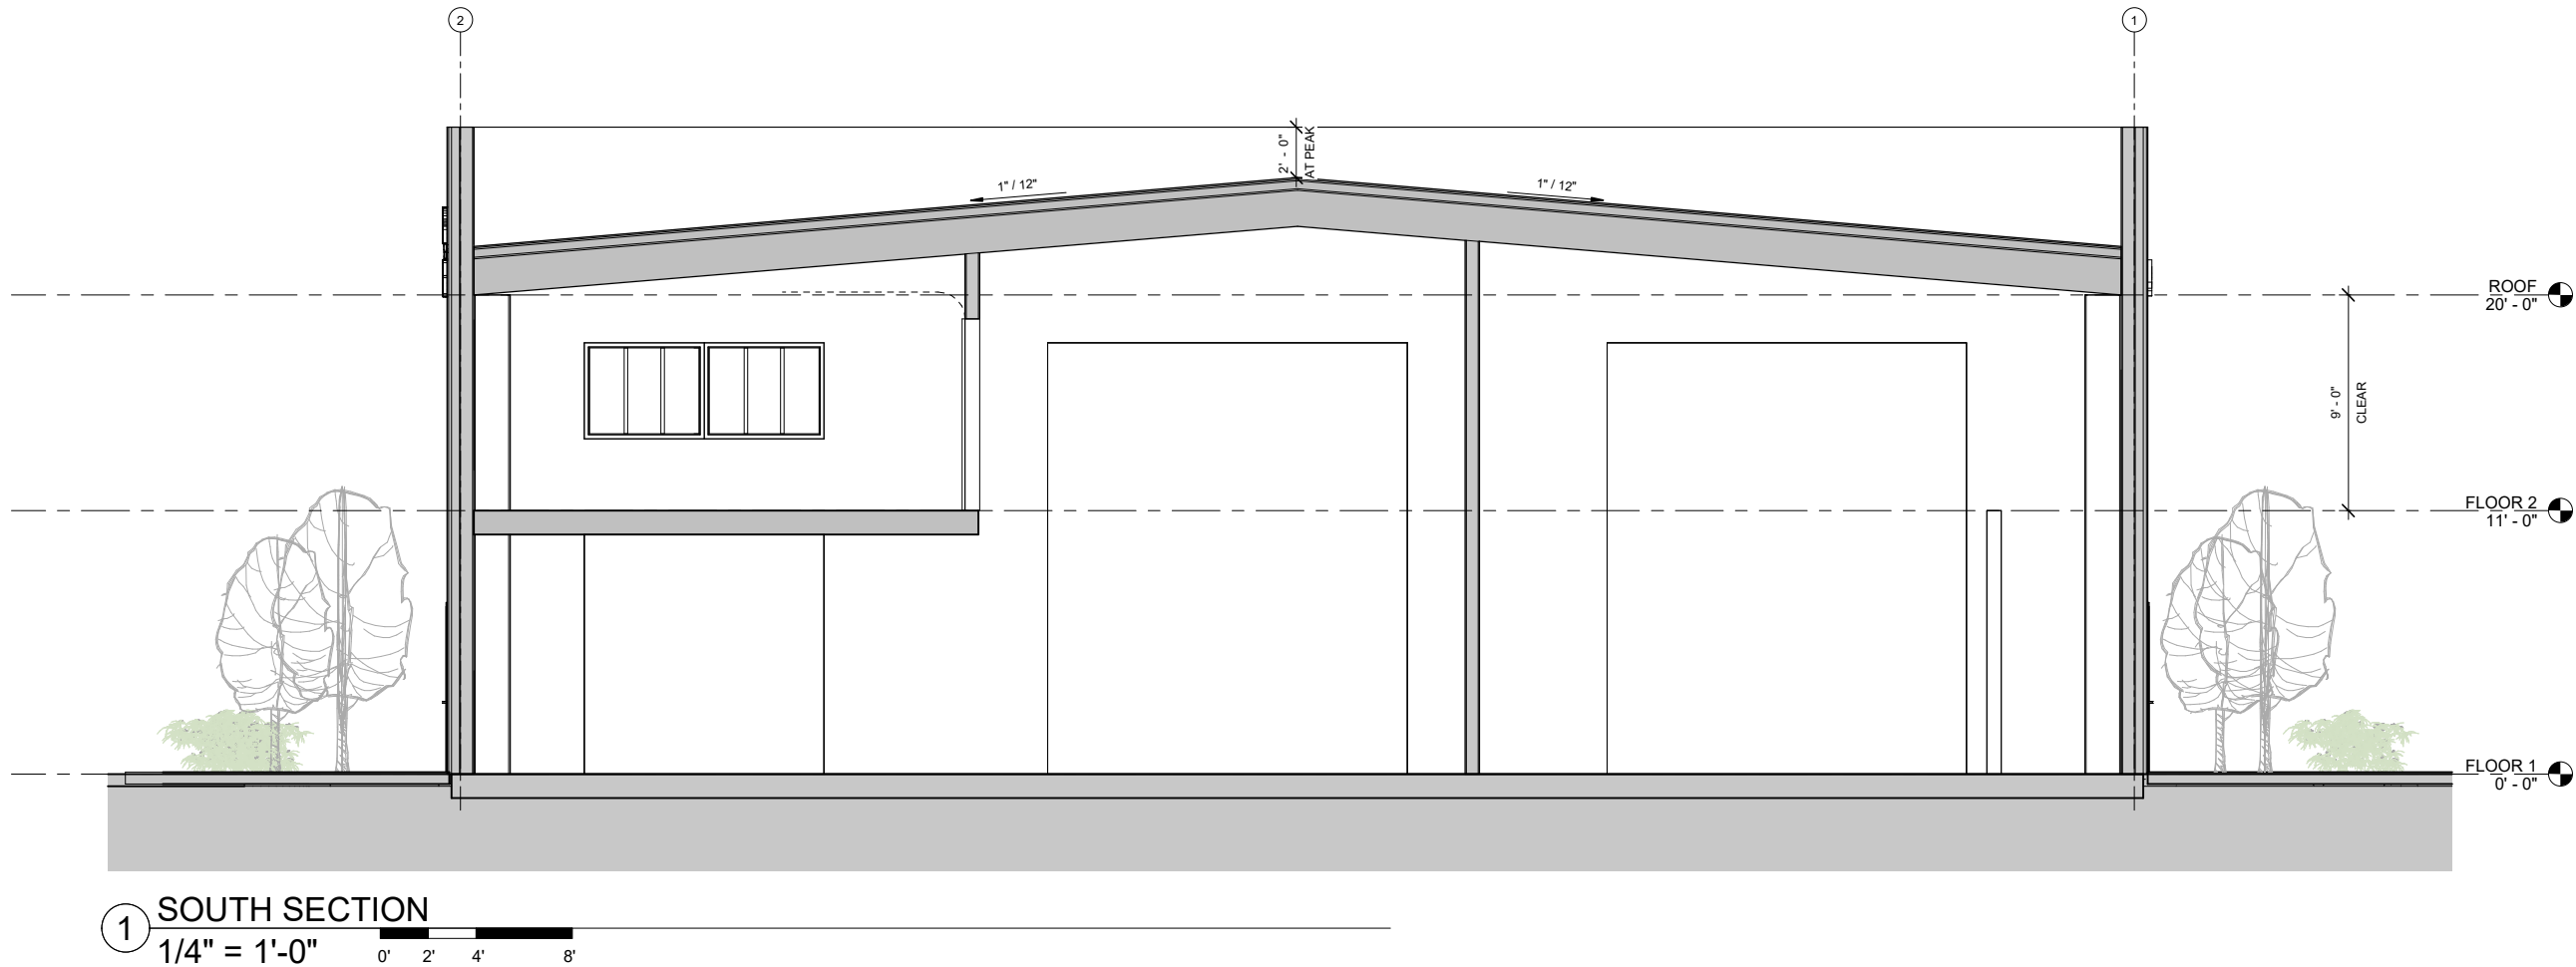

NOTE: 11"x 17" PRINT IS HALF SIZE

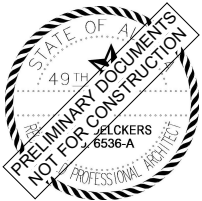

MRV ARCHITECTS
1420 GLACIER AVE. #101
JUNEAU, AK 99801
907-586-1371
FAX 907-463-5544
mrv@mrvarchitects.com

CONCEPTUAL DESIGN FOR
JUNEAU DOCKS & HARBOR
- OPTION A
MARINE EXCHANGE OF ALASKA & CBJ SHARED FACILITY

No.	Description	Date

SHEET TITLE:
SECTIONS

DATE: 4.18.2022


DRAWN: Author

CHECKED: PV


SHEET NO.

A300

7/25/2023 1:22:26 PM \\MRV2013\data\projects\2022\20207 Conceptual Design MXAK Harbor Office Building\REV\TXCBJ HARBOR OFFICE - OPT A.MW.rvt

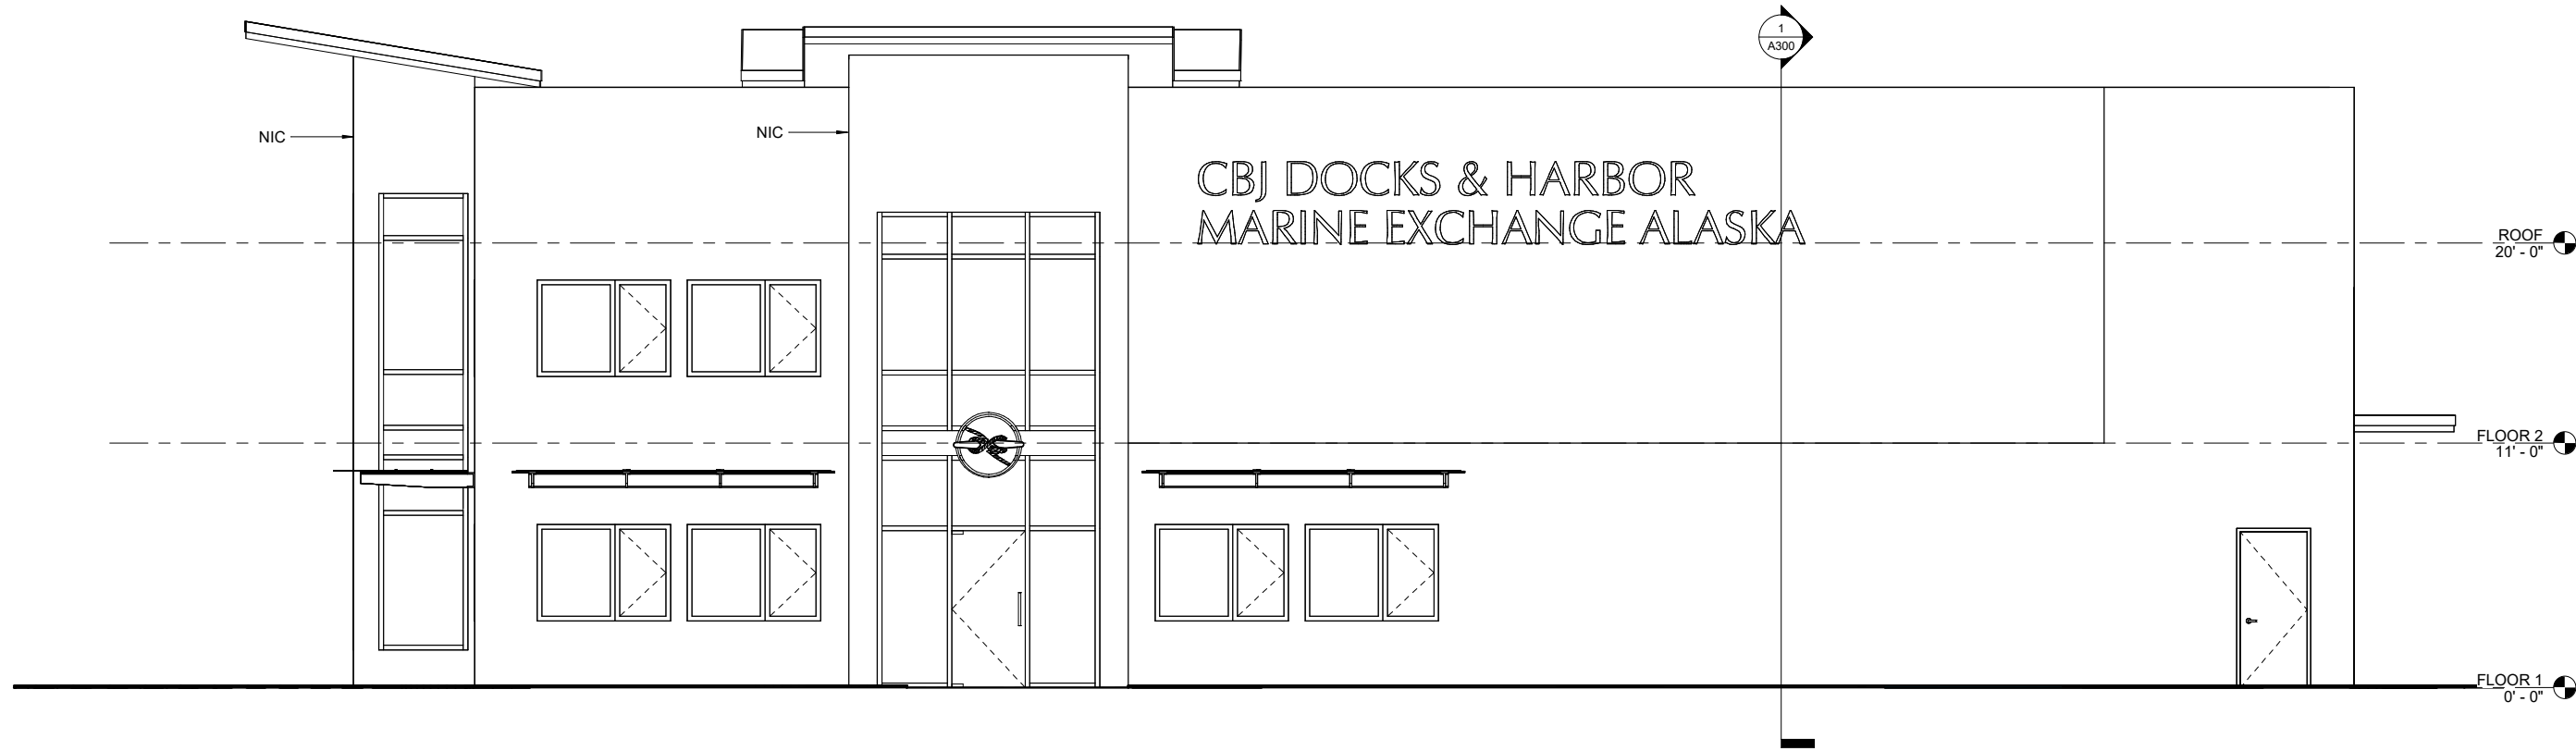

2 ELEVATION SOUTH
1/4" = 1'-0"
0' 2' 4' 8'

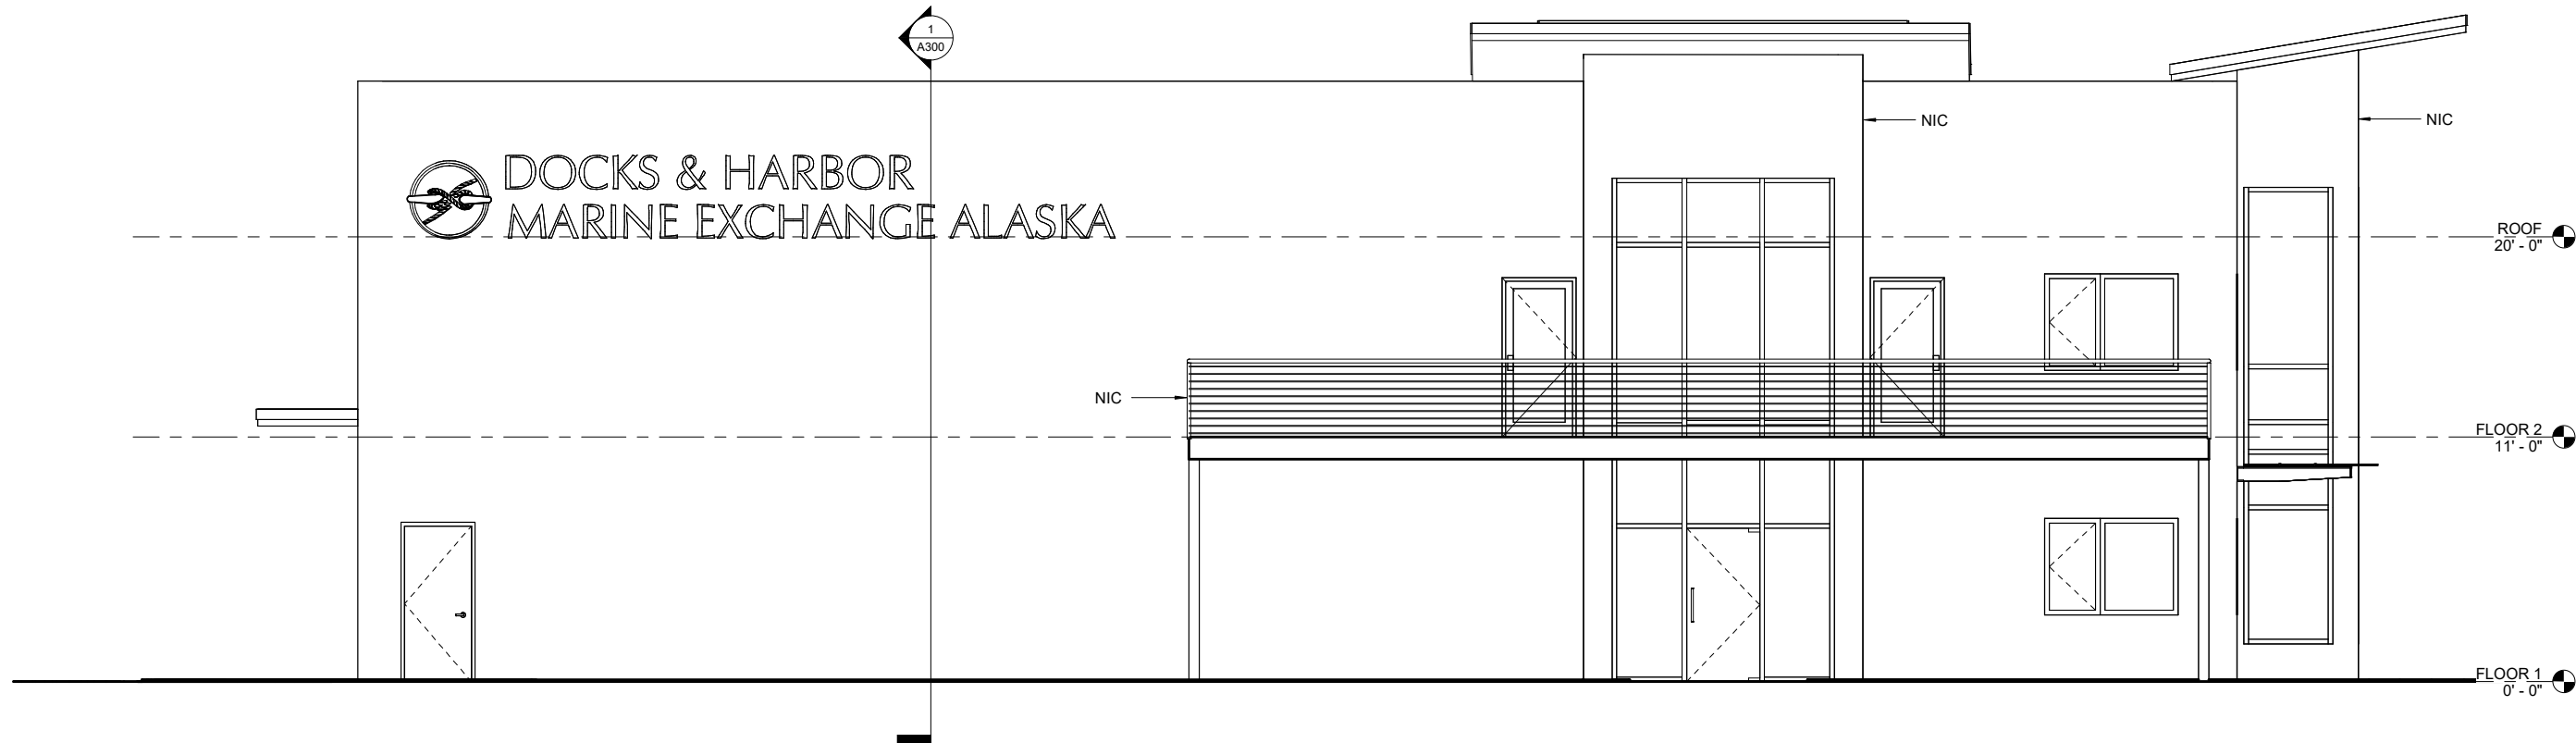

1 ELEVATION NORTH
1/4" = 1'-0"
0' 2' 4' 8'

NOTE: 11"x 17" PRINT IS HALF SIZE



MRV
ARCHITECTS
ARCHITECTURE · PLANNING · INTERIORS

MRV ARCHITECTS
1420 GLACIER AVE. #101
JUNEAU, AK 99801
907-586-1371
FAX 907-463-5544
mrv@mrvarchitects.com

CONCEPTUAL DESIGN FOR
JUNEAU DOCKS & HARBOR
- OPTION A
MARINE EXCHANGE OF ALASKA & CBJ SHARED FACILITY

No.	Description	Date

SHEET TITLE:
ELEVATIONS

DATE: 4.18.2022


DRAWN: Author

CHECKED: PV



SHEET NO.

A400


7/25/2023 1:22:28 PM \\MRV\2013\data\projects\2022\0207 Conceptual Design MXAK Harbor Office Building\REV\TXCBI HARBOR OFFICE - OPT A.MW.rvt

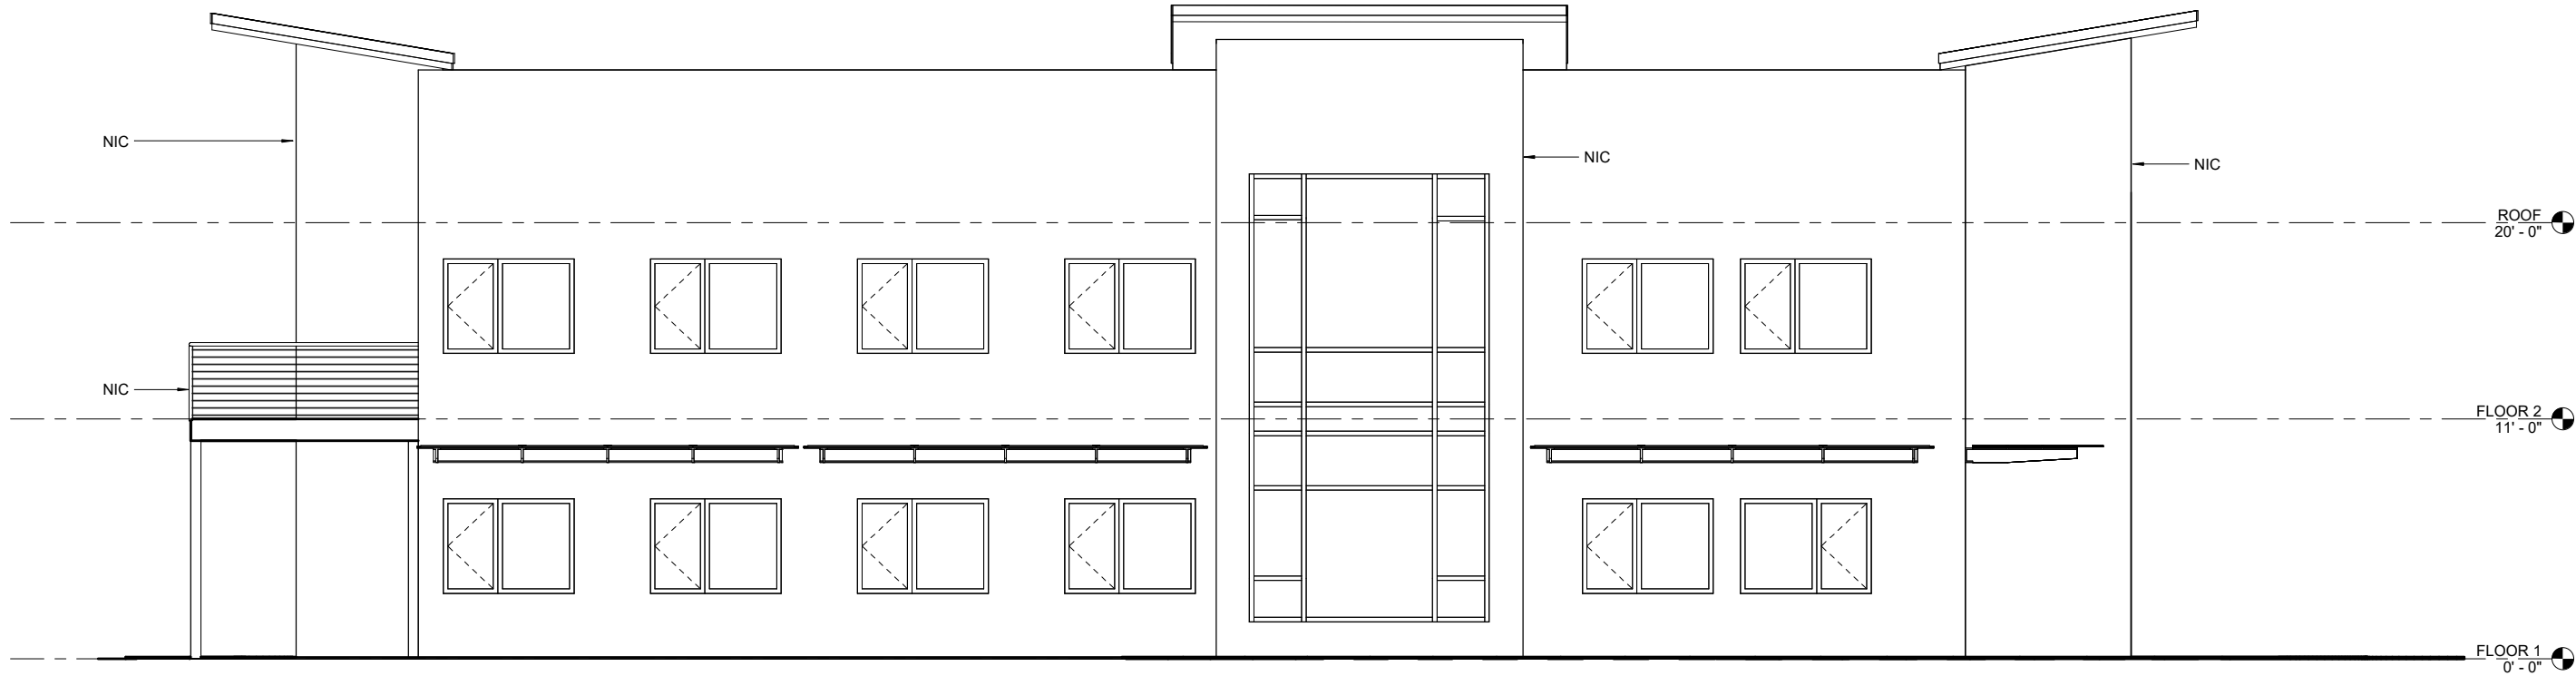

2 ELEVATION WEST
1/4" = 1'-0"

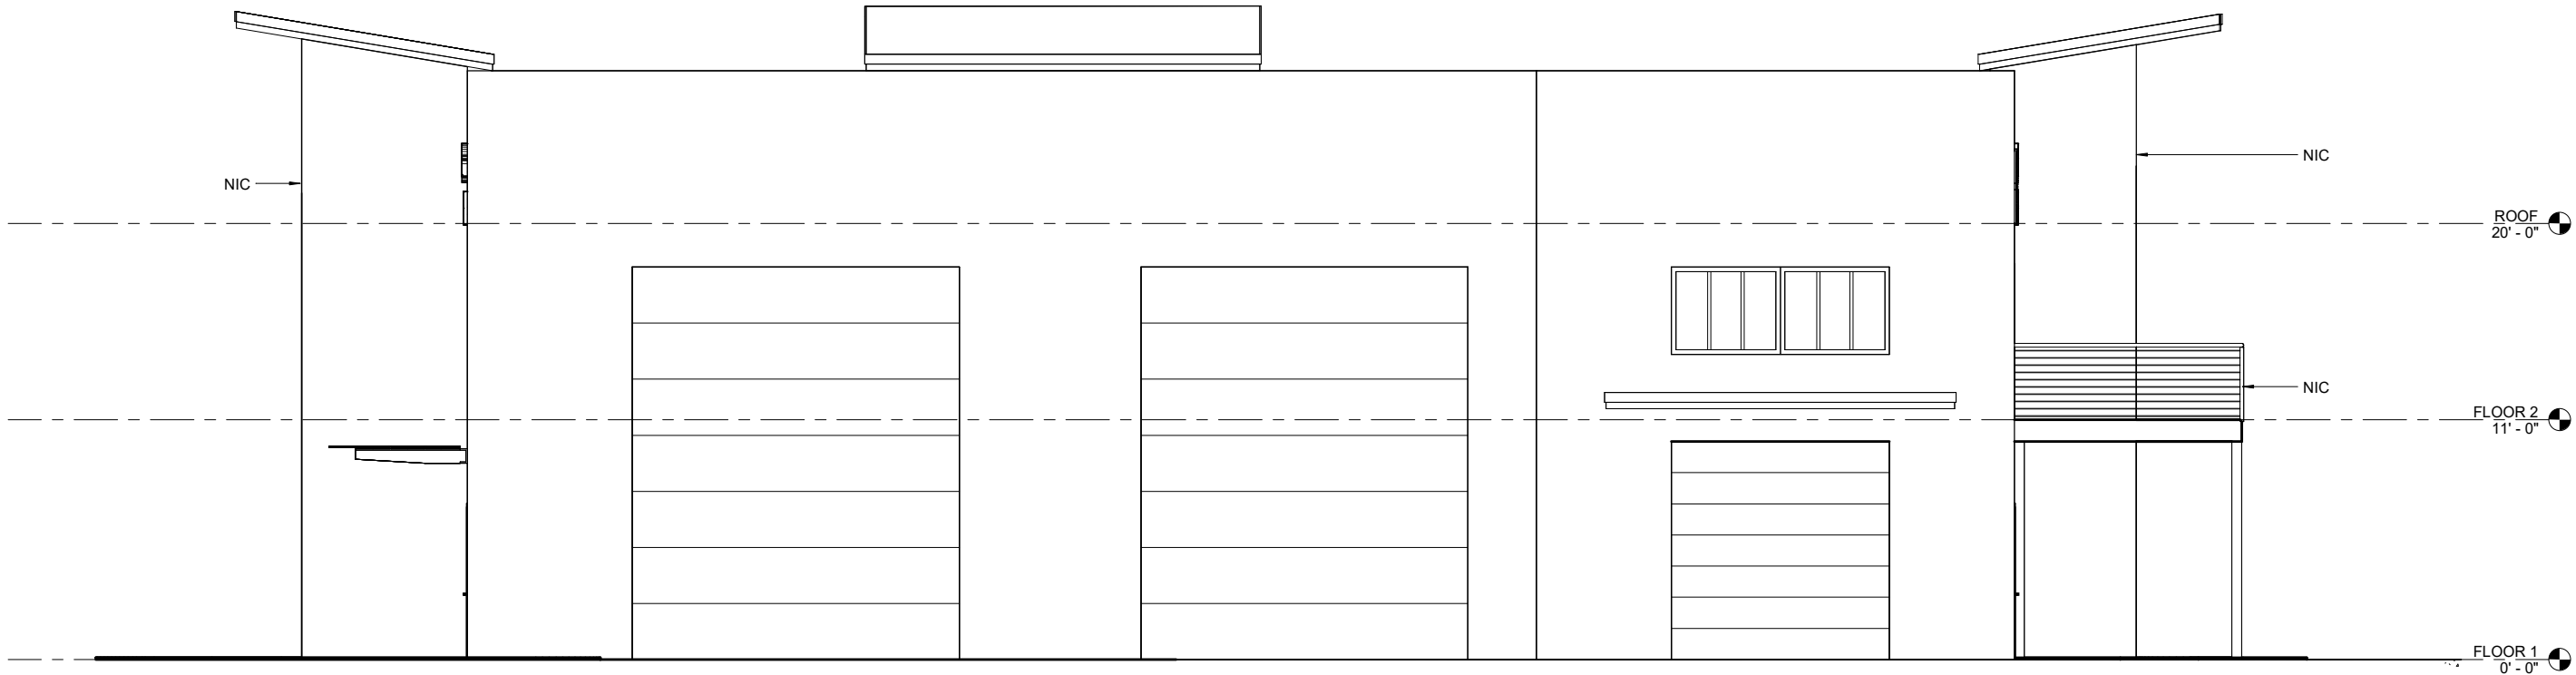 

1 ELEVATION EAST
1/4" = 1'-0"

 

NOTE: 11"x 17" PRINT IS HALF SIZE



MRV ARCHITECTS
1420 GLACIER AVE. #101
JUNEAU, AK 99801
907-586-1371
FAX 907-463-5544
mrv@mrvarchitects.com

CONCEPTUAL DESIGN FOR
JUNEAU DOCKS & HARBOR
- OPTION A
MARINE EXCHANGE OF ALASKA & CBJ SHARED FACILITY

No.	Description	Date

SHEET TITLE:
ELEVATIONS

DATE: 4.18.2022


DRAWN: Author

CHECKED: PV

SHEET NO.

A401

7/25/2023 1:22:31 PM \\MRV2013\data\projects\2022\02207 Conceptual Design MXAK Harbor Office Building\REV\TXCBJ HARBOR OFFICE - OPT A.MW.rvt

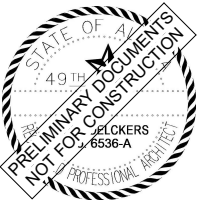

MRV ARCHITECTS
1420 GLACIER AVE. #101
JUNEAU, AK 99801
907-586-1371
FAX 907-463-5544
mrv@mrvarchitects.com

CONCEPTUAL DESIGN FOR
JUNEAU DOCKS & HARBOR
- OPTION A
MARINE EXCHANGE OF ALASKA & CBJ SHARED FACILITY

No.	Description	Date

SHEET TITLE:
RENDER VIEW

DATE: 4.18.2022

DRAWN: MRV
CHECKED: PV

SHEET NO.
AR01

NOTE: 11"x 17" PRINT IS HALF SIZE

7/25/2023 1:22:34 PM \\MRV2013\data\projects\2022\0207 Conceptual Design MXAK Harbor Office Building\REV\TXCBJ HARBOR OFFICE - OPT A.MW.rvt



MRV ARCHITECTS
1420 GLACIER AVE. #101
JUNEAU, AK 99801
907-586-1371
FAX 907-463-5544
mrv@mrvarchitects.com

MRV #

CONCEPTUAL DESIGN FOR

JUNEAU DOCKS & HARBOR

- OPTION A

MARINE EXCHANGE OF ALASKA & CBJ SHARED FACILITY

No.	Description	Date

SHEET TITLE:
RENDER VIEW

DATE: 4.18.2022

DRAWN: MRV
CHECKED: PV

SHEET NO.
AR02

NOTE: 11"x 17" PRINT IS HALF SIZE

7/25/2023 1:22:38 PM \\MRV\2013\data\projects\2022\0207 Conceptual Design MXAK Harbor Office Building\REV\TXCBI HARBOR OFFICE - OPT A.MW.rvt



MRV
ARCHITECTS
ARCHITECTURE · PLANNING · INTERIORS

MRV ARCHITECTS
1420 GLACIER AVE. #101
JUNEAU, AK 99801
907-586-1371
FAX 907-463-5544
mrv@mrvarchitects.com

CONCEPTUAL DESIGN FOR

JUNEAU DOCKS & HARBOR - OPTION A

MARINE EXCHANGE OF ALASKA & CBJ SHARED FACILITY

MRV #

No.	Description	Date

SHEET TITLE:
RENDER VIEW

DATE: 4.18.2022

DRAWN: Author

CHECKED: PV

SHEET NO.

AR03

NOTE: 11"x 17" PRINT IS HALF SIZE