


REVISIONS				
REV.	DATE	DESCRIPTION	DWN.	CKD.

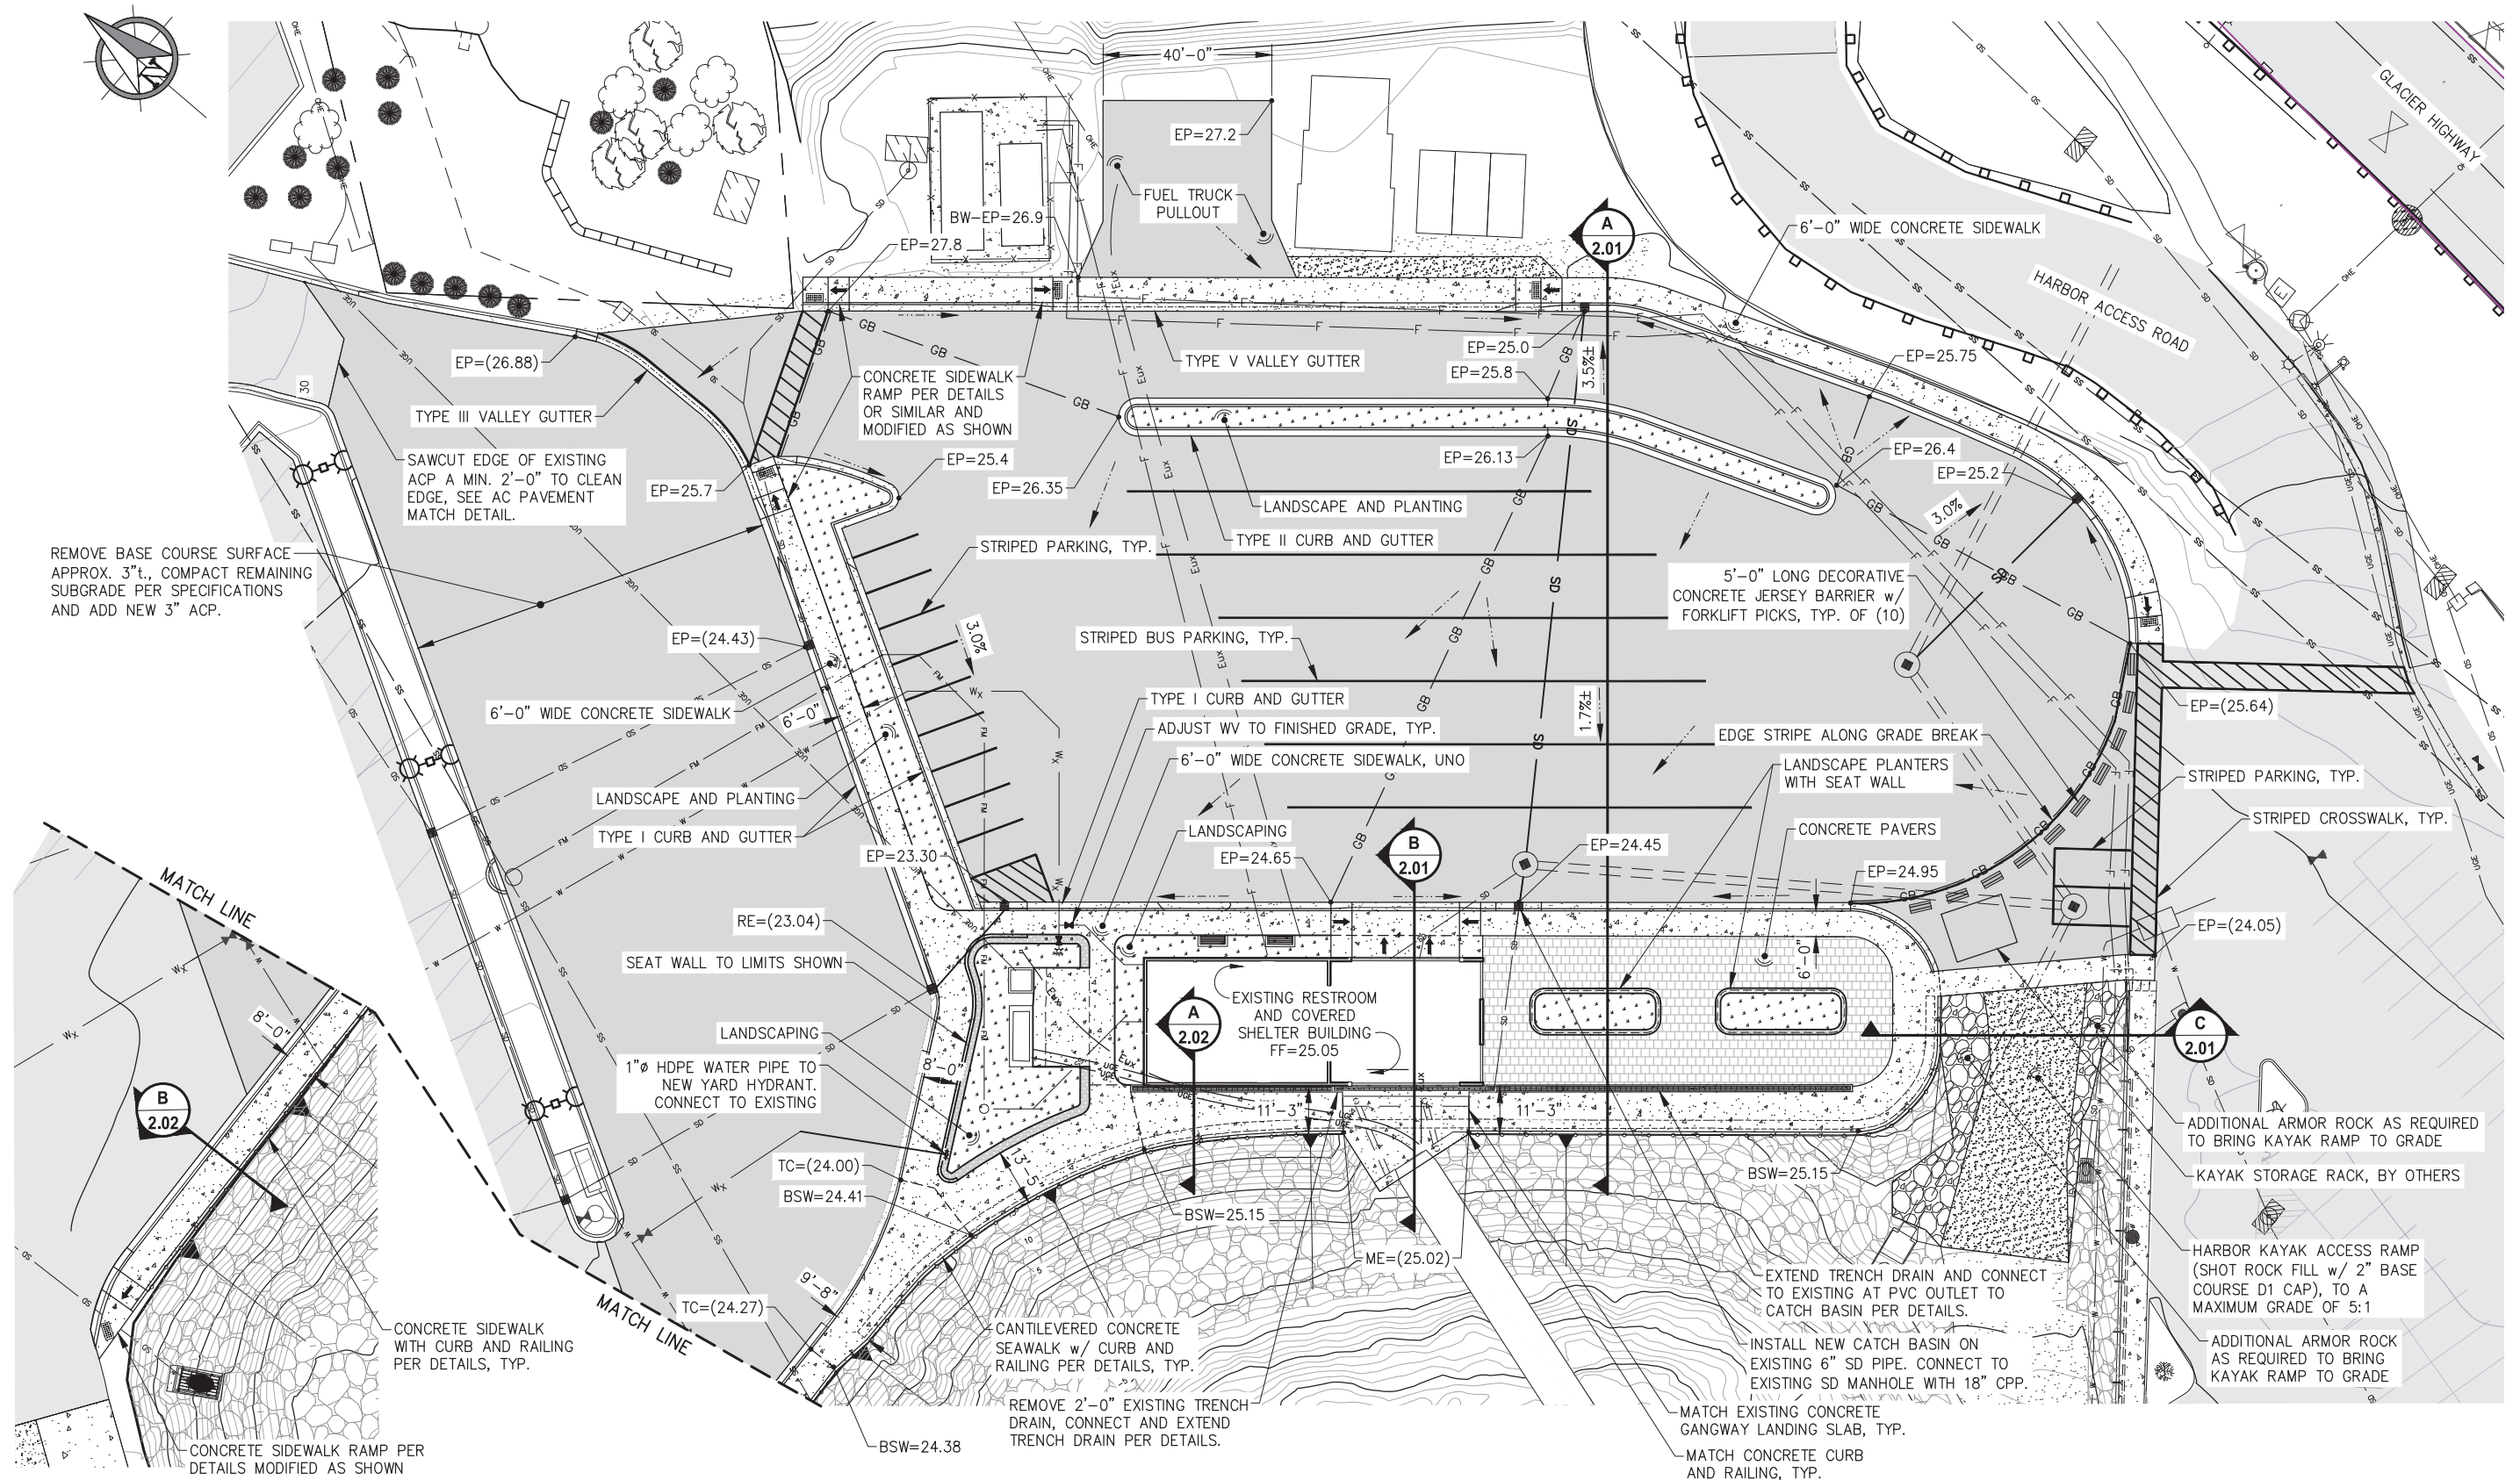

9360 Glacier Highway Ste 100
Juneau, Alaska 99801
Phone: 907-586-2093
Fax: 907-586-2099
www.pndengineers.com

DESIGN: BMI CHECKED: CRS
DRAWN: WRB APPROVED: _____

SCALE: SCALE IN FEET
0 20 40 FT.

35%
DESIGN
REVIEW

DATE: 11/30/2022

CITY & BOROUGH OF JUNEAU, ALASKA
STATTER HARBOR IMPROVEMENTS PH III(D)
CBJ CONTRACT NO. DHxx_xxxx

SHEET TITLE:
OVERALL SITE AND
GRADING PLAN

PND PROJECT NO.: 182069 C.A.N. NO.: AECC250

1.04