



5909 N 39th Avenue
Wausau, WI 54401
TEL: 715-675-9425
FAX: 715-675-9781

OWNER:
TANN Investments
LLC

LOCATION: Kaukauna, WI

PROJECT: 180'-0" x 243'-6"
Manufacturing and 180'-0" x
47'-6" Office

CONSULTANT: _____

#	Date	Description
0	7-24-2023	Released for Owner Review
1	8-8-2023	Released for Owner Review
2	8-10-2023	Released for Tilt-Up Wall Design
3	8-14-2023	Changed Office Layout

DRAWING #:	23-232
PROJECT #:	23-232
DRAWN BY:	DJP
CHECKED BY:	

This Document contains confidential or proprietary information of URBAN CONSTRUCTION COMPANY. Neither this document nor the information hereon be reproduced, distributed, used or disclosed either in whole or in part except specifically authorized by URBAN CONSTRUCTION COMPANY.


PLOT DATE:	☐ Preliminary
8/31/2023	☐ for Bid
6:40 AM	☒ for Construct

SHEET TITLE

Floor Plan



A100


SHEET OF

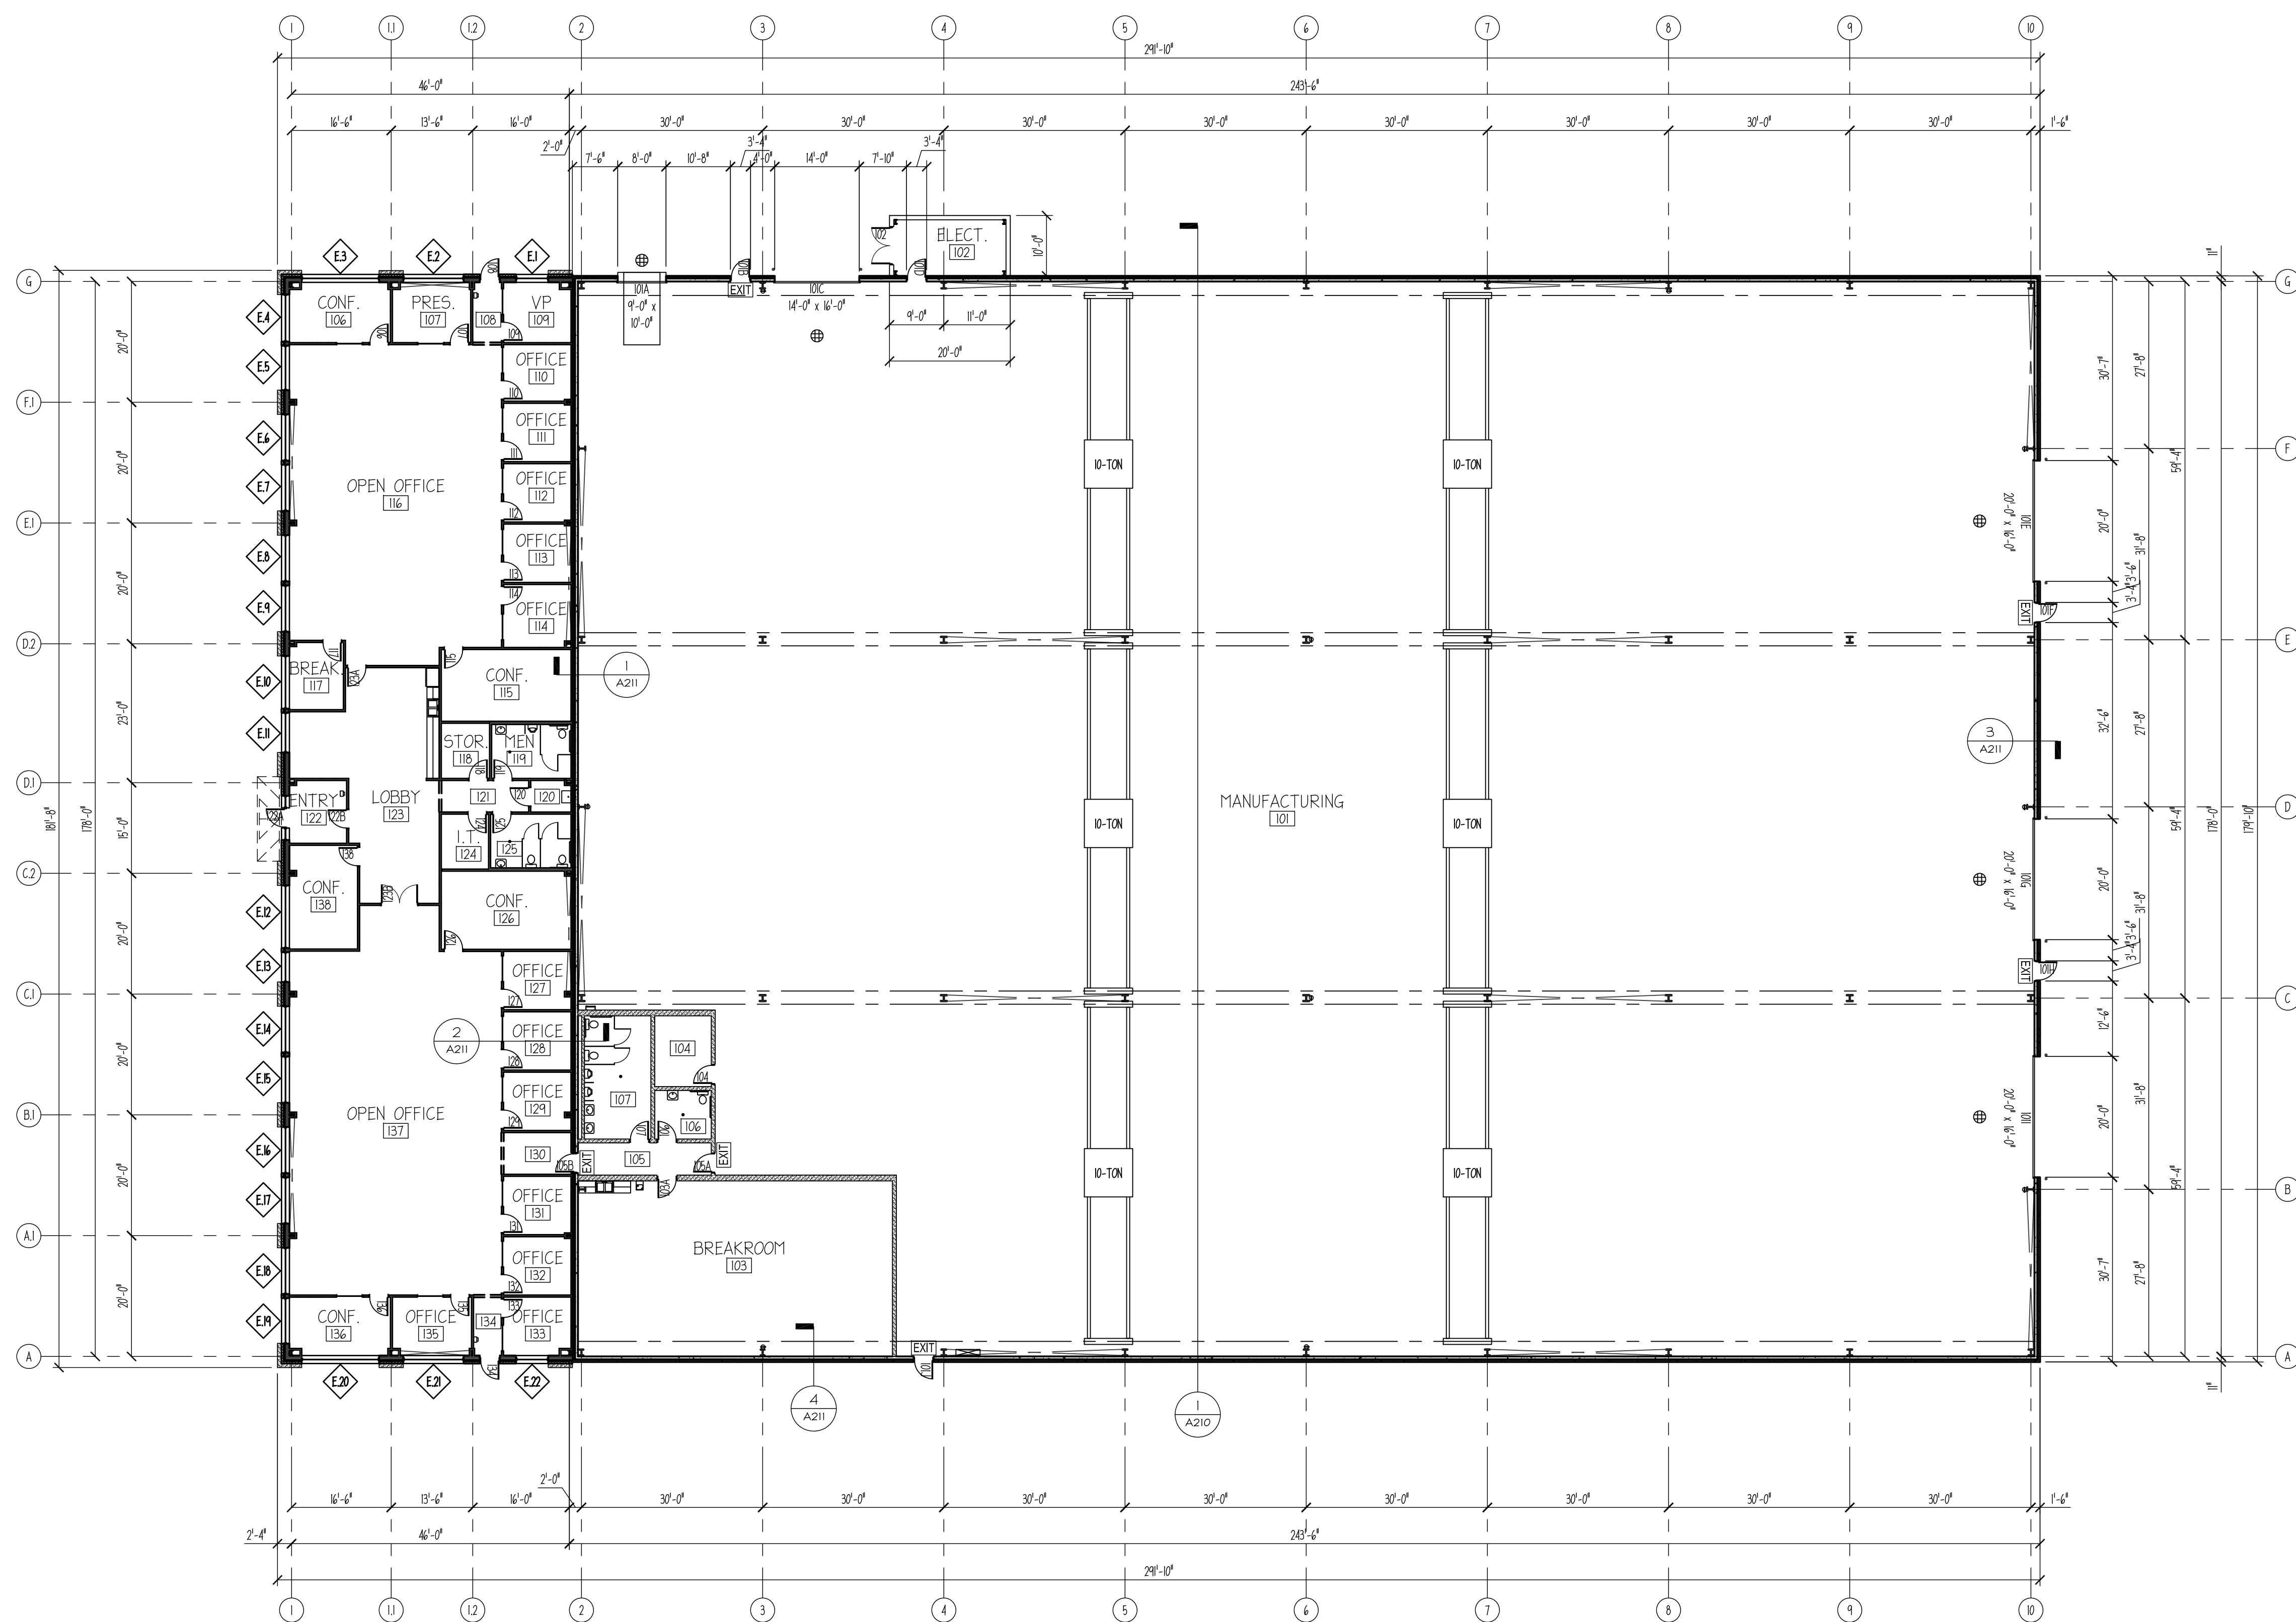

1 FLOOR PLAN
A100 1/16" = 1'-0"

EXTERIOR FINISH KEY NOTES	
GP-1	CONCRETE FILLED BOLLARD WITH PVC COVER TYPE: PVC COVER YELLOW COLOR NOTES: REFER TO GUARD POST DETAIL
GR-1	STEEL GUARDRAIL COLOR: SAFETY YELLOW
CMU-1	CONCRETE MASONRY UNIT TYPE: 8" FULL FACE STANDARD GRAY UNIT LAID IN RUNNING BOND FINISH: CLEAR SEALER
BRK-1	CONCRETE BRICK TYPE: CONCRETE UTILITY BRICK COLOR: MANUFACTURERS STANDARD COLOR SELECTION
MT-1	METAL TRIM TYPE: CUSTOM FABRICATED METAL TRIM COLOR: MANUFACTURER STANDARD COLOR SELECTION
MP-1	METAL PANEL MFR: DIMENSIONAL METALS INC. STYLE: 1" FLUSH REVEAL - 12" (FR 102) COLOR: MANUFACTURER STANDARD COLOR SELECTION
RP-1	METAL ROOF PANEL MFR: BUTLER MANUFACTURING TYPE: VSR STANDING SEAM ARCHITECTURAL METAL ROOF COLOR: MANUFACTURER STANDARD COLOR SELECTION
TILT-1	SITE CAST TILT-UP CONCRETE WALL PANEL DESCRIPTION: SITE CAST TILT-UP CONCRETE WALL PANEL FINISH: SMOOTH FINISH COLOR: GRAY
TILT-2	SITE CAST TILT-UP CONCRETE WALL PANEL DESCRIPTION: SITE CAST TILT-UP CONCRETE WALL PANEL FINISH: TEXTURE FINISH COLOR: GRAY
GL-1	ALUMINUM GLASS WINDOWS MFR: TUBELIGHT COLOR: GRAY ANODIZED GLASS: 1" CLEAR LOW E
WD-1	METAL WALK DOOR TYPE: HOLLON METAL DOOR AND FRAME COLOR: GRAY
WD-2	ALUMINUM FRAME GLAS DOOR MFR: TUBELIGHT COLOR: GRAY ANODIZED GLASS: 1" CLEAR LOW E
OWD-1	SECTIONAL OVERHEAD DOOR MFR: CLOPAY 3720 COLOR: WHITE

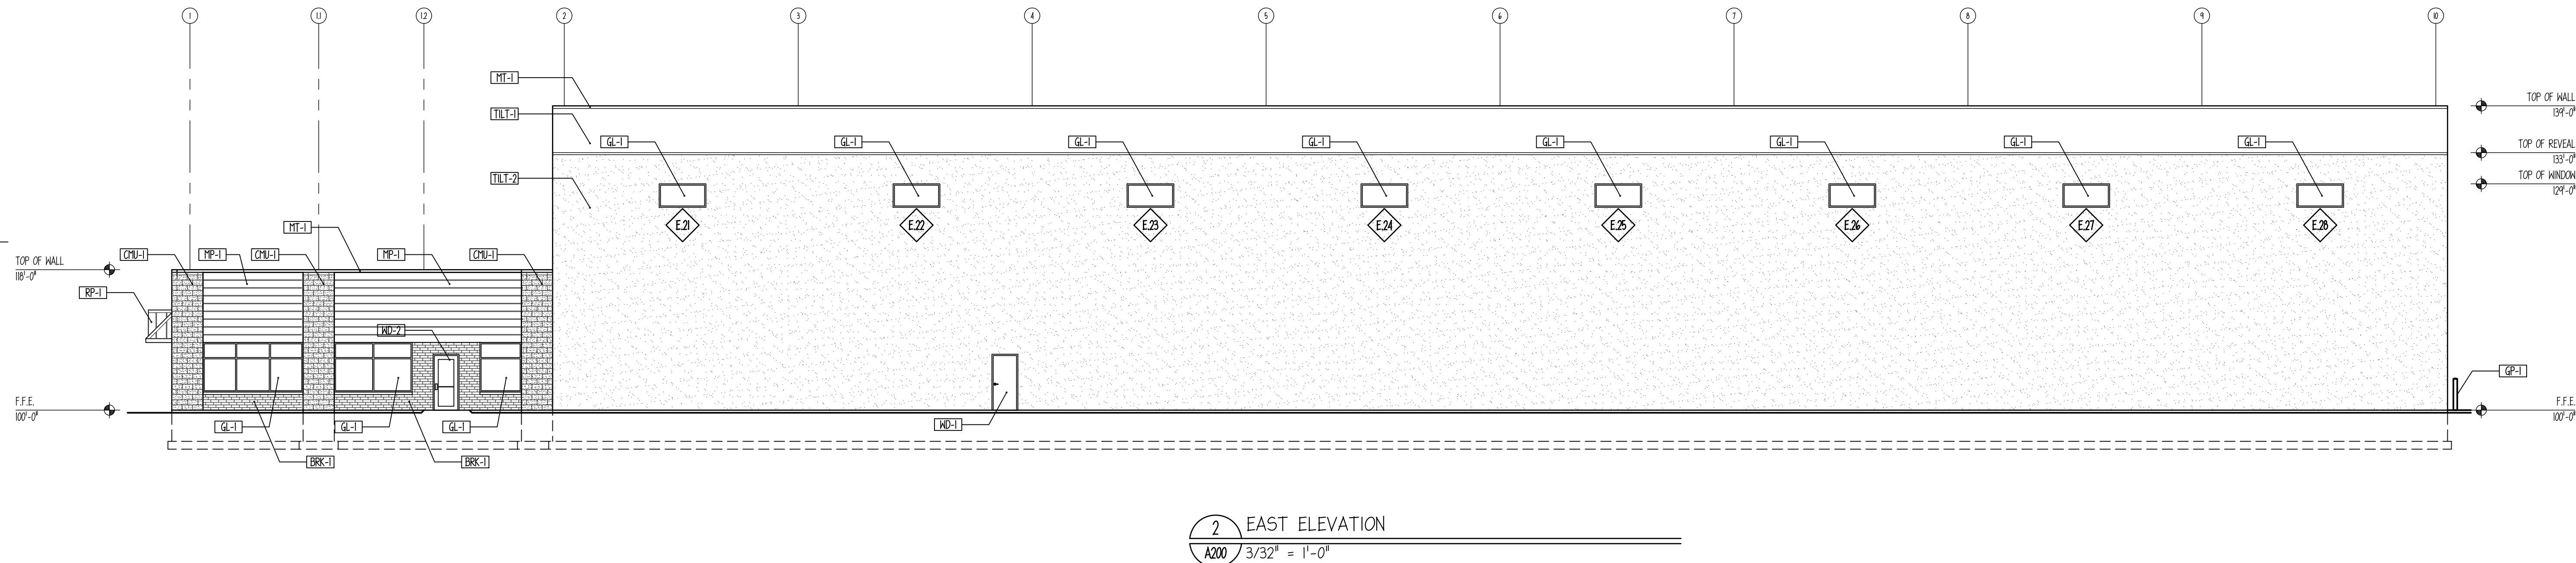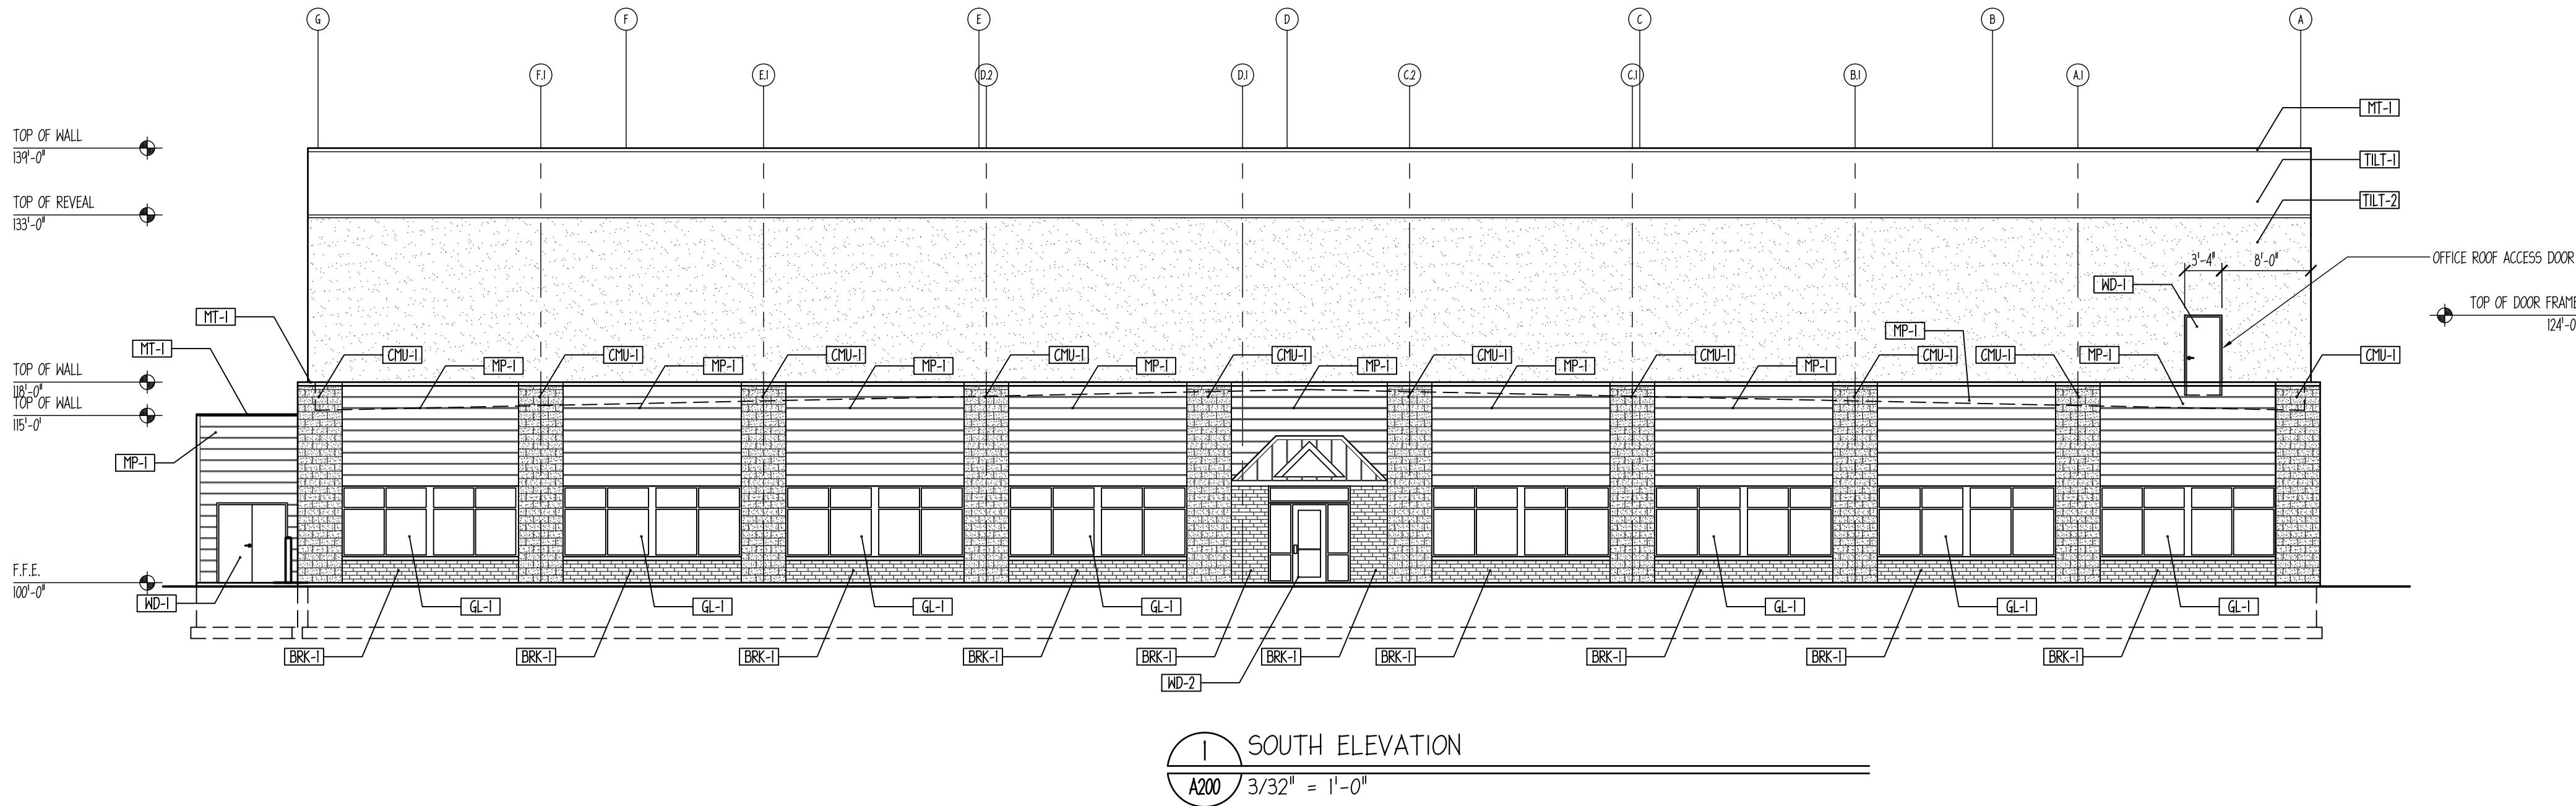

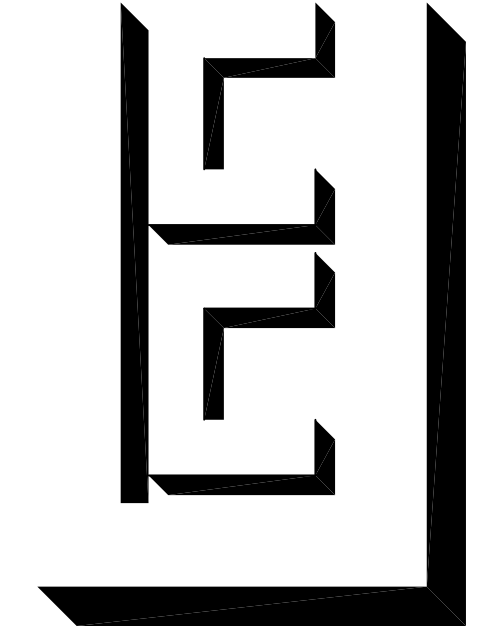

**URBAN
CONSTRUCTION
COMPANY**

5909 N 39th Avenue
Wausau, WI 54401
TEL: 715-675-9425
FAX: 715-675-9781

OWNER:

TANN Investments
LLC

LOCATION:

Kaukauna, WI

PROJECT:

180'-0" x 243'-6"
Manufacturing and 180'-0" x
47'-6" Office

CONSULTANT:

REVISIONS:		
#	Date	Description
0	8-10-2023	Original release
1	8-14-2023	Added Roof Access Door
2	8-28-2023	Added Exterior Finish Notes

DRAWING #: 23-232

PROJECT #: 23-232

DRAWN BY: DJP

CHECKED BY:

This document contains confidential or proprietary information of URBAN CONSTRUCTION COMPANY. Neither this document nor the information herein is to be reproduced, distributed, used or disclosed either in whole or in part except as specifically authorized by URBAN CONSTRUCTION COMPANY.

PLOT DATE:

8/31/2023
6:40 AM

☐ Preliminary
☐ for Bid
☒ for Construction



SHEET TITLE


Exterior Elevations

A200

SHEET OF

EXTERIOR FINISH KEY NOTES	
GP-1	CONCRETE FILLED BOLLARD WITH PVC COVER TYPE: PVC COVER YELLOW COLOR NOTES: REFER TO GUARD POST DETAIL
GR-1	STEEL GUARDRAIL COLOR: SAFETY YELLOW
CMU-1	CONCRETE MASONRY UNIT TYPE: 8" FULL FACE STANDARD GRAY UNIT LAID IN RUNNING BOND FINISH: CLEAR SEALER
BRK-1	CONCRETE BRICK TYPE: CONCRETE UTILITY BRICK COLOR: MANUFACTURERS STANDARD COLOR SELECTION
MT-1	METAL TRIM TYPE: CUSTOM FABRICATED METAL TRIM COLOR: MANUFACTURER STANDARD COLOR SELECTION
MP-1	METAL PANEL MFR: DIMENSIONAL METALS INC. STYLE: 1" FLUSH REVEAL - 12" (FR 102) COLOR: MANUFACTURER STANDARD COLOR SELECTION
RP-1	METAL ROOF PANEL MFR: BUTLER MANUFACTURING TYPE: VSR STANDING SEAM ARCHITECTURAL METAL ROOF COLOR: MANUFACTURER STANDARD COLOR SELECTION
TILT-1	SITE CAST TILT-UP CONCRETE WALL PANEL DESCRIPTION: SITE CAST TILT-UP CONCRETE WALL PANEL FINISH: SMOOTH FINISH COLOR: GRAY
TILT-2	SITE CAST TILT-UP CONCRETE WALL PANEL DESCRIPTION: SITE CAST TILT-UP CONCRETE WALL PANEL FINISH: TEXTURE FINISH COLOR: GRAY
GL-1	ALUMINUM GLASS WINDOWS MFR: TUBELIGHT COLOR: GRAY ANODIZED GLASS: 1" CLEAR LOW E
WD-1	METAL WALK DOOR TYPE: HOLLOW METAL DOOR AND FRAME COLOR: GRAY
WD-2	ALUMINUM FRAME GLAS DOOR MFR: TUBELIGHT COLOR: GRAY ANODIZED GLASS: 1" CLEAR LOW E
OWD-1	SECTIONAL OVERHEAD DOOR MFR: CLOPAY 3720 COLOR: WHITE

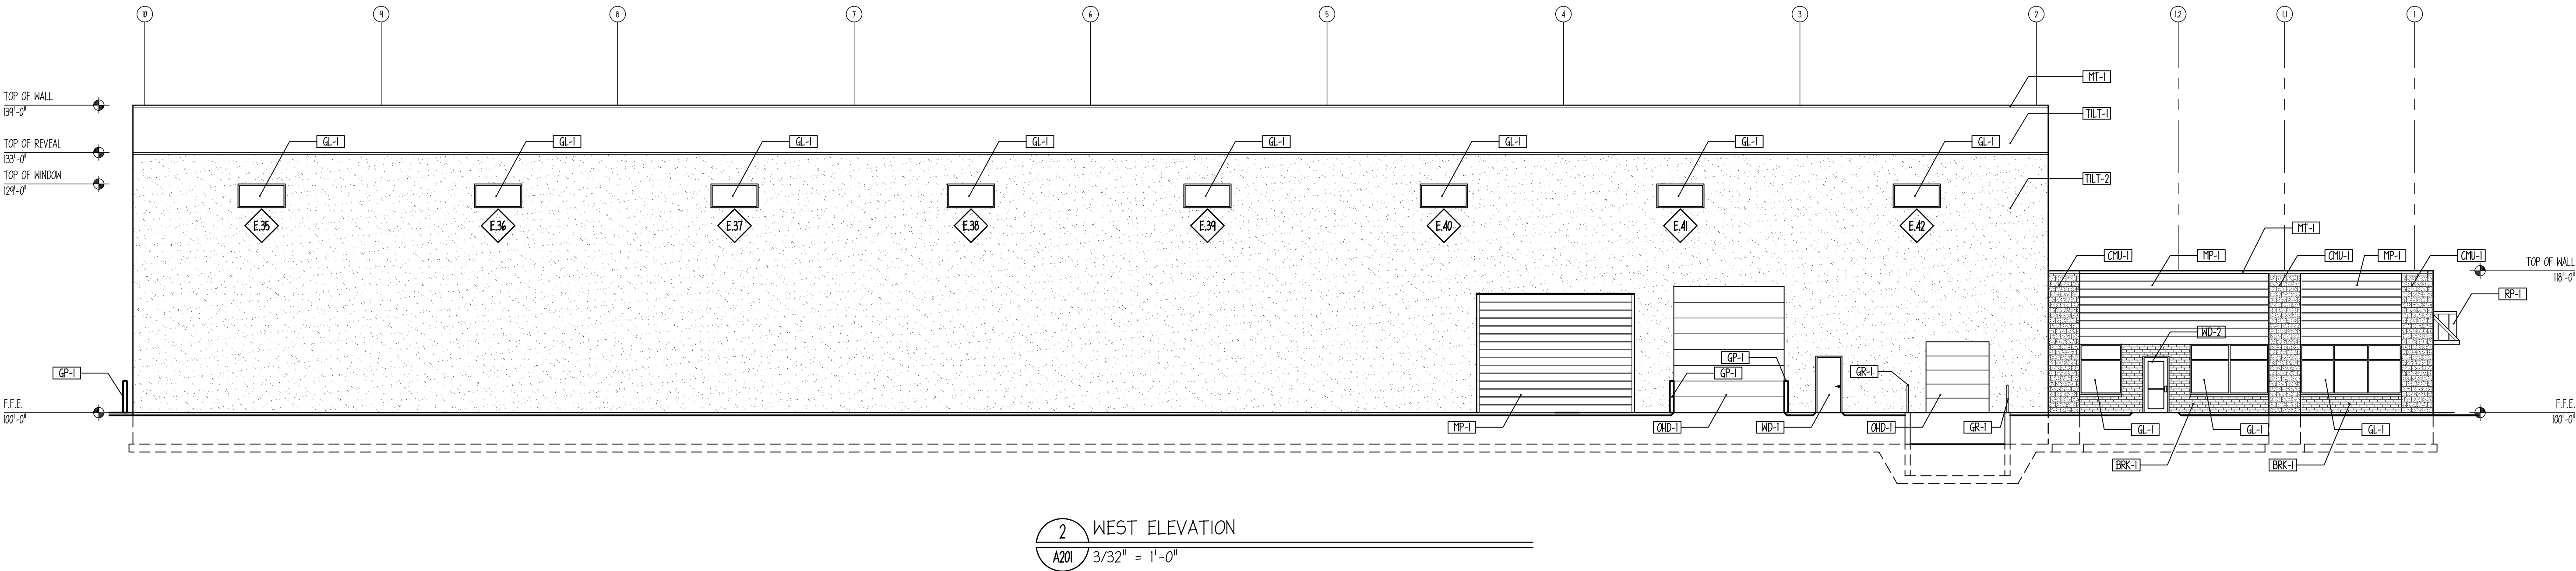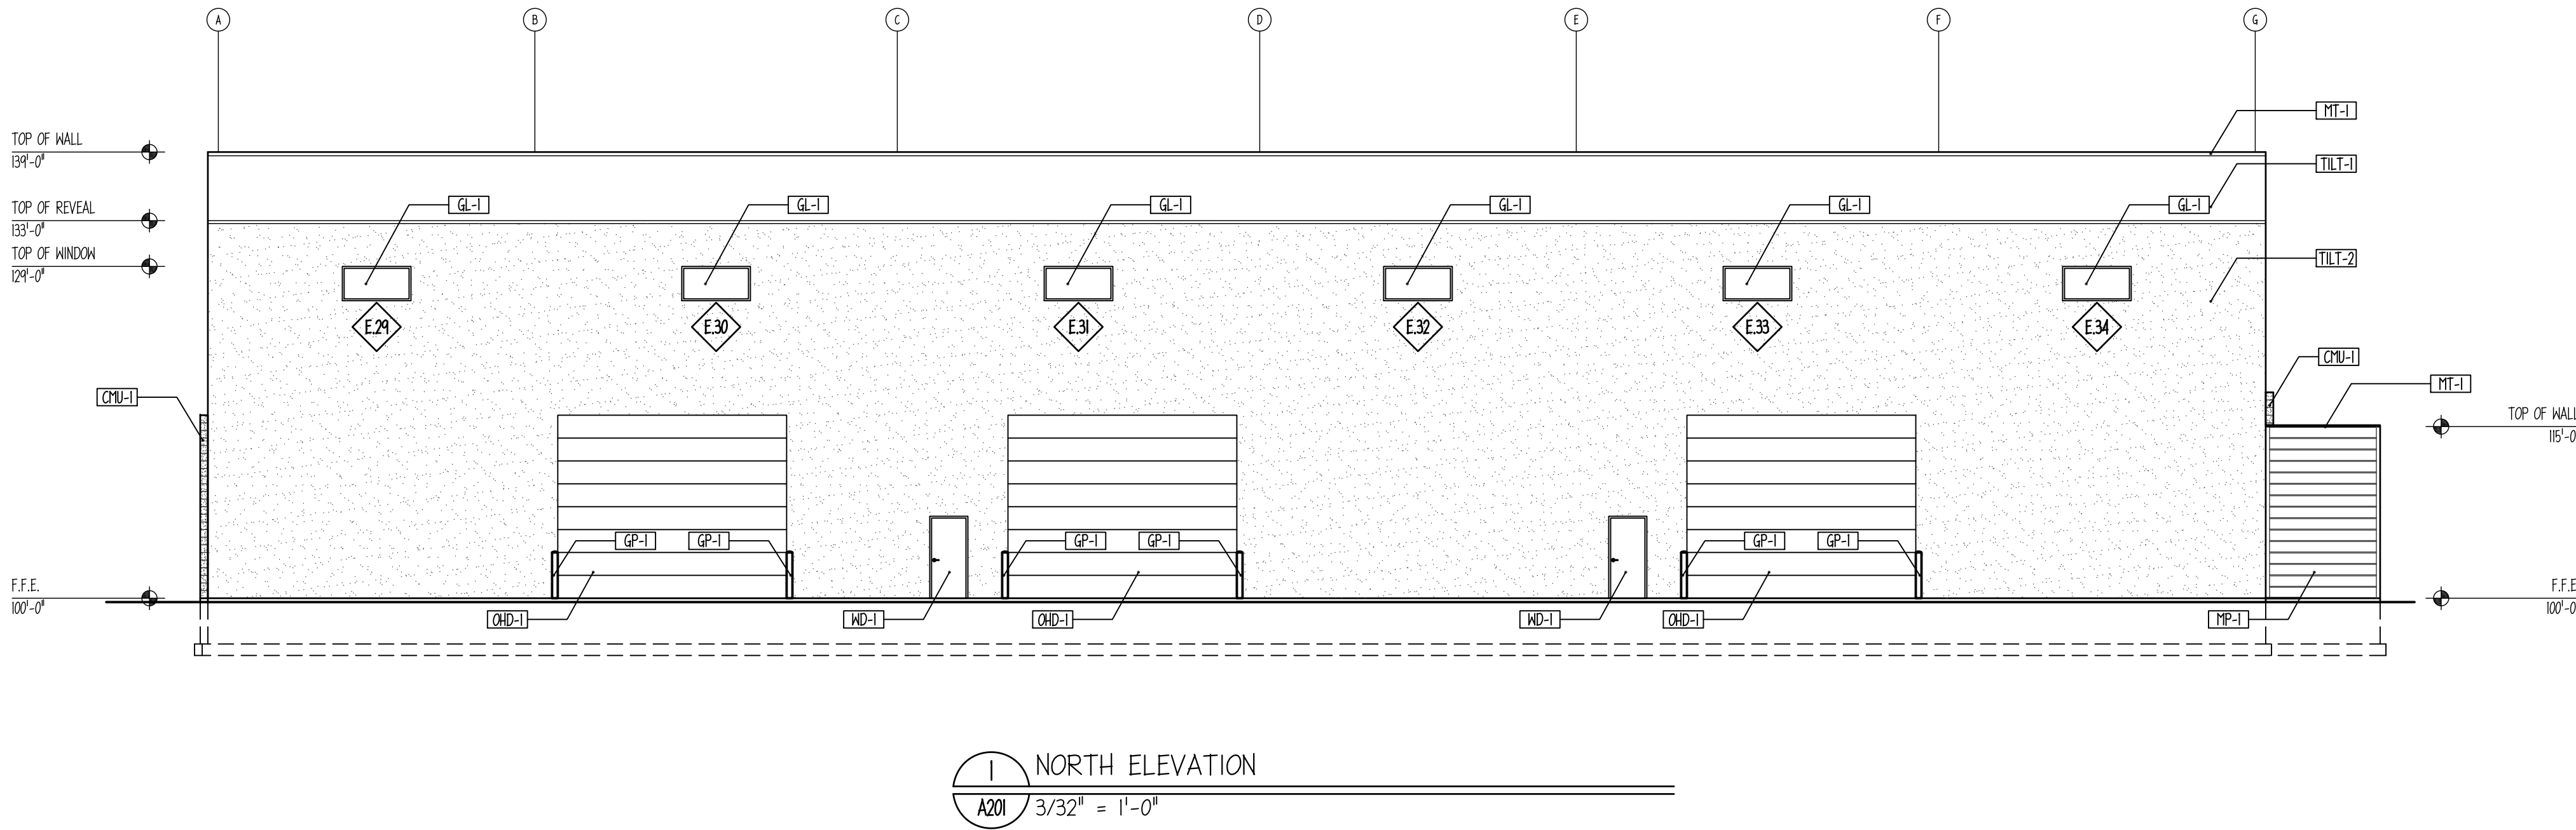

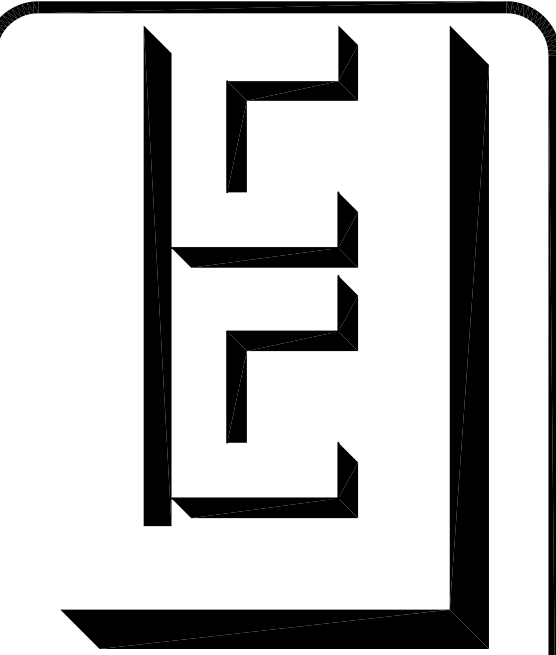

**URBAN
CONSTRUCTION
COMPANY**

5909 N 39th Avenue
Wausau, WI 54401
TEL: 715-675-9425
FAX: 715-675-9781

OWNER:

**TANN Investments
LLC**

LOCATION:

Kaukauna, WI

PROJECT:

180'-0" x 243'-6"
Manufacturing and 180'-0" x
47'-6" Office

CONSULTANT:

REVISIONS:		
#	Date	Description
0	8-10-2023	Original Release
1	8-14-2023	Updated Office Building Grid
2	8-28-2023	Added Exterior Finish Notes

DRAWING #: 23-232
PROJECT #: 23-232
DRAWN BY: DJP
CHECKED BY:

This document contains confidential or proprietary information of URBAN CONSTRUCTION COMPANY. Neither this document nor the information herein is to be reproduced, distributed, used or disclosed either in whole or in part except as specifically authorized by URBAN CONSTRUCTION COMPANY.

PLOT DATE:
8/31/2023
6:41 AM


☐ Preliminary
☐ for Bid
☒ for Construction


SHEET TITLE

Exterior Elevation

A201

SHEET OF

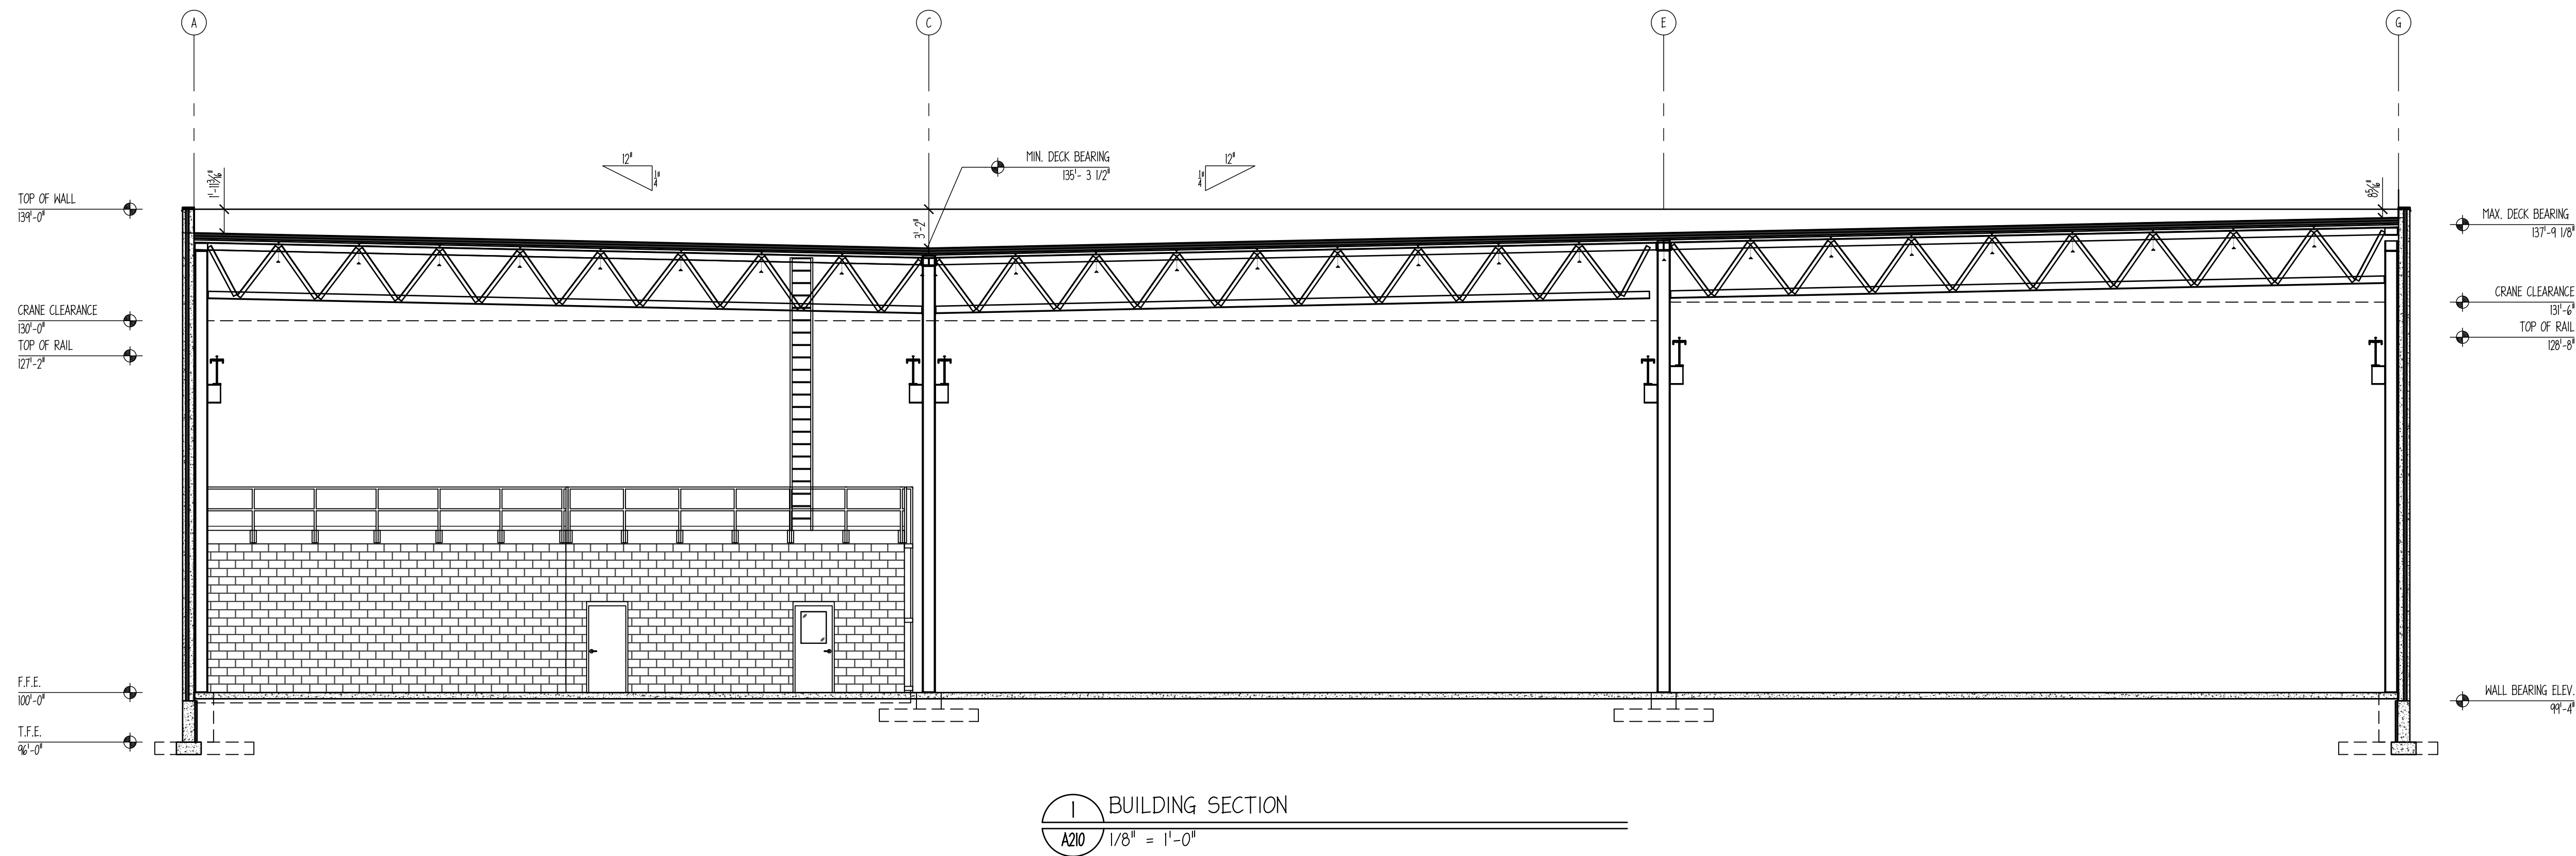

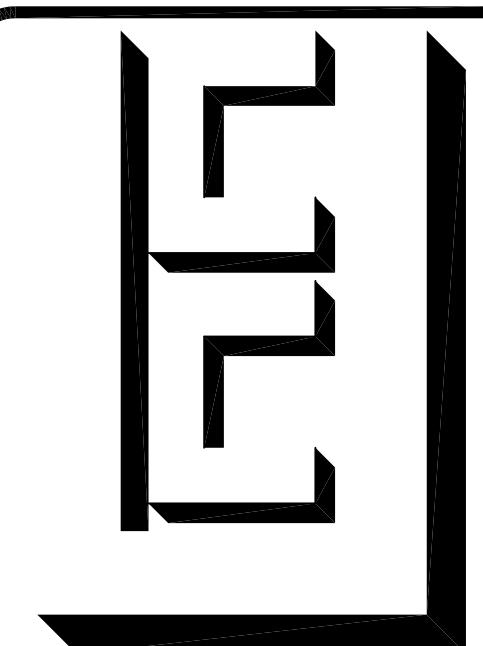

**URBAN
CONSTRUCTION
COMPANY**

5909 N 39th Avenue
Wausau, WI 54401
TEL: 715-675-9425
FAX: 715-675-9781

OWNER:

**TANN Investments
LLC**

LOCATION:

Kaukauna, WI

PROJECT:

180'-0" x 243'-6"
Manufacturing and 180'-0" x
47'-6" Office

CONSULTANT:

REVISIONS:		
#	Date	Description
0	8-1-2023	Original Release


DRAWING #:	23-232
PROJECT #:	23-232
DRAWN BY:	DJP
CHECKED BY:	

This Document contains confidential or proprietary information of URBAN CONSTRUCTION COMPANY. Neither this document nor the information herein is to be reproduced, distributed, used or disclosed either in whole or in part except as specifically authorized by URBAN CONSTRUCTION COMPANY.


PLOT DATE:	☐ Preliminary
8/31/2023	☐ for Bid
6:42 AM	☒ for Construction

SHEET TITLE


Manufacturing Building
Section

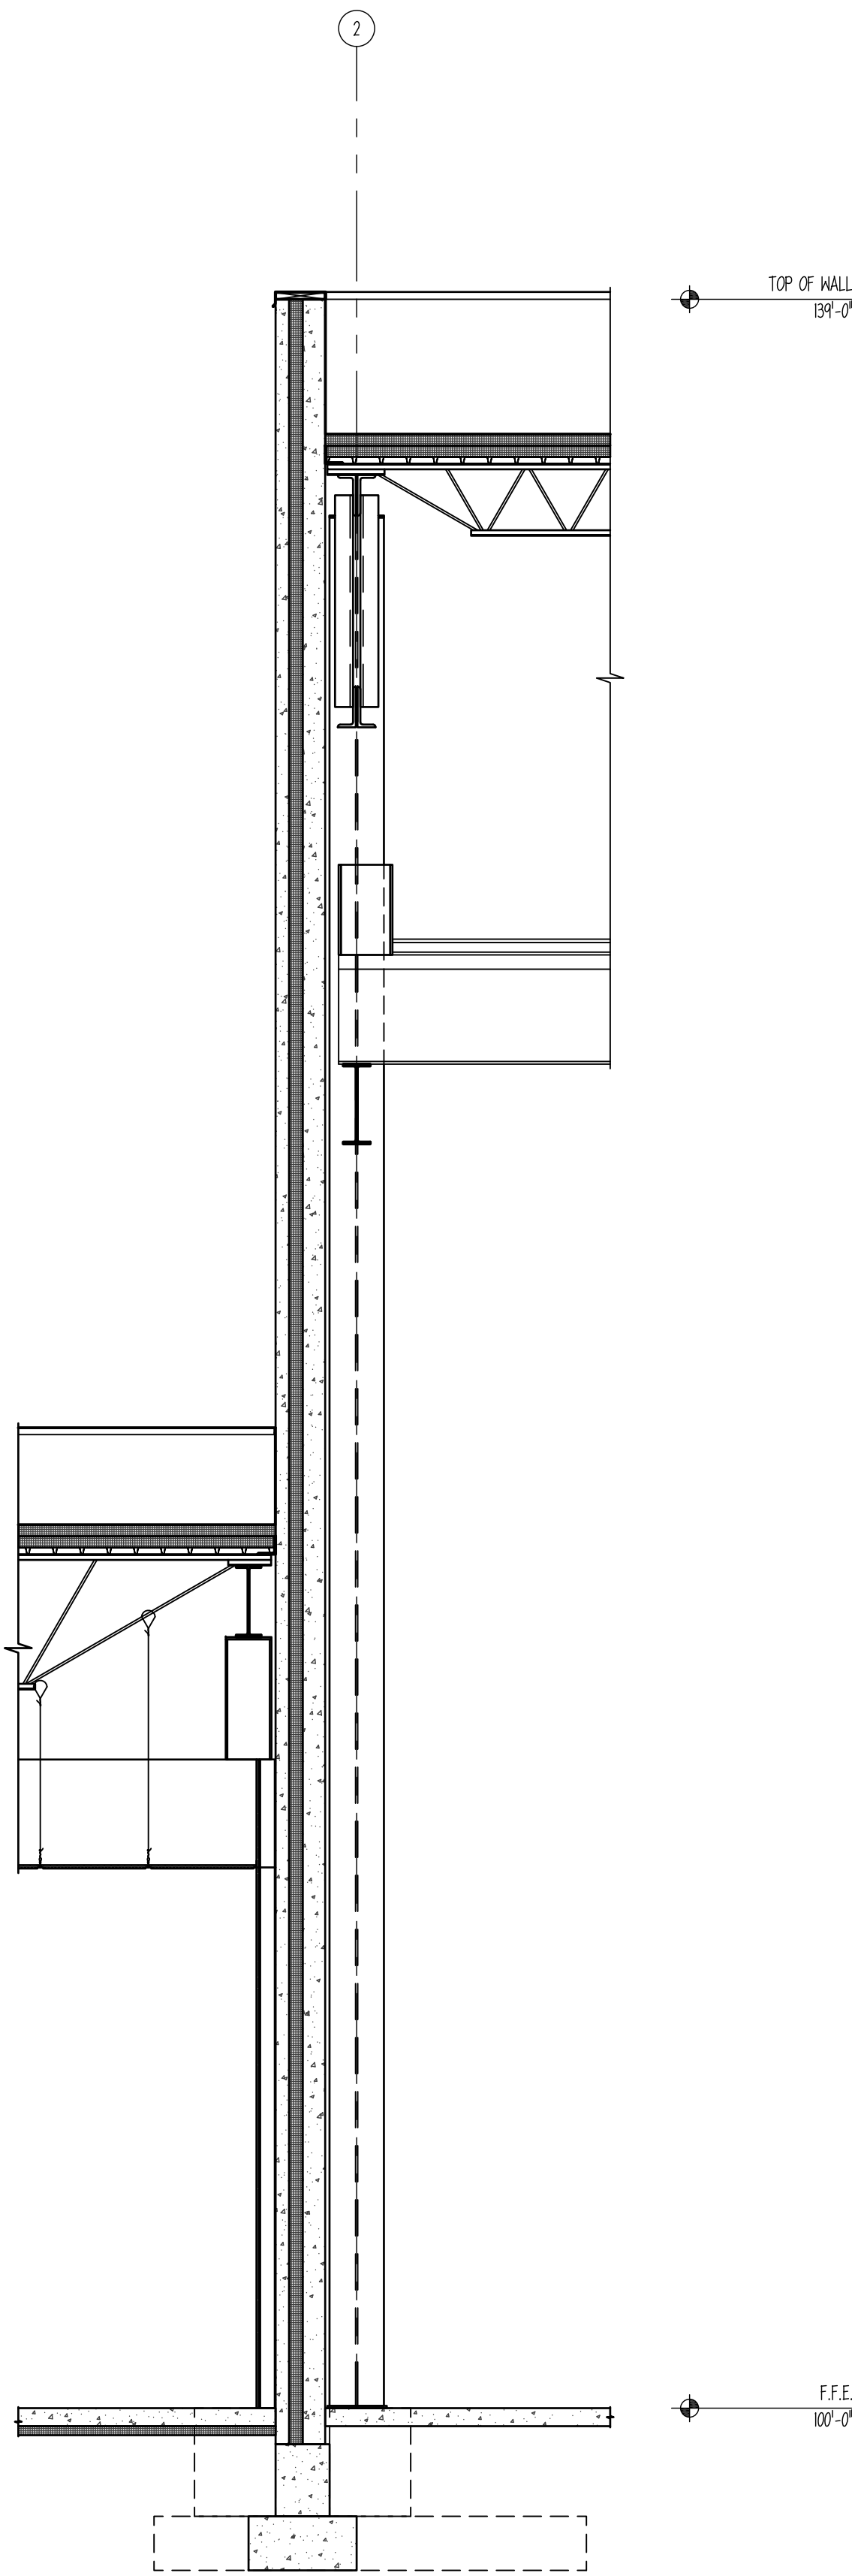


1 BUILDING SECTION AT GRID LINE 2
A211 3/8" = 1'-0"

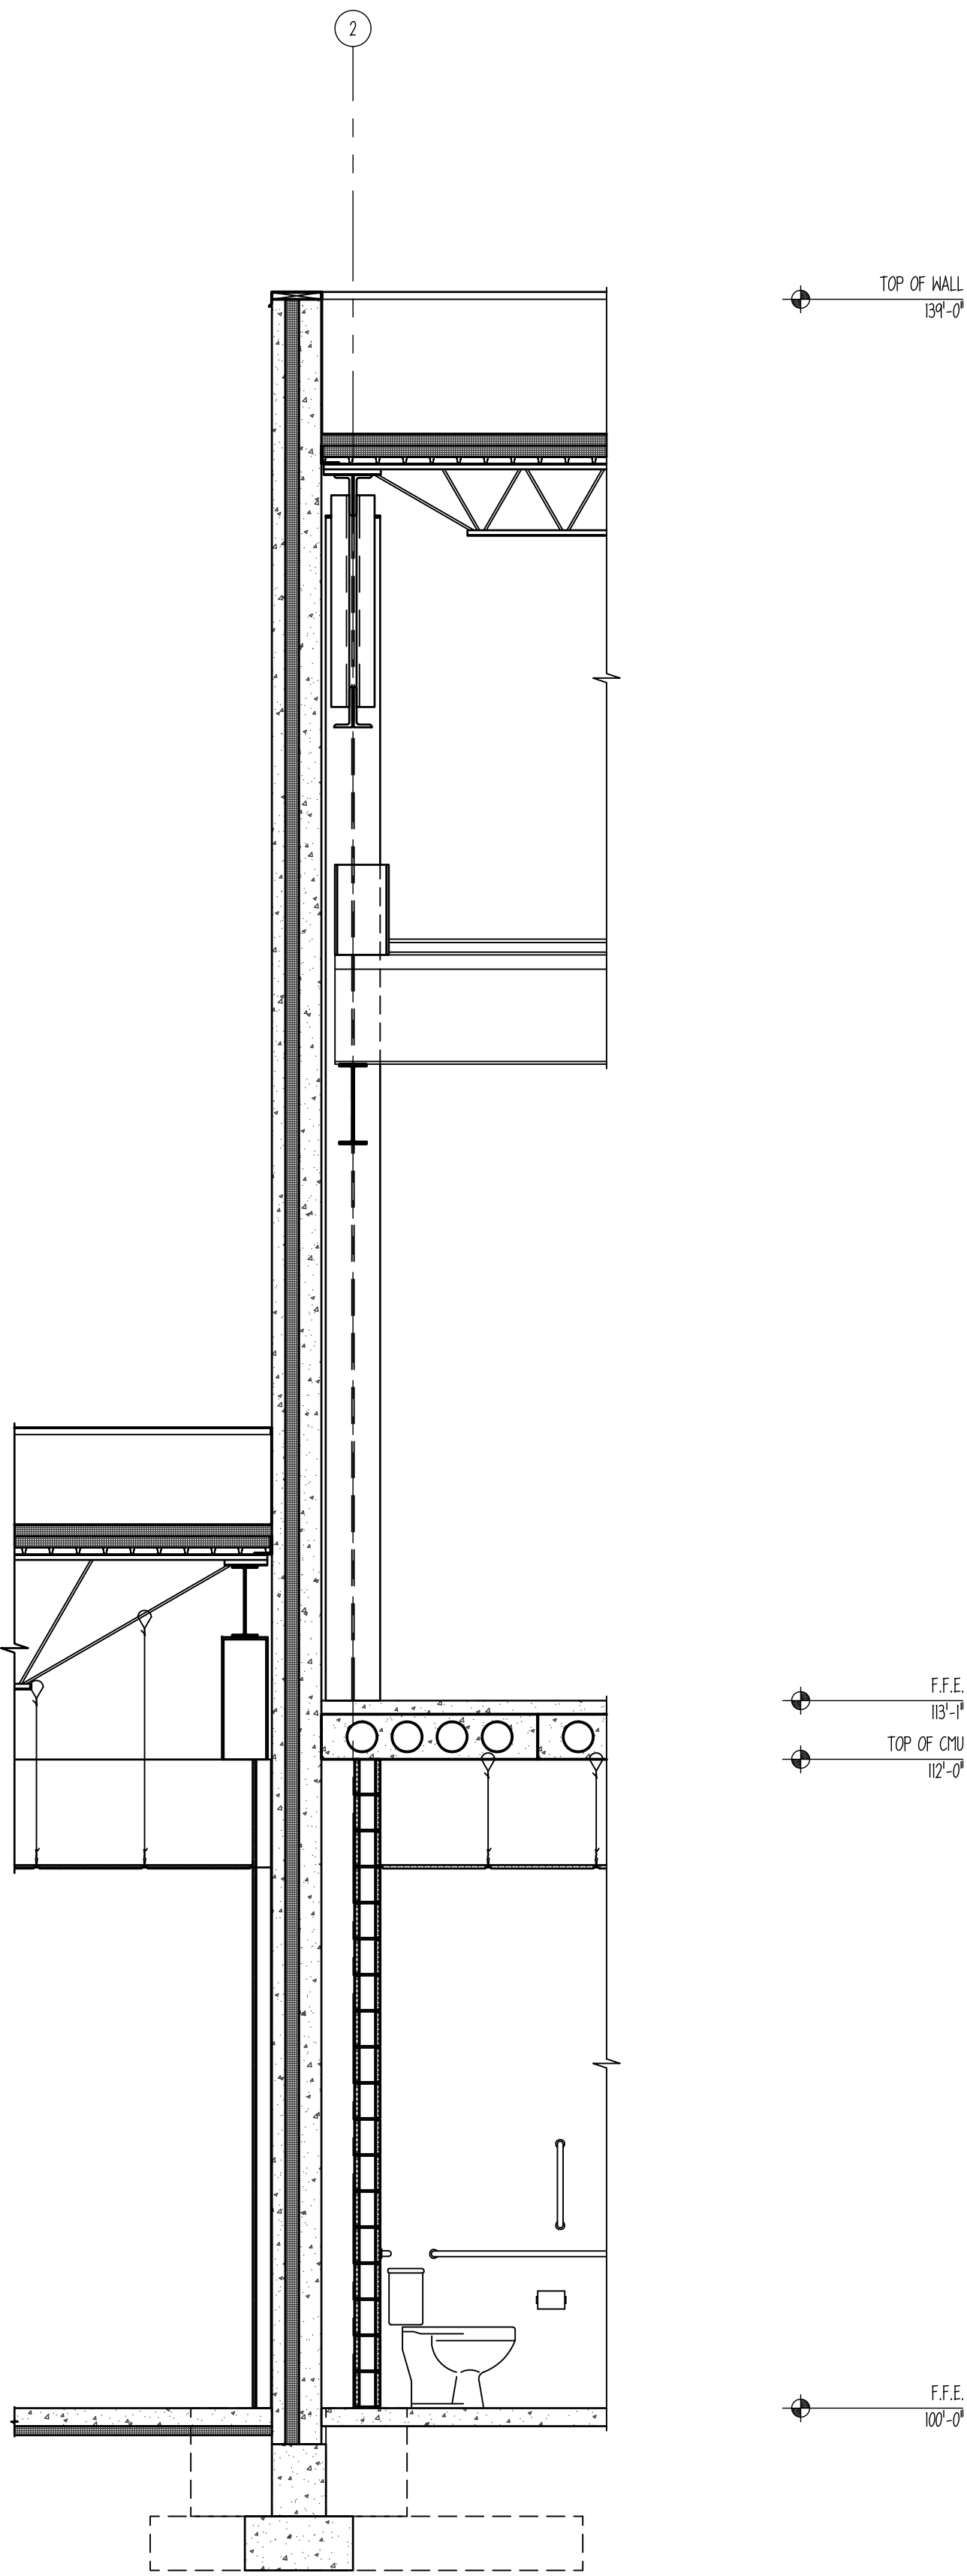


2 BUILDING SECTION AT GRID LINE 2
A211 3/8" = 1'-0"

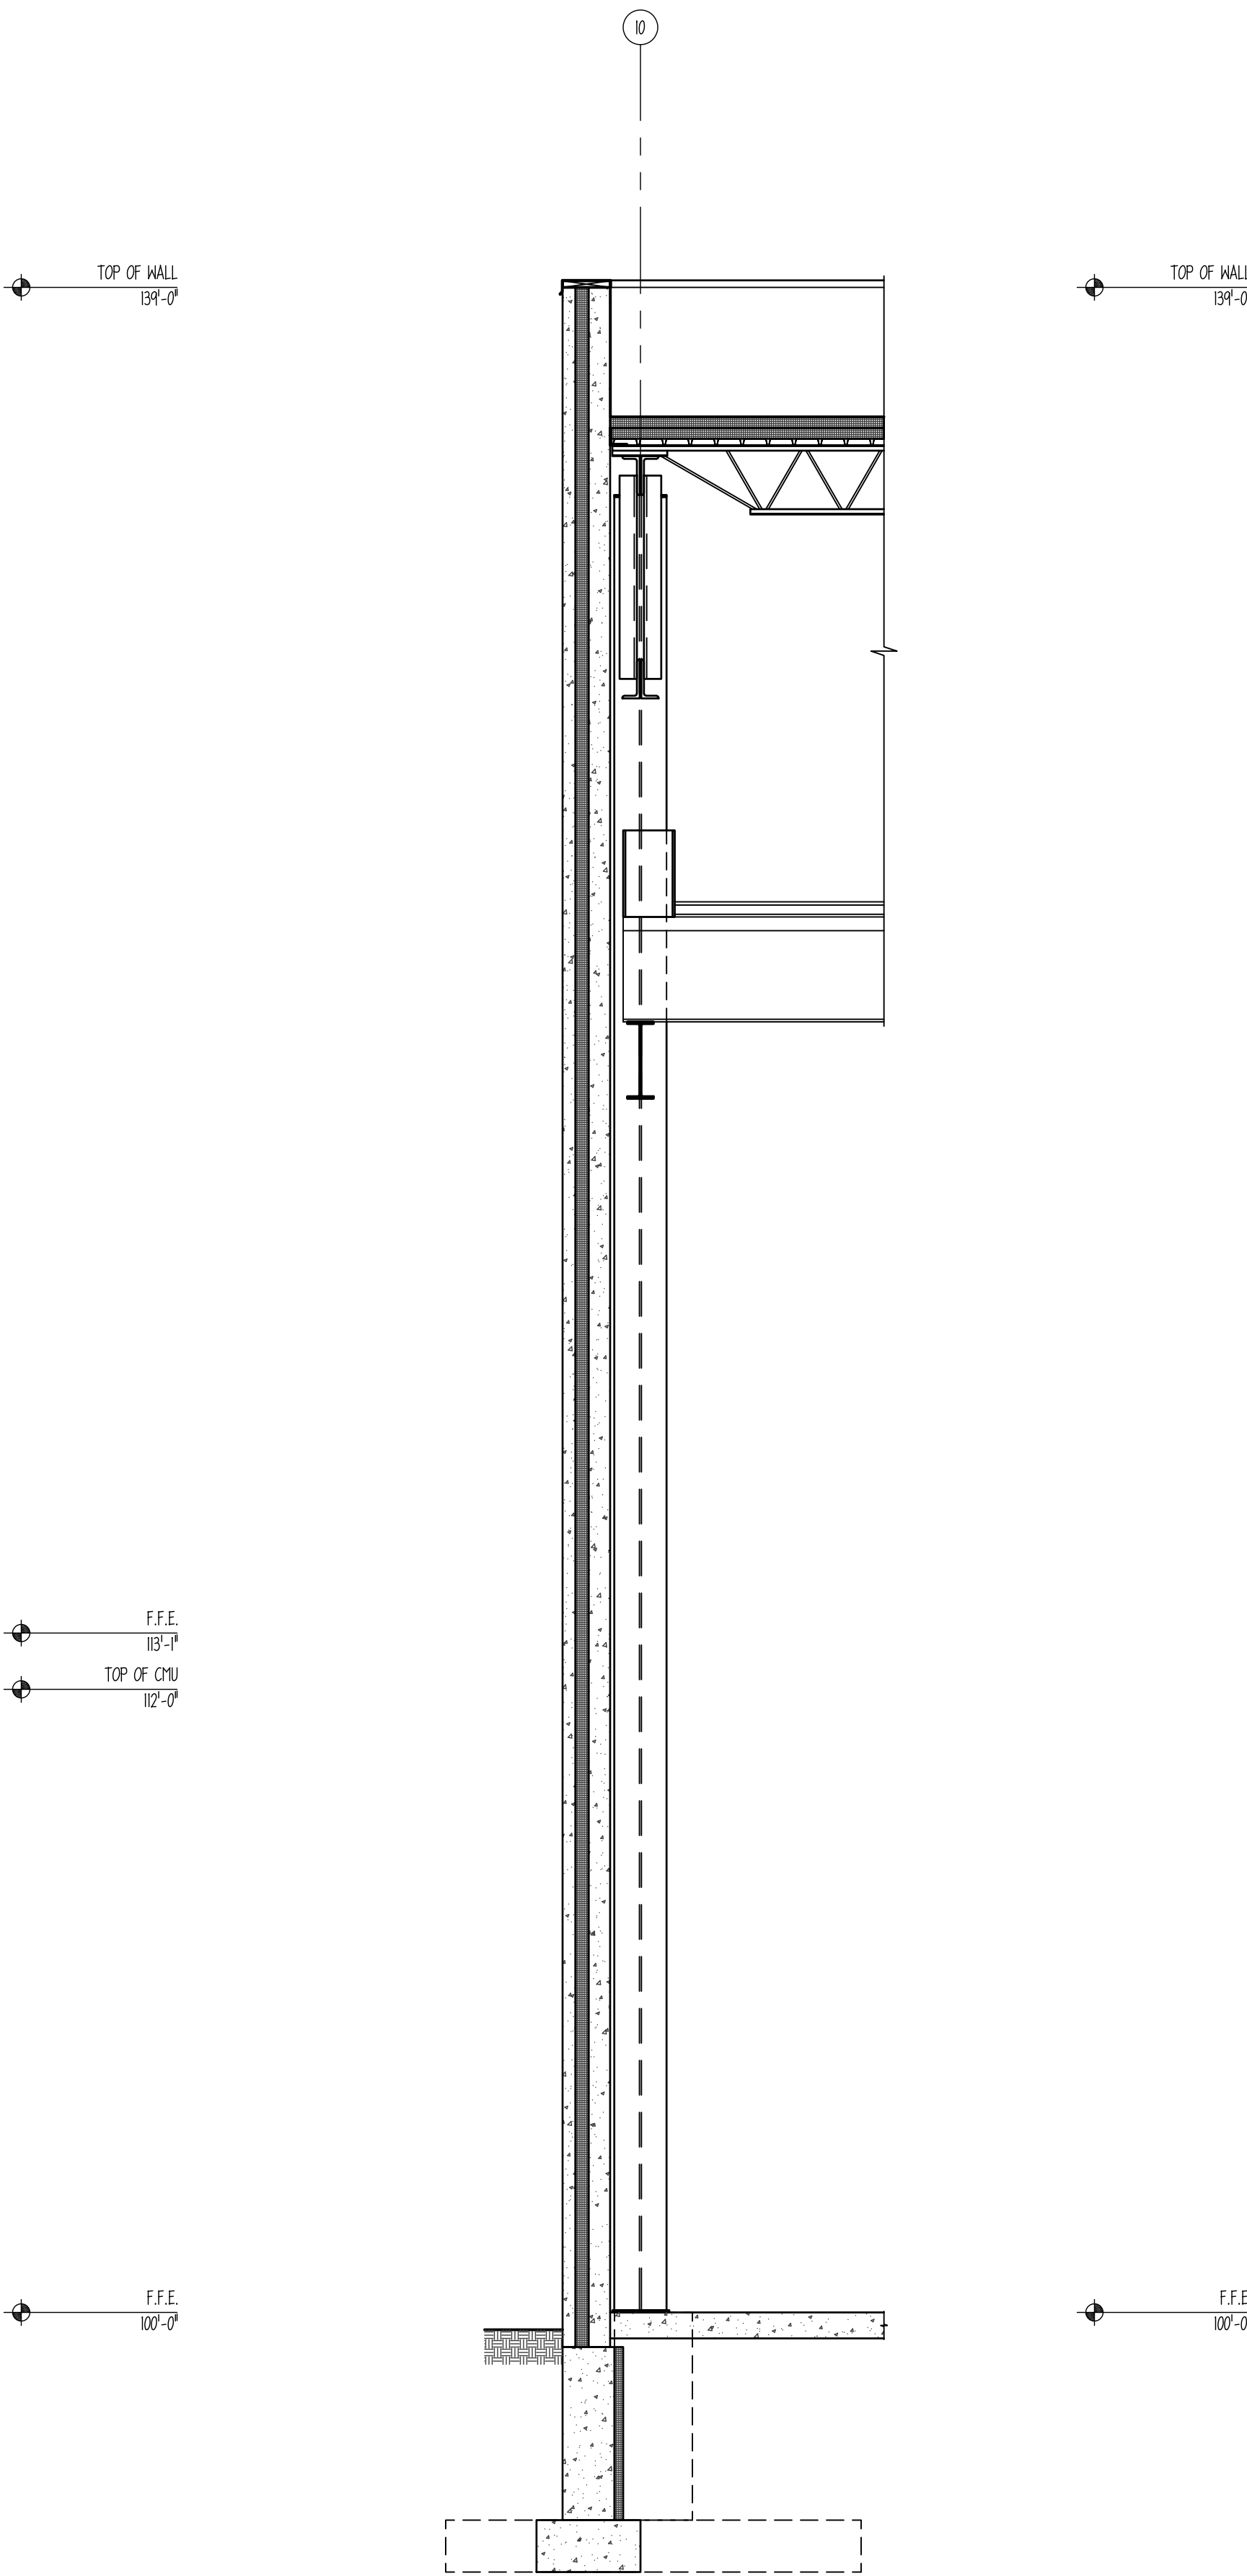

3 BUILDING SECTION AT GRID LINE 10
A211 3/8" = 1'-0"

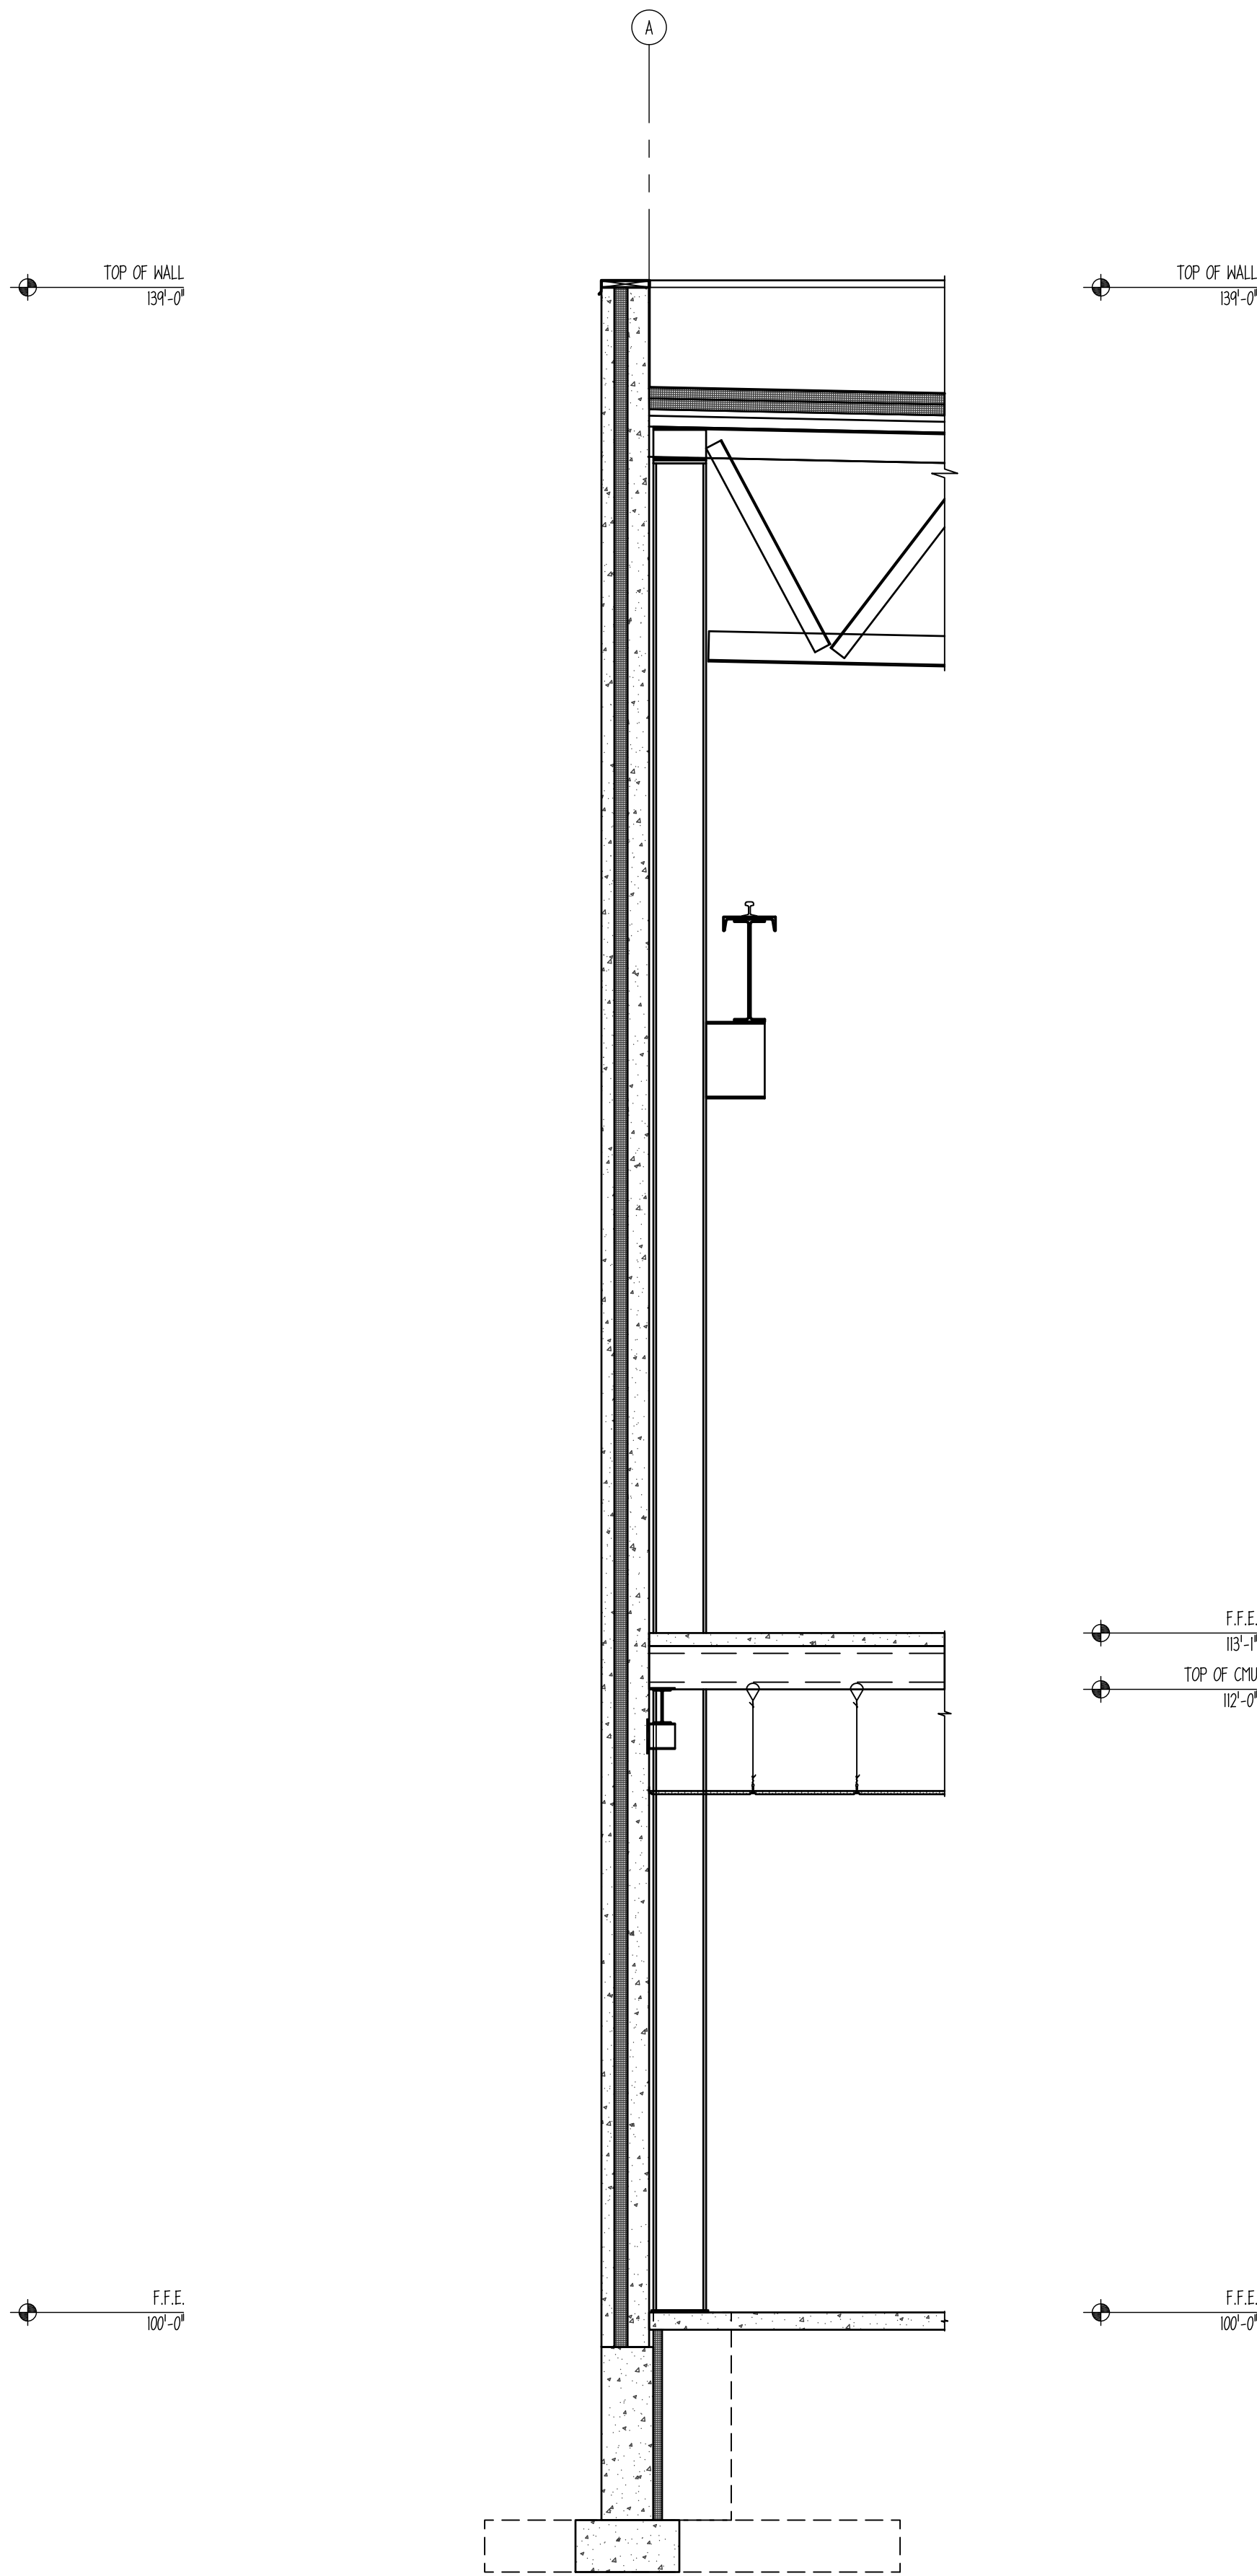

4 BUILDING SECTION AT GRID LINE 10
A211 3/8" = 1'-0"

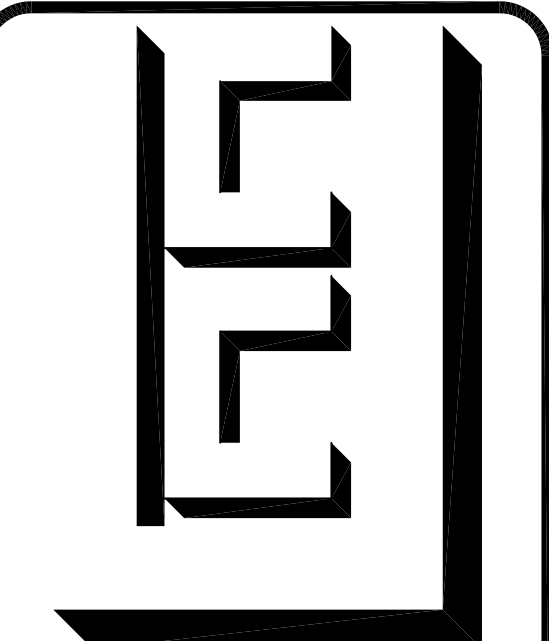

**URBAN
CONSTRUCTION
COMPANY**

5909 N 39th Avenue
Wausau, WI 54401
TEL: 715-675-9425
FAX: 715-675-9781

OWNER:

TANN Investments
LLC

LOCATION:

Kaukauna, WI

PROJECT:

180'-0" x 243'-6"
Manufacturing and 180'-0" x
47'-6" Office

CONSULTANT:

#	Date	Description
0	8-23-2023	Original Release

DRAWING #:	23-232
PROJECT #:	23-232
DRAWN BY:	DJP
CHECKED BY:	

This Document contains confidential or proprietary information of URBAN CONSTRUCTION COMPANY. Neither this document nor the information herein is to be reproduced, distributed, used or disclosed either in whole or in part except as specifically authorized by URBAN CONSTRUCTION COMPANY.

PLOT DATE:	☐ Preliminary
8/31/2023	☐ for Bid
6:42 AM	☒ for Construction

SHEET TITLE

Building Sections

A211

SHEET OF