


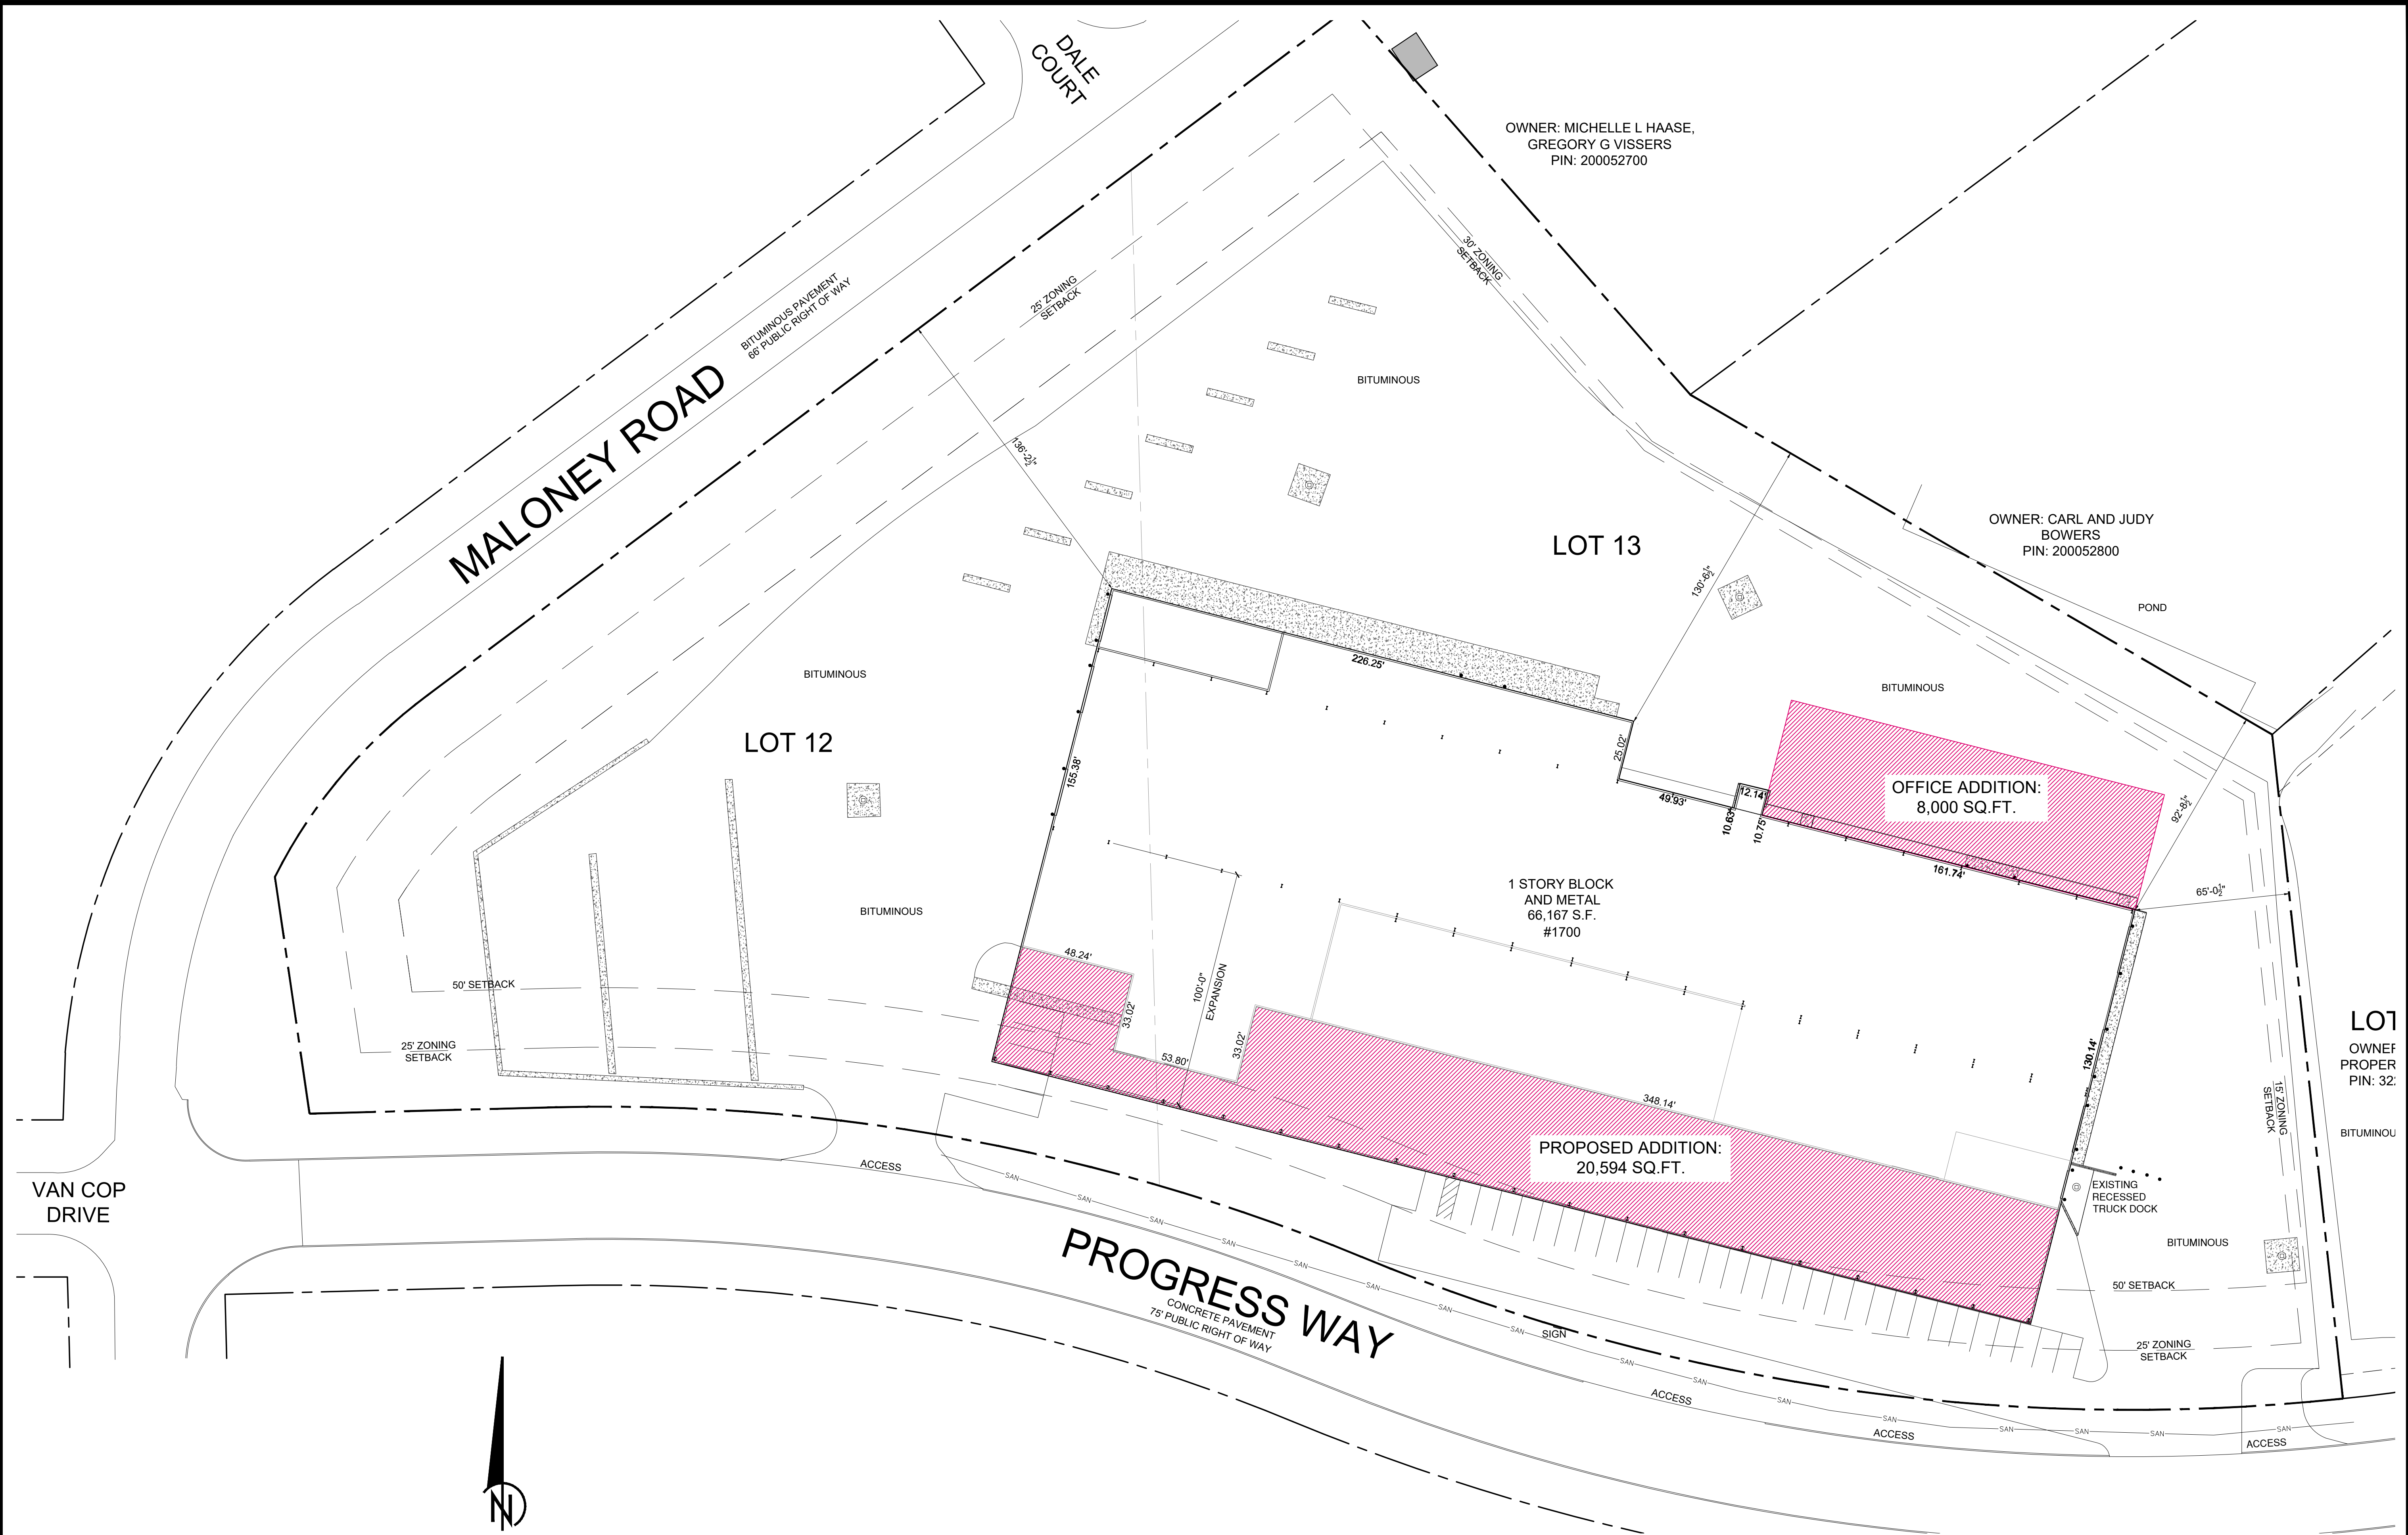

GRAPHIC SCALE
0 25 50 100
1 inch = 50 ft.
BEARINGS ARE FOR ANGULAR REFERENCE ONLY AND ARE NOT RELATED TO TRUE OR MAGNETIC NORTH

LAND AREA
294,499.23 SF± OR 6.76 ACRES±

PROPOSED ADDITION '1' SITE PLAN
SCALE: 1/32"=1'-0"

Bleck & Bleck Architects
www.bleckarchitects.com
IL Registration Number:
200 East Church Street
Libertyville, Illinois 60048
Office 847 • 247 • 0303
Fax 847 • 247 • 1737
Chuck's Cell 773 • 742 • 9737
Chuck's Email: cbleck@bleckarchitects.com

PROFILE
FINISHING
SYSTEM
1700 Progress Way &
1800 Progress Way
Kaukauna, WI

For Review Set
Date: February 19, 2024
Revisions:

PROPOSED ADDITION '1'
Sheet: A1.1
of 1 OF 4
Project No. 4070