




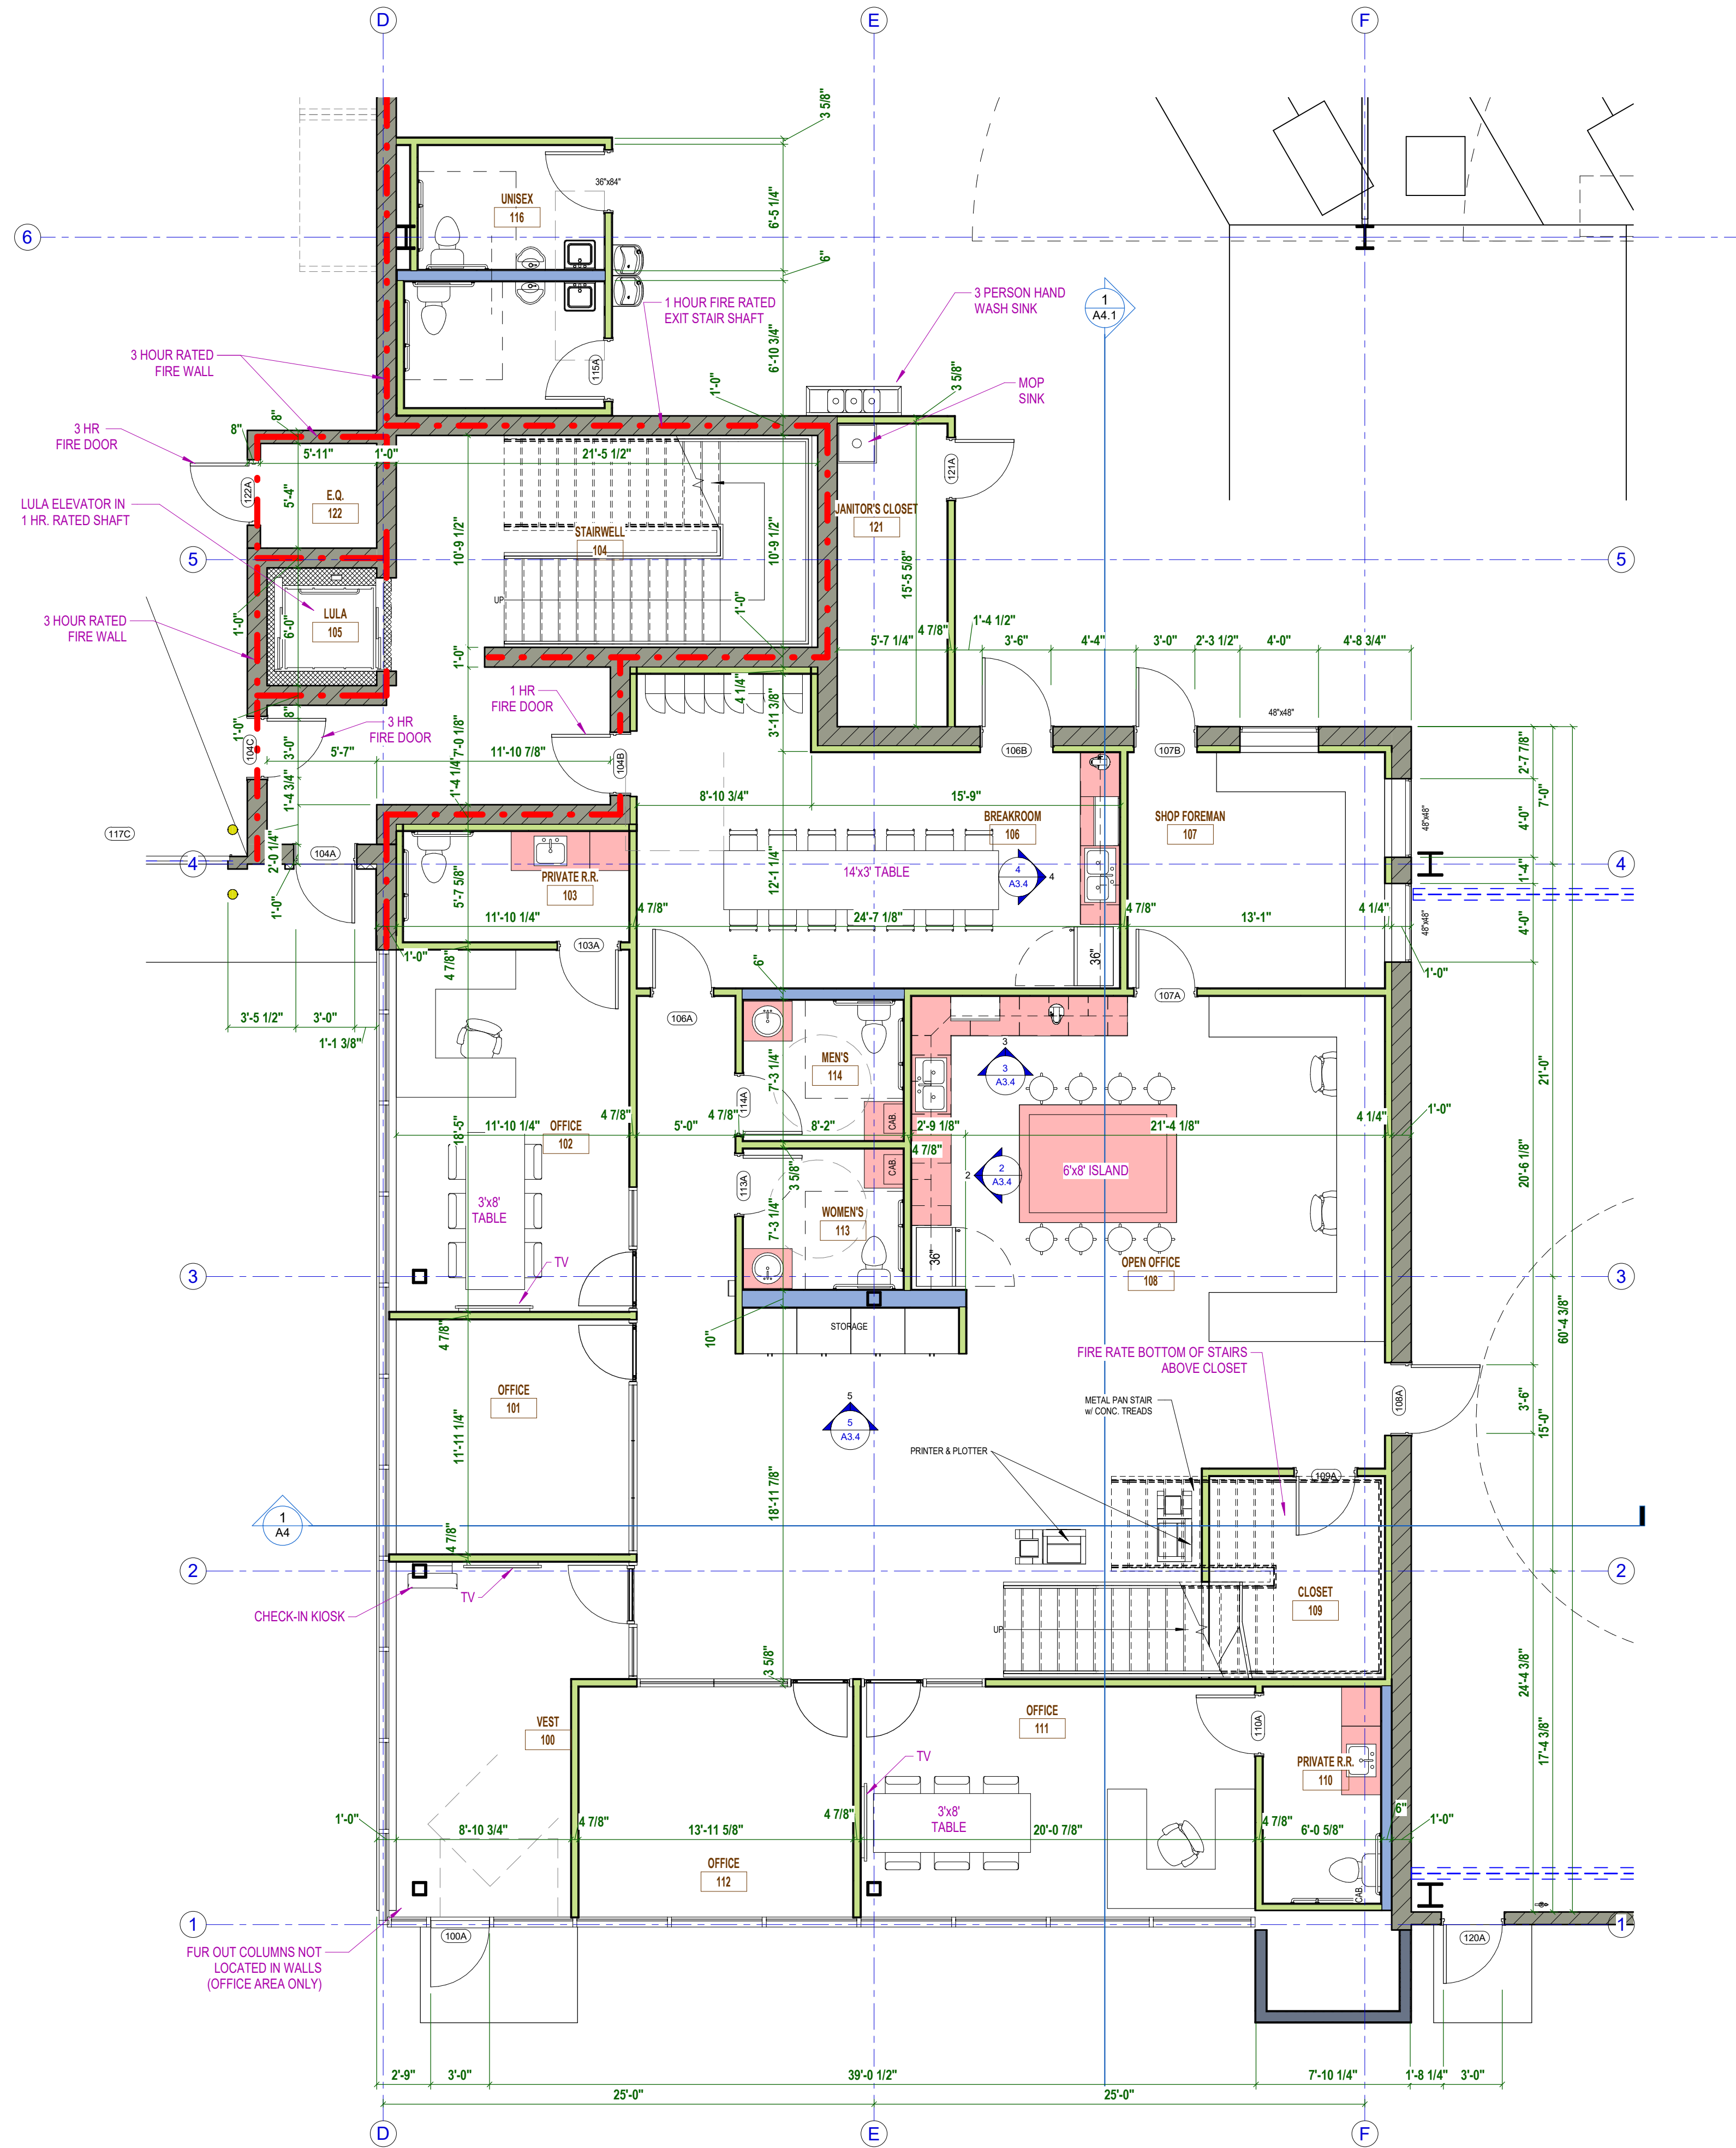

1 1ST FLOOR OFFICE PLAN ENLARGED
3/16" = 1'-0"

Notice: These plans/electronic files are the exclusive property of Schuh Construction, Inc., and are loaned with that understanding. Plans/electronic files may not be copied, reproduced, or other use may not be made without the consent of Schuh Construction, Inc. Return upon request.

Sheet Issue Date:
5/19/23

Revision History	
Revision Number	Revision Date
1	06/07/23

PROJECT:
**STRAIGHTLINE REFRIGERATION
OFFICE & FABRICATION SHOP**


Kaukauna, WI 54130

PROJECT NO.:

SHEET NO.:

A1.1

ENLARGED 1ST FLOOR

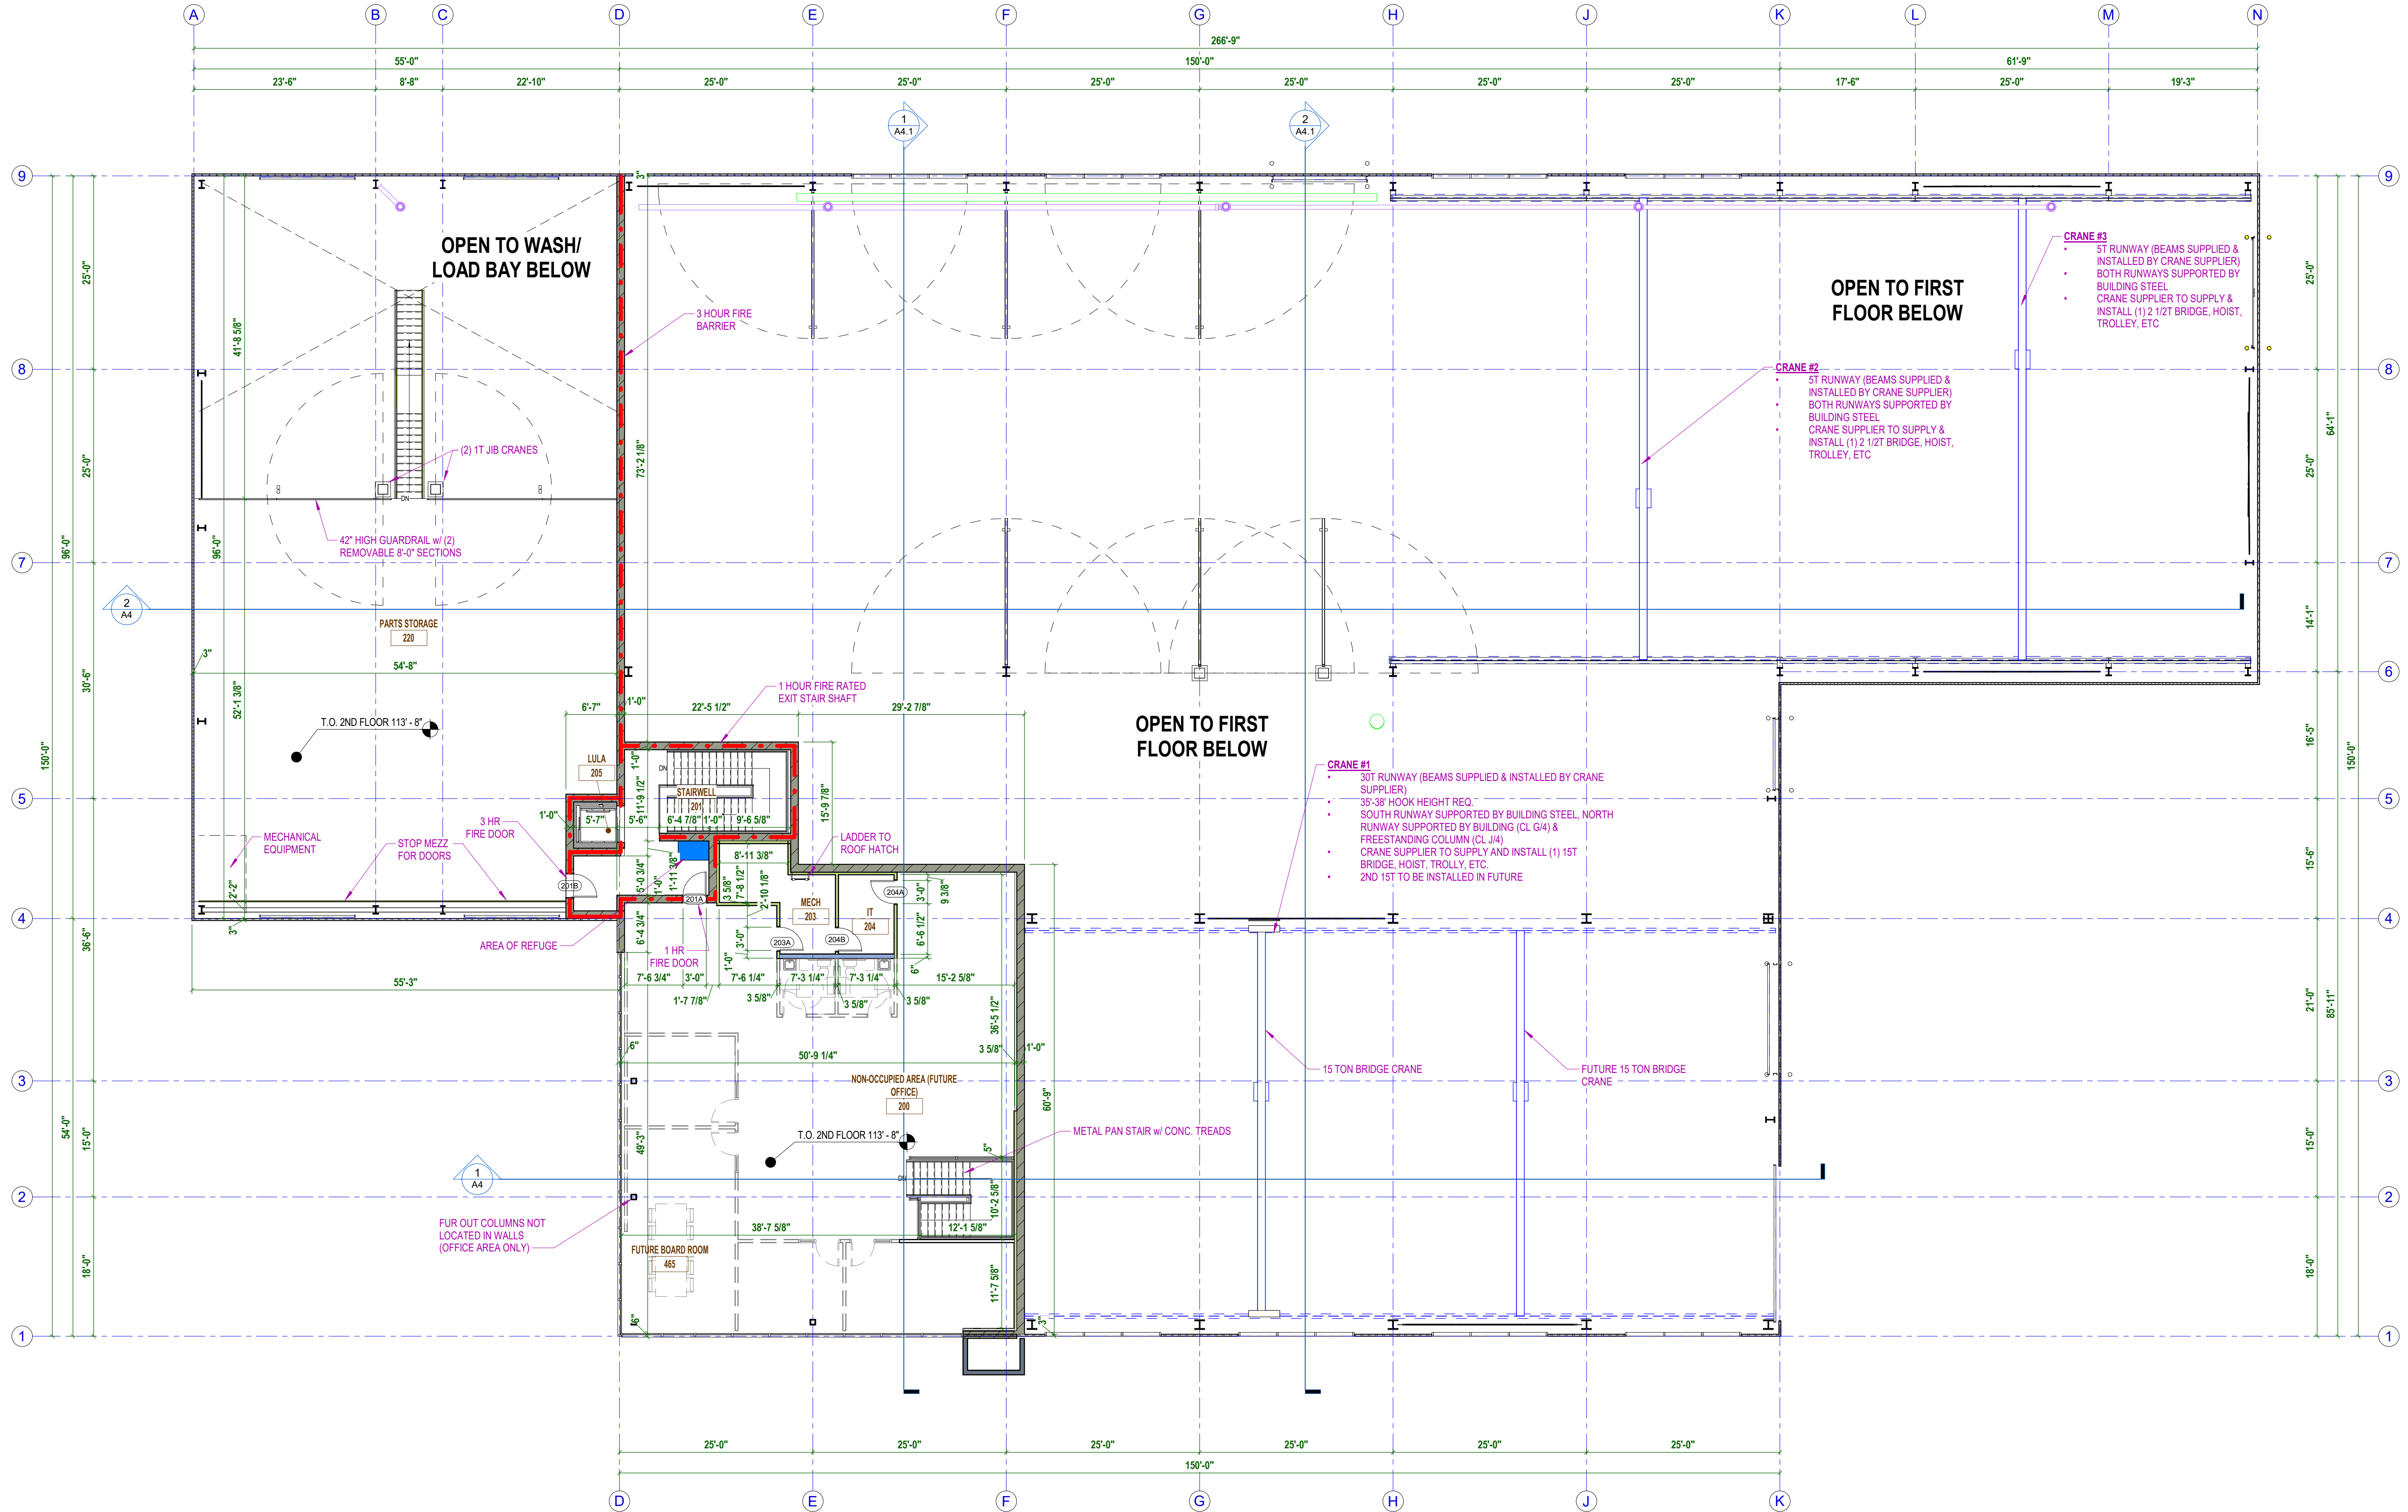

1 2ND FLOOR PLAN
3/32" = 1'-0"

DESIGN / BUILD
GENERAL CONTRACTING
STEEL FABRICATION

Schuh

CONSTRUCTION, INC.

ESTABLISHED 1976

1-920-833-6465

SCHUHCONSTRUCTION.COM

NOTICE: These plans/electronic files are the exclusive property of Schuh Construction, Inc., and are loaned with that understanding. Plans/electronic files may not be copied, reproduced, or other use may not be made without the consent of Schuh Construction, Inc. Return upon request.

Sheet Issue Date:
5/9/23

Revision History

Revision Number	Revision Date
1	05/19/23
2	06/07/23

PROJECT:
STRAIGHTLINE REFRIGERATION
OFFICE & FABRICATION SHOP

Kaukauna, WI 54130


PROJECT NO.:

SHEET NO.:


A1.2

2ND FLOOR PLAN

C:\Users\AUGUS\Documents\230801 Office & Fab Shop Schuh Corp_2A0568627.rvt O.R.V. 7/31/2023 4:02:28 PM

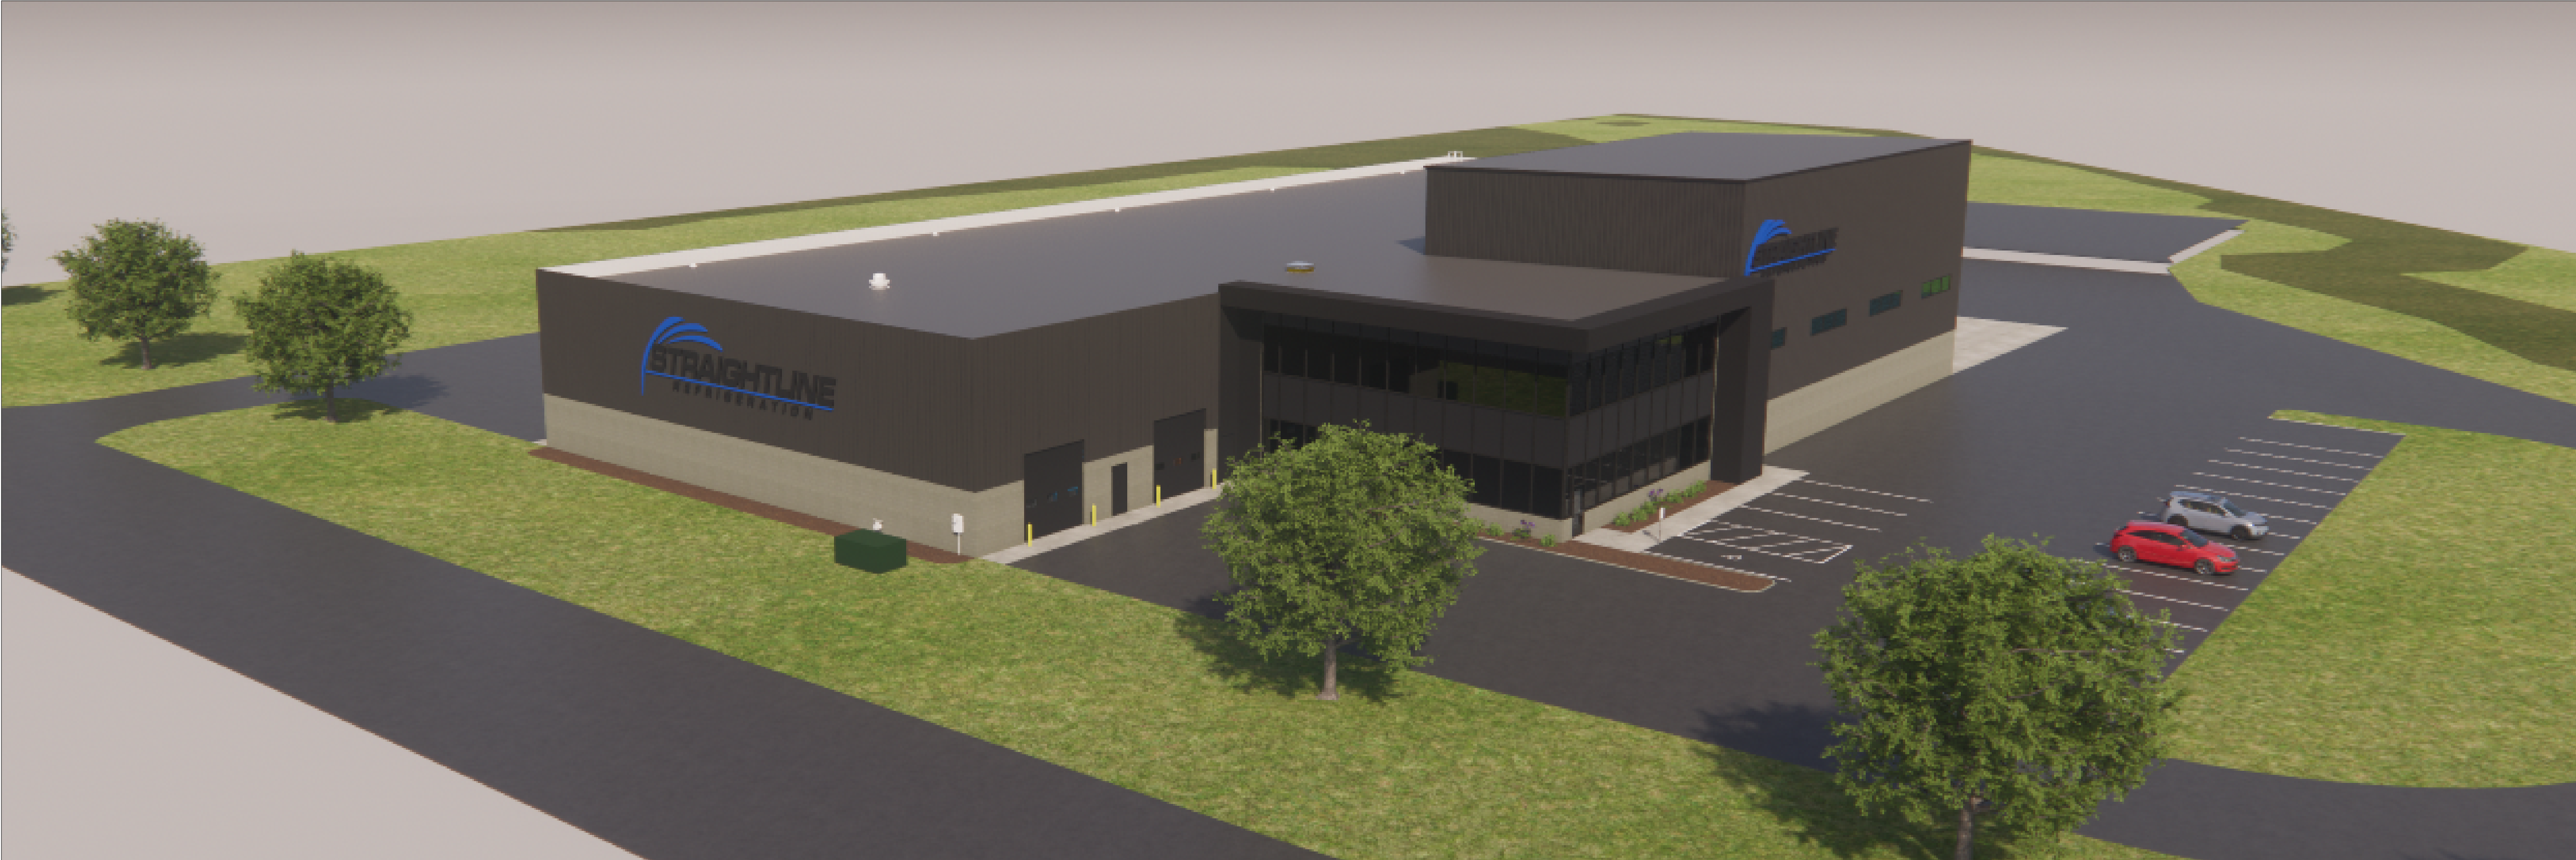

1 SW RENDER
1/16" = 1'-0"

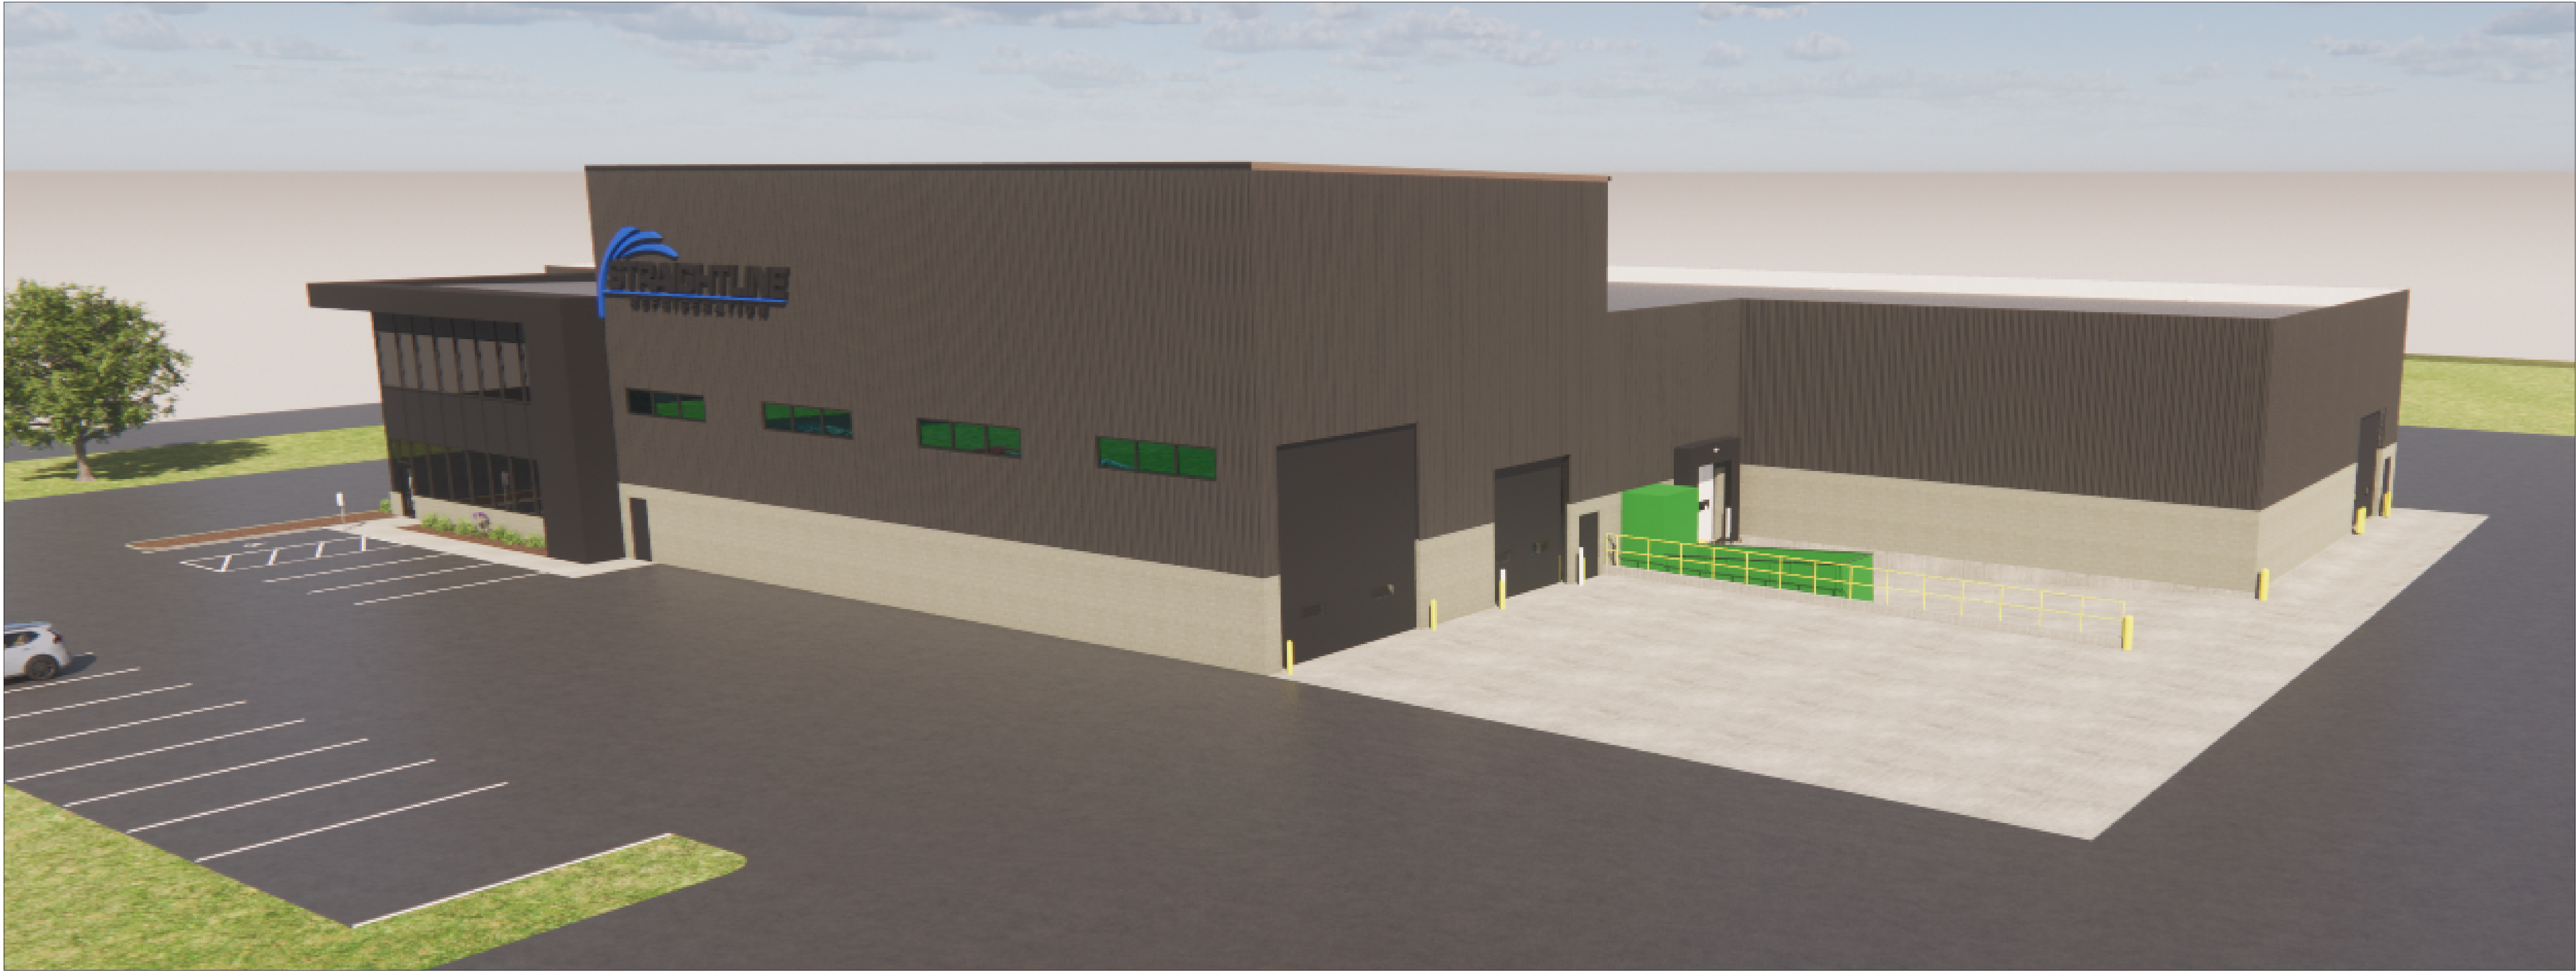

2 SE RENDER
1/16" = 1'-0"

DESIGN / BUILD
GENERAL CONTRACTING
STEEL FABRICATION

Schuh
CONSTRUCTION, INC.

7920.833.6465 SCHUHCONSTRUCTION.COM

BUTLER
METAL BUILDINGS
Established 1976

Notice: These plans/electronic files are the exclusive property of Schuh Construction, Inc., and are loaned with that understanding. Plans/electronic files may not be copied, reproduced, or other use may not be made without the consent of Schuh Construction, Inc. Return upon request.

Sheet Issue Date:
5/9/23

Revision Number	Revision Date
1	05/19/23
2	06/07/23

PROJECT:

STRAIGHTLINE REFRIGERATION
OFFICE & FABRICATION SHOP


Kaukauna, WI 54130

PROJECT NO.:

SHEET NO.:

A3.2

EXTERIOR RENDERS

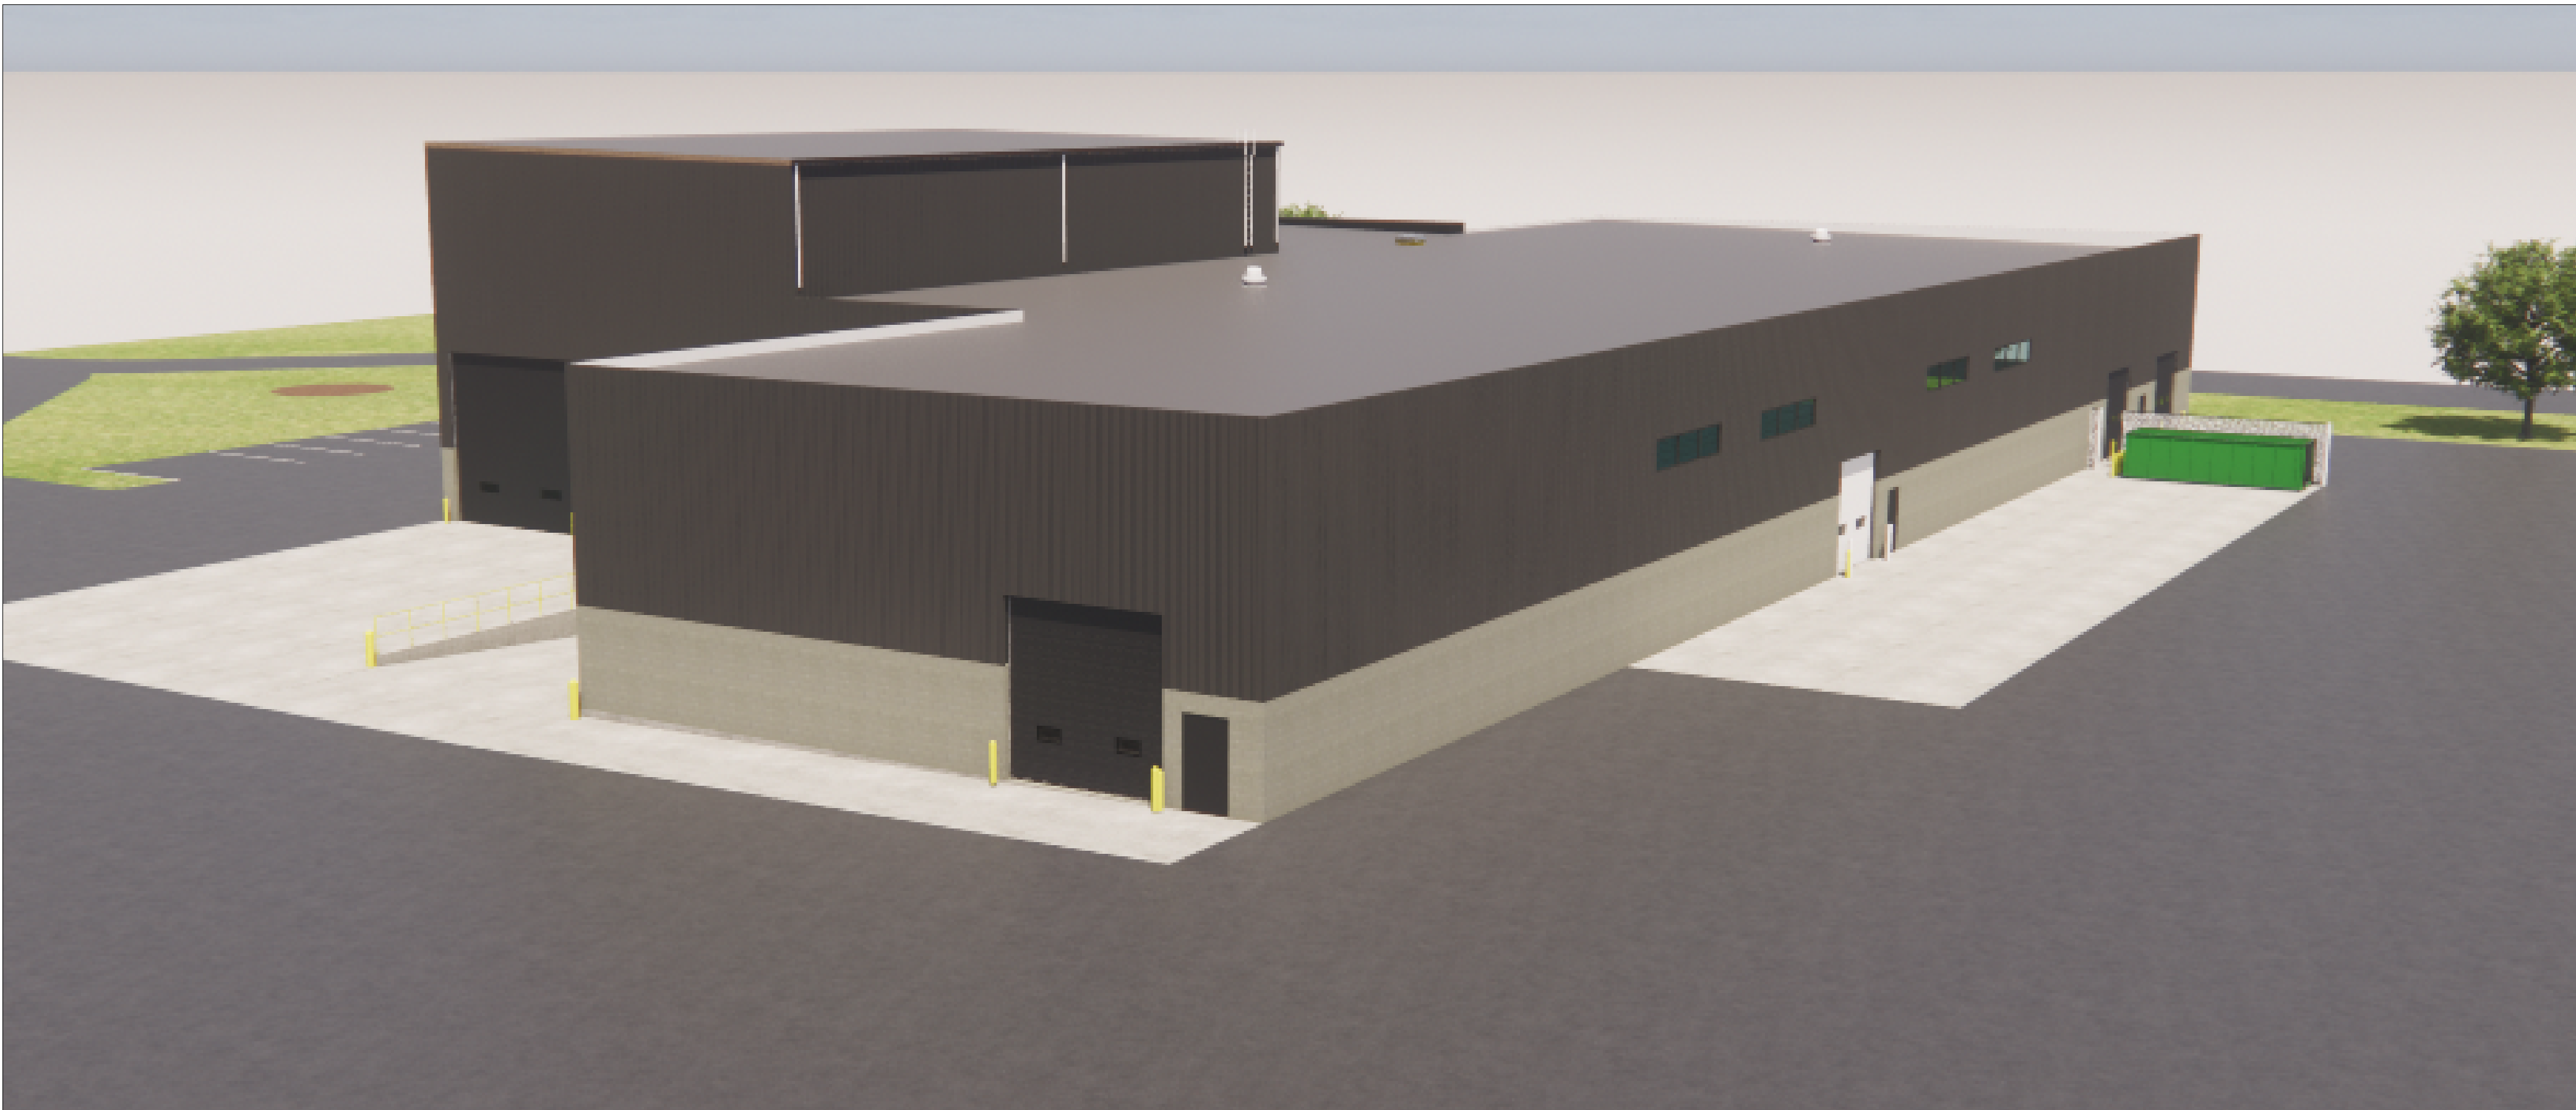

1 NE RENDER
1/16" = 1'-0"



2 NW RENDER
1/16" = 1'-0"

DESIGN / BUILD
GENERAL CONTRACTING
STEEL FABRICATION

Schuh
CONSTRUCTION, INC.

7920.833.6465 SCHUHCONSTRUCTION.COM

BUTLER
METAL BUILDINGS
Established 1976

Notice: These plans/electronic files are the exclusive property of Schuh Construction, Inc., and are loaned with that understanding. Plans/electronic files may not be copied, reproduced, or other use may not be made without the consent of Schuh Construction, Inc. Return upon request.

Sheet Issue Date:
5/9/23

Revision History	
Revision Number	Revision Date
1	05/19/23
2	06/07/23

PROJECT:
**STRAIGHTLINE REFRIGERATION
OFFICE & FABRICATION SHOP**
Kaukauna, WI 54130

PROJECT NO.:

SHEET NO.:

A3.3

EXTERIOR RENDERS

C:\Users\AOS\Documents\23 06 06 Office & Fab Shop Schuh Corp_23050602.dwg Author: T3110202 432 29 PM