



SCALE: 1" = 50'


- LEGEND**
- MHO = MANHOLE
  - = POWER POLE
  - = FIRE HYDRANT
  - = GAS VALVE
  - = DIRECTION OF SURFACE RUNOFF
  - = STORM SEWER OUTLET
  - = CULVERT PIPE
  - = TELEPHONE PEDESTAL/TRANSFORMER
  - = EXISTING SPOT ELEVATION
  - + EL. 000.00 = PROPOSED SPOT ELEVATION
  - = EXISTING CONTOURS
  - - - = PROPOSED CONTOURS
  - = UNDERGROUND FIBER OPTIC
  - = UNDERGROUND CABLE TV
  - = UNDERGROUND NATURAL GAS LINE
  - = OVERHEAD ELECTRIC
  - = SILT FENCE
  - = LIMITS OF PROPOSED BITUMINOUS PAVEMENT
  - = LIMITS OF PROPOSED CONCRETE PAVEMENT
  - = LIMITS OF PROPOSED GRAVEL PAVEMENT

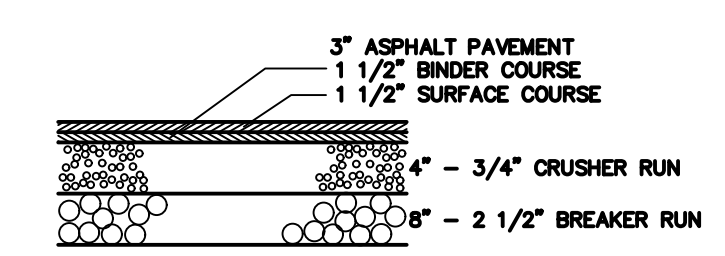

TYPICAL PAVEMENT SECTION  
 N.T.S.

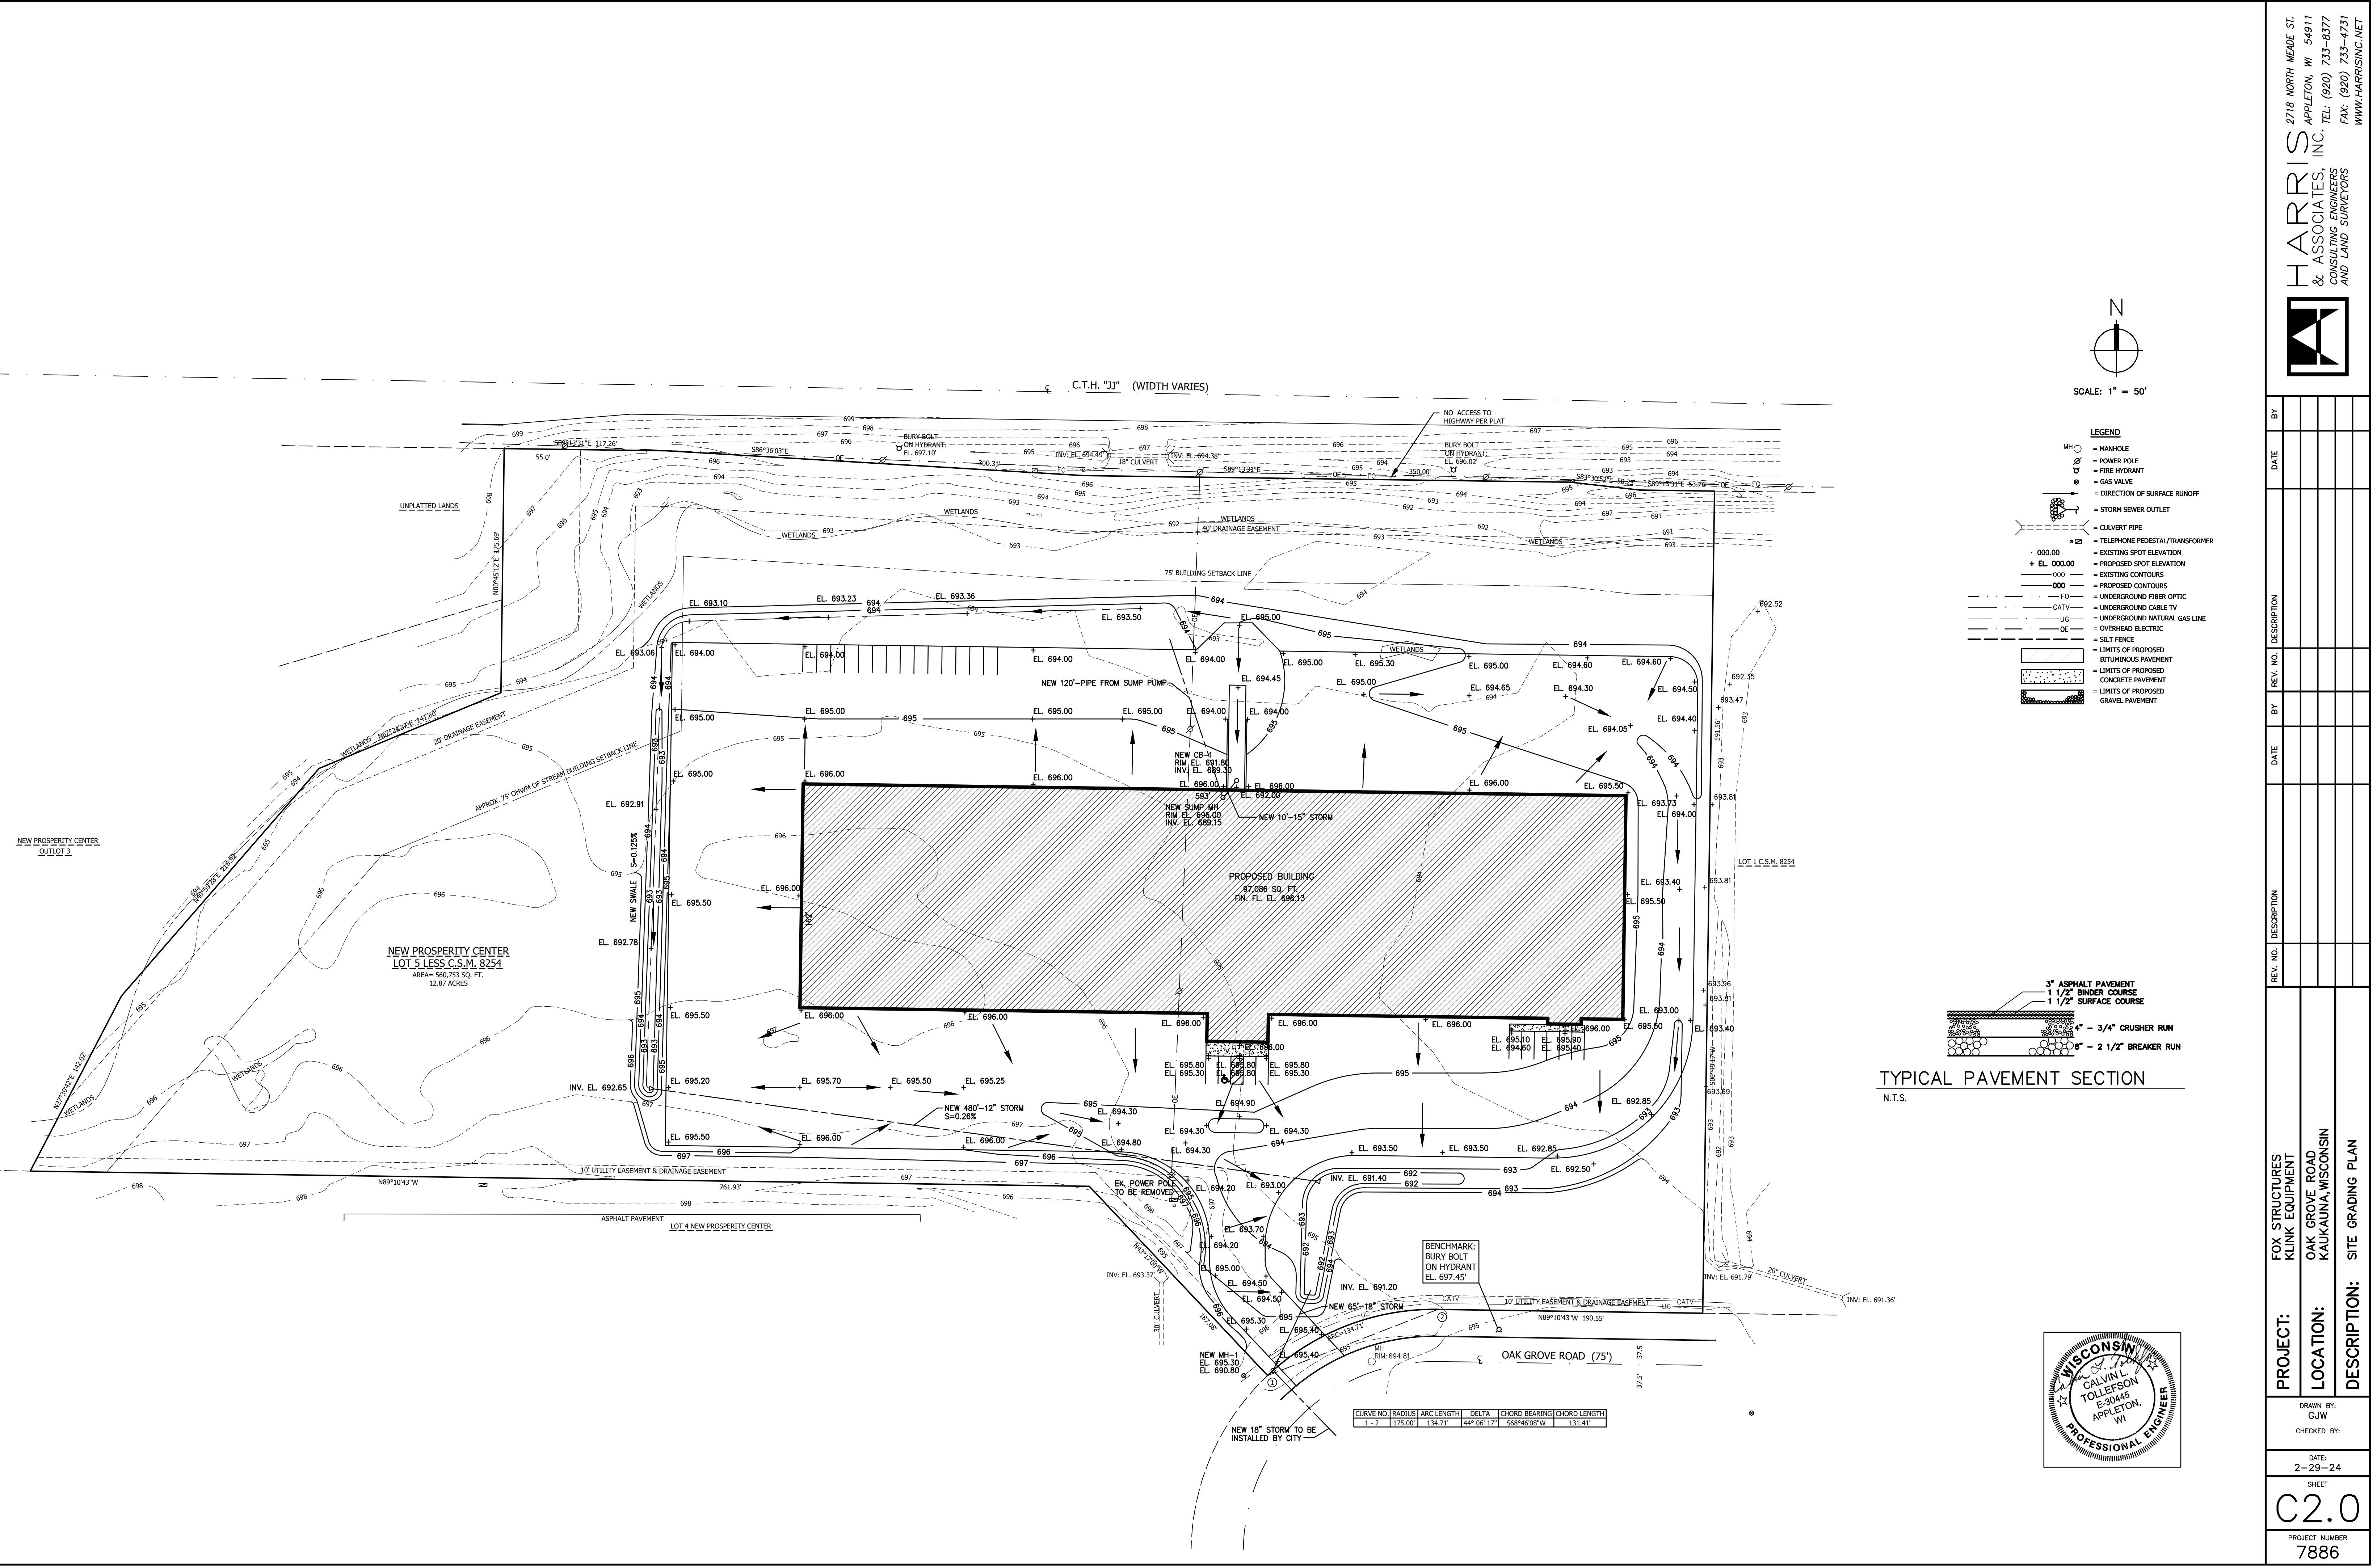

CURVE NO.	RADIUS	ARC LENGTH	DELTA	CHORD BEARING	CHORD LENGTH
1-2	125.00'	134.71'	44° 06' 17"	S68°46'08"W	131.41'

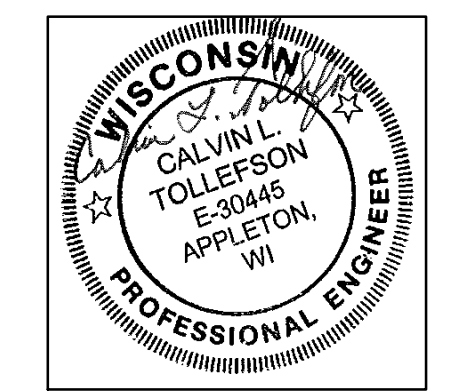

REV. NO.	DESCRIPTION	DATE	BY

PROJECT:	FOX STRUCTURES KLINK EQUIPMENT
LOCATION:	OAK GROVE ROAD KAUKAUNA, WISCONSIN
DESCRIPTION:	SITE GRADING PLAN

DRAWN BY:	GJW
CHECKED BY:	
DATE:	2-29-24
SHEET:	C2.0
PROJECT NUMBER:	7886